


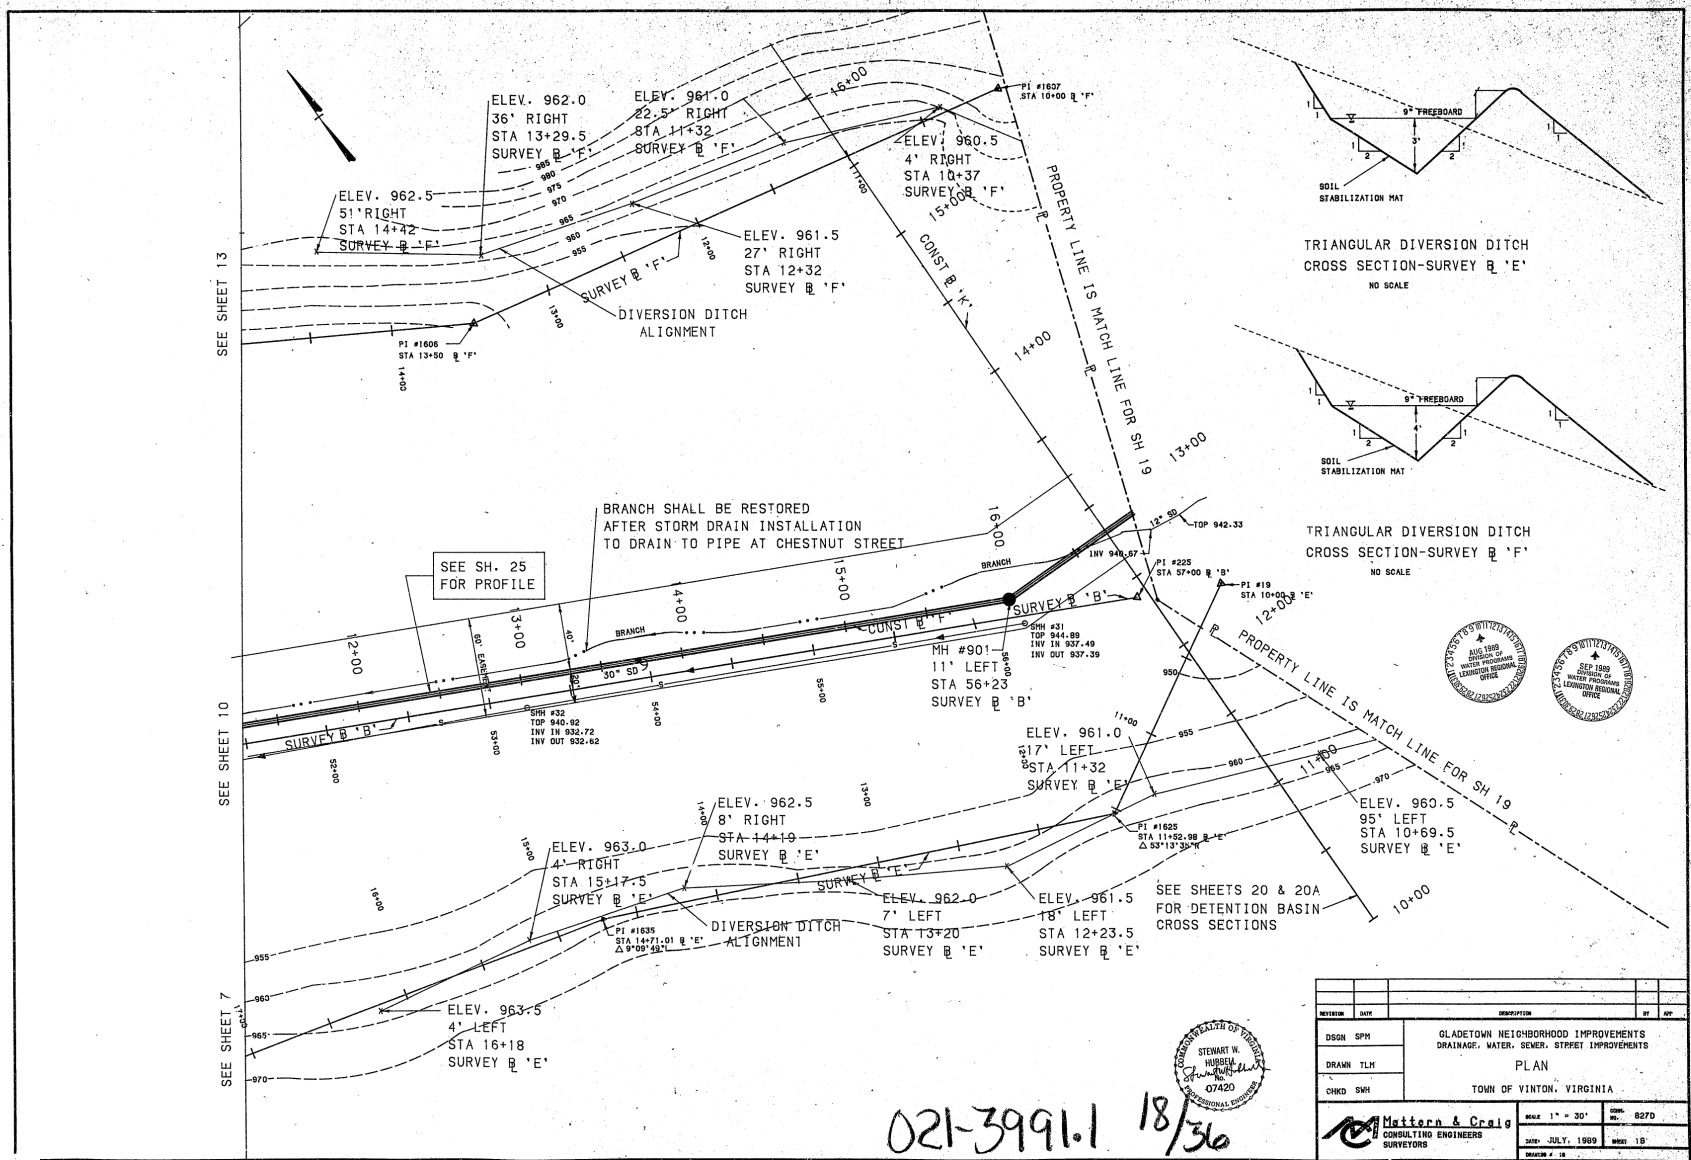

REVISION	DATE	DESCRIPTION	BY	APP
DESIGN	SPM	GLADETOWN NEIGHBORHOOD IMPROVEMENTS DRAINAGE, WATER, SEWER, STREET IMPROVEMENTS		
DRAWN	TLH	PLAN		
CHECKED	SWH	TOWN OF VINTON, VIRGINIA		
Mattern & Craig CONSULTING ENGINEERS SURVEYORS		SCALE 1" = 30' SHEET NO. 8270 DATE: JULY, 1989 DRAWN BY: 18		

021-3991.1 18/36