


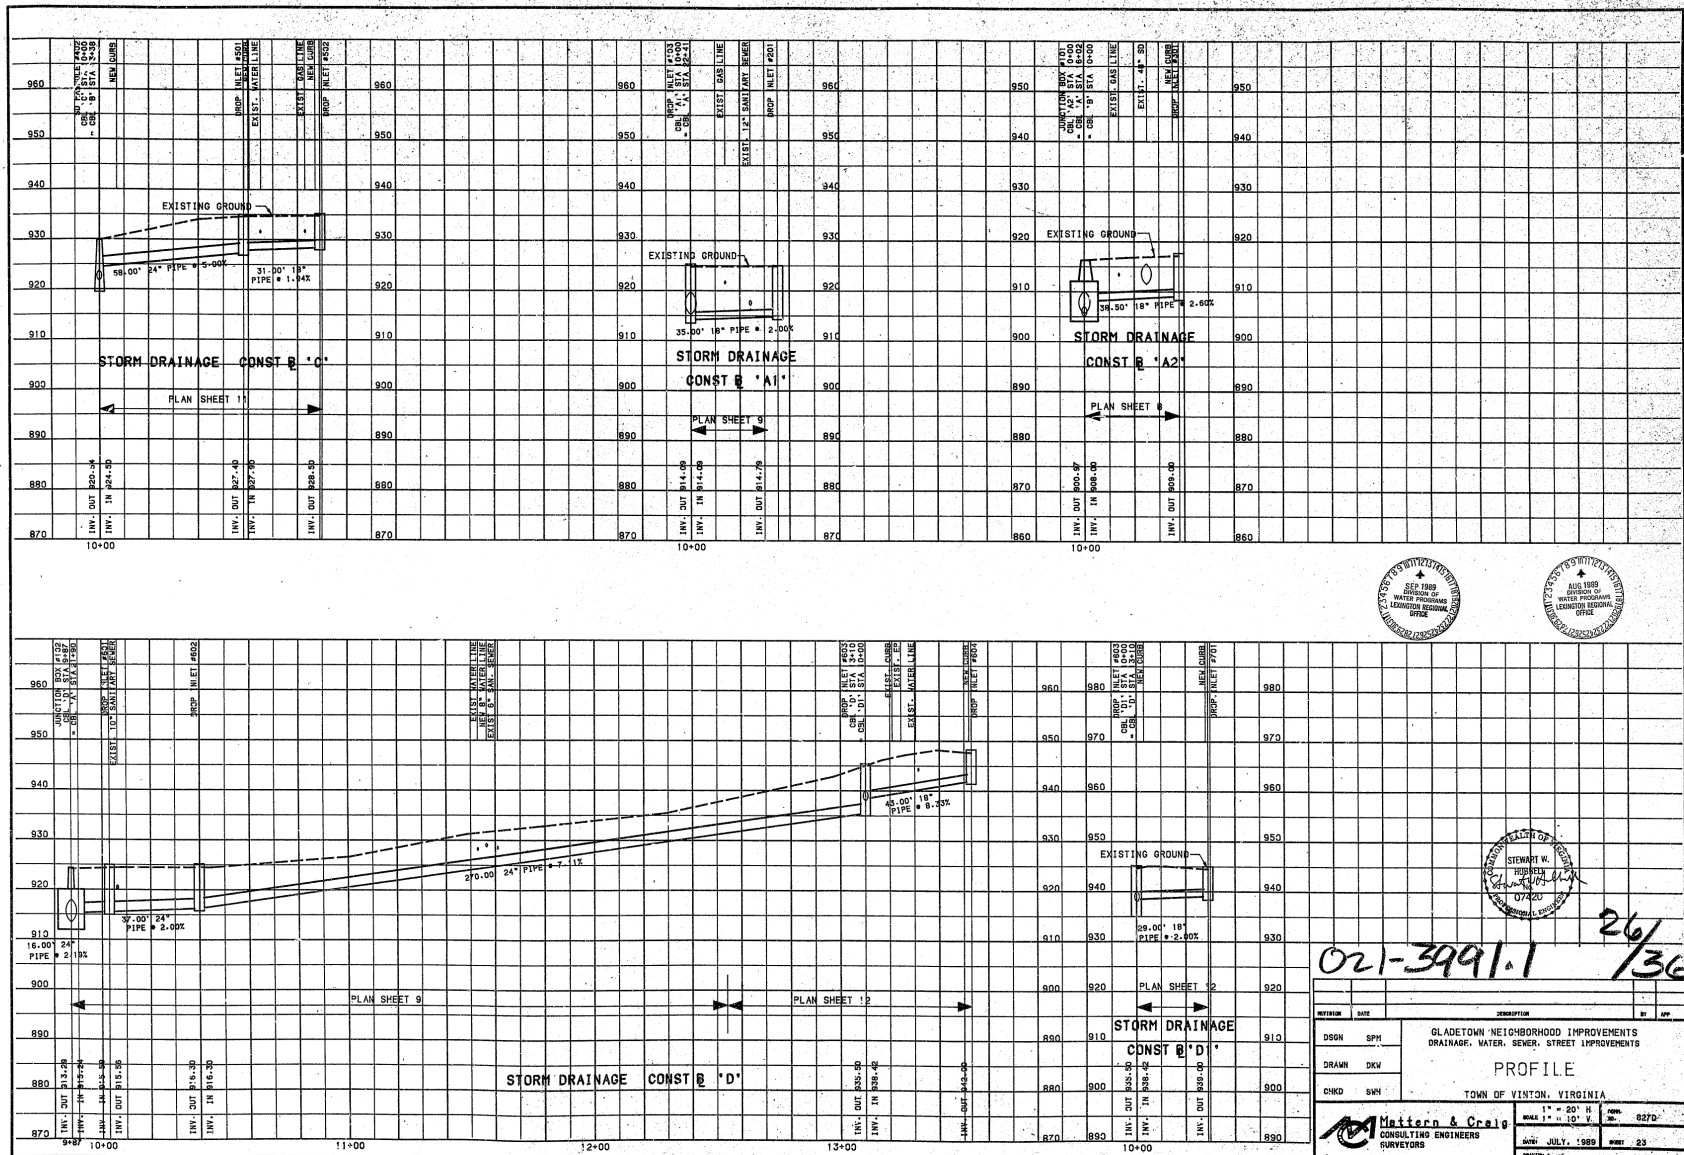

021-3991.1 26/36

|                                                                 |     |      |                                                                                    |    |     |
|-----------------------------------------------------------------|-----|------|------------------------------------------------------------------------------------|----|-----|
| DESIGN                                                          | SPM | DATE | DESCRIPTION                                                                        | BY | APP |
| DRAWN                                                           | DKW |      | GLADETOWN NEIGHBORHOOD IMPROVEMENTS<br>DRAINAGE, WATER, SEWER, STREET IMPROVEMENTS |    |     |
| CHECKED                                                         | SKW |      | PROFILE                                                                            |    |     |
| TOWN OF VINTON, VIRGINIA                                        |     |      |                                                                                    |    |     |
| <b>Mattern &amp; Craig</b><br>CONSULTING ENGINEERS<br>SURVEYORS |     |      |                                                                                    |    |     |
| SCALE 1" = 20' H<br>1" = 10' V                                  |     |      | SHEET NO. 0270<br>DATE JULY, 1988                                                  |    |     |