


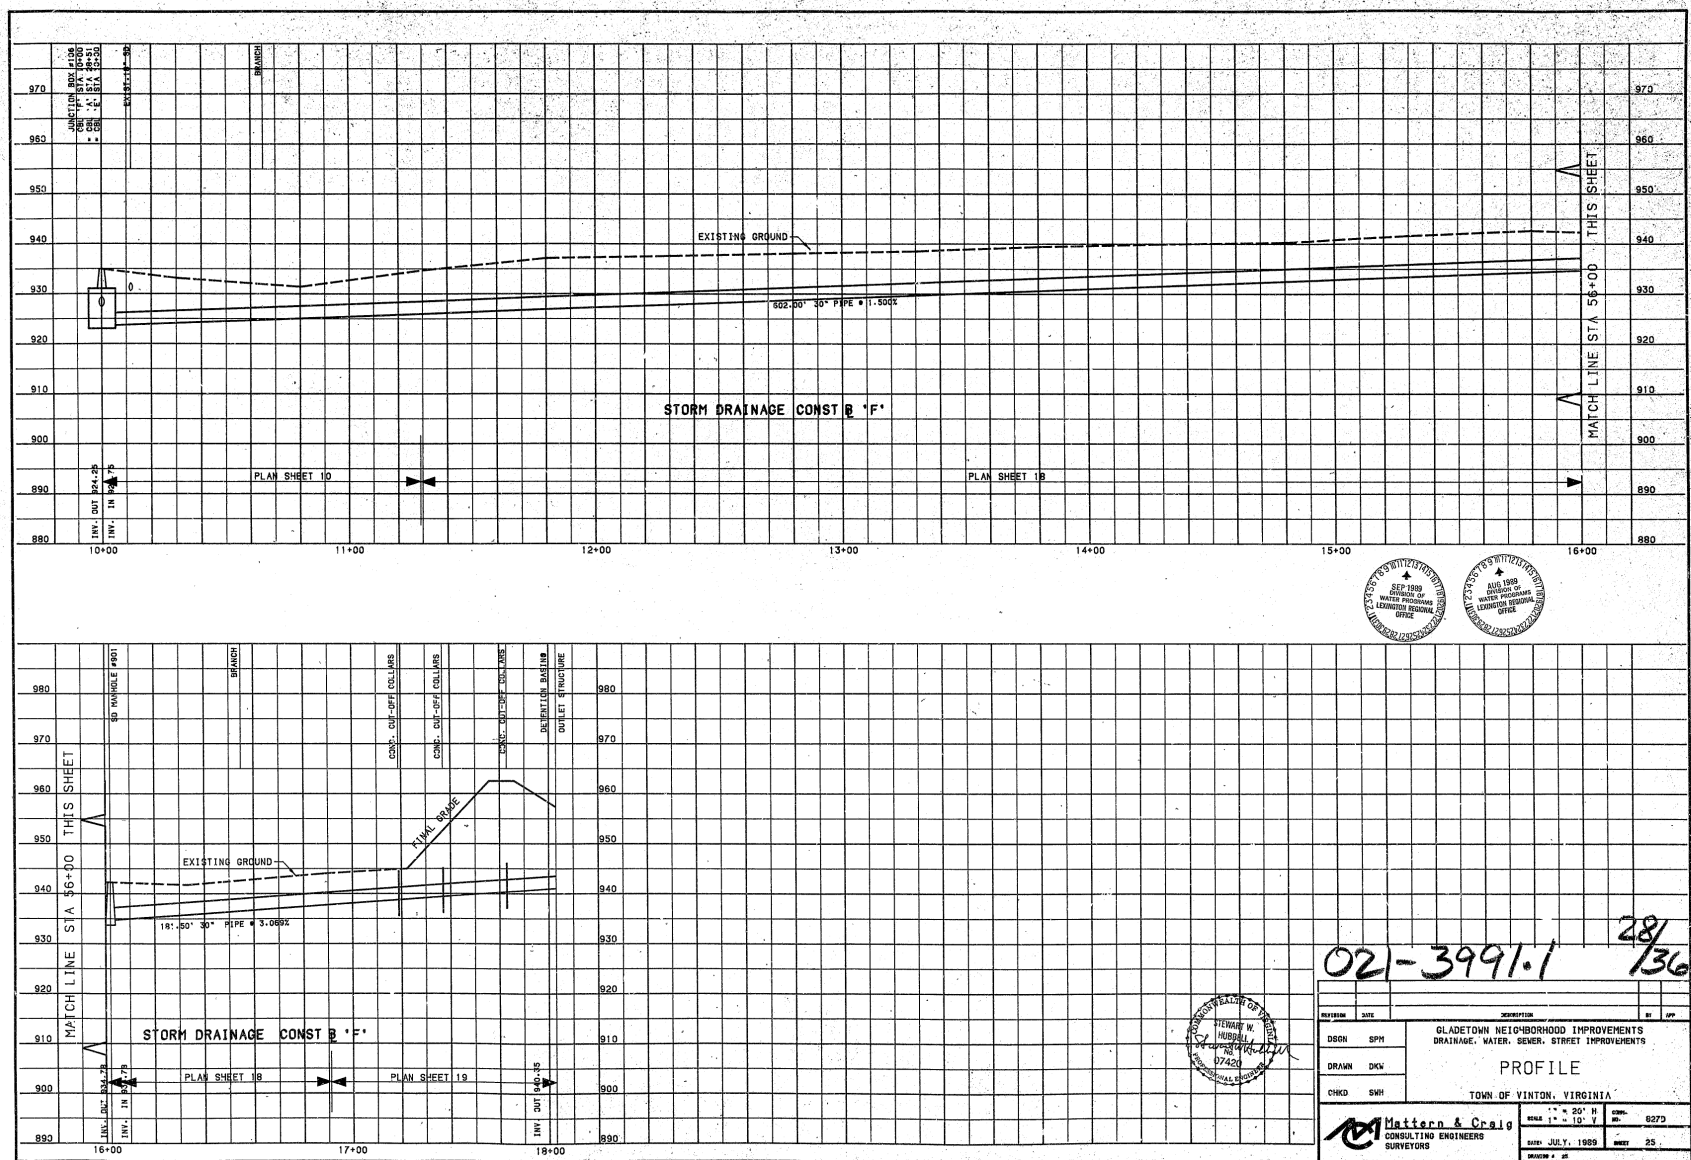

021-3991.1 28/136

DESIGN	SPH	DATE	SEP 1989
DRAWN	DKW	DATE	SEP 1989
CHECK	SWH	DATE	SEP 1989

GLADETOWN NEIGHBORHOOD IMPROVEMENTS
DRAINAGE, WATER, SEWER, STREET IMPROVEMENTS

PROFILE

TOWN OF VINTON, VIRGINIA

Mattern & Craig
CONSULTING ENGINEERS
SURVEYORS

SCALE 1" = 20' V
DATE JULY, 1989
SHEET 25