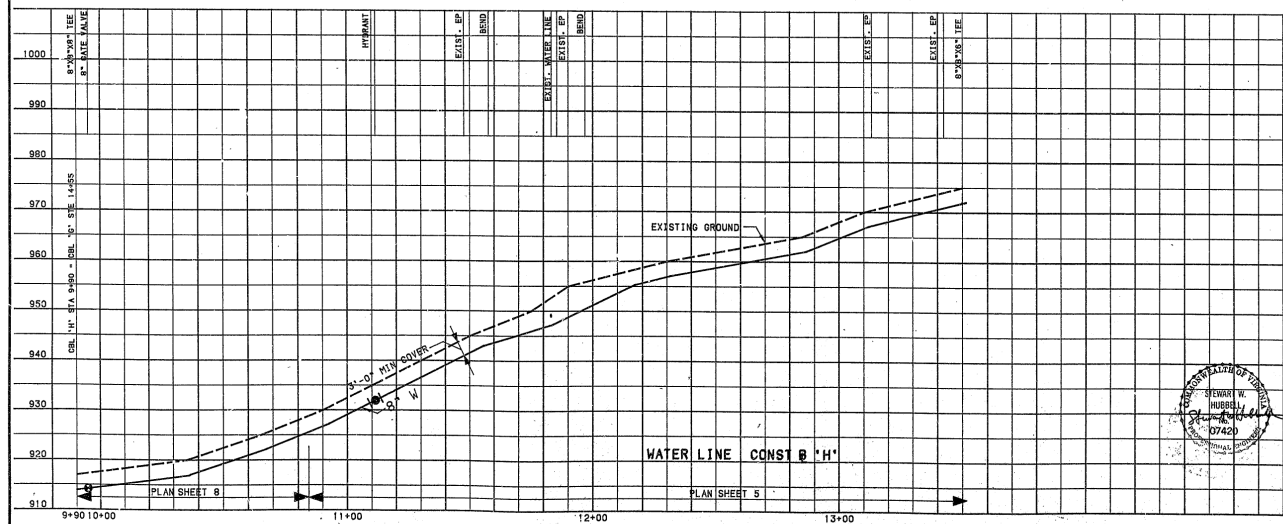
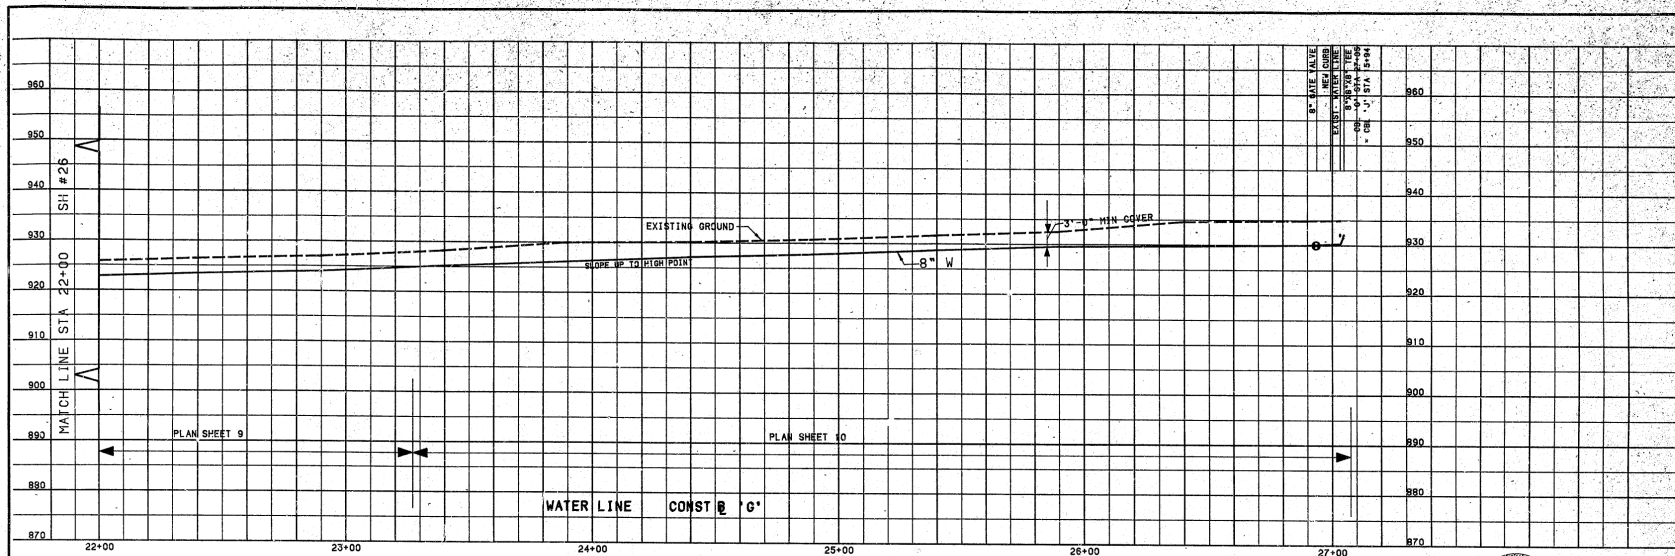


021-3991.1 30/36

DESIGN	SPH	DESCRIPTION	BY	APP
DRAWN	DEW	GLADETOWN NEIGHBORHOOD IMPROVEMENTS DRAINAGE, WATER, SEWER, STREET IMPROVEMENTS		
CHECK	SWP	PROFILE		
		TOWN OF VINTON, VIRGINIA		
Mattern & Craig CONSULTING ENGINEERS SURVEYORS		SCALE: 1" = 20' H 1" = 10' V DATE: JULY, 1999 SHEET: 27 TOTAL: 36		