


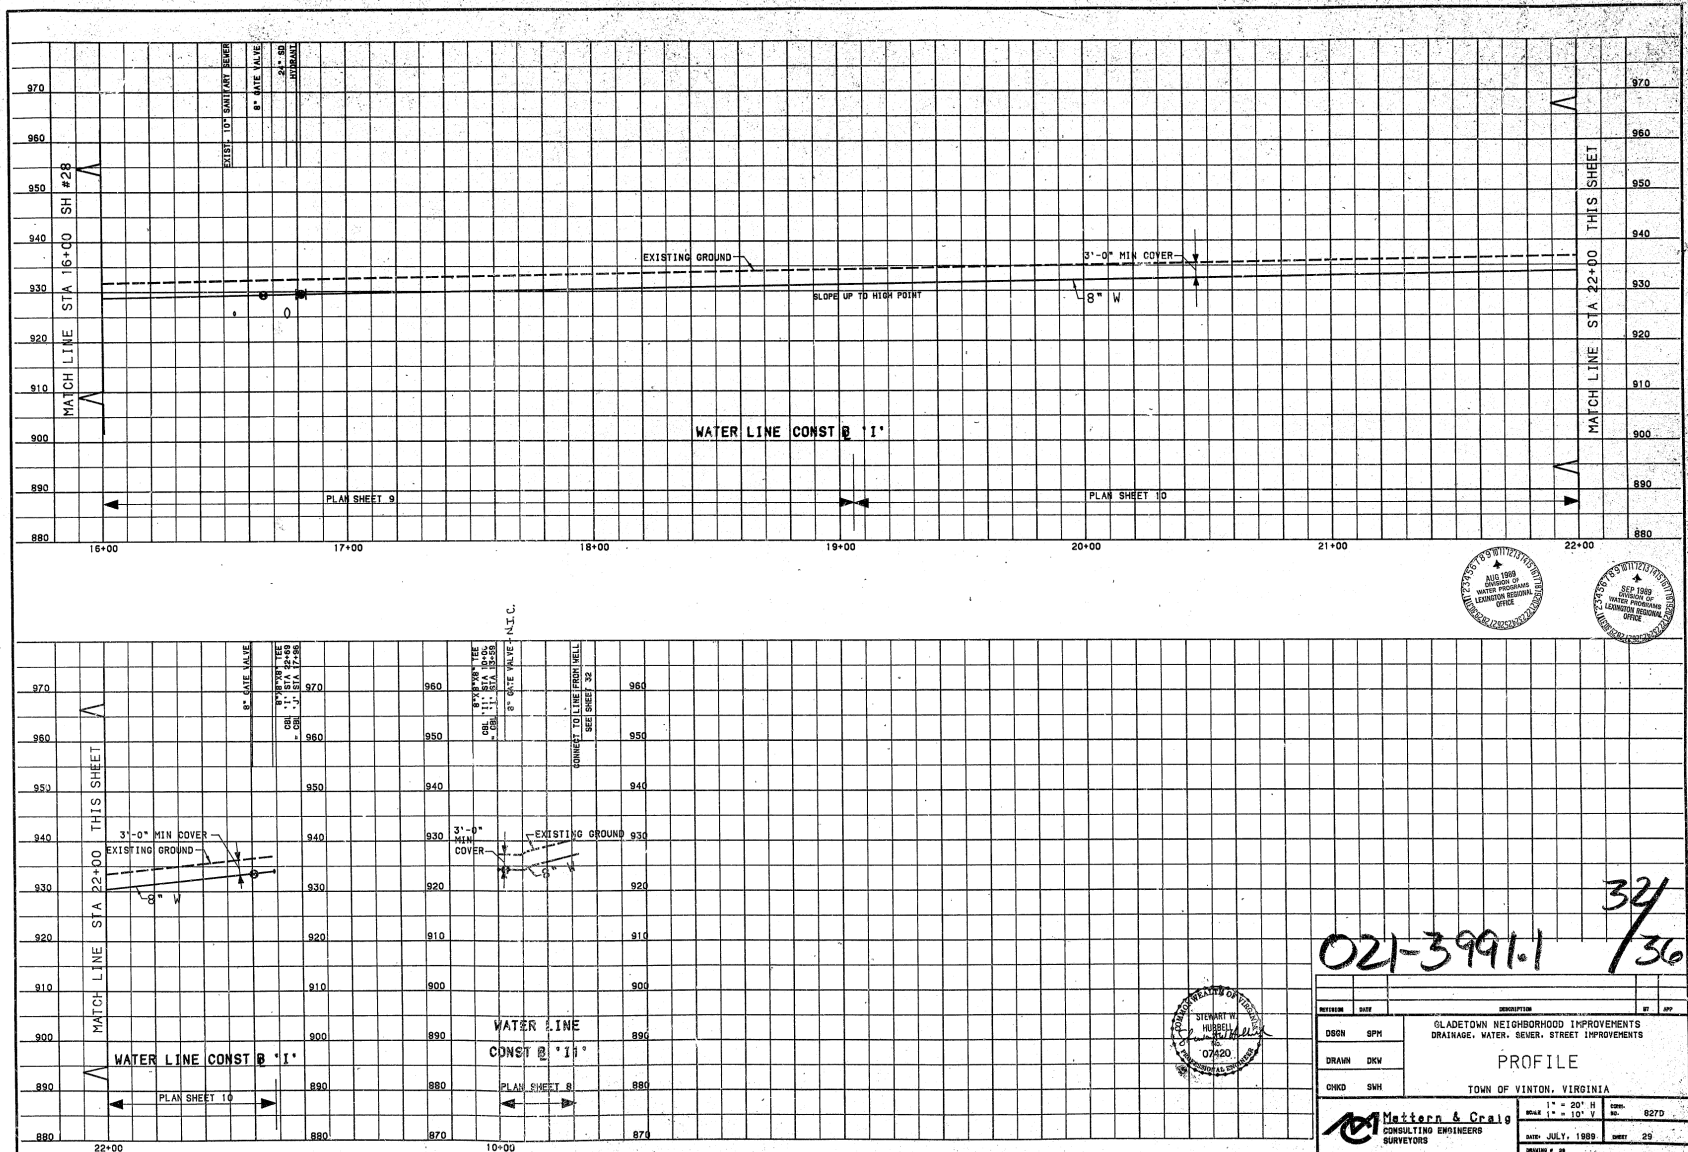

021-3991.1

32/36

DESIGN	SPM	DATE	BY
DRAWN	DKV	DATE	BY
CHECK	SKH	DATE	BY

GLADETOWN NEIGHBORHOOD IMPROVEMENTS
DRAINAGE, WATER, SEWER, STREET IMPROVEMENTS

PROFILE

TOWN OF VINTON, VIRGINIA

Mattern & Craig
CONSULTING ENGINEERS
SURVEYORS

SCALE: 1" = 20' H, 1" = 10' V
DATE: JULY, 1989
SHEET: 29