


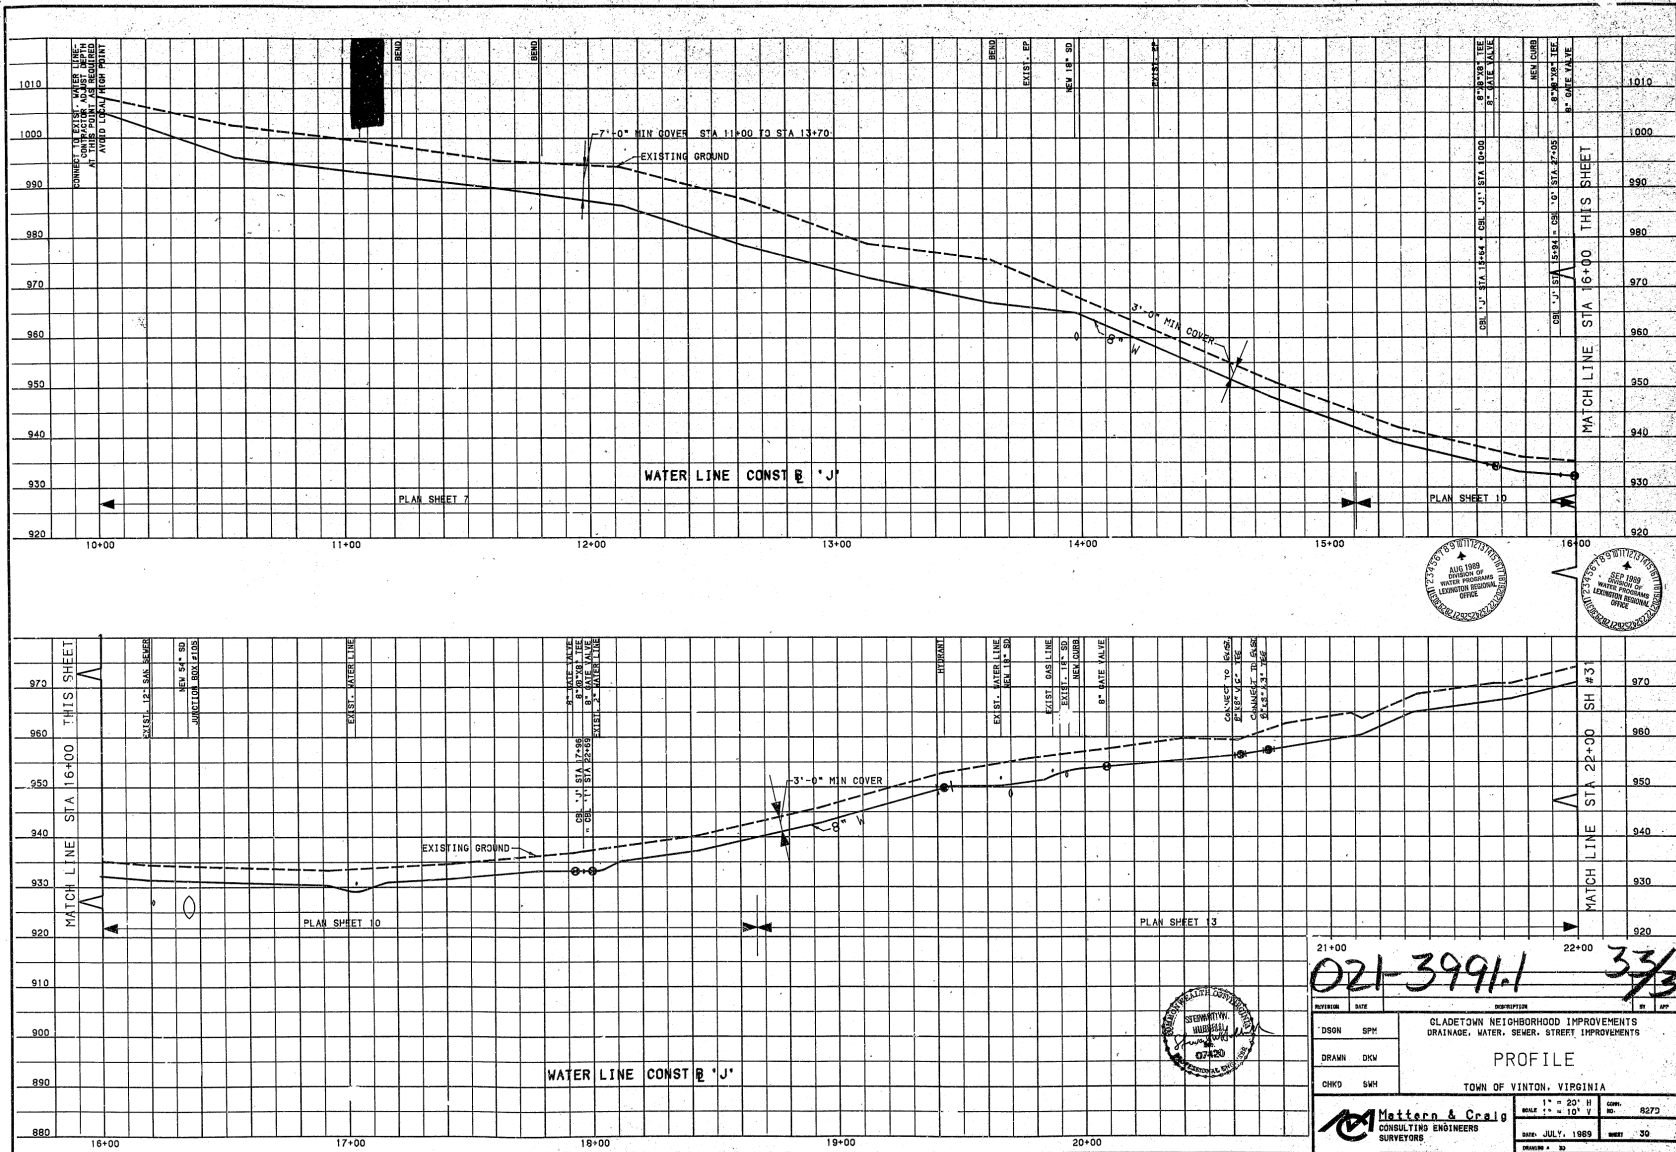

21+00 22+00

021-3991.1 **33/36**

DESCRIPTION	
CLADETOWN NEIGHBORHOOD IMPROVEMENTS DRAINAGE, WATER, SEWER, STREET IMPROVEMENTS	
PROFILE	
TOWN OF VINTON, VIRGINIA	
DATE	BY
DESIGN	SPR
DRAWN	DKV
CHECKED	SMH

Mattern & Craig
CONSULTING ENGINEERS
SURVEYORS

SCALE: 1" = 20' H, 1" = 10' V
SHEET: 33 OF 36
DATE: JULY, 1989
PROJECT: 30