


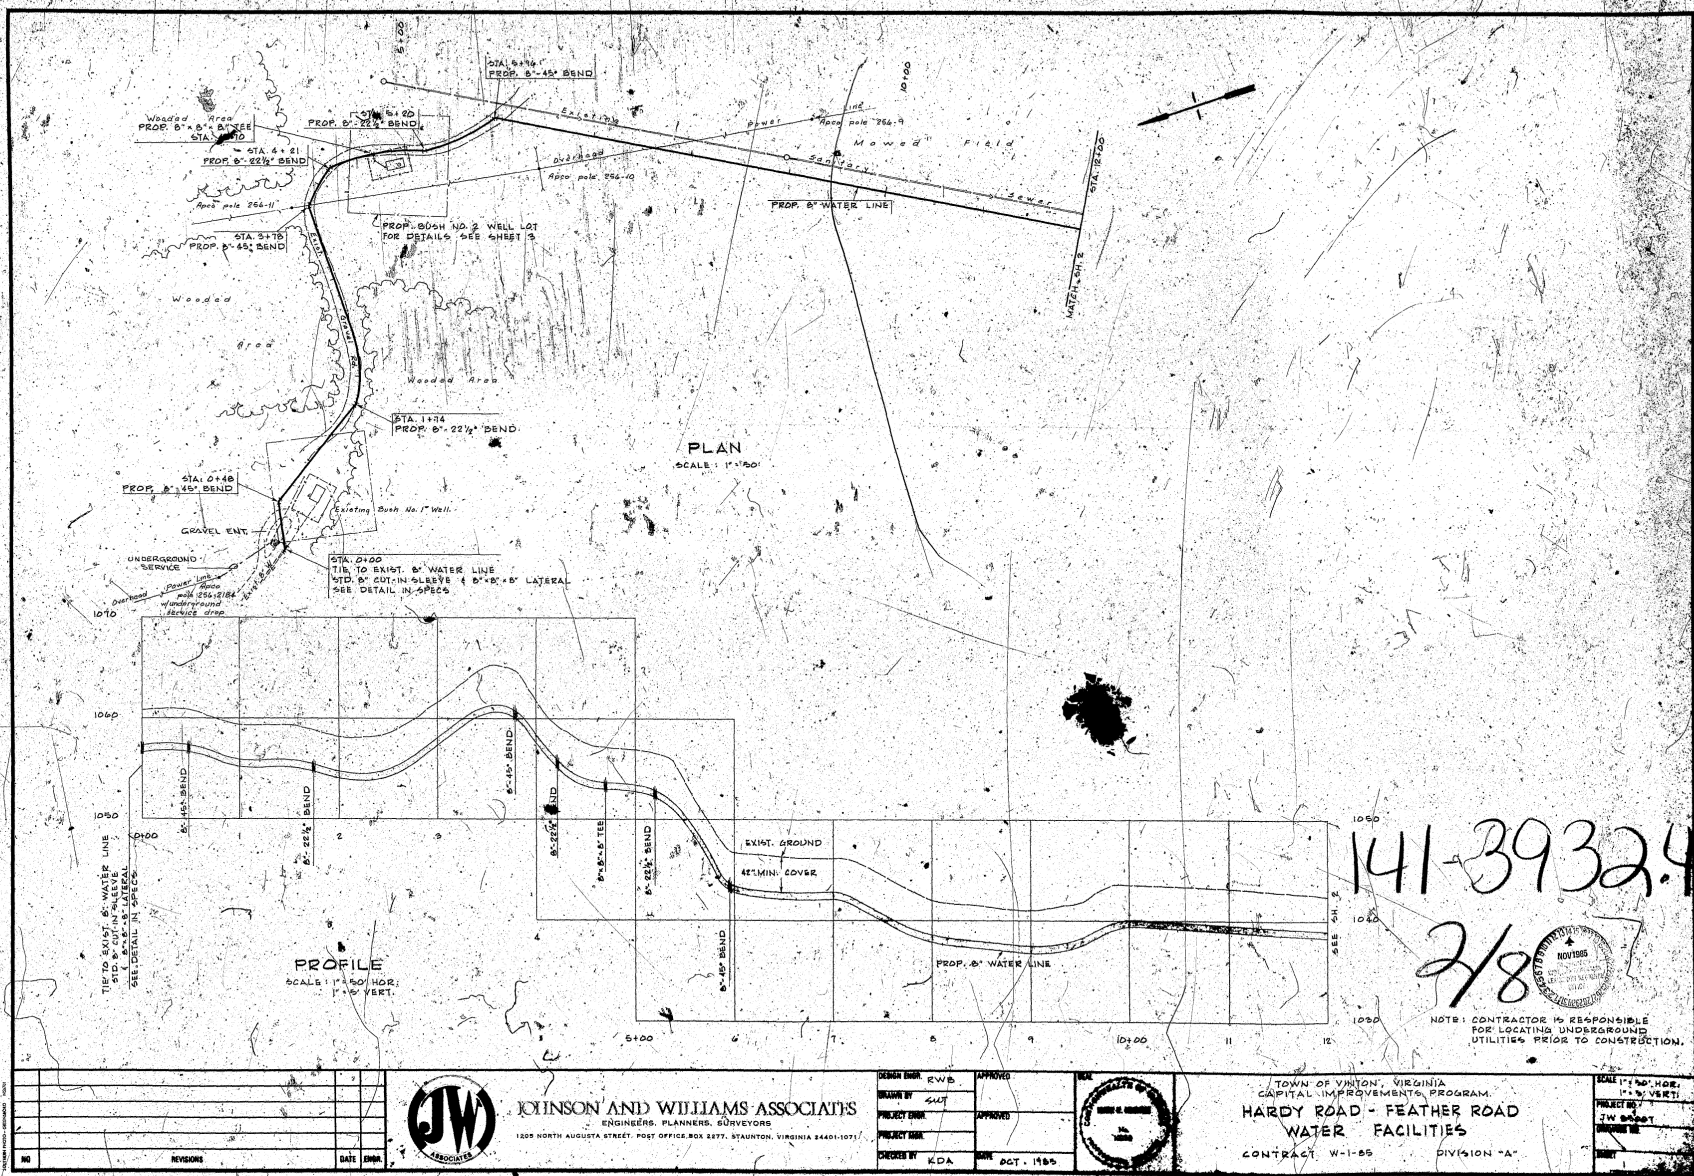

NO.	REVISIONS	DATE	BY



JOHNSON AND WILLIAMS ASSOCIATES
ENGINEERS, PLANNERS, SURVEYORS
1009 NORTH AUGUSTA STREET, POST OFFICE BOX 2877, STAUNTON, VIRGINIA 24401-1077

DESIGN BY	EWS	APPROVED	
DRAWN BY	SWT	APPROVED	
CHECKED BY	KDA	DATE	8-1-1985



TOWN OF VINTON, VIRGINIA
CAPITAL IMPROVEMENTS PROGRAM
HARDY ROAD - FEATHER ROAD
WATER FACILITIES
CONTRACT W-1-85 DIVISION "A"

SCALE	1"=50' HOR. 1"=5' VERT.
PROJECT NO.	JW 8501
DRAWN BY	SWT
CHECKED BY	KDA