


DIVIDER

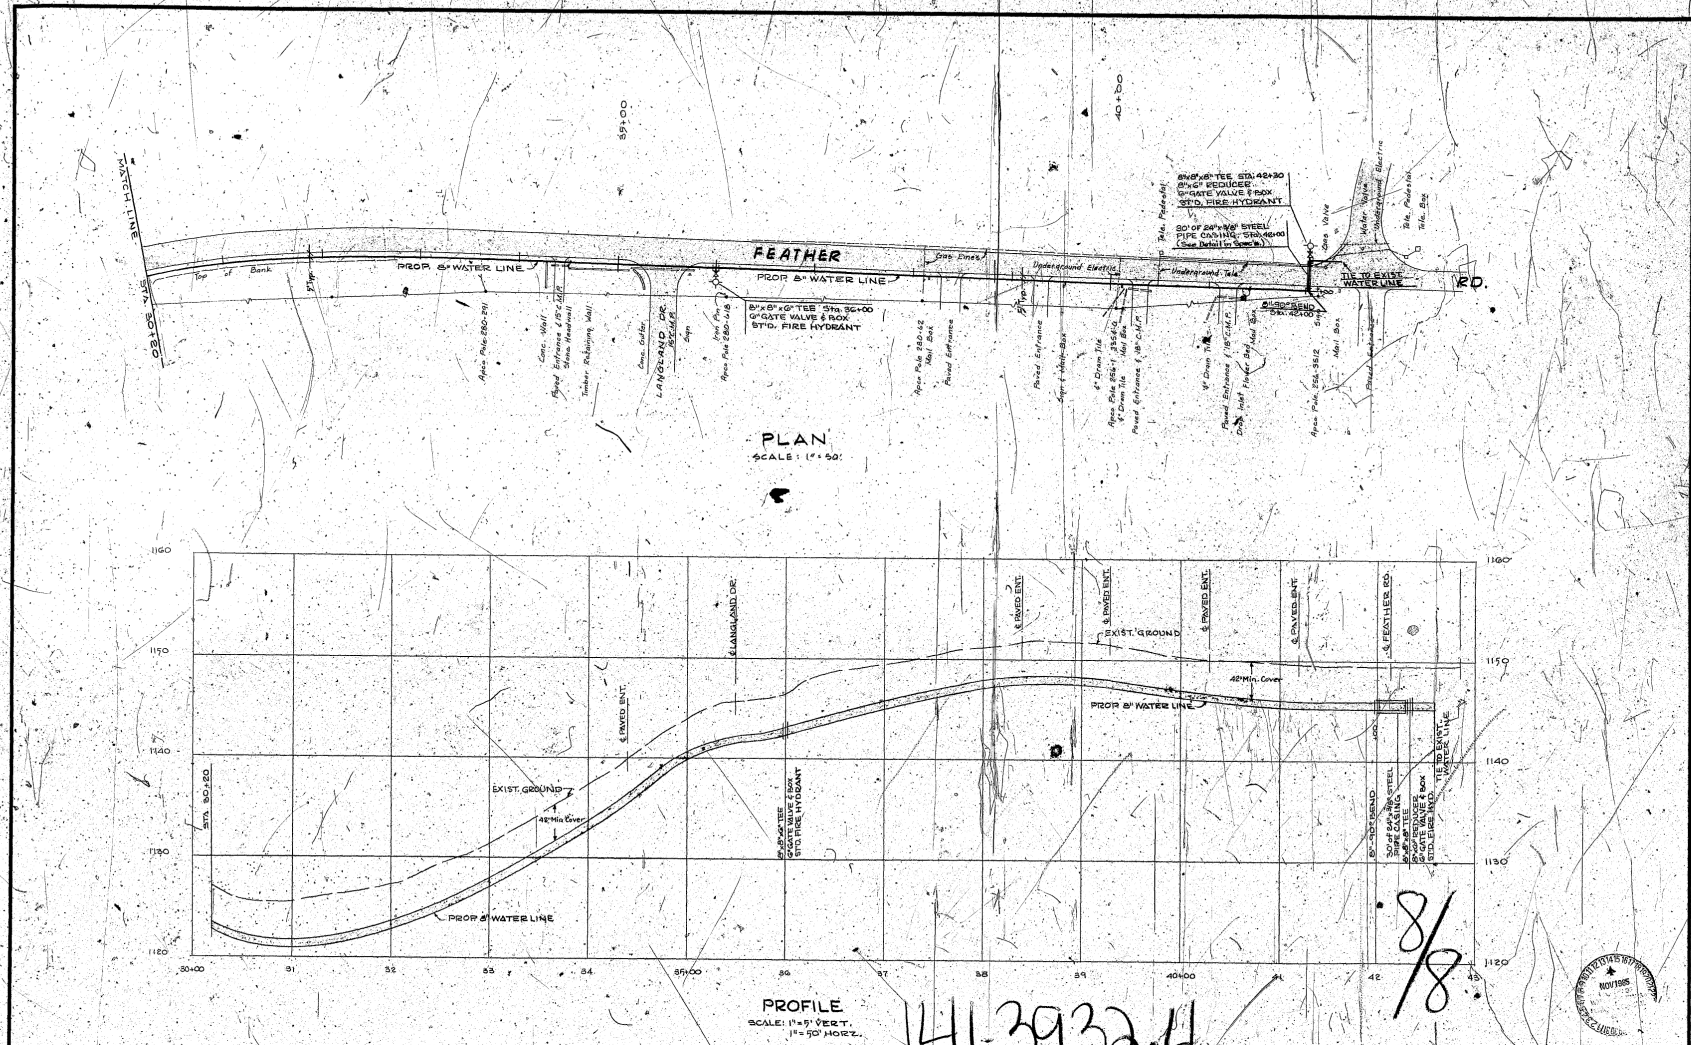

DESIGN ENGINEER		APPROVED		SEAL	
DRAWN BY		APPROVED		SEAL	
PROJECT ENGINEER		APPROVED		SEAL	
PROJECT MANAGER		APPROVED		SEAL	
CHECKED BY		DATE		OCT. 1985	

JOHNSON AND WILLIAMS ASSOCIATES
ENGINEERS, PLANNERS, SURVEYORS
1208 NORTH AUGUSTA STREET, POST OFFICE BOX 2277, STAUNTON, VIRGINIA 24401-1077

TOWN OF VINTON, VIRGINIA
CAPITAL IMPROVEMENTS PROGRAM
HARDY ROAD, FEATHER ROAD
WATER FACILITIES

CONTRACT W-81-05 DIVISION "A"

SCALE 1" = 30' HOR., 1" = 5' VERT.
PROJECT NO. JW 05007
DRAWING NO. 1