



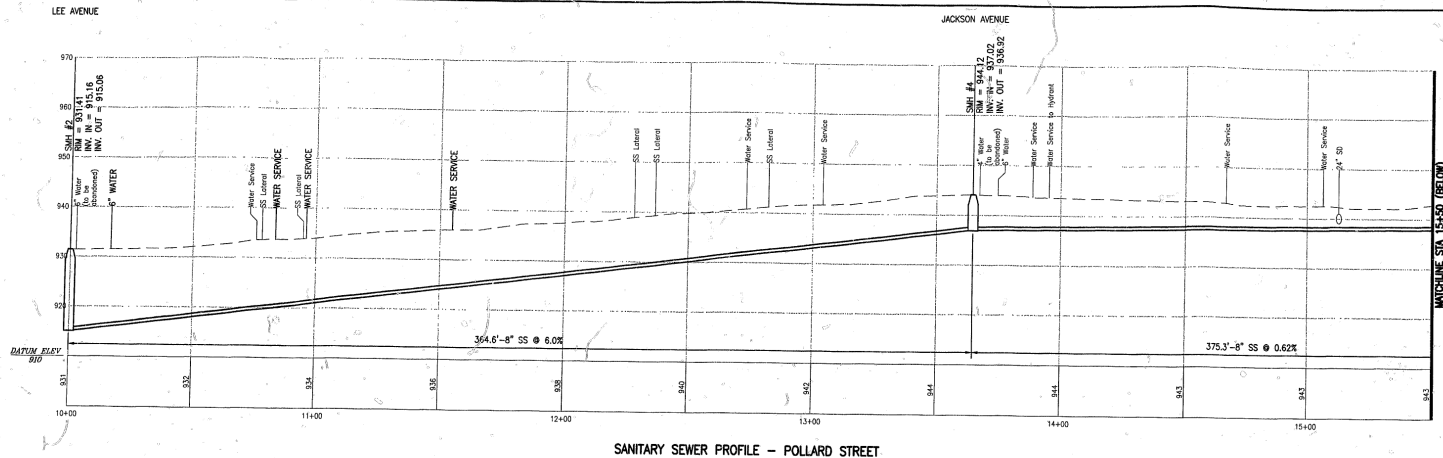

SANITARY SEWER PROFILE - POLLARD STREET

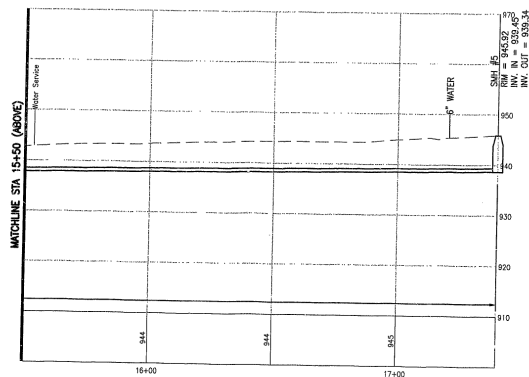


SANITARY SEWER PROFILE - POLLARD STREET

436 393210 13/18

SANITARY SEWER NOTES:

1. REMOVE EXISTING SEWER AND MANHOLES, REPLACE SEWER LINE, CONNECT ALL EXISTING LATERALS TO NEW SEWER LINE AND INSTALL NEW SEWER MANHOLES.
2. NEW MANHOLE TOP (RIM) ELEVATIONS SHOWN ARE APPROXIMATE. ACTUAL ELEVATIONS SHALL BE ADJUSTED IN THE FIELD AS NECESSARY TO MATCH ADJACENT FINISHED GRADE.
3. CONTRACTOR TO CONFIRM INVERTS OF ALL SEWER MANHOLES INCLUDED ON THESE PLANS PRIOR TO REMOVAL OF EXISTING SANITARY SEWER. NEW SANITARY SEWER IS TO BE INSTALLED IN THE SAME TRENCH AS EXISTING.
4. EXISTING SANITARY SEWER LATERALS, WATER SERVICE LINES, GAS LINES AND OTHER UNDERGROUND UTILITIES SHOWN ON THESE PLANS ARE FOR INFORMATION ONLY. DEPTH OF EXISTING UTILITIES IS NOT KNOWN. THE CONTRACTOR SHALL VERIFY THE LOCATION AND DEPTH OF ALL UNDERGROUND UTILITIES PRIOR TO CONSTRUCTION.
5. CONSTRUCTION OF ALL SANITARY SEWER SHALL BE PERFORMED IN ACCORDANCE WITH THE CONSTRUCTION DETAILS AND SPECIFICATIONS.
6. FOR SEWER REHABILITATION ALTERNATE, EXISTING SEWER CAN REMAIN AND MANHOLES CAN REMAIN WITH BOTH REHABILITATED PER SPECIFICATIONS. SEWER LATERALS SHALL BE CONNECTED TO NEW PIPE PER SPECS.

SCALE IN FEET
0 10 20 30

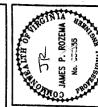

Date	
Revisions	

Issue Date	Aug 19, 2001
Drawn By	JPR
Designed By	JPR
Checked By	JPR
Project No.	19558

Mattern & Craig
CONSULTING ENGINEERS & ARCHITECTS
701 FIRST STREET, S.W.
ROANOKE, VA 24004
PHONE (804) 345-1981
FAX (804) 345-1981

DOWNTOWN IMPROVEMENTS
SANITARY SEWER PROFILE
POLLARD STREET
TOWN OF VINTON, VIRGINIA

Vertical Scale:	1"=10'
Horizontal Scale:	1"=20'
Commission Number:	19558
Sheet No.:	13

