



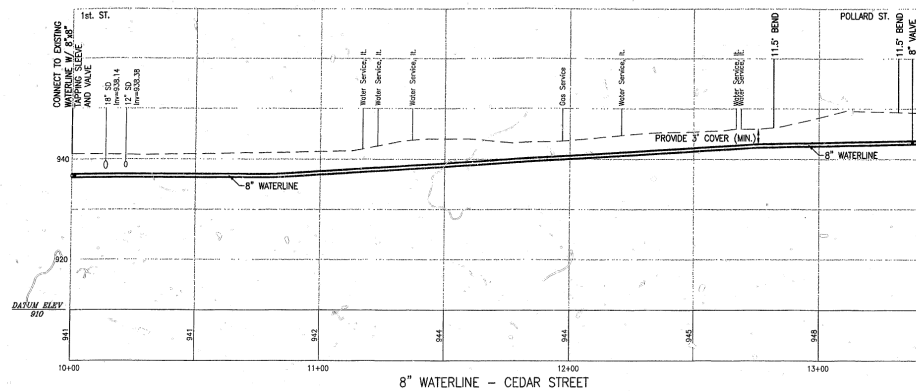



8" WATERLINE - CEDAR STREET

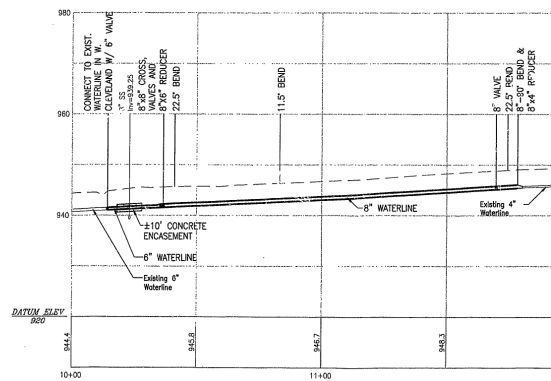

8" WATERLINE - CLEVELAND AVENUE

WATERLINE NOTES:

1. A MINIMUM OF 36" OF COVER SHALL BE PROVIDED ON ALL NEW WATERLINE.
2. THE EXISTING WATER LINE SHALL REMAIN IN SERVICE DURING CONSTRUCTION TO THE EXTENT POSSIBLE. SHUT DOWN OF EXISTING SERVICE SHALL BE COORDINATED WITH THE TOWN OF VINTON UTILITY DEPARTMENT, THE MERCHANTS AFFECTED BY THE SHUTDOWN AND THE ENGINEER NO LESS THAN 48 HOURS PRIOR TO CHANGEOVER.
3. EXISTING SANITARY SEWER LATERALS, WATER SERVICE LINES, GAS LINES AND OTHER UNDERGROUND UTILITIES SHOWN ON THESE PLANS ARE FOR INFORMATION ONLY. DEPTH OF EXISTING UTILITIES IS NOT KNOWN. THE CONTRACTOR SHALL VERIFY THE LOCATION AND DEPTH OF ALL UNDERGROUND UTILITIES PRIOR TO CONSTRUCTION.
4. ALL CONNECTIONS TO EXISTING WATER LINES SHALL BE PERFORMED UNDER THE SUPERVISION OF A REPRESENTATIVE OF THE TOWN OF VINTON UTILITY DEPARTMENT AND IN ACCORDANCE WITH THE CONSTRUCTION DETAILS AND SPECIFICATIONS.

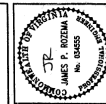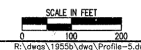

| Revisions | Date |
|-----------|------|
|           |      |
|           |      |
|           |      |
|           |      |

|                     |               |
|---------------------|---------------|
| Drawn By: JPM       | Check By: JPM |
| Design By: JPM      |               |
| Date: Aug. 17, 2001 |               |

**Mattern & Craig**  
CONSULTING ENGINEER & SURVEYOR  
1000 W. MAIN ST. #100  
VINTON, VA 22081  
TEL: (804) 345-1801  
FAX: (804) 345-1801

**DOWNTOWN IMPROVEMENTS**  
**WATERLINE PROFILE - CEDAR**  
**AVE. & CLEVELAND AVE.**  
TOWN OF VINTON, VIRGINIA

|                    |        |
|--------------------|--------|
| Vertical Scale:    | 1"=10' |
| Horizontal Scale:  | 1"=20' |
| Commission Number: | 19558  |
| Sheet No.:         | 16     |

