




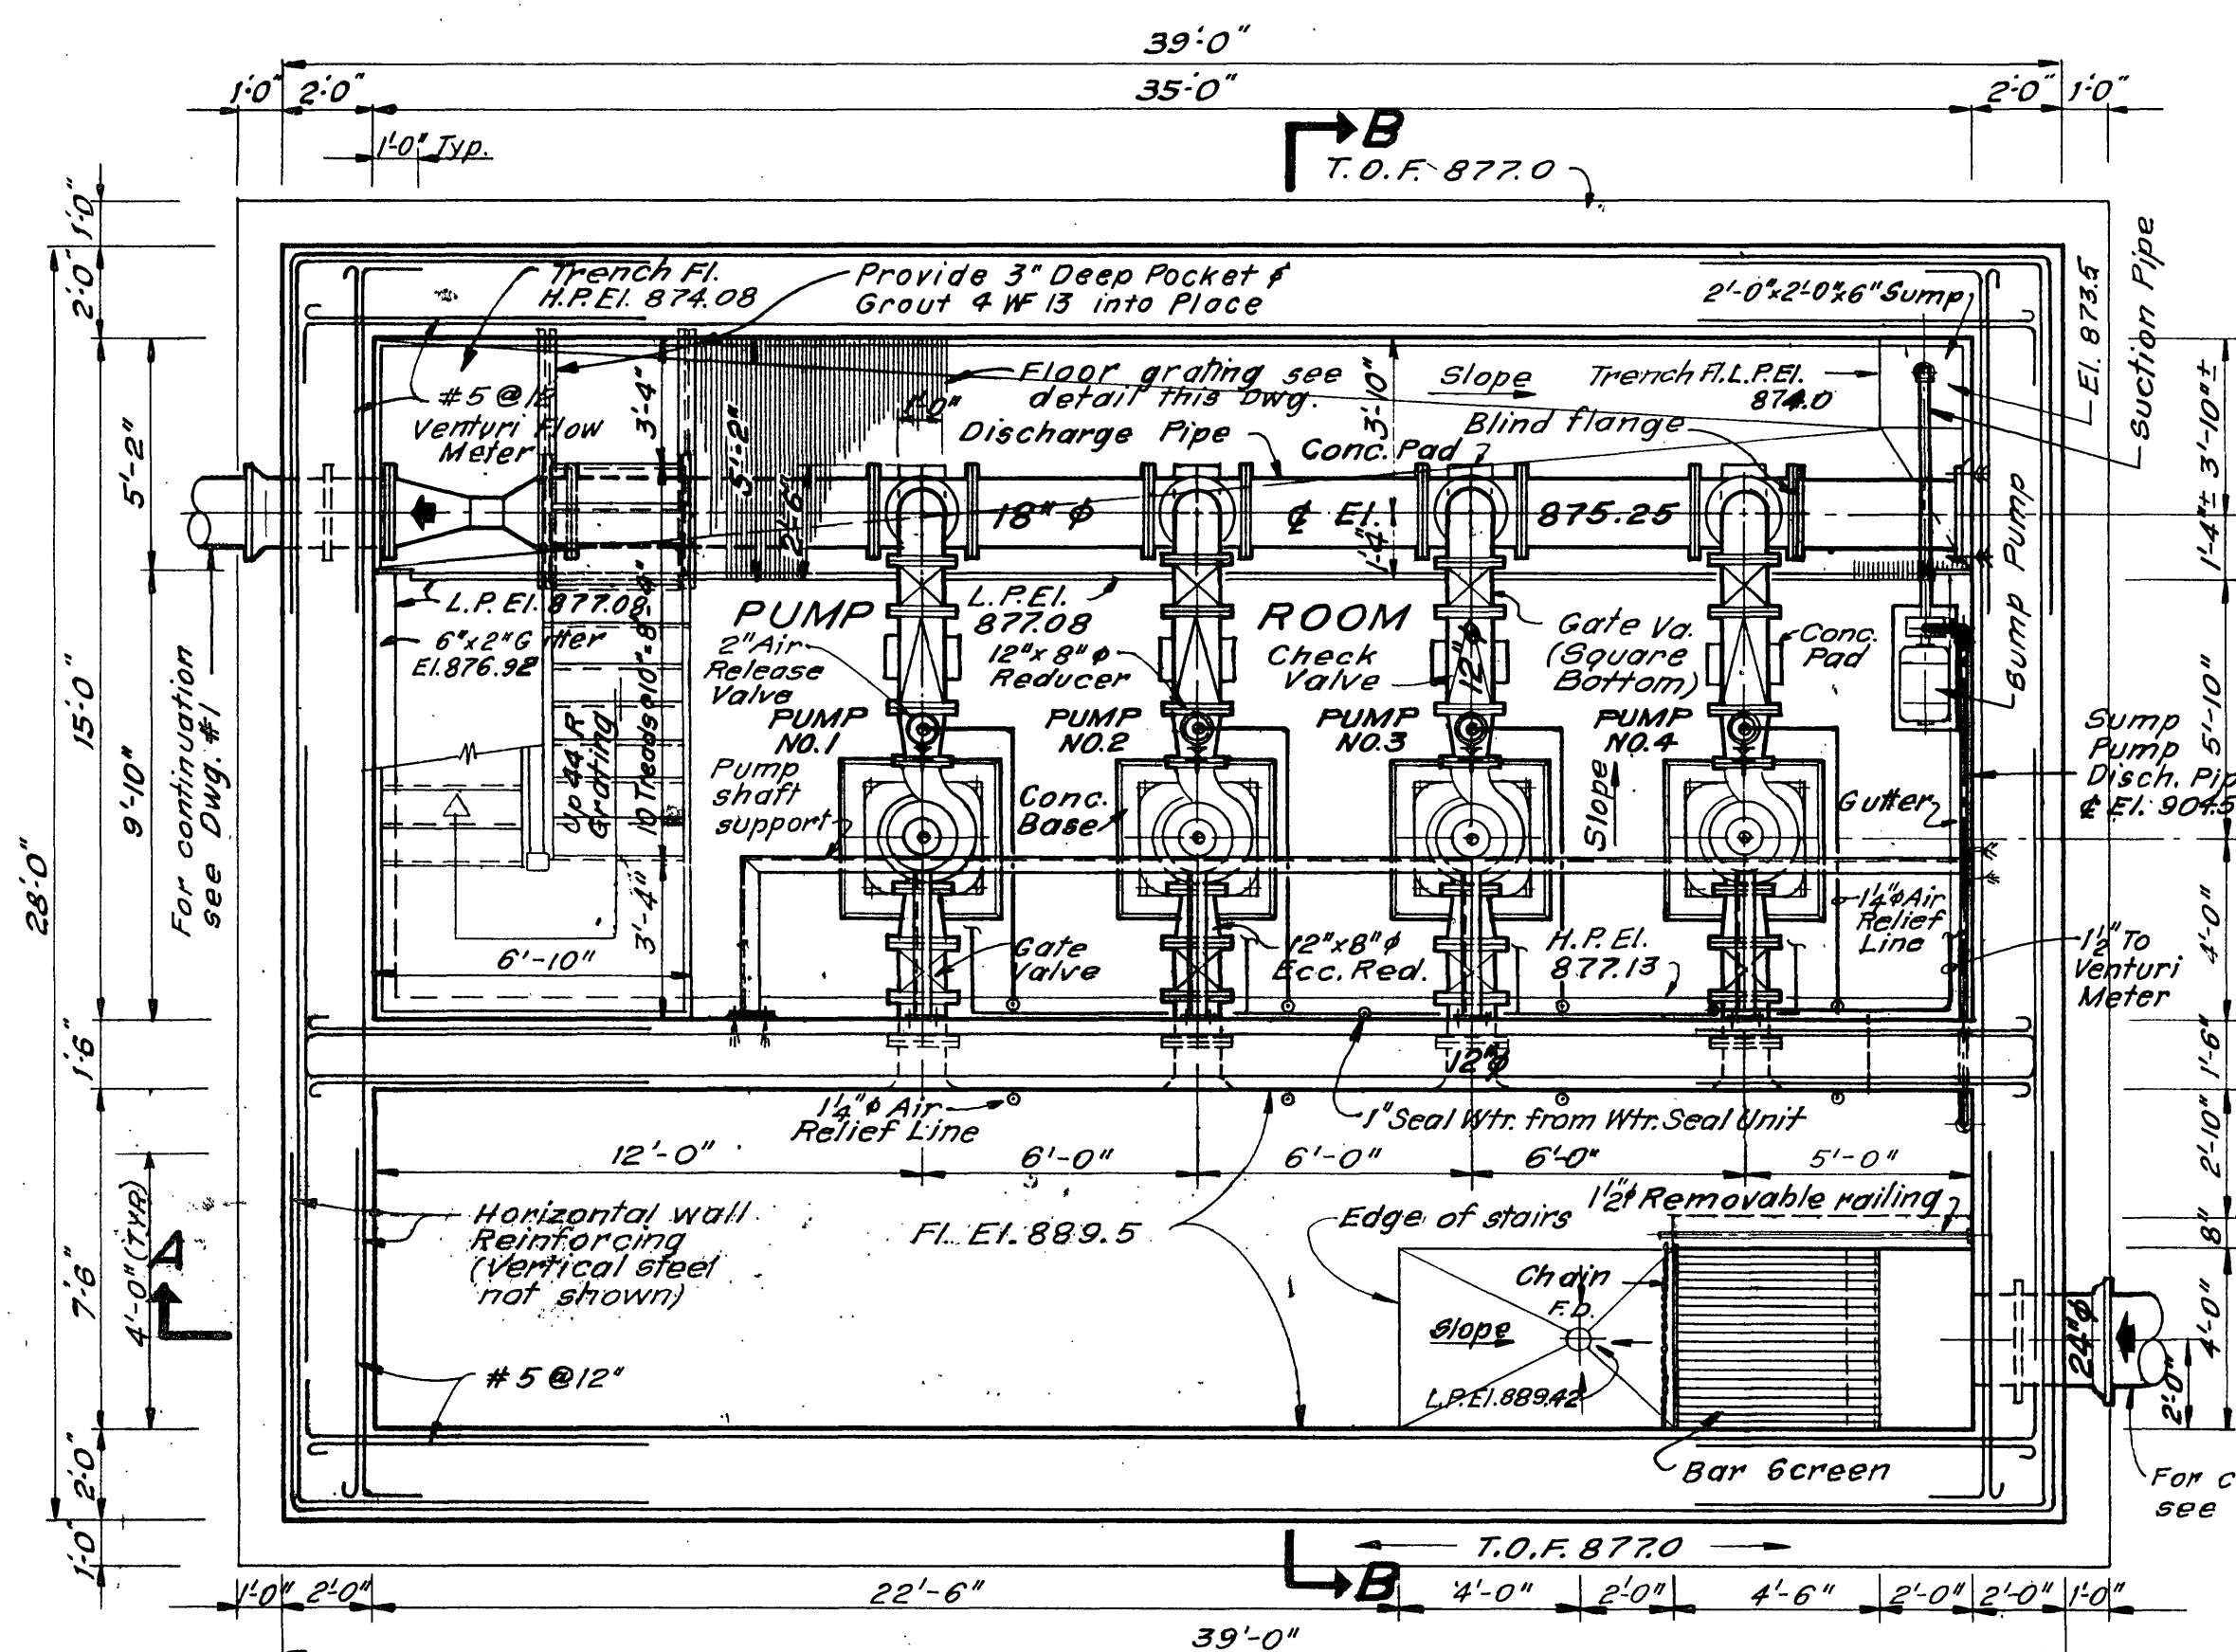

SECTIONAL PLAN AT EL. 889.5 ±
SCALE: 1/4" = 1'-0"

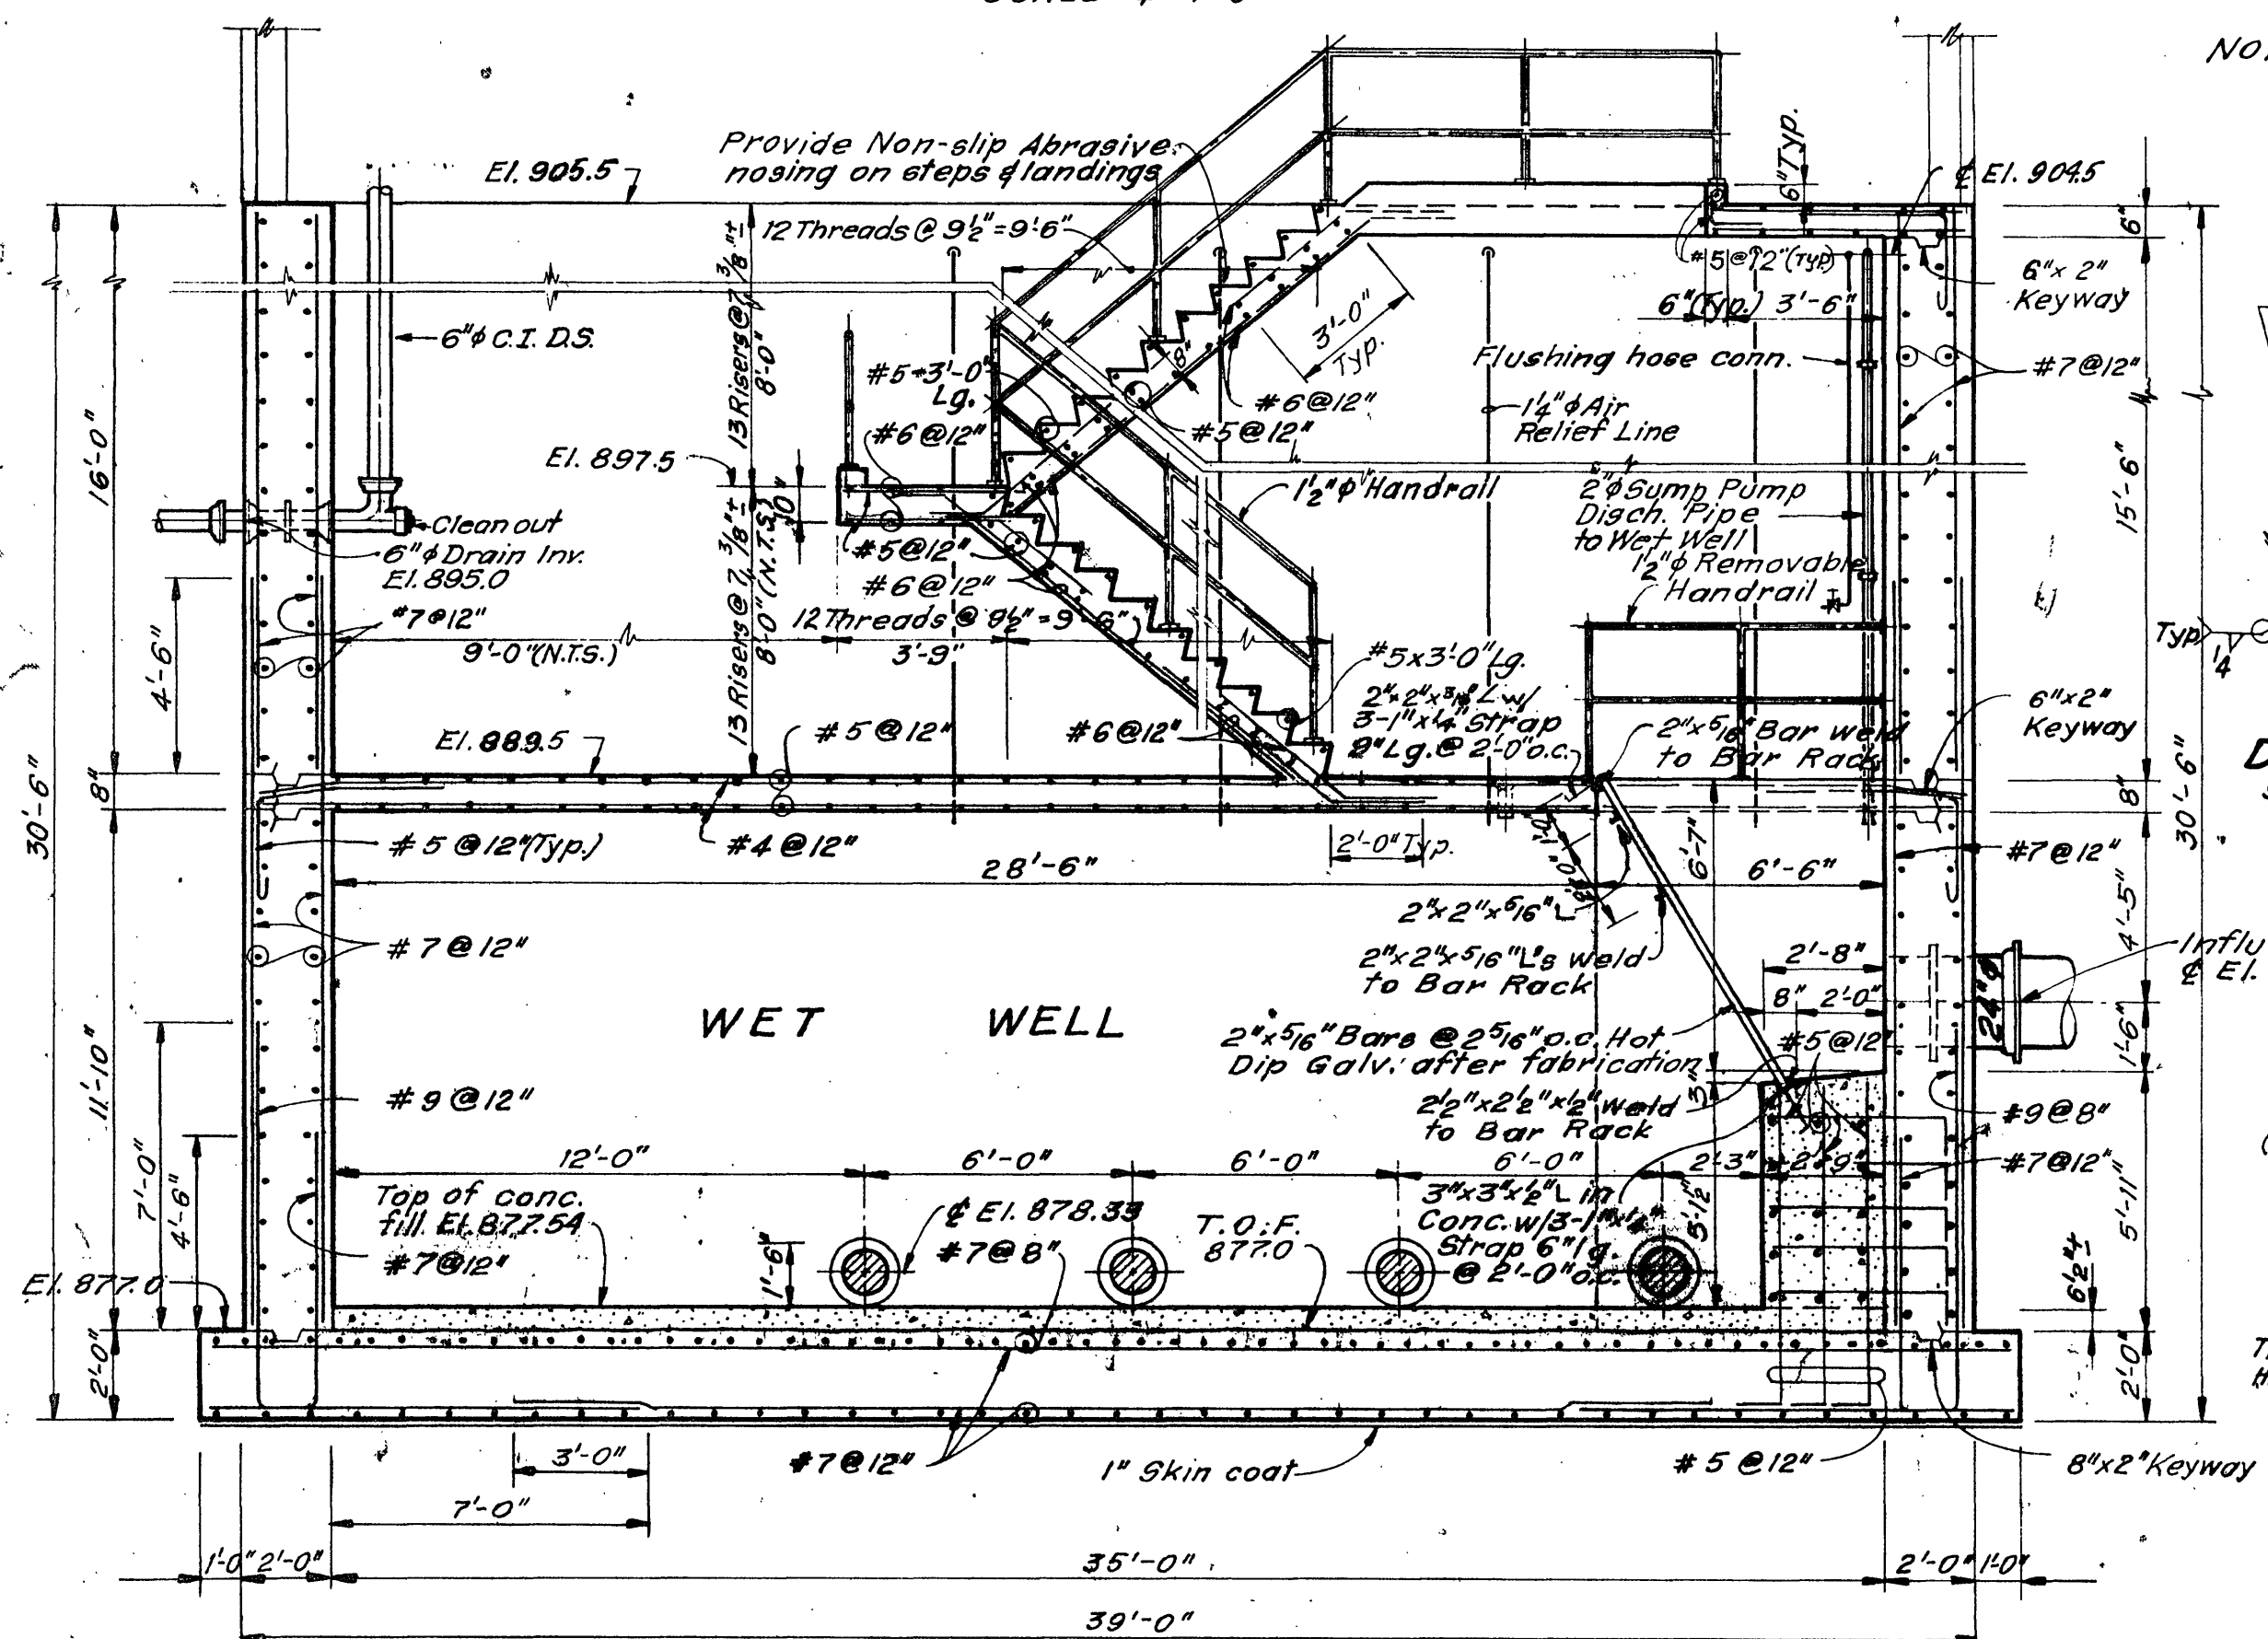

SECTION A-A
SCALE: 1/4" = 1'-0"

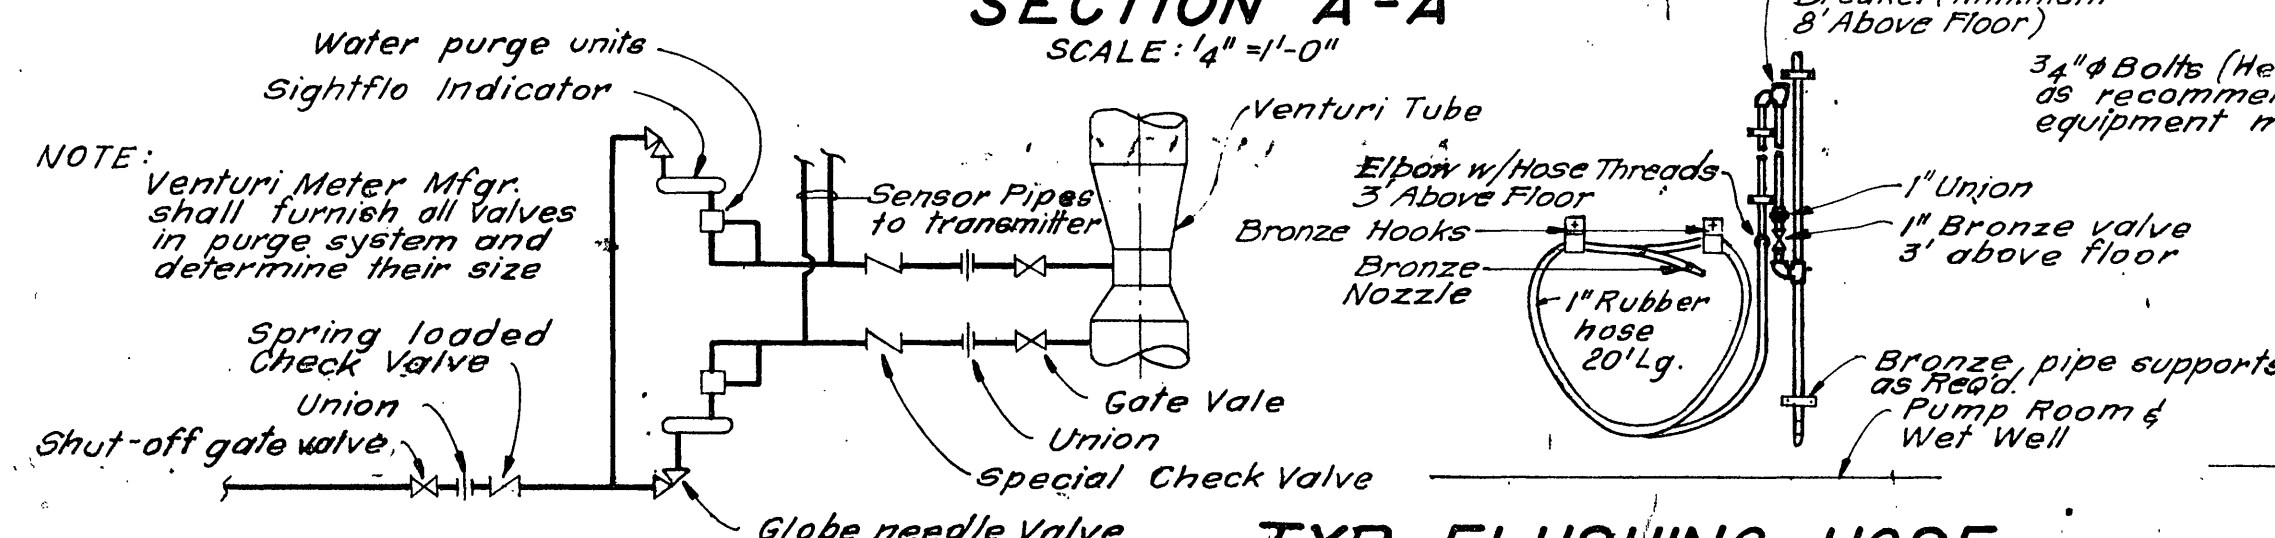


VENTURI METER PURGE SYSTEM


TYP. FLUSHING HOSE
CONN. DETAIL

TYPICAL PUMP
BASE DETAIL


SCALE: 1/2" = 1'-0"

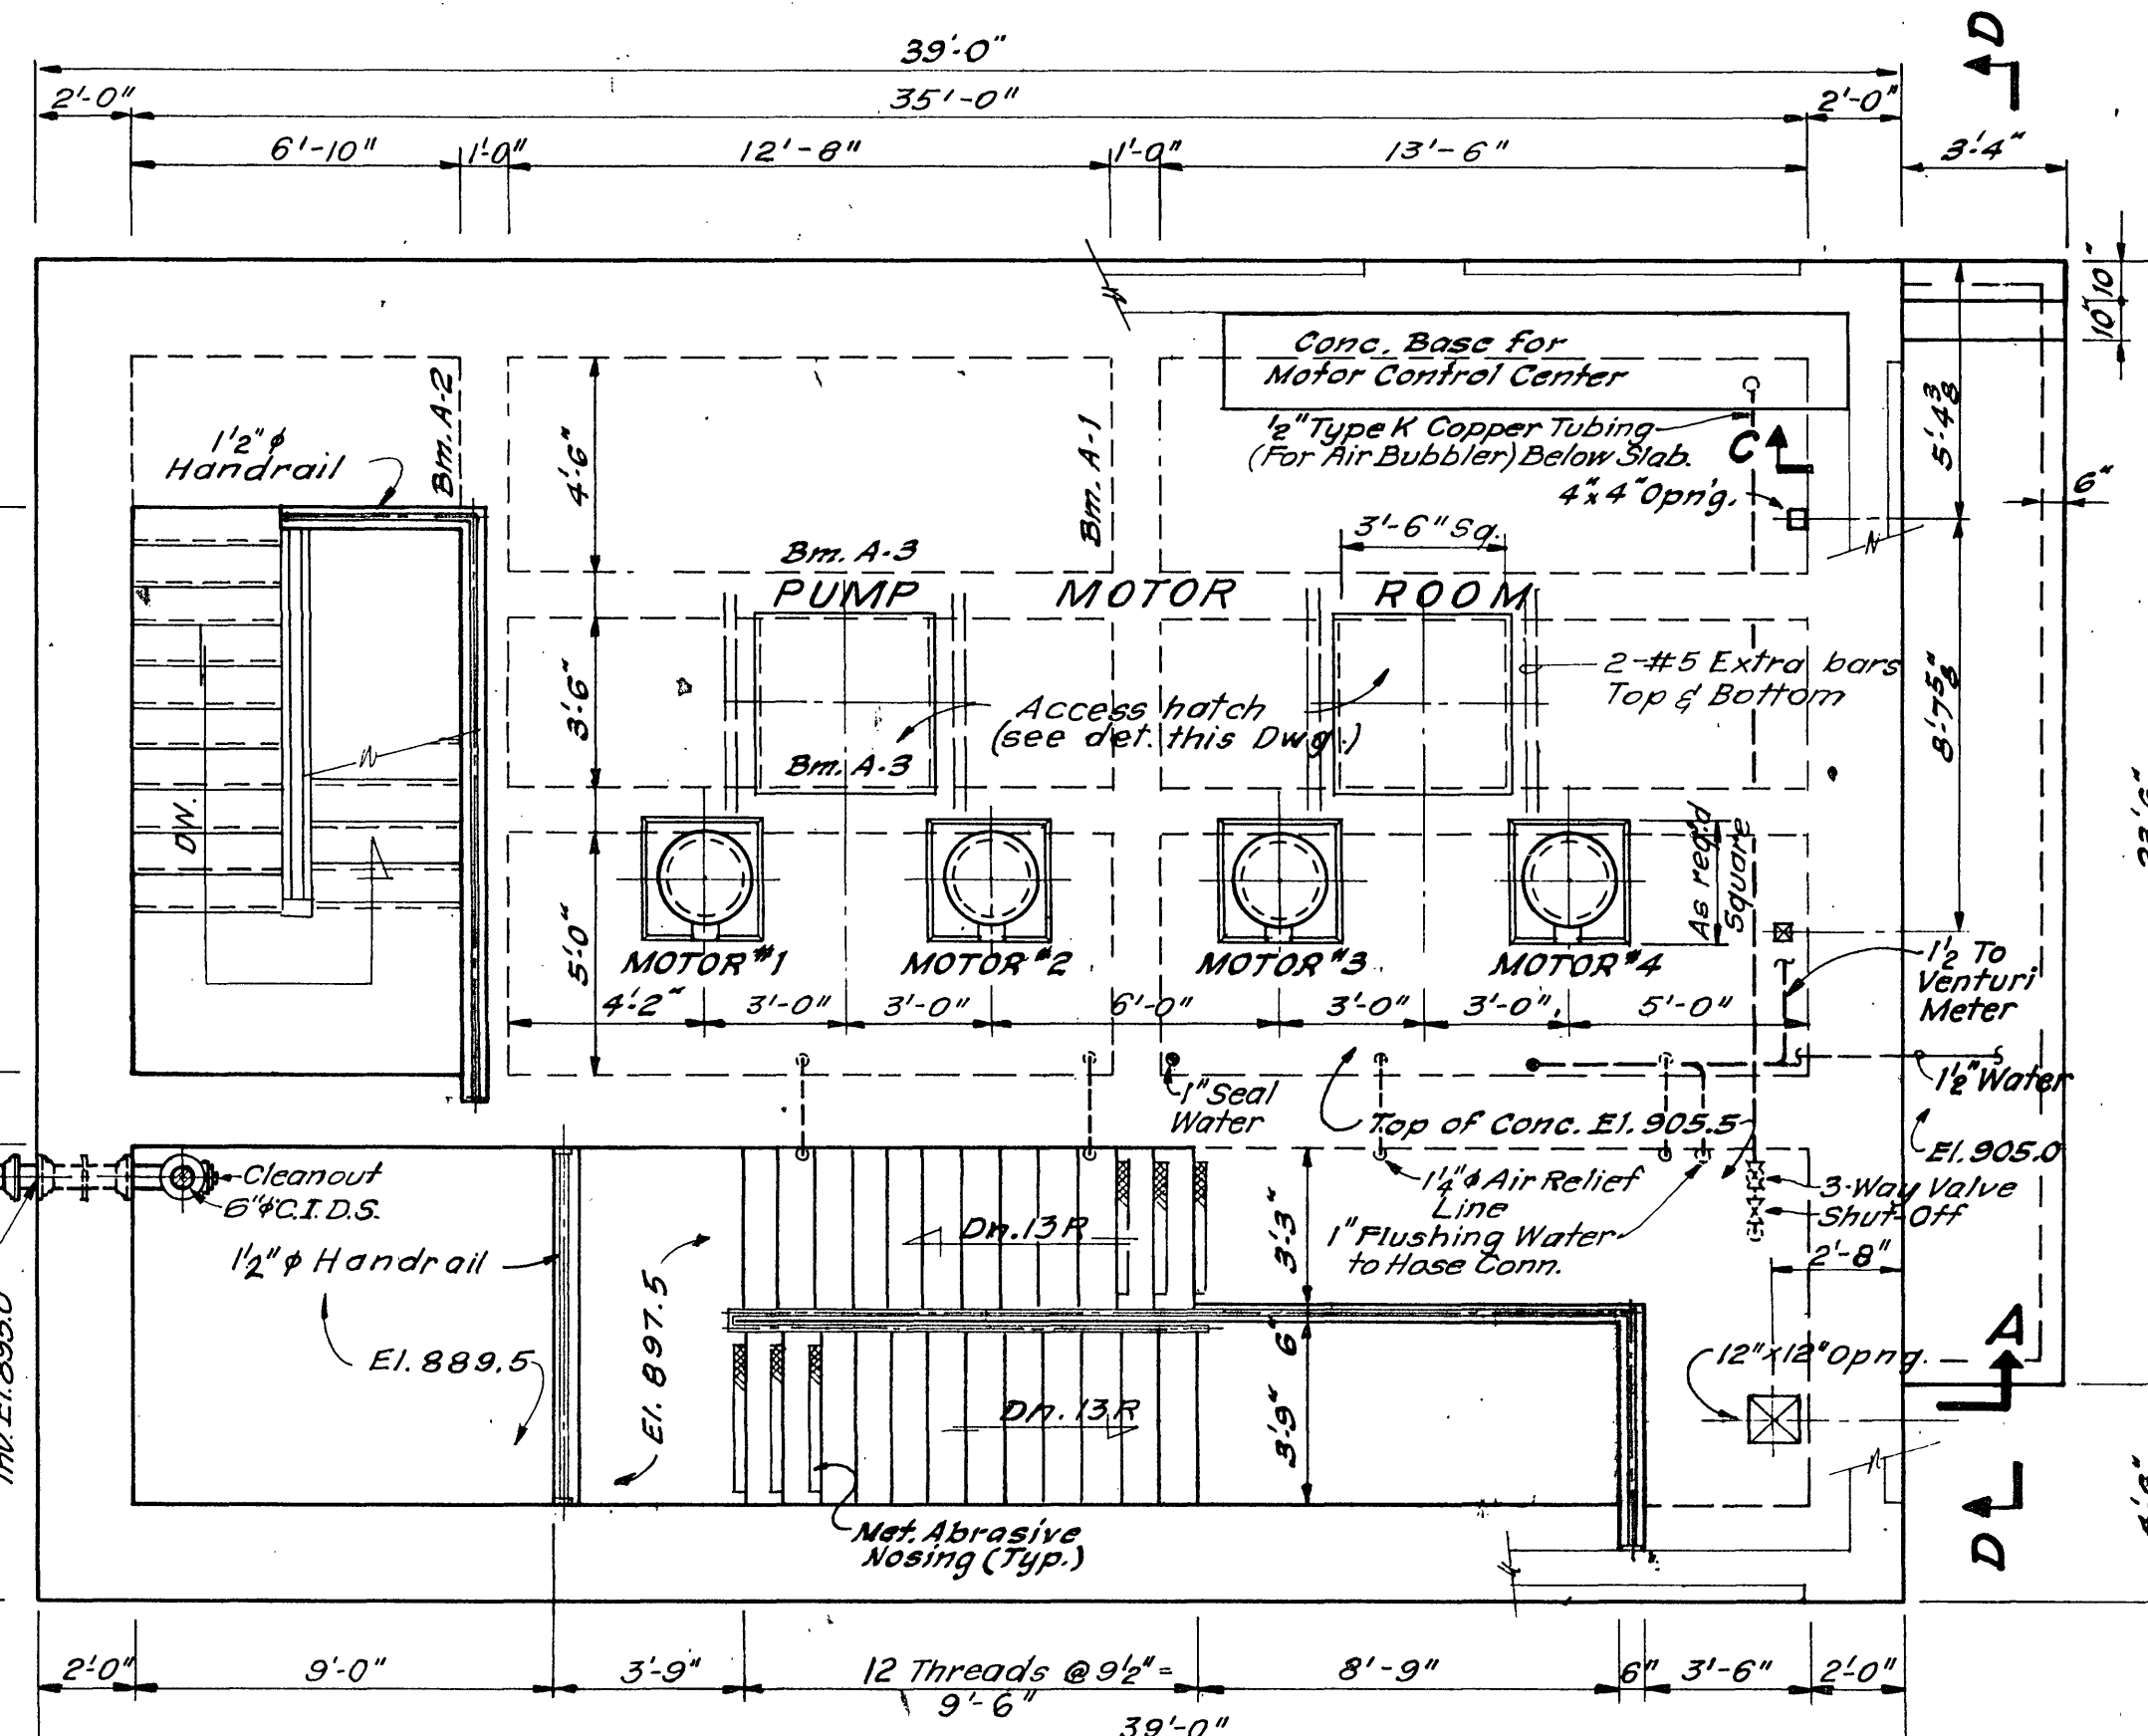

TOP OF CONCRETE PLAN
SCALE: 1/4" = 1'-0"

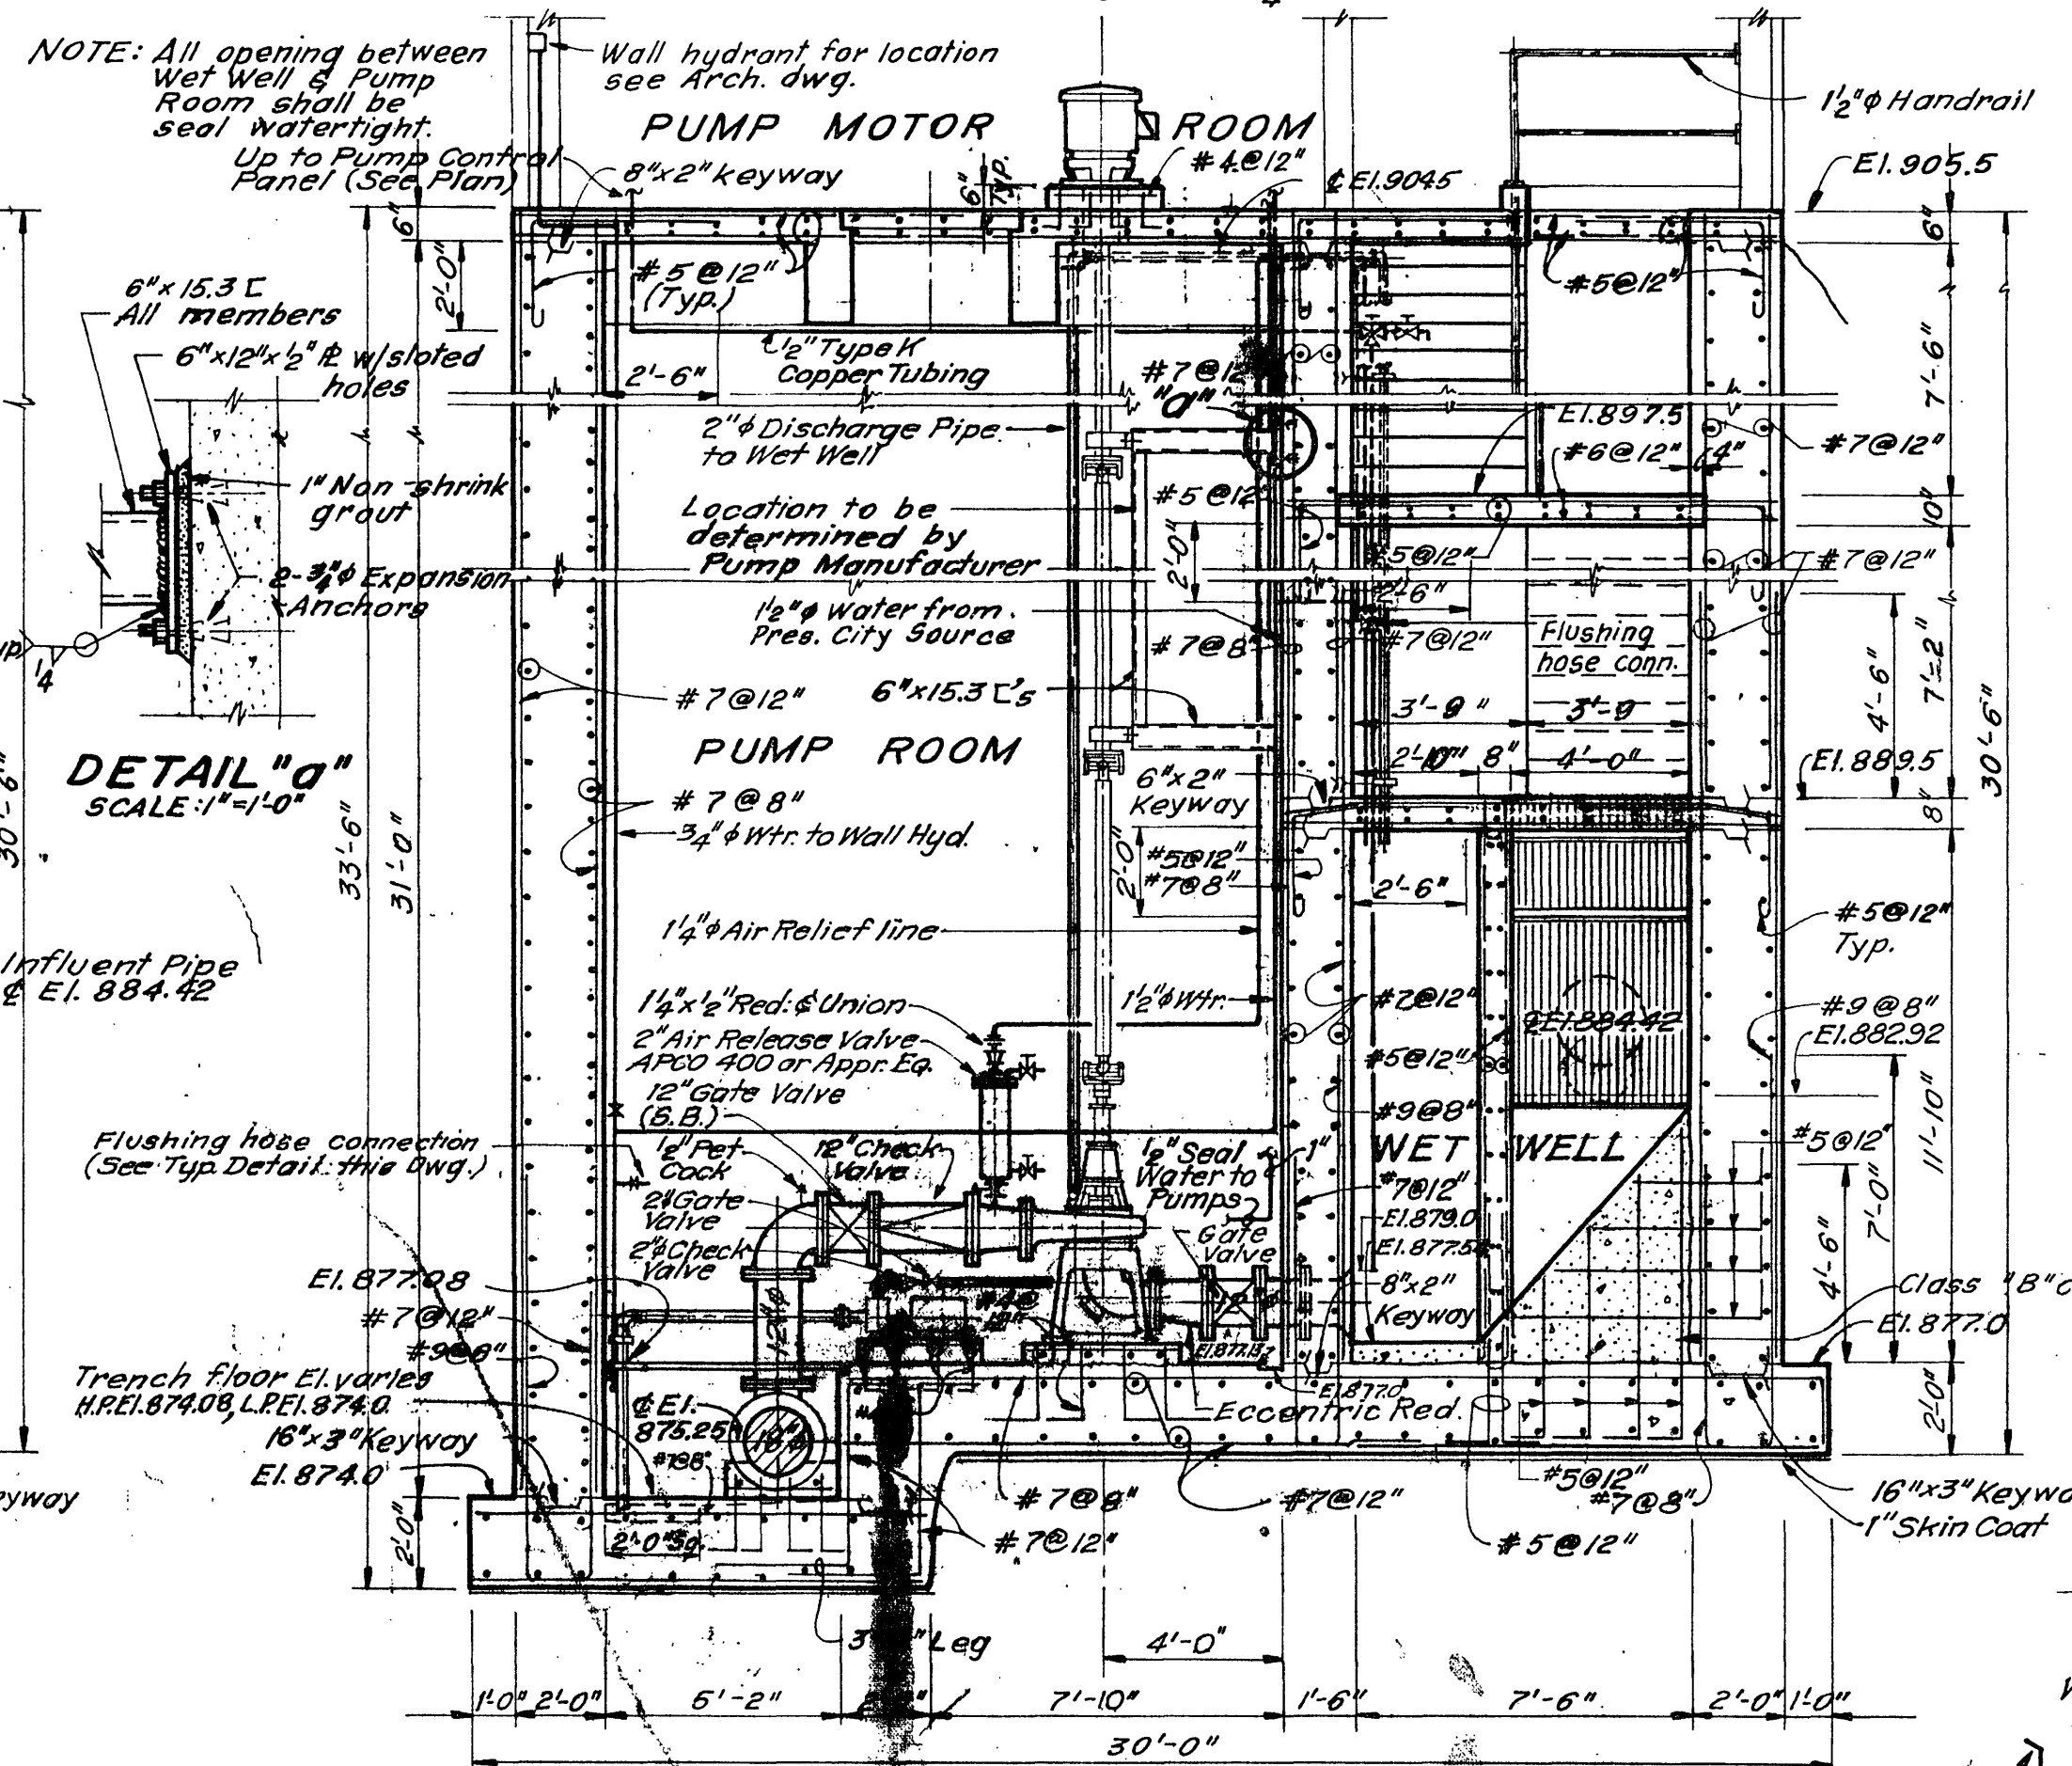


DETAIL "D"
SCALE: 1" = 1'-0"

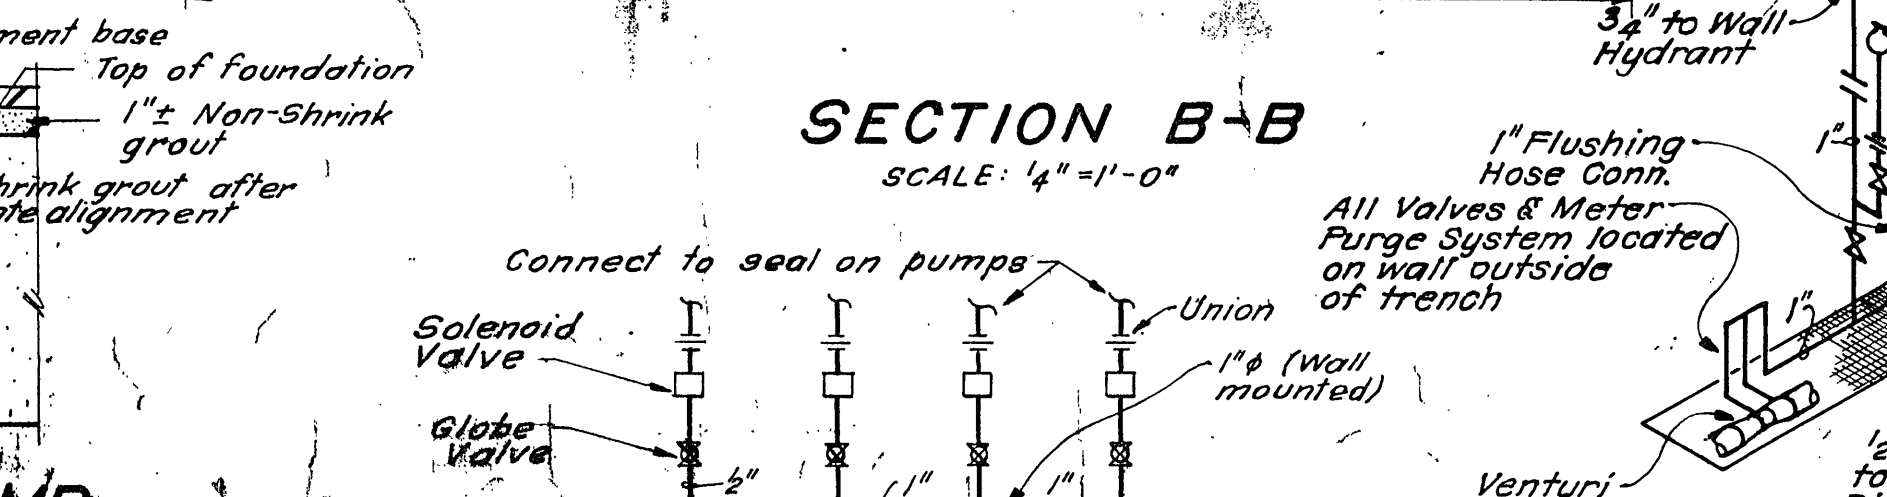

SECTION B-B
SCALE: 1/4" = 1'-0"

SEAL WATER PIPING DIAGRAM

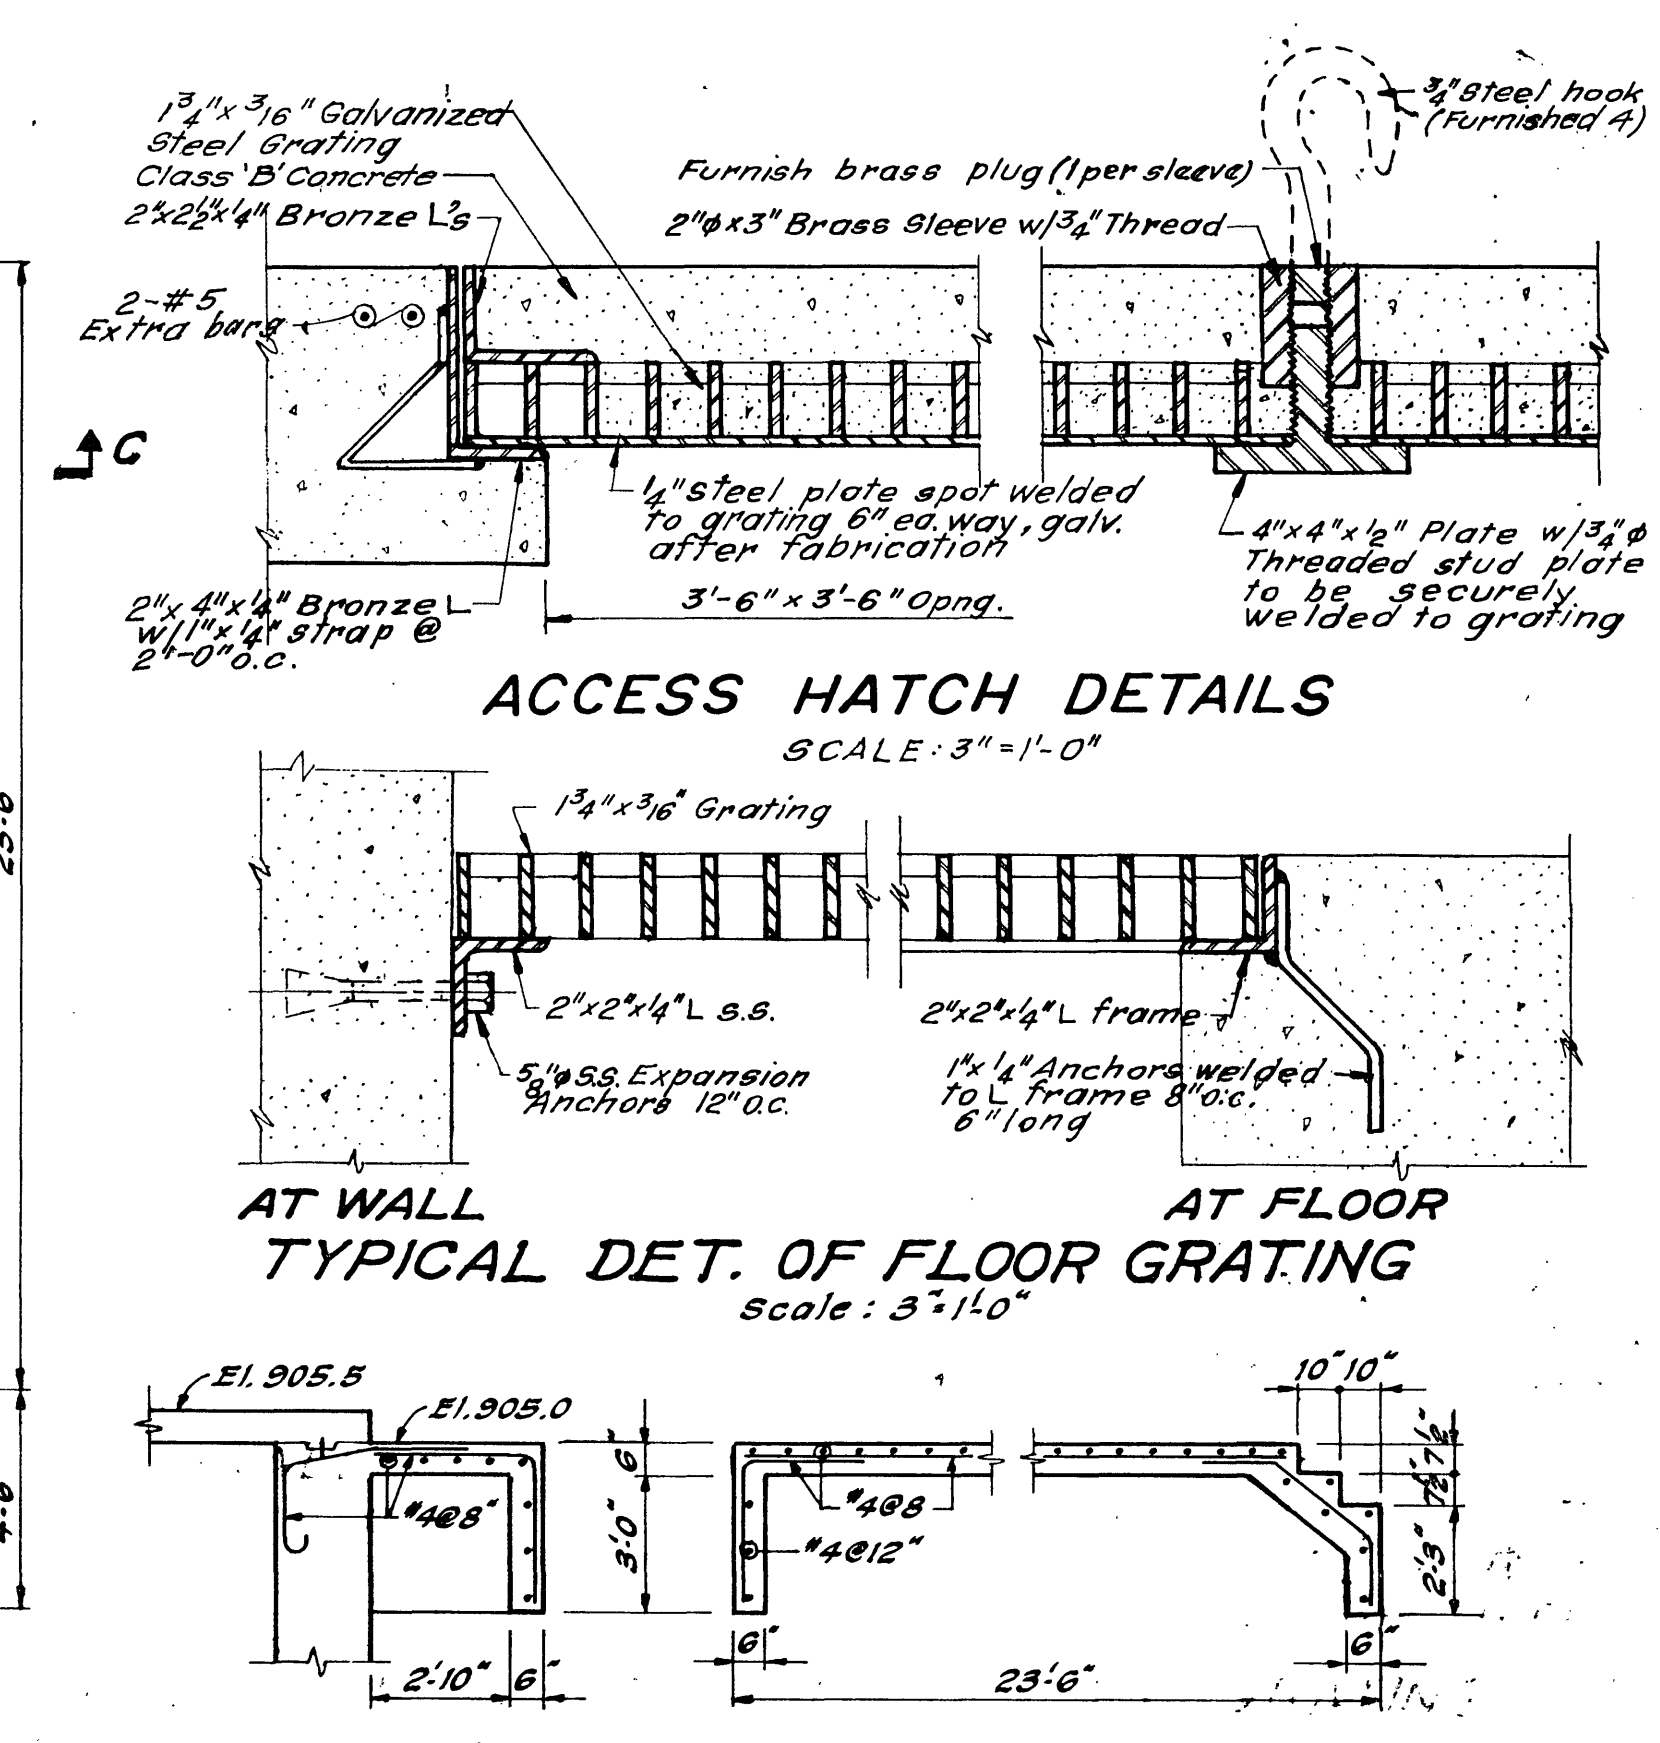


ACCESS HATCH DETAILS
SCALE: 3" = 1'-0"


AT WALL
TYPICAL DET. OF FLOOR GRATING
Scale: 3" = 1'-0"

SECTION C-C


SECTION D-D
Scale: 1/4" = 1'-0"

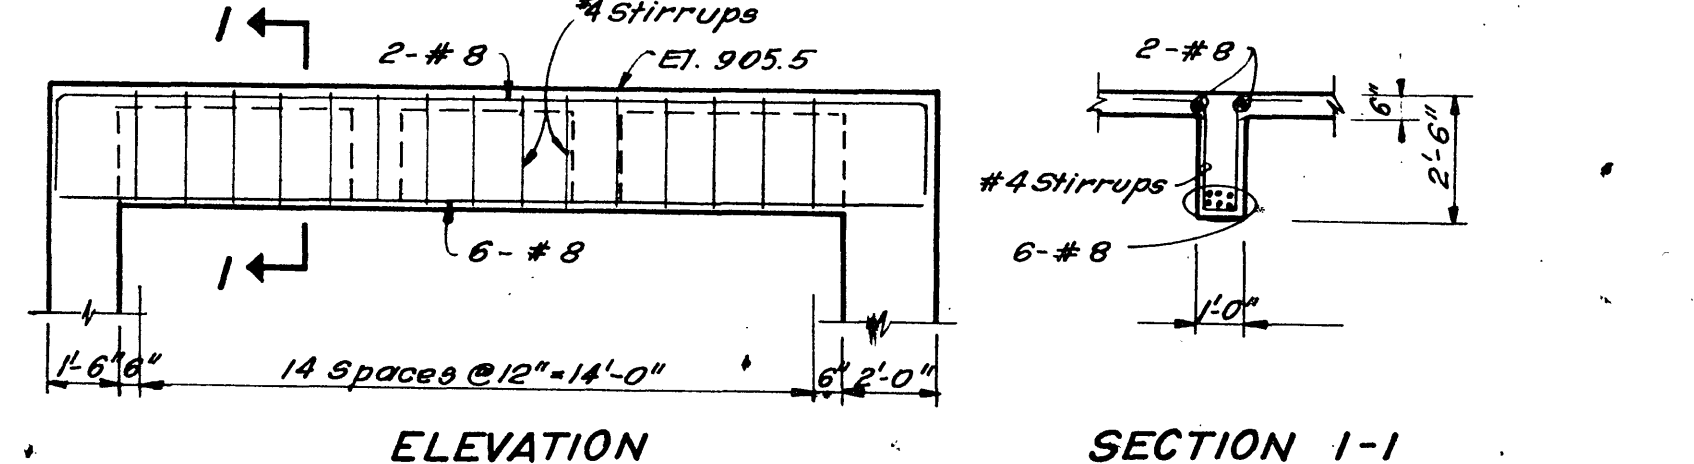


ELEVATION
BEAM A-1
SCALE: 1/4" = 1'-0"

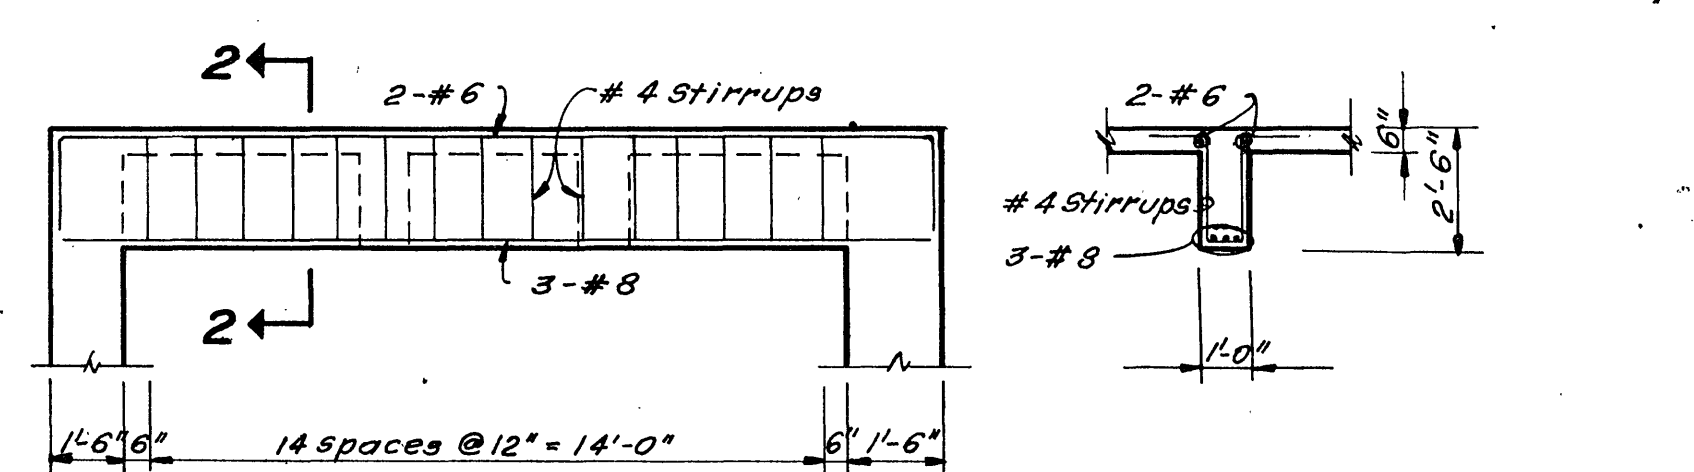

ELEVATION
BEAM A-2
SCALE: 1/4" = 1'-0"

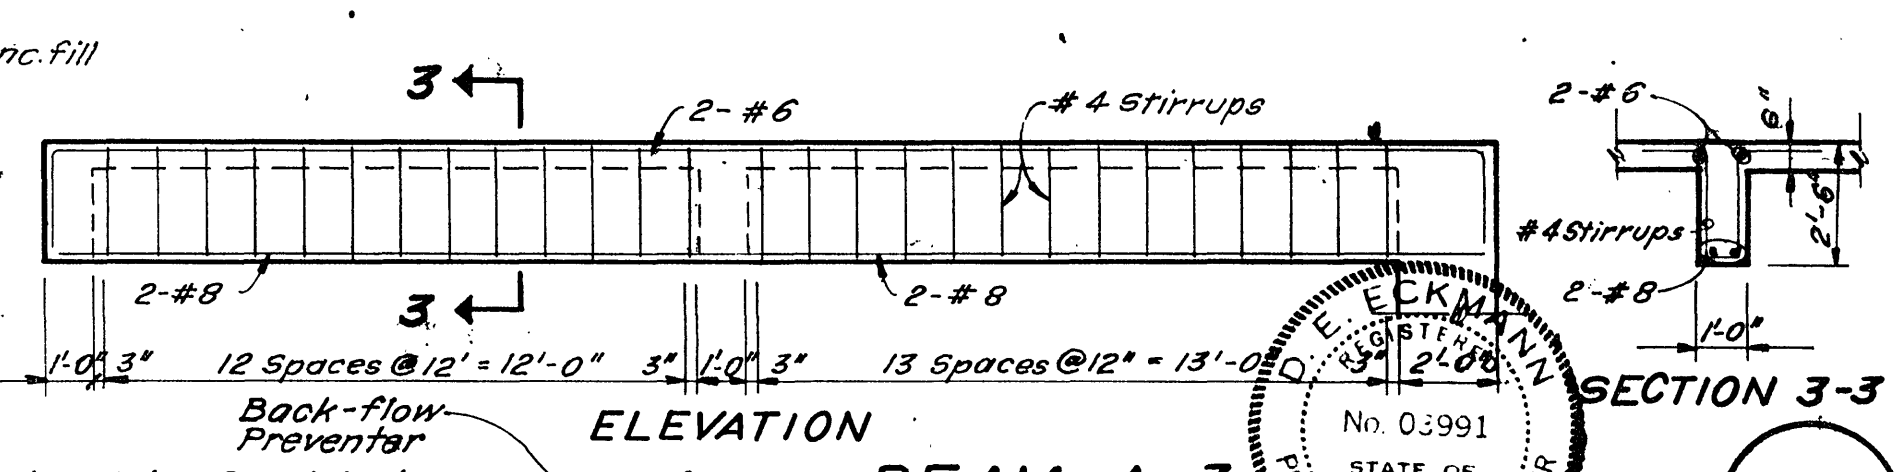

ELEVATION
BEAM A-3
SCALE: 1/4" = 1'-0"

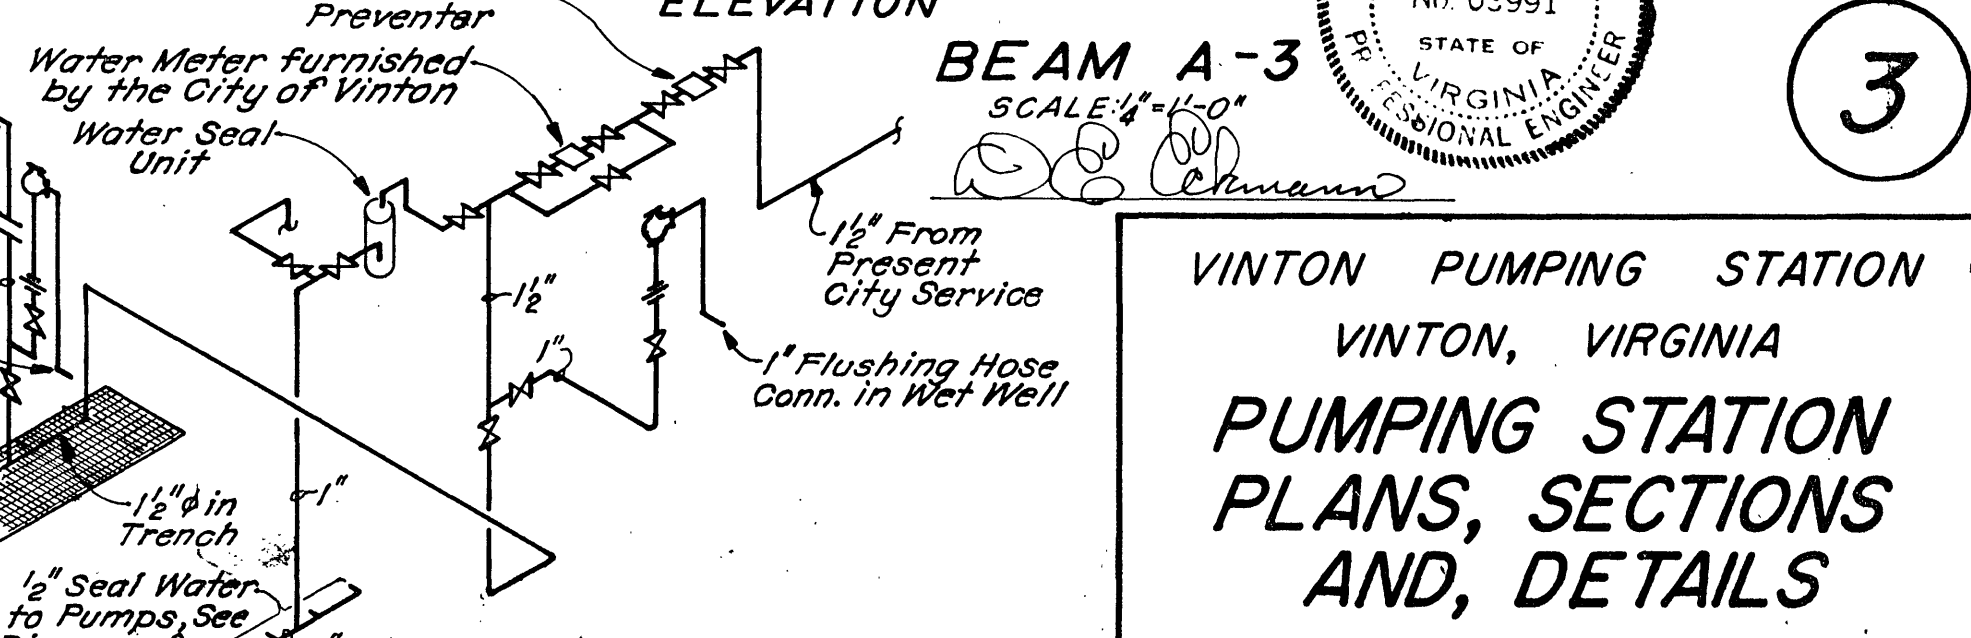

STATION WATER SCHEMATIC

VINTON PUMPING STATION
VINTON, VIRGINIA
PUMPING STATION
PLANS, SECTIONS
AND, DETAILS

ALVORD, BURDICK & HOWSON
ENGINEERS 1981 CHICAGO