


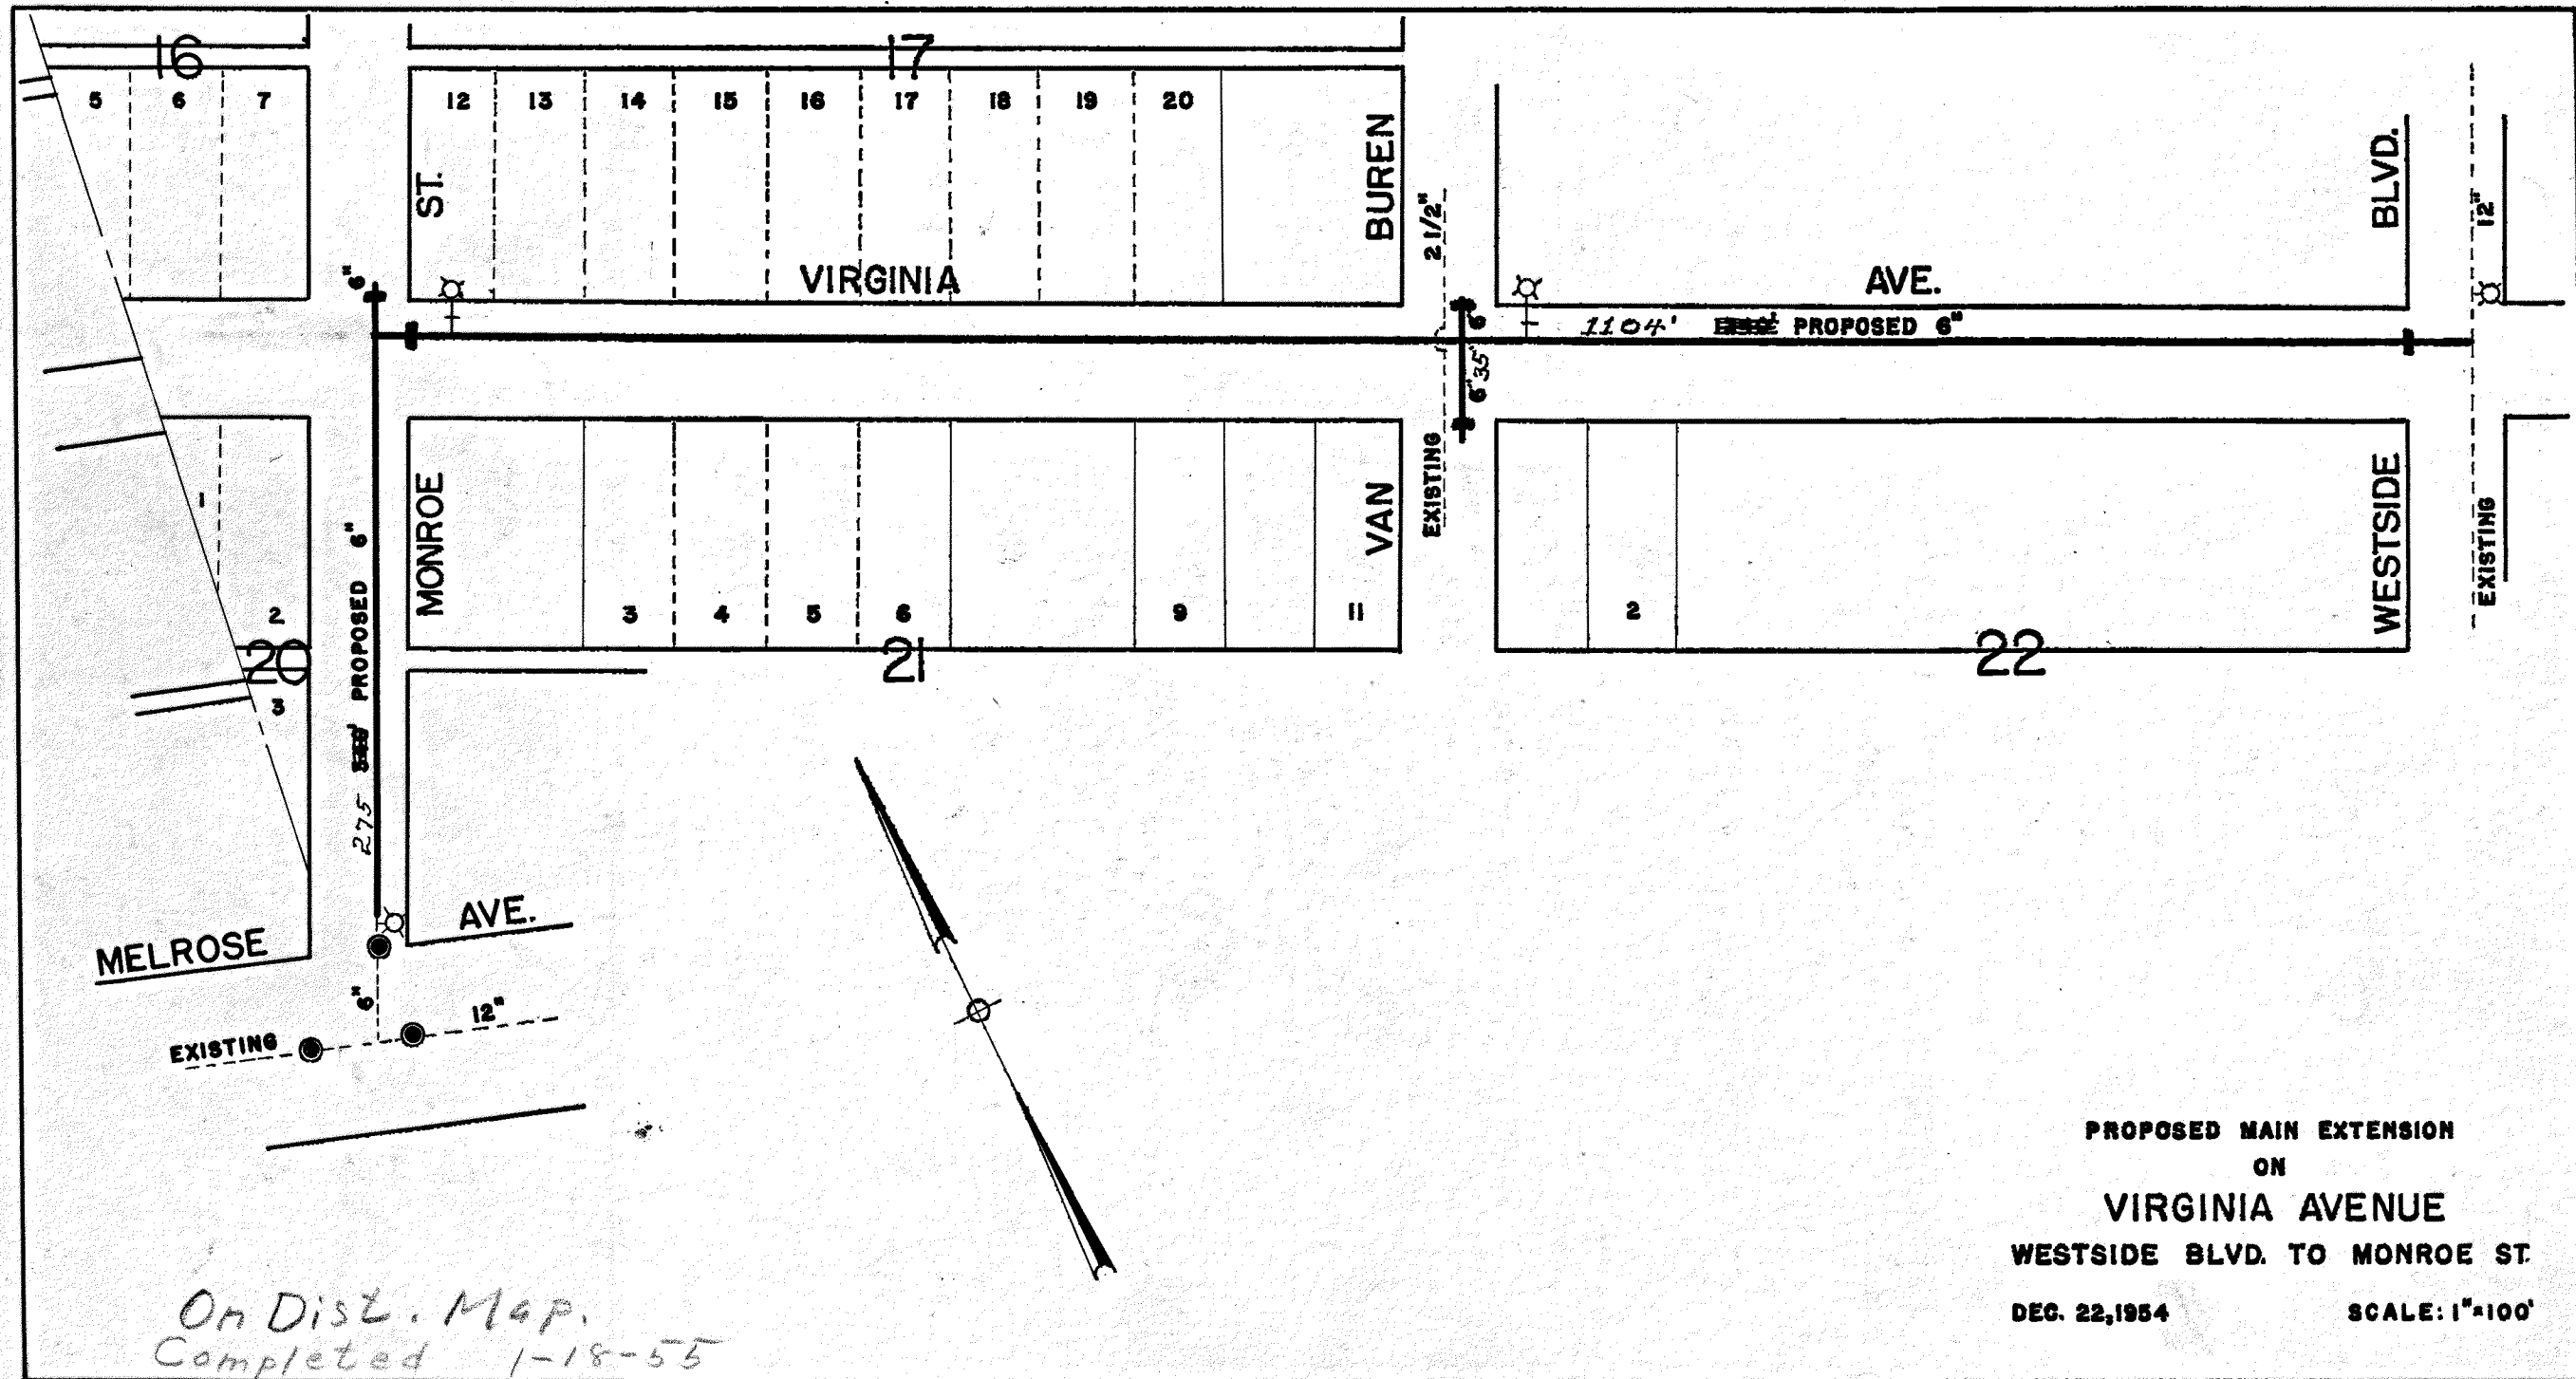

PROPOSED MAIN EXTENSION
ON
VIRGINIA AVENUE
WESTSIDE BLVD. TO MONROE ST.
DEC. 22, 1954
SCALE: 1"=100'