

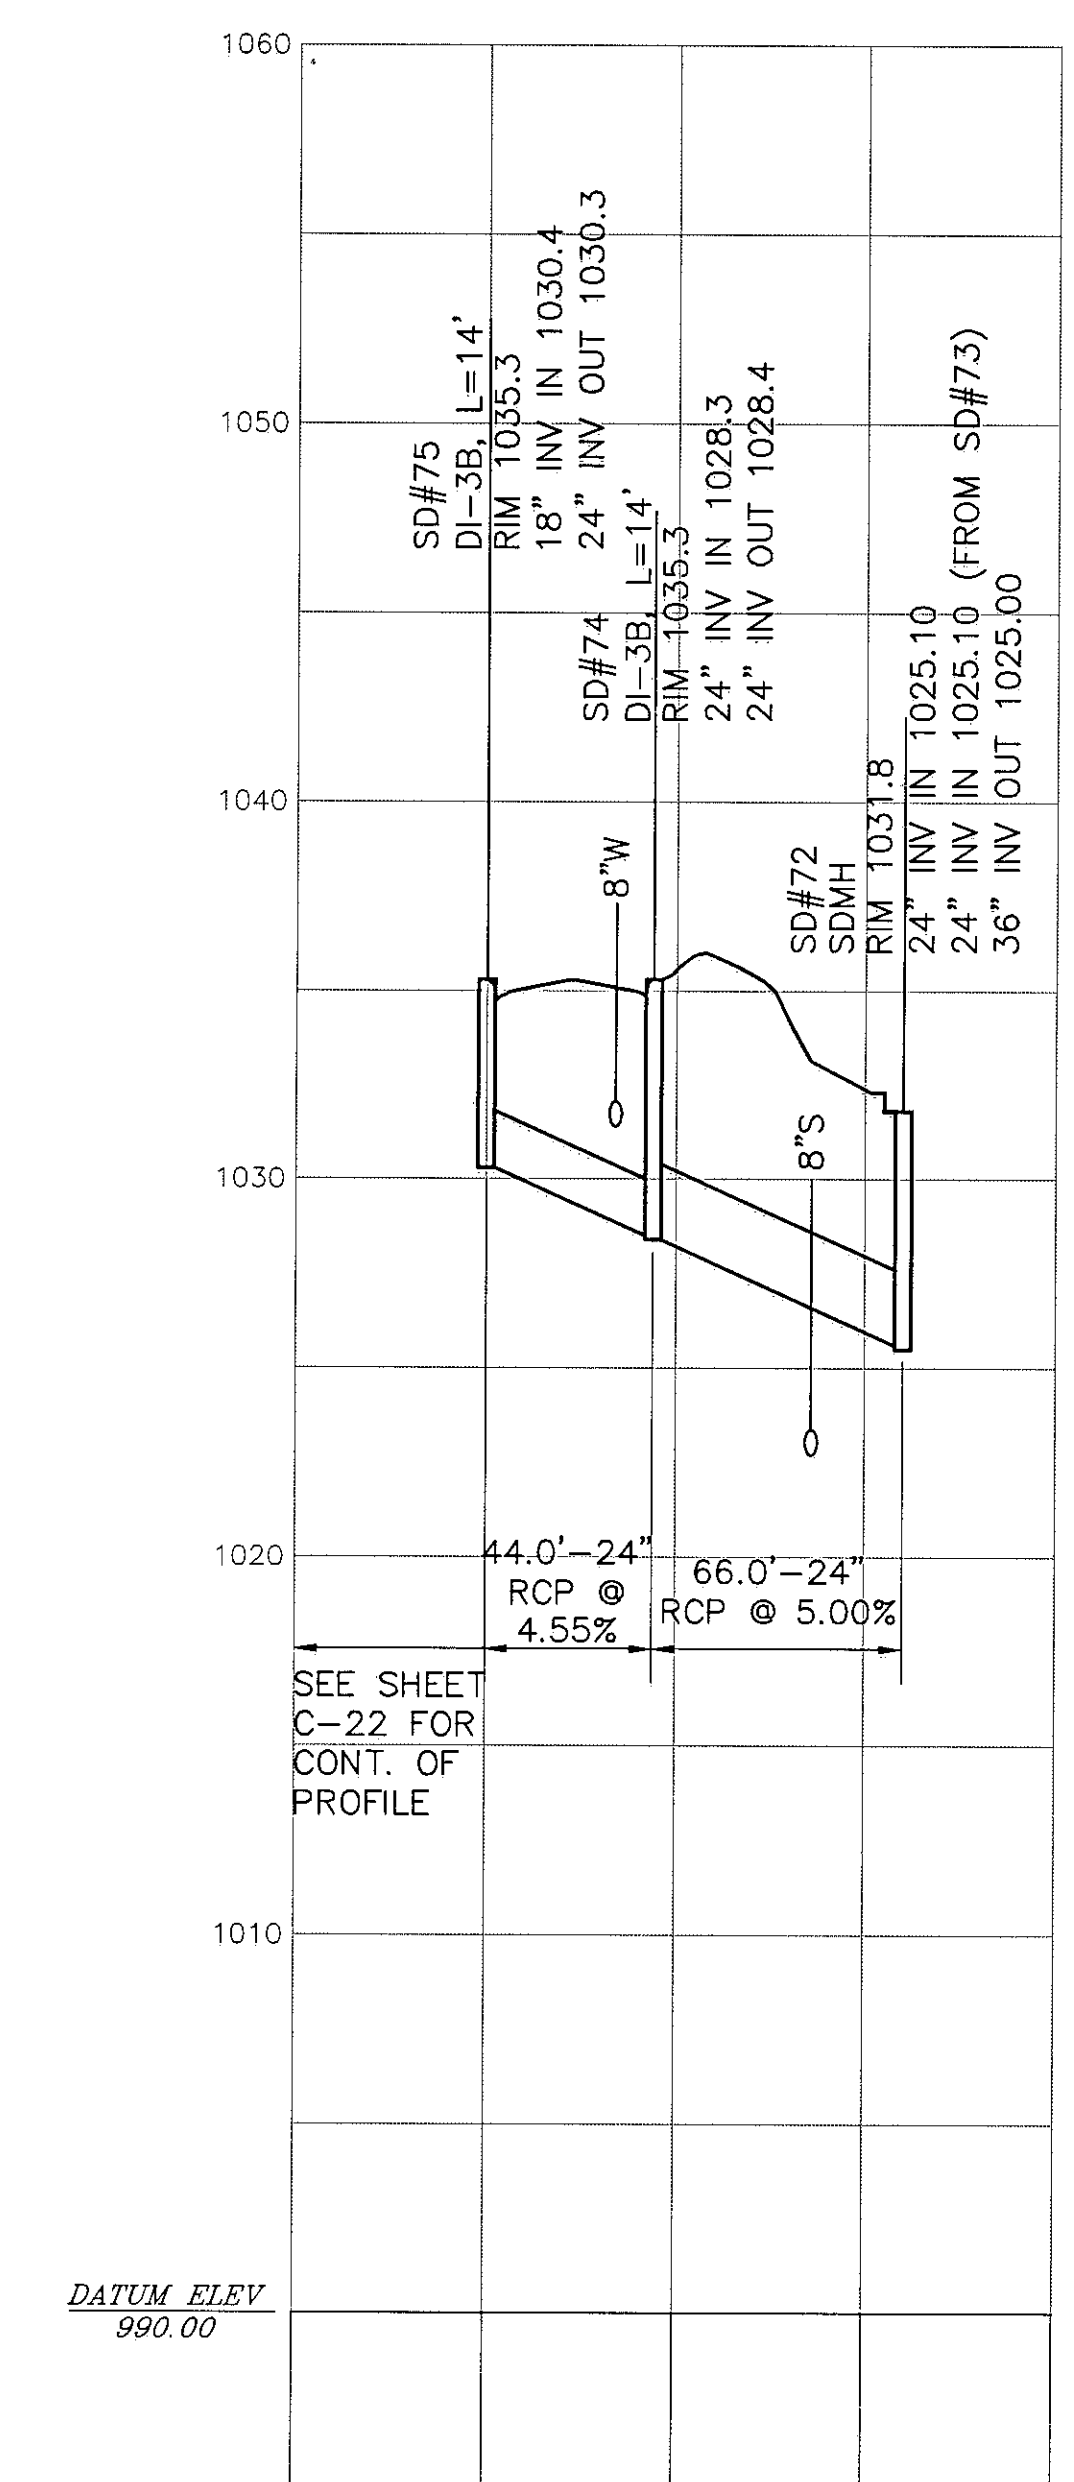
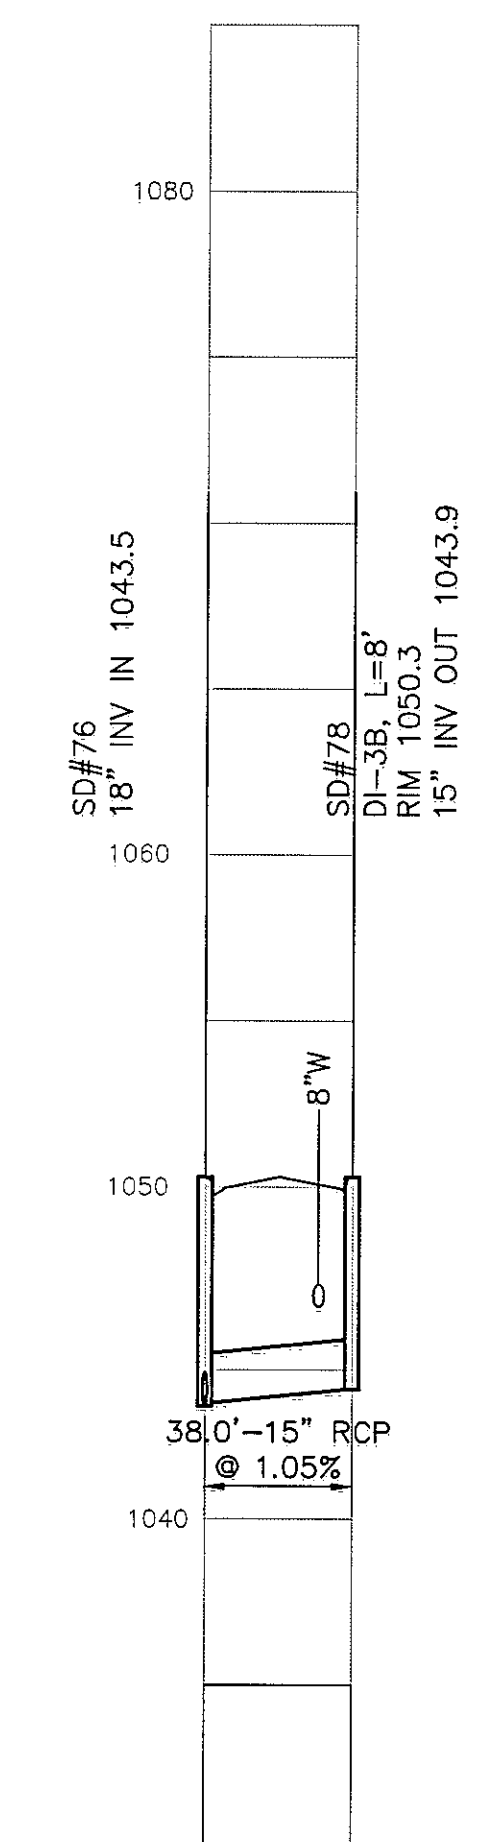
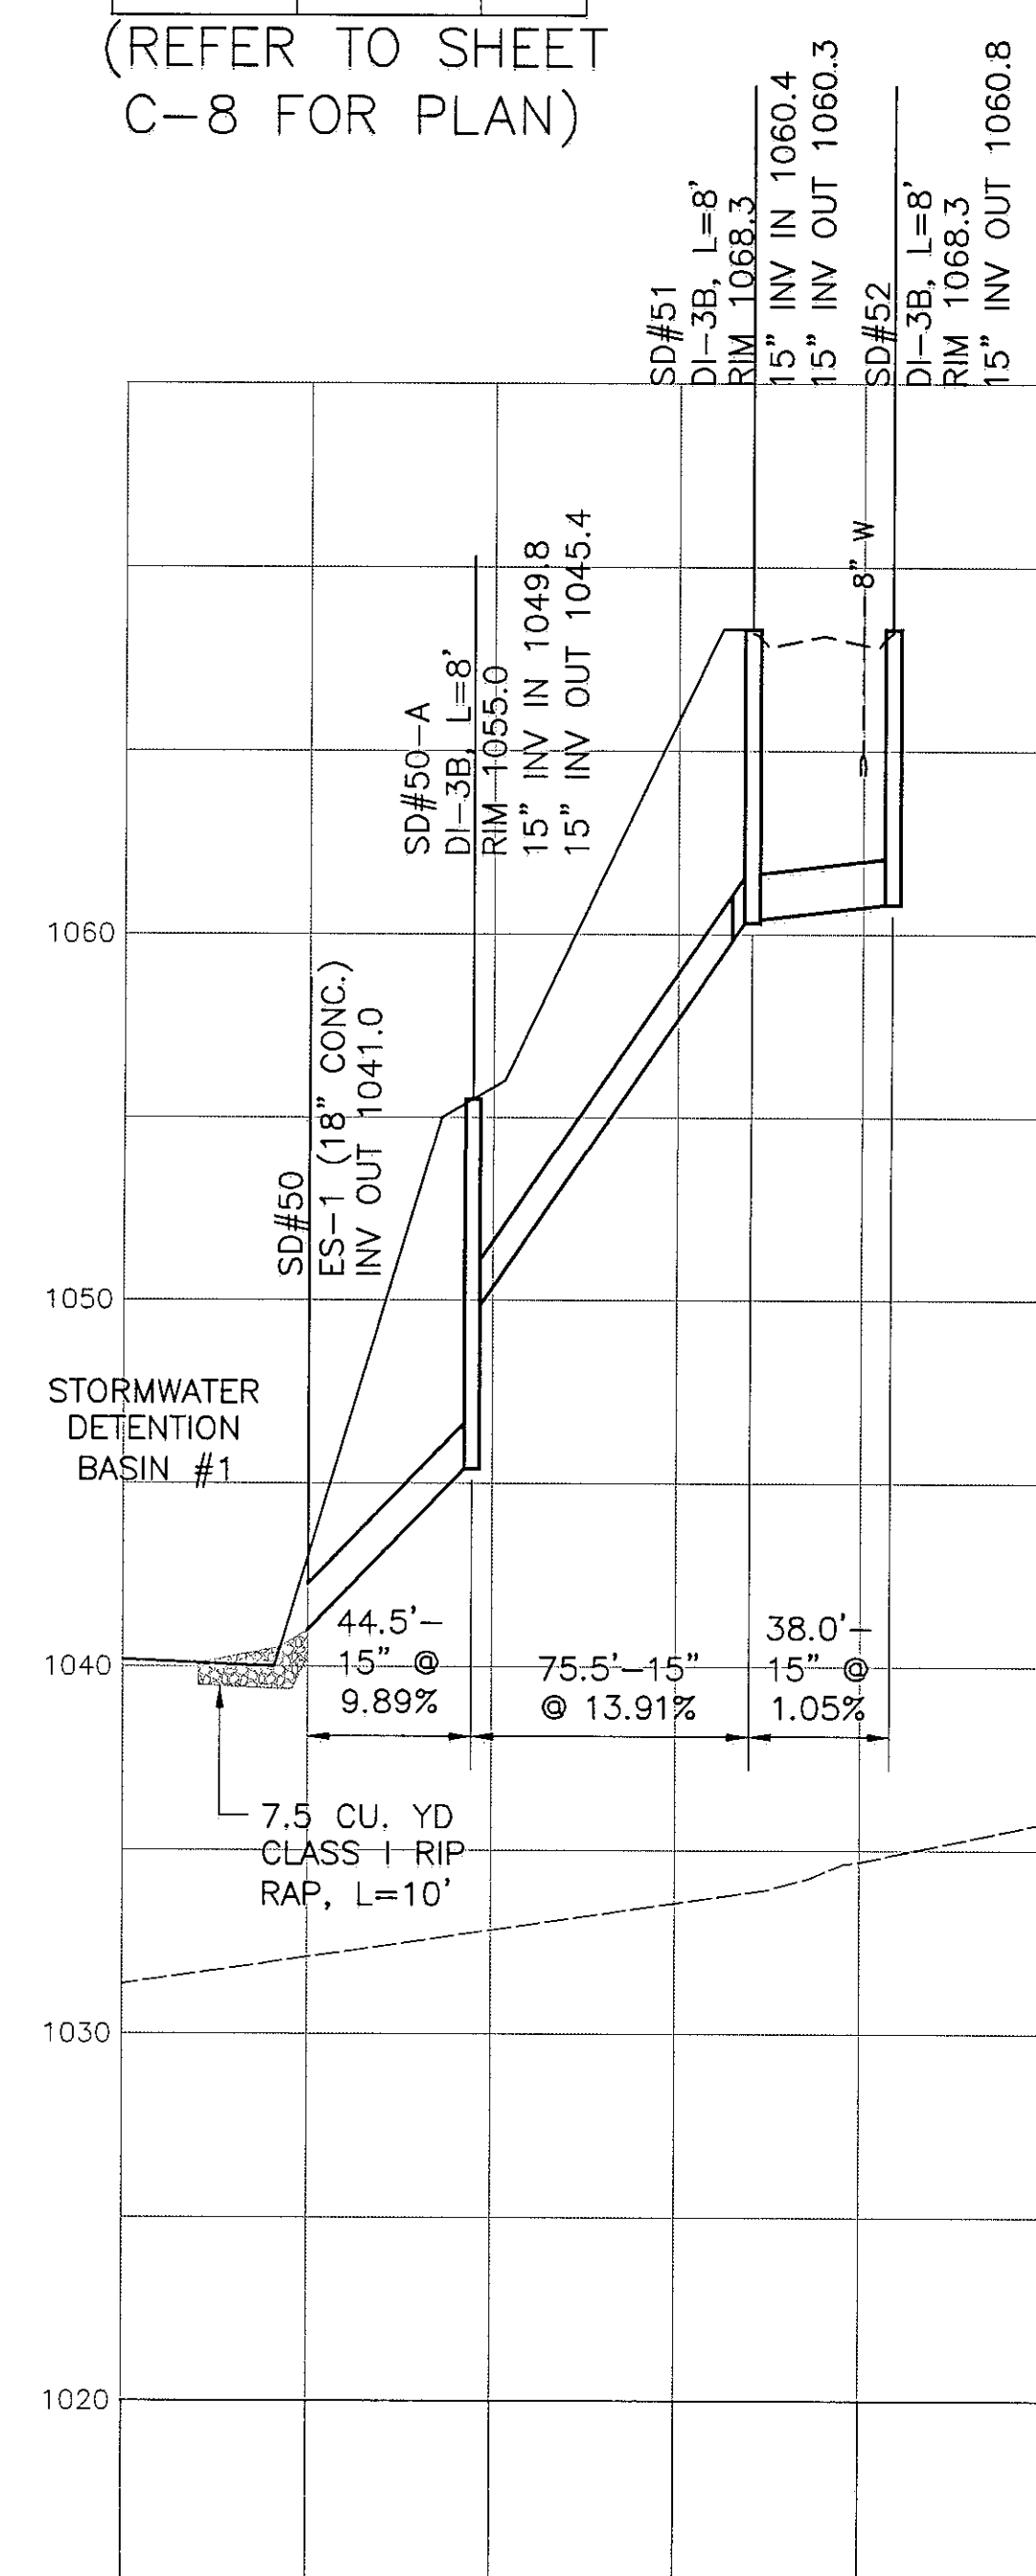
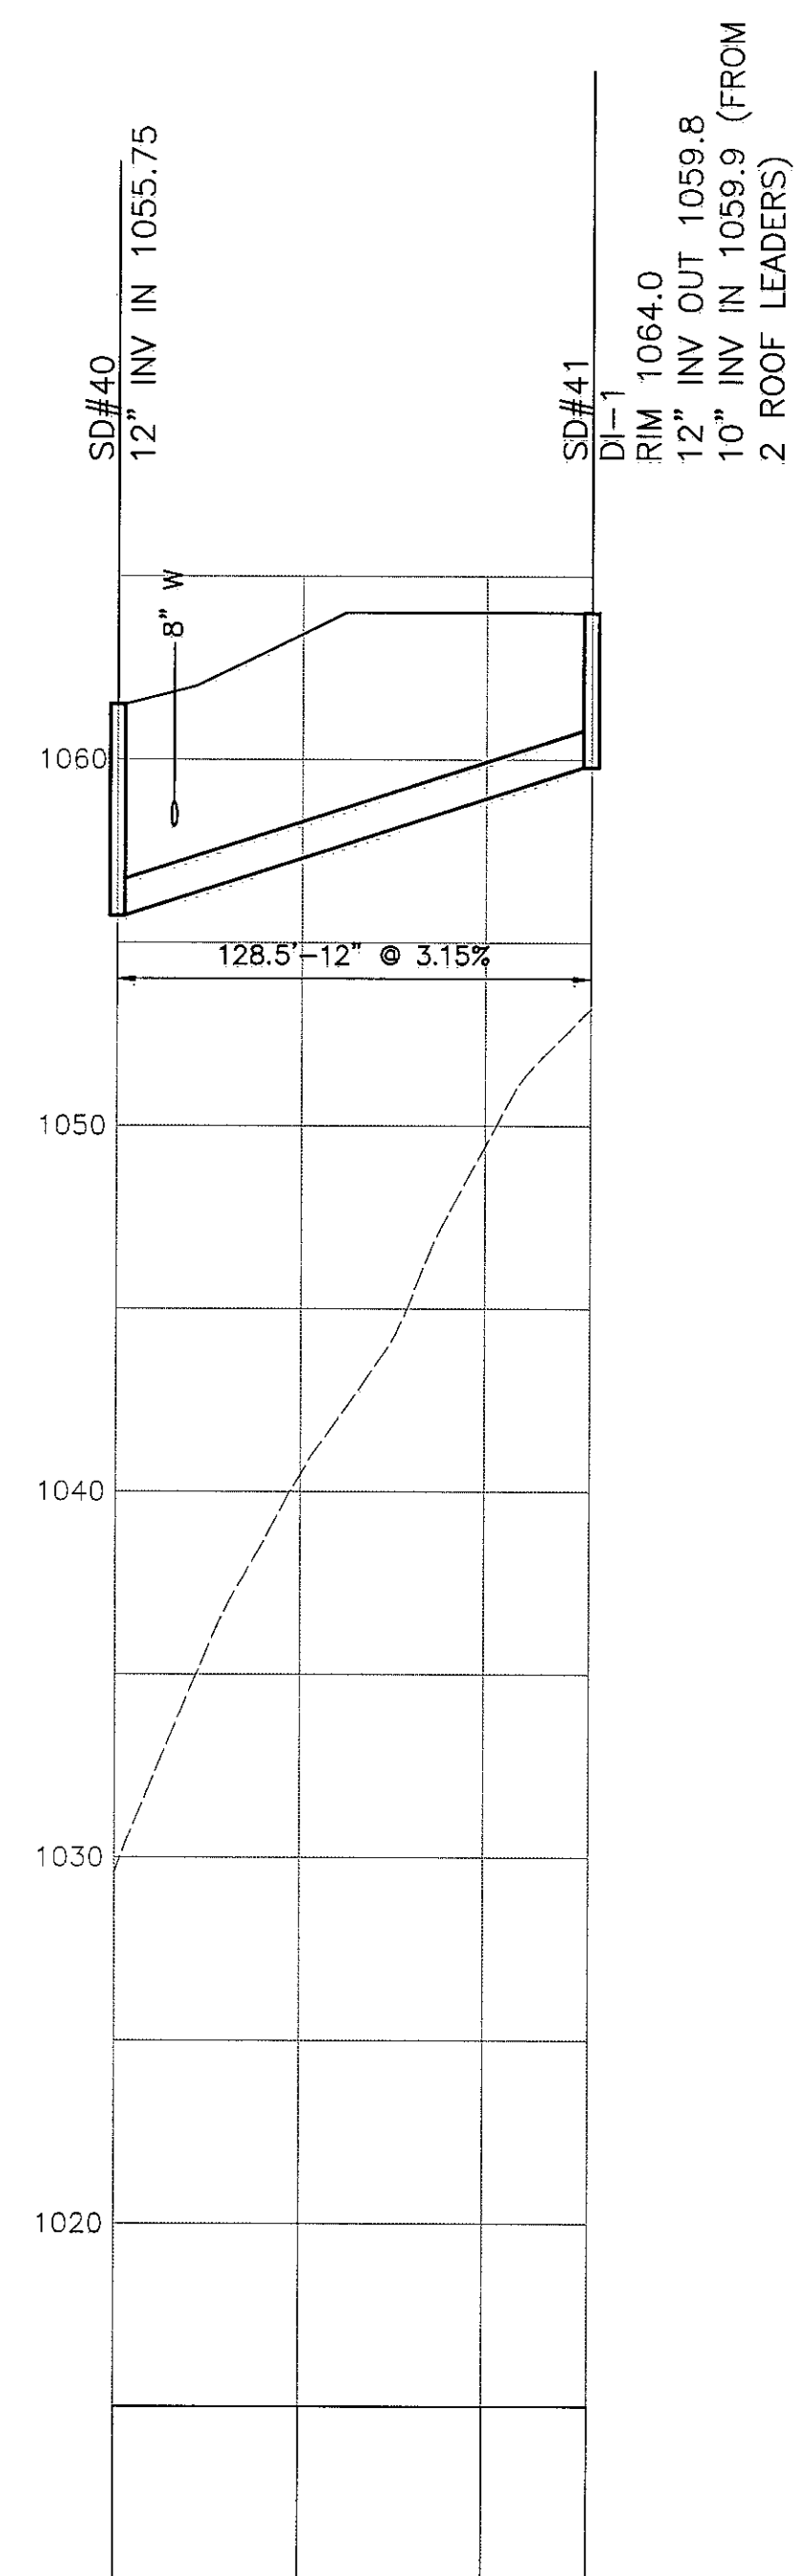


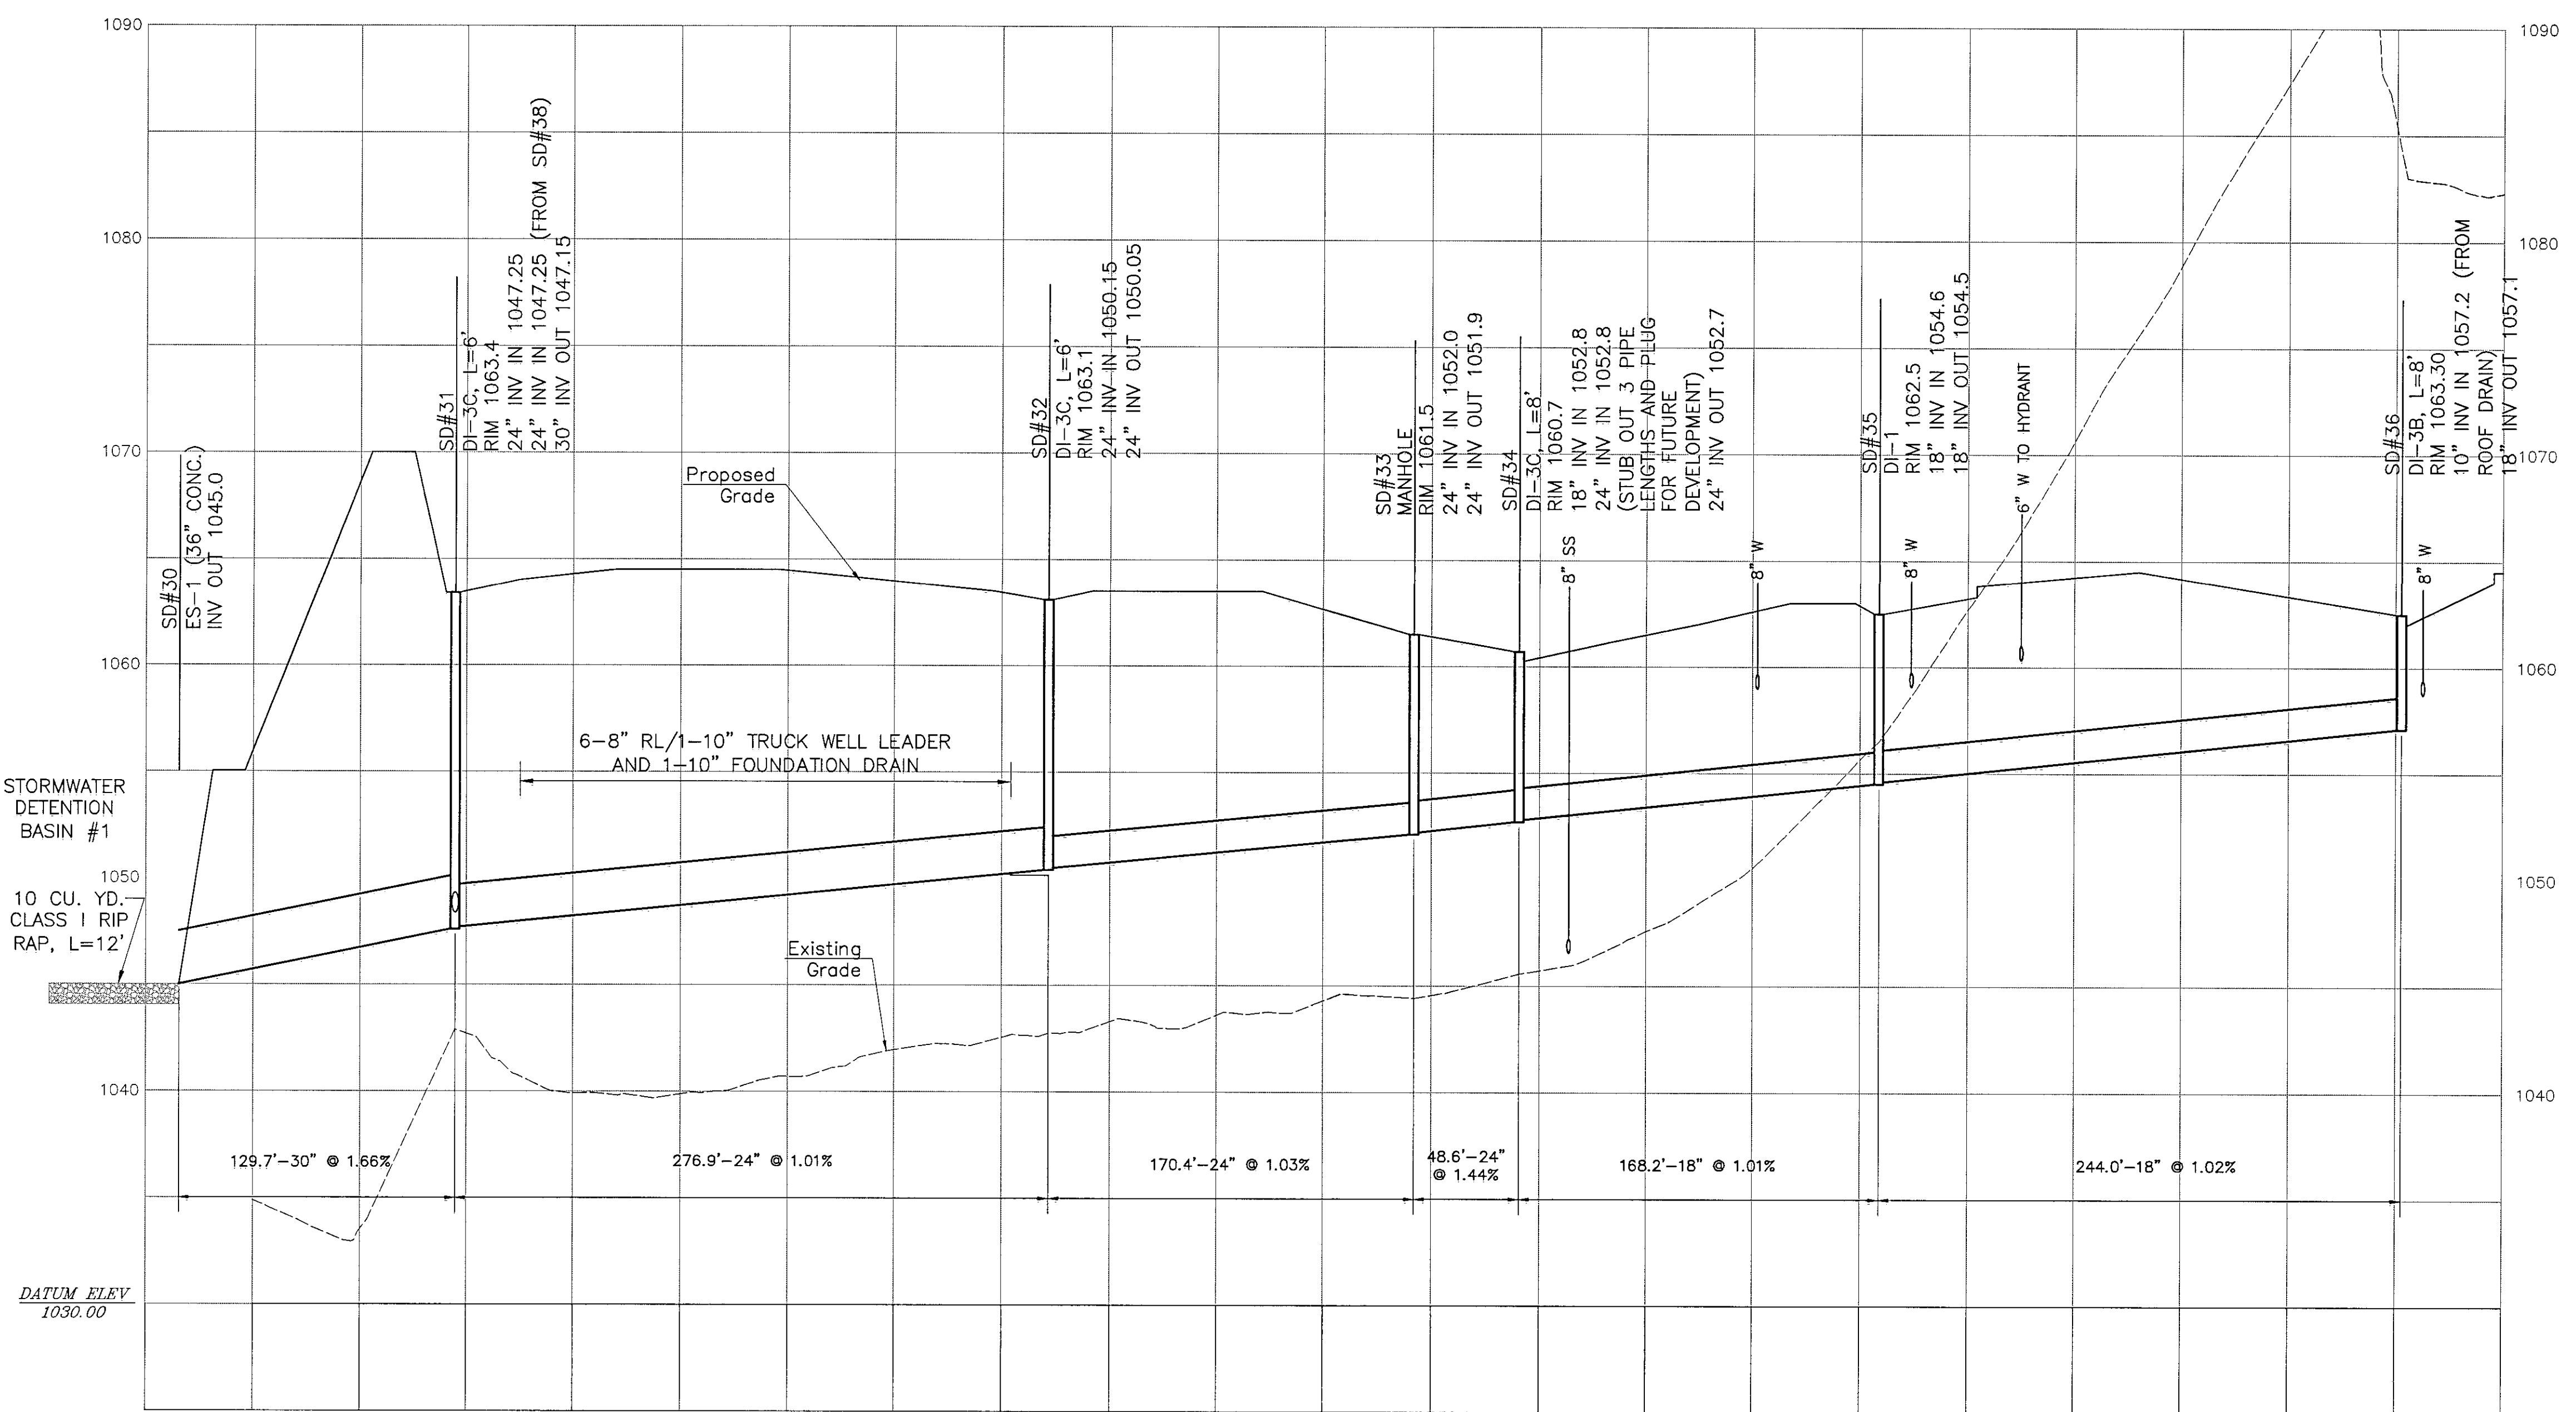

- NOTES:
1. ALL STORM DRAIN SHALL BE HDPE PIPE UNLESS OTHERWISE NOTED.
 2. STORM PIPE LENGTHS SHOWN HEREON ARE THE APPROXIMATE HORIZONTAL DISTANCE FROM CENTER OF STRUCTURE TO CENTER OF STRUCTURE. PIPE SLOPES SHOWN ARE COMPUTED USING INVERT OUT AT UPSTREAM STRUCTURE, INVERT IN AT DOWNSTREAM STRUCTURE, AND HORIZONTAL PIPE LENGTH FROM CENTER OF STRUCTURE TO CENTER OF STRUCTURE.
 3. LENGTH OF PIPE SHOWN HEREON IS APPROXIMATE. CONTRACTOR SHALL BE RESPONSIBLE FOR INSTALLATION OF QUANTITY OF STORM DRAIN REQUIRED TO CONNECT STRUCTURES AS THEY ARE PLACED IN THE FIELD.

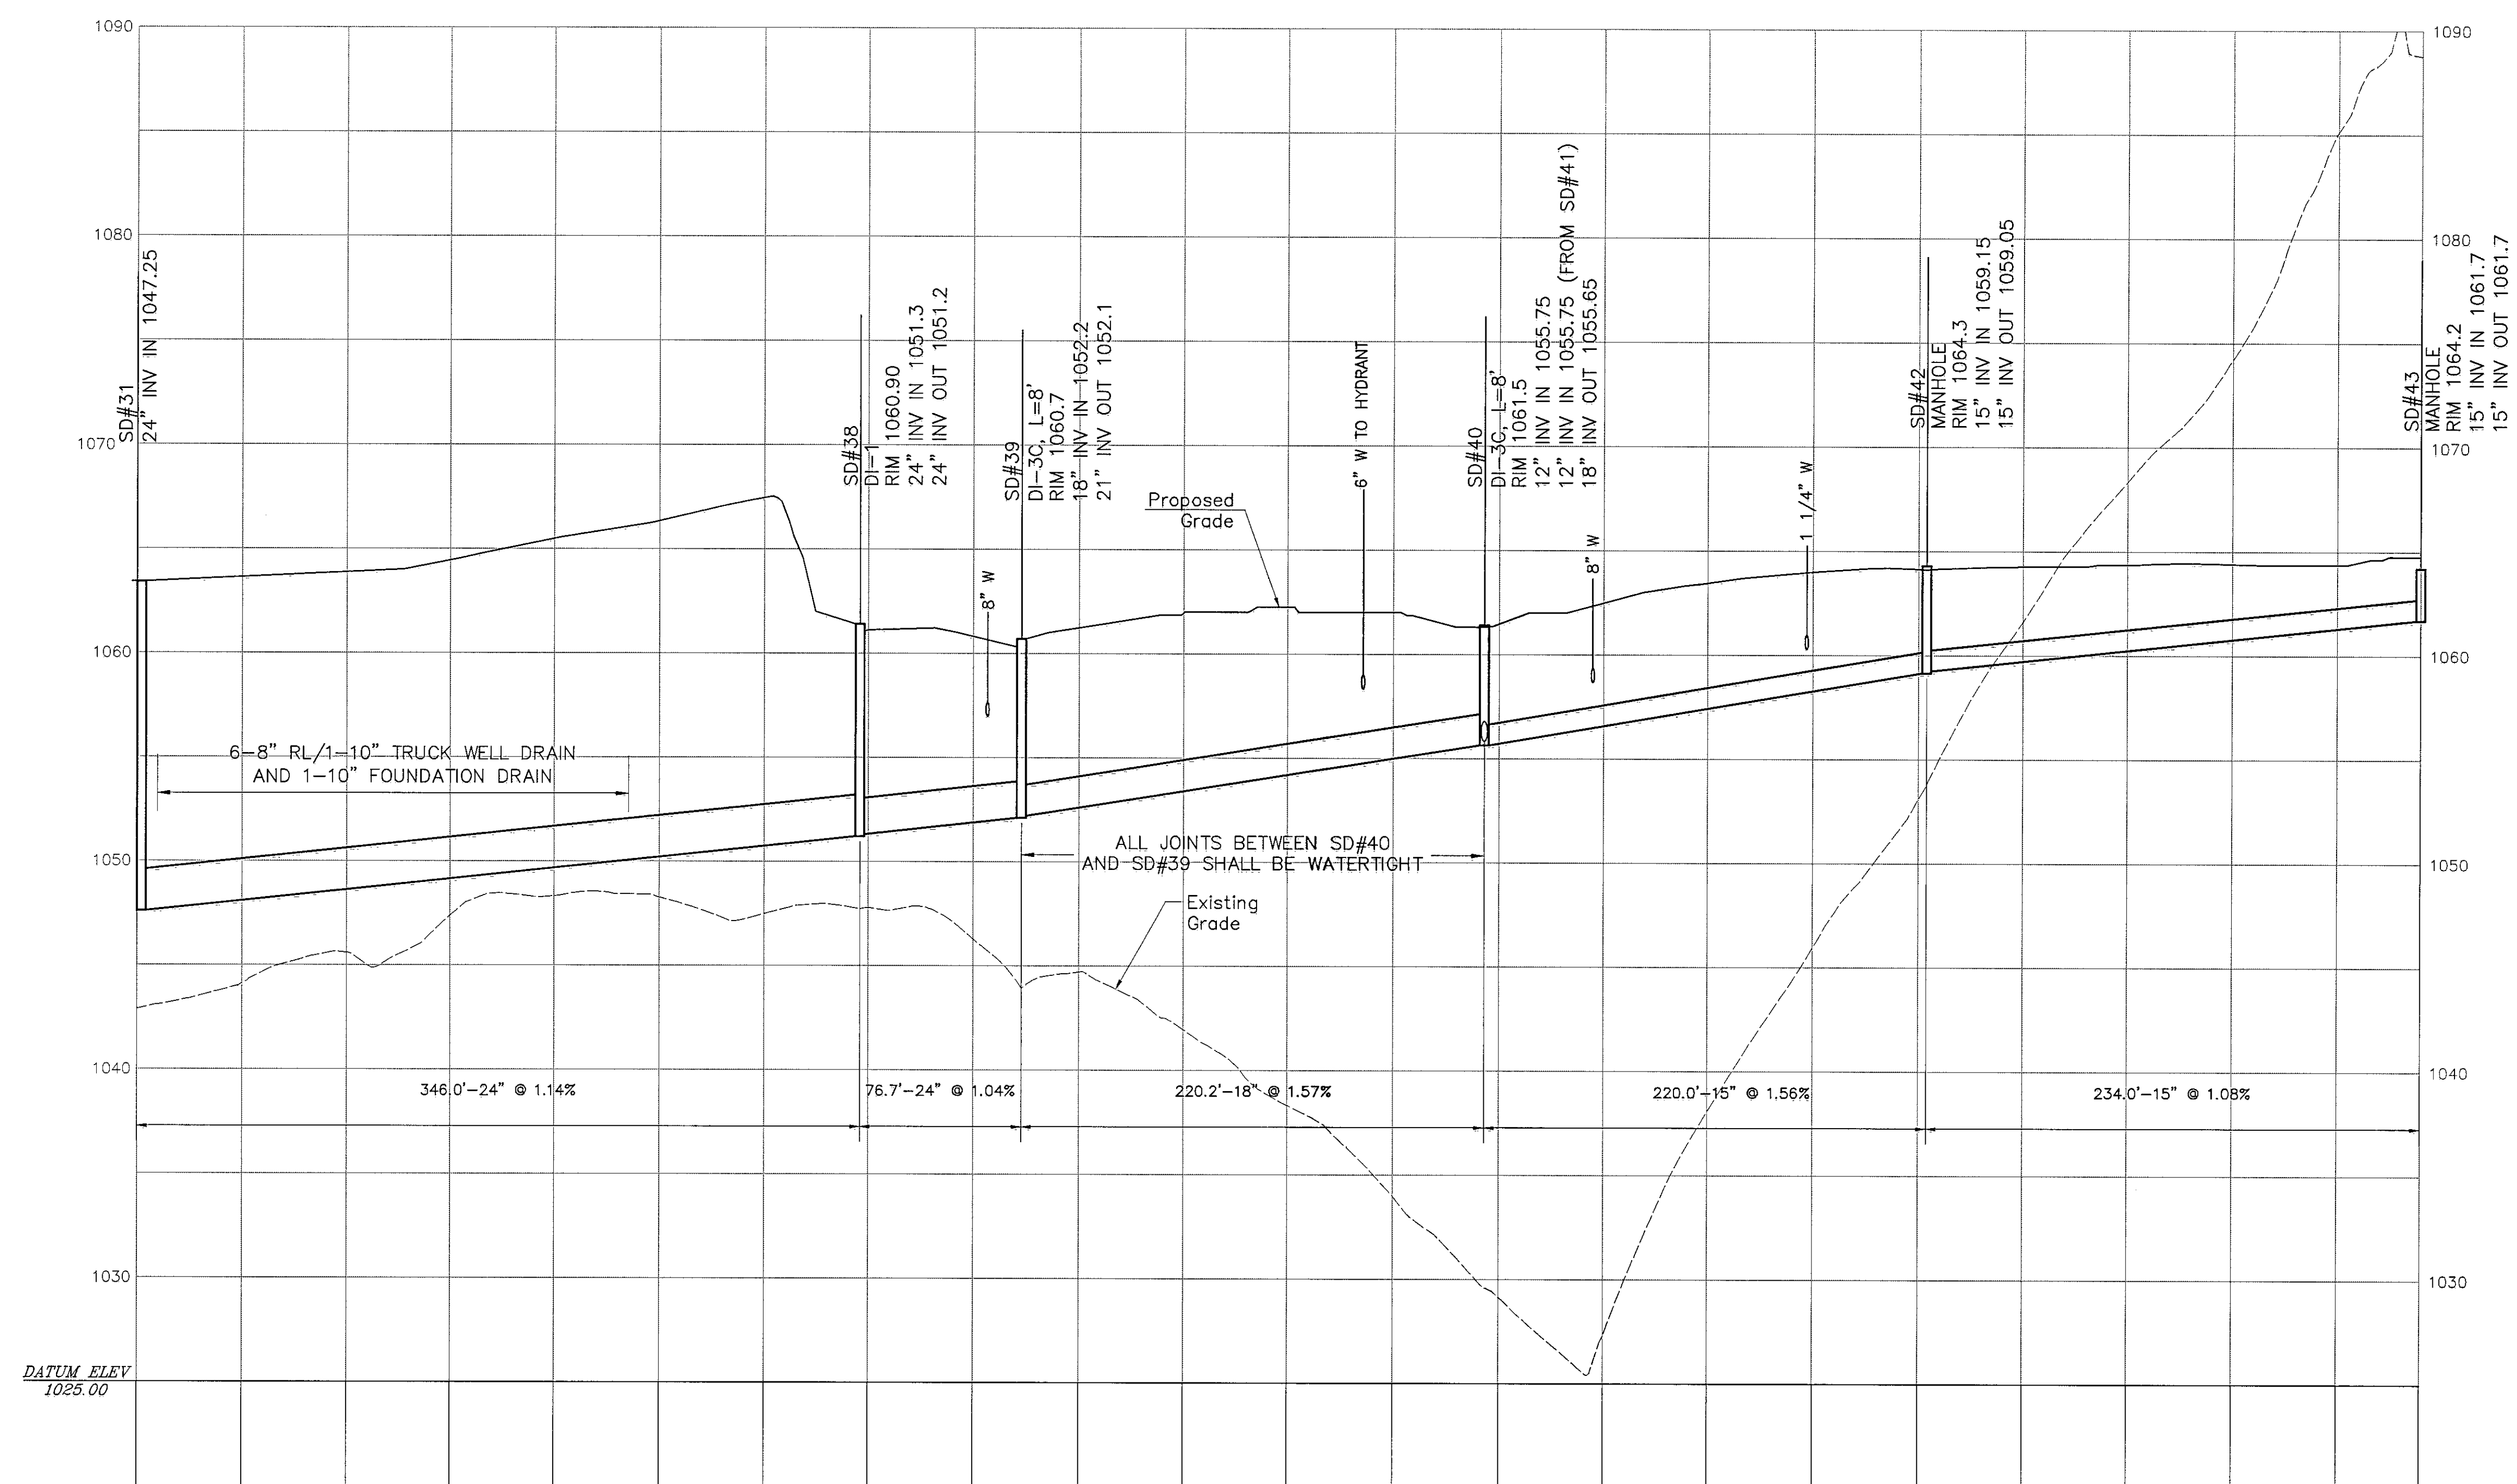