




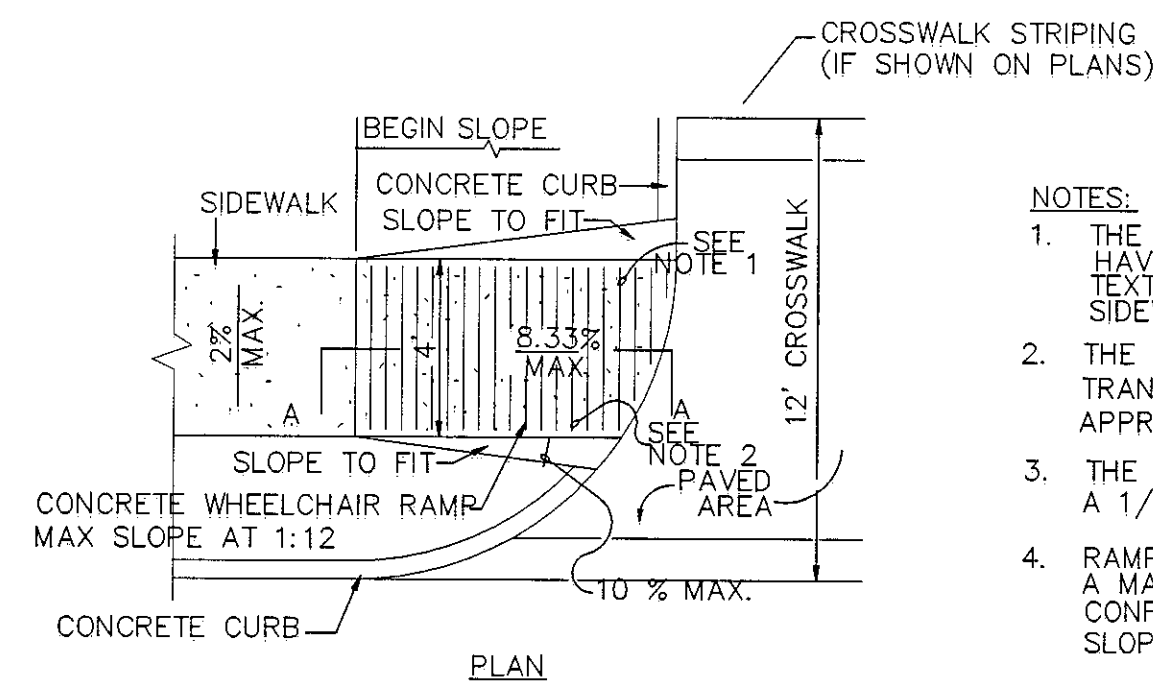


- NOTES:
1. THE SURFACE OF RAMP AND SIDES SHALL HAVE A TRANSVERSE BROOMED SURFACE, FINISH ROUGHER THAN THE SURROUNDING SIDEWALK.
 2. THE RAMP SHALL BE GROOVED IN A TRANSVERSE PATTERN WITH 1/4\"/>

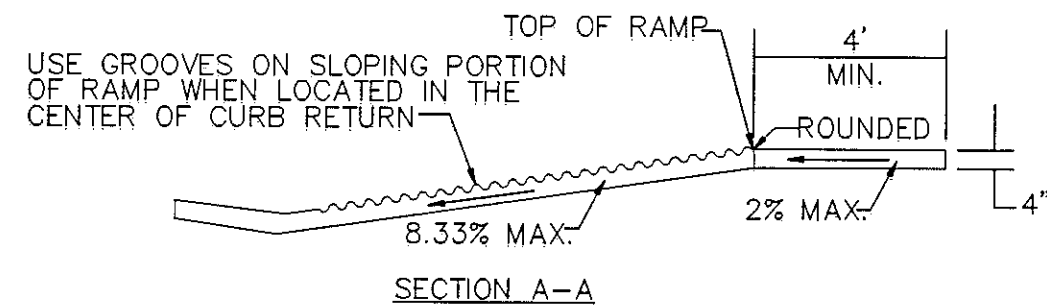


WHEELCHAIR RAMP IN SIDEWALK (TYPICAL AT EACH DRIVEWAY CURB RETURN)

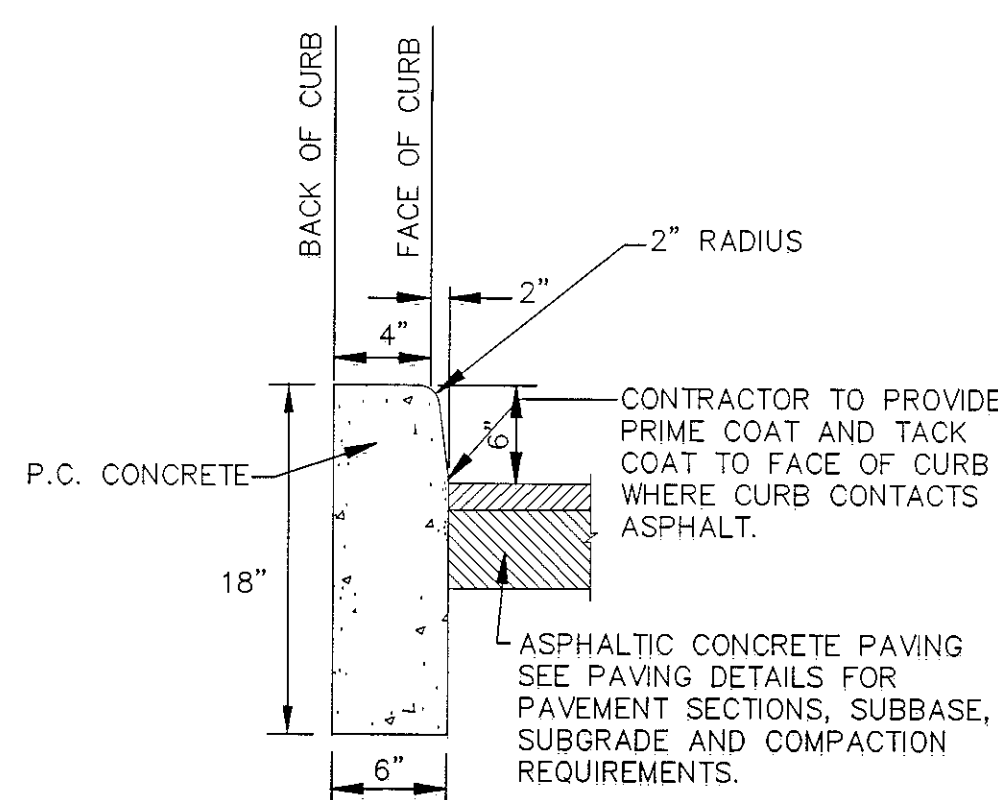

VDOT STANDARD CG-2 CONCRETE CURB

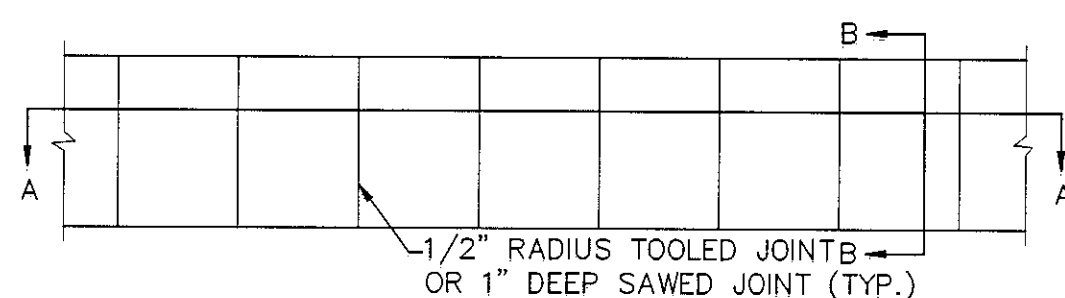


NOTE: PROVIDE 1/2\"/>

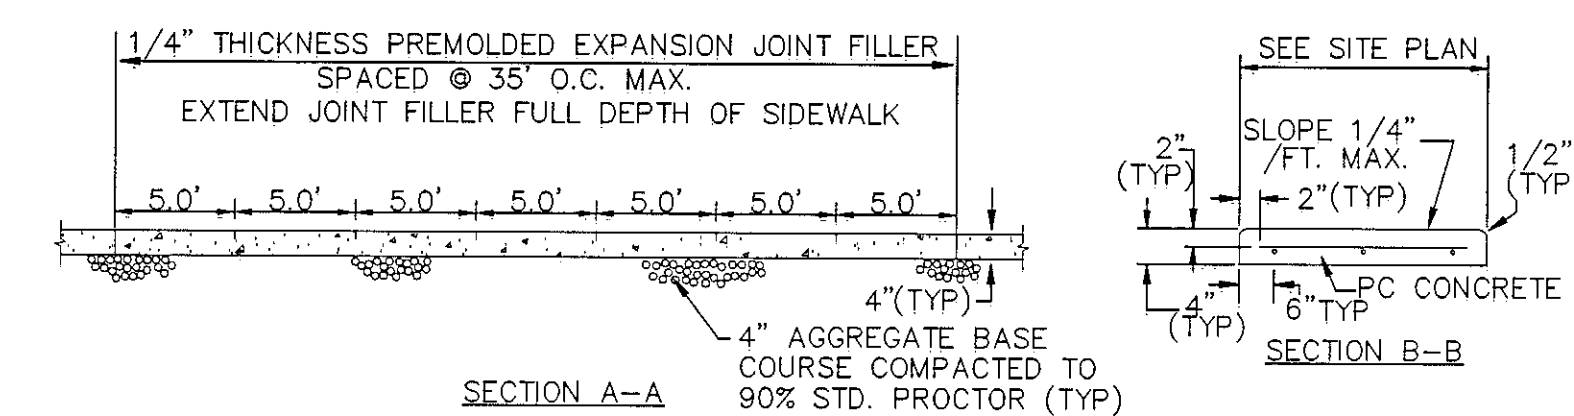


NOTE: WHERE REQUIRED REINFORCEMENT WILL BE NO. 3 BARS 24\"/>


CONCRETE SIDEWALK

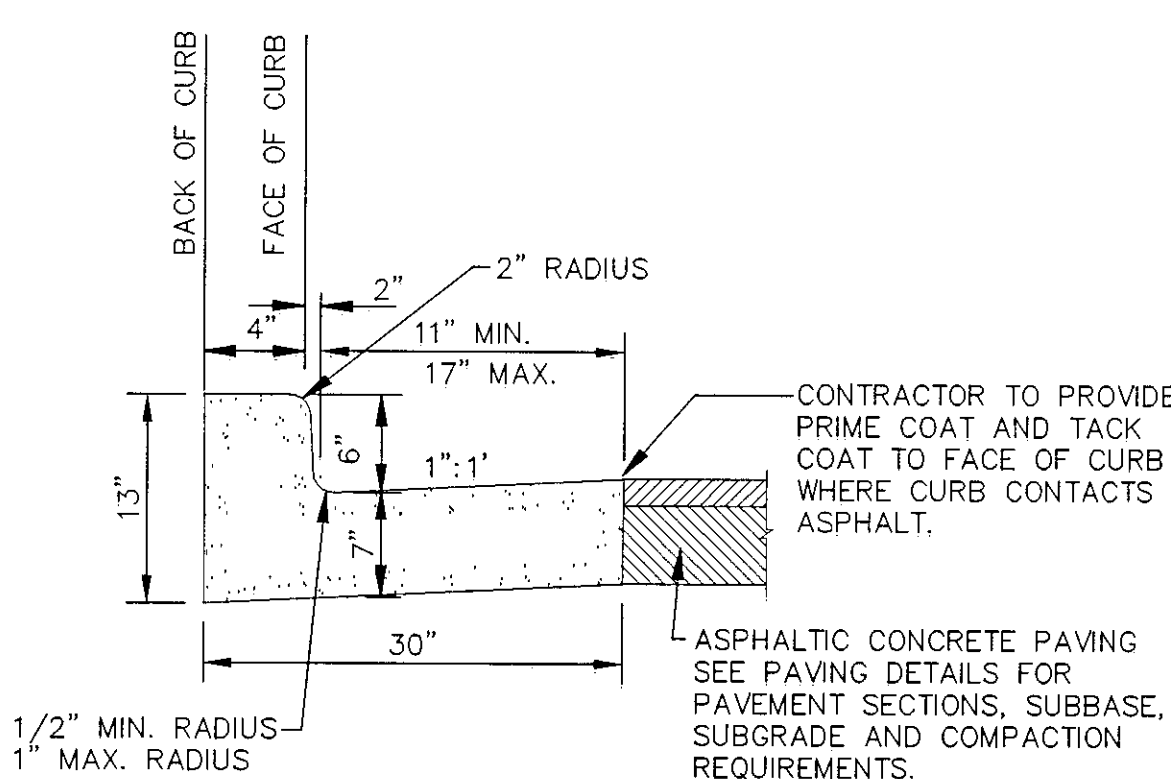


VDOT STANDARD CG-6 CONCRETE CURB AND GUTTER

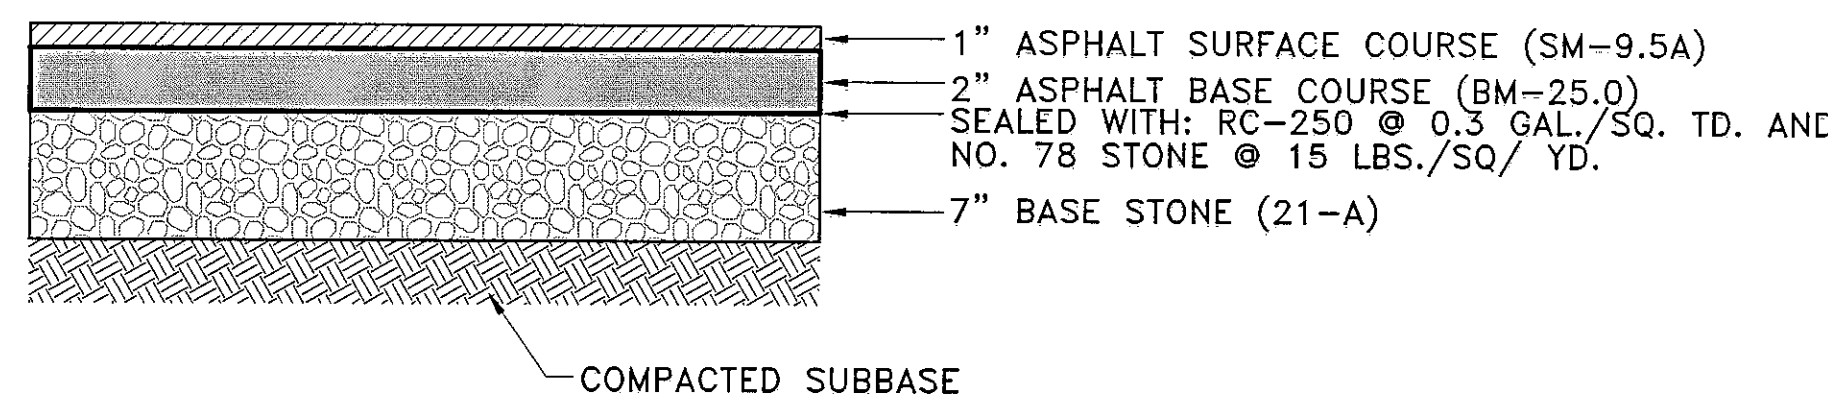


STANDARD DUTY PAVEMENT SECTION

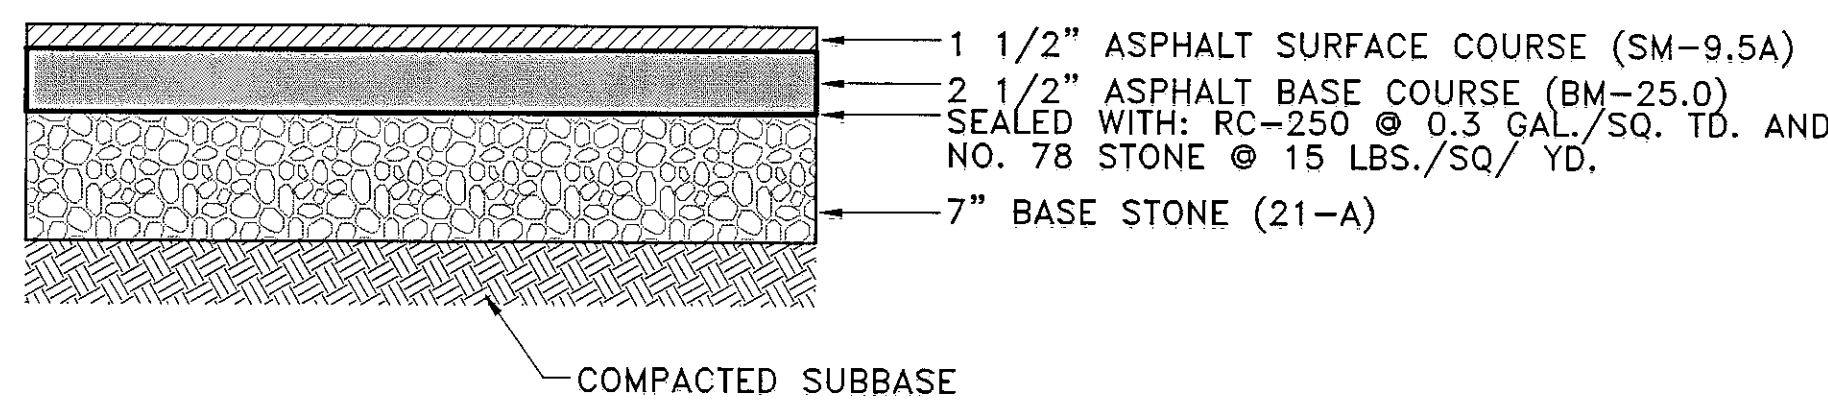

HEAVY DUTY PAVEMENT SECTION

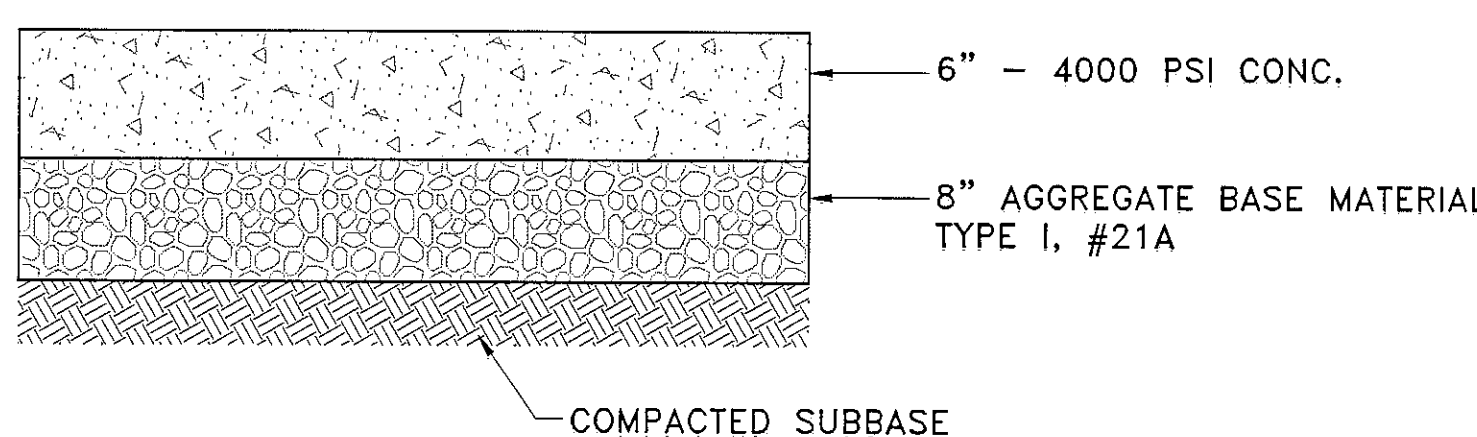


HEAVY DUTY CONCRETE PAVEMENT SECTION

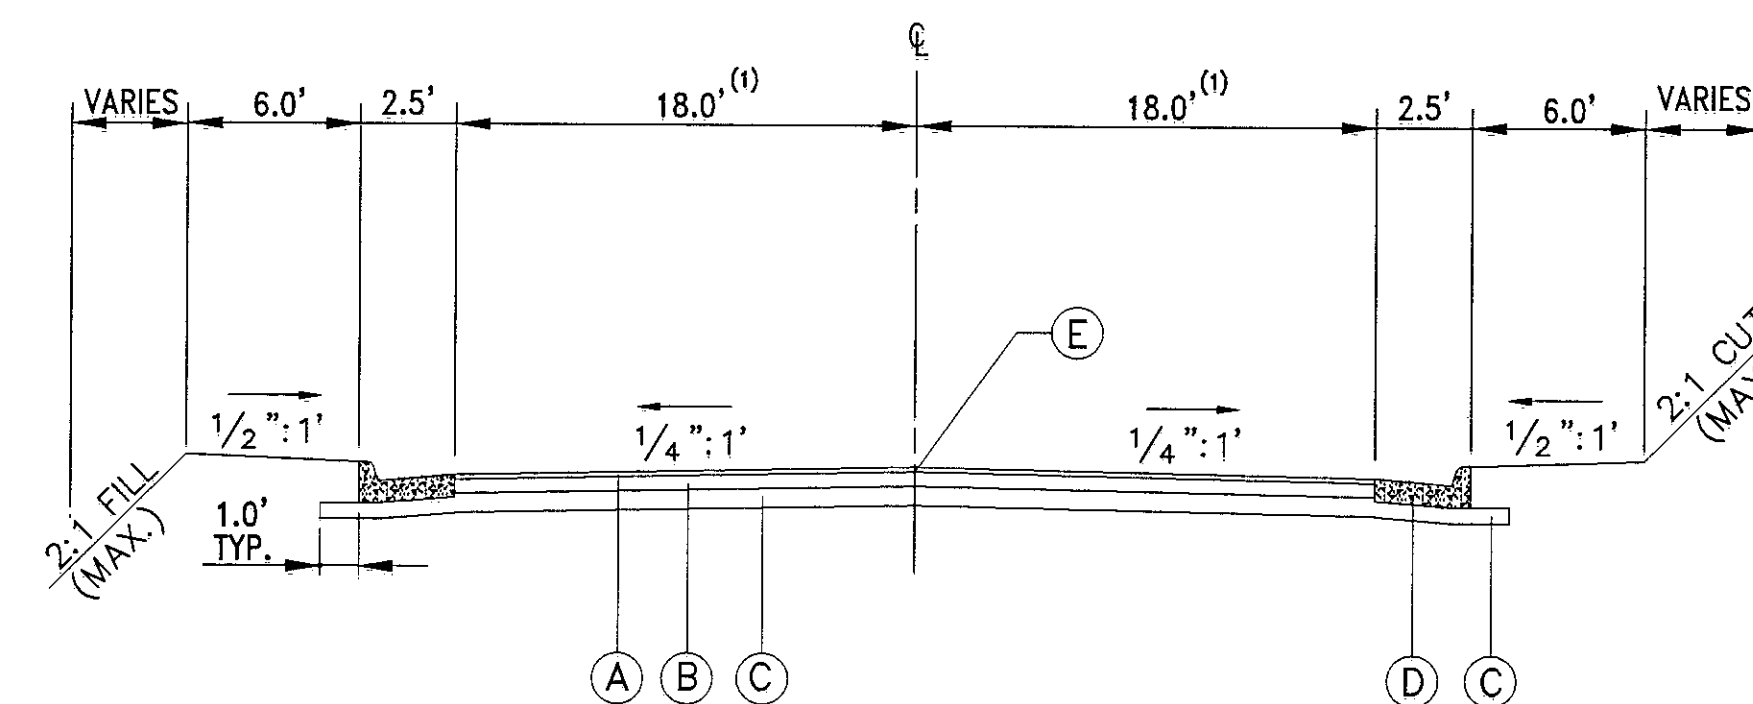

MAIN ENTRANCE DRIVE - TYPICAL SECTION


(1) LANE WIDTHS VARY - REFER TO SHEETS C-1 AND C-2 FOR ACTUAL DIMENSIONS.

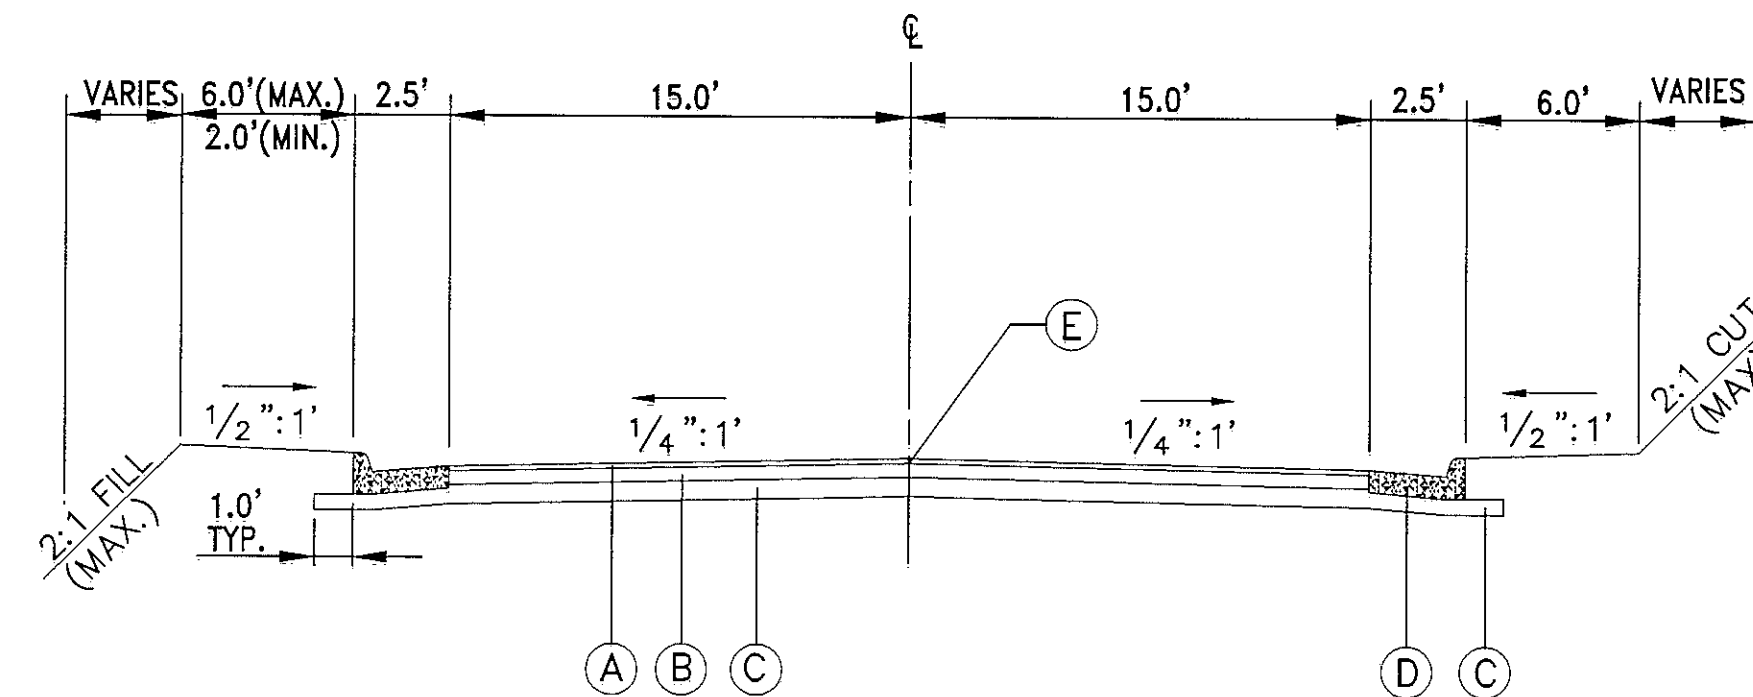


REAR ACCESS ROAD - TYPICAL SECTION

TYPICAL SECTION KEYNOTES:

- 220 LBS./S.Y. ASPHALT CONCRETE, SM-9.5
- 2\"/>

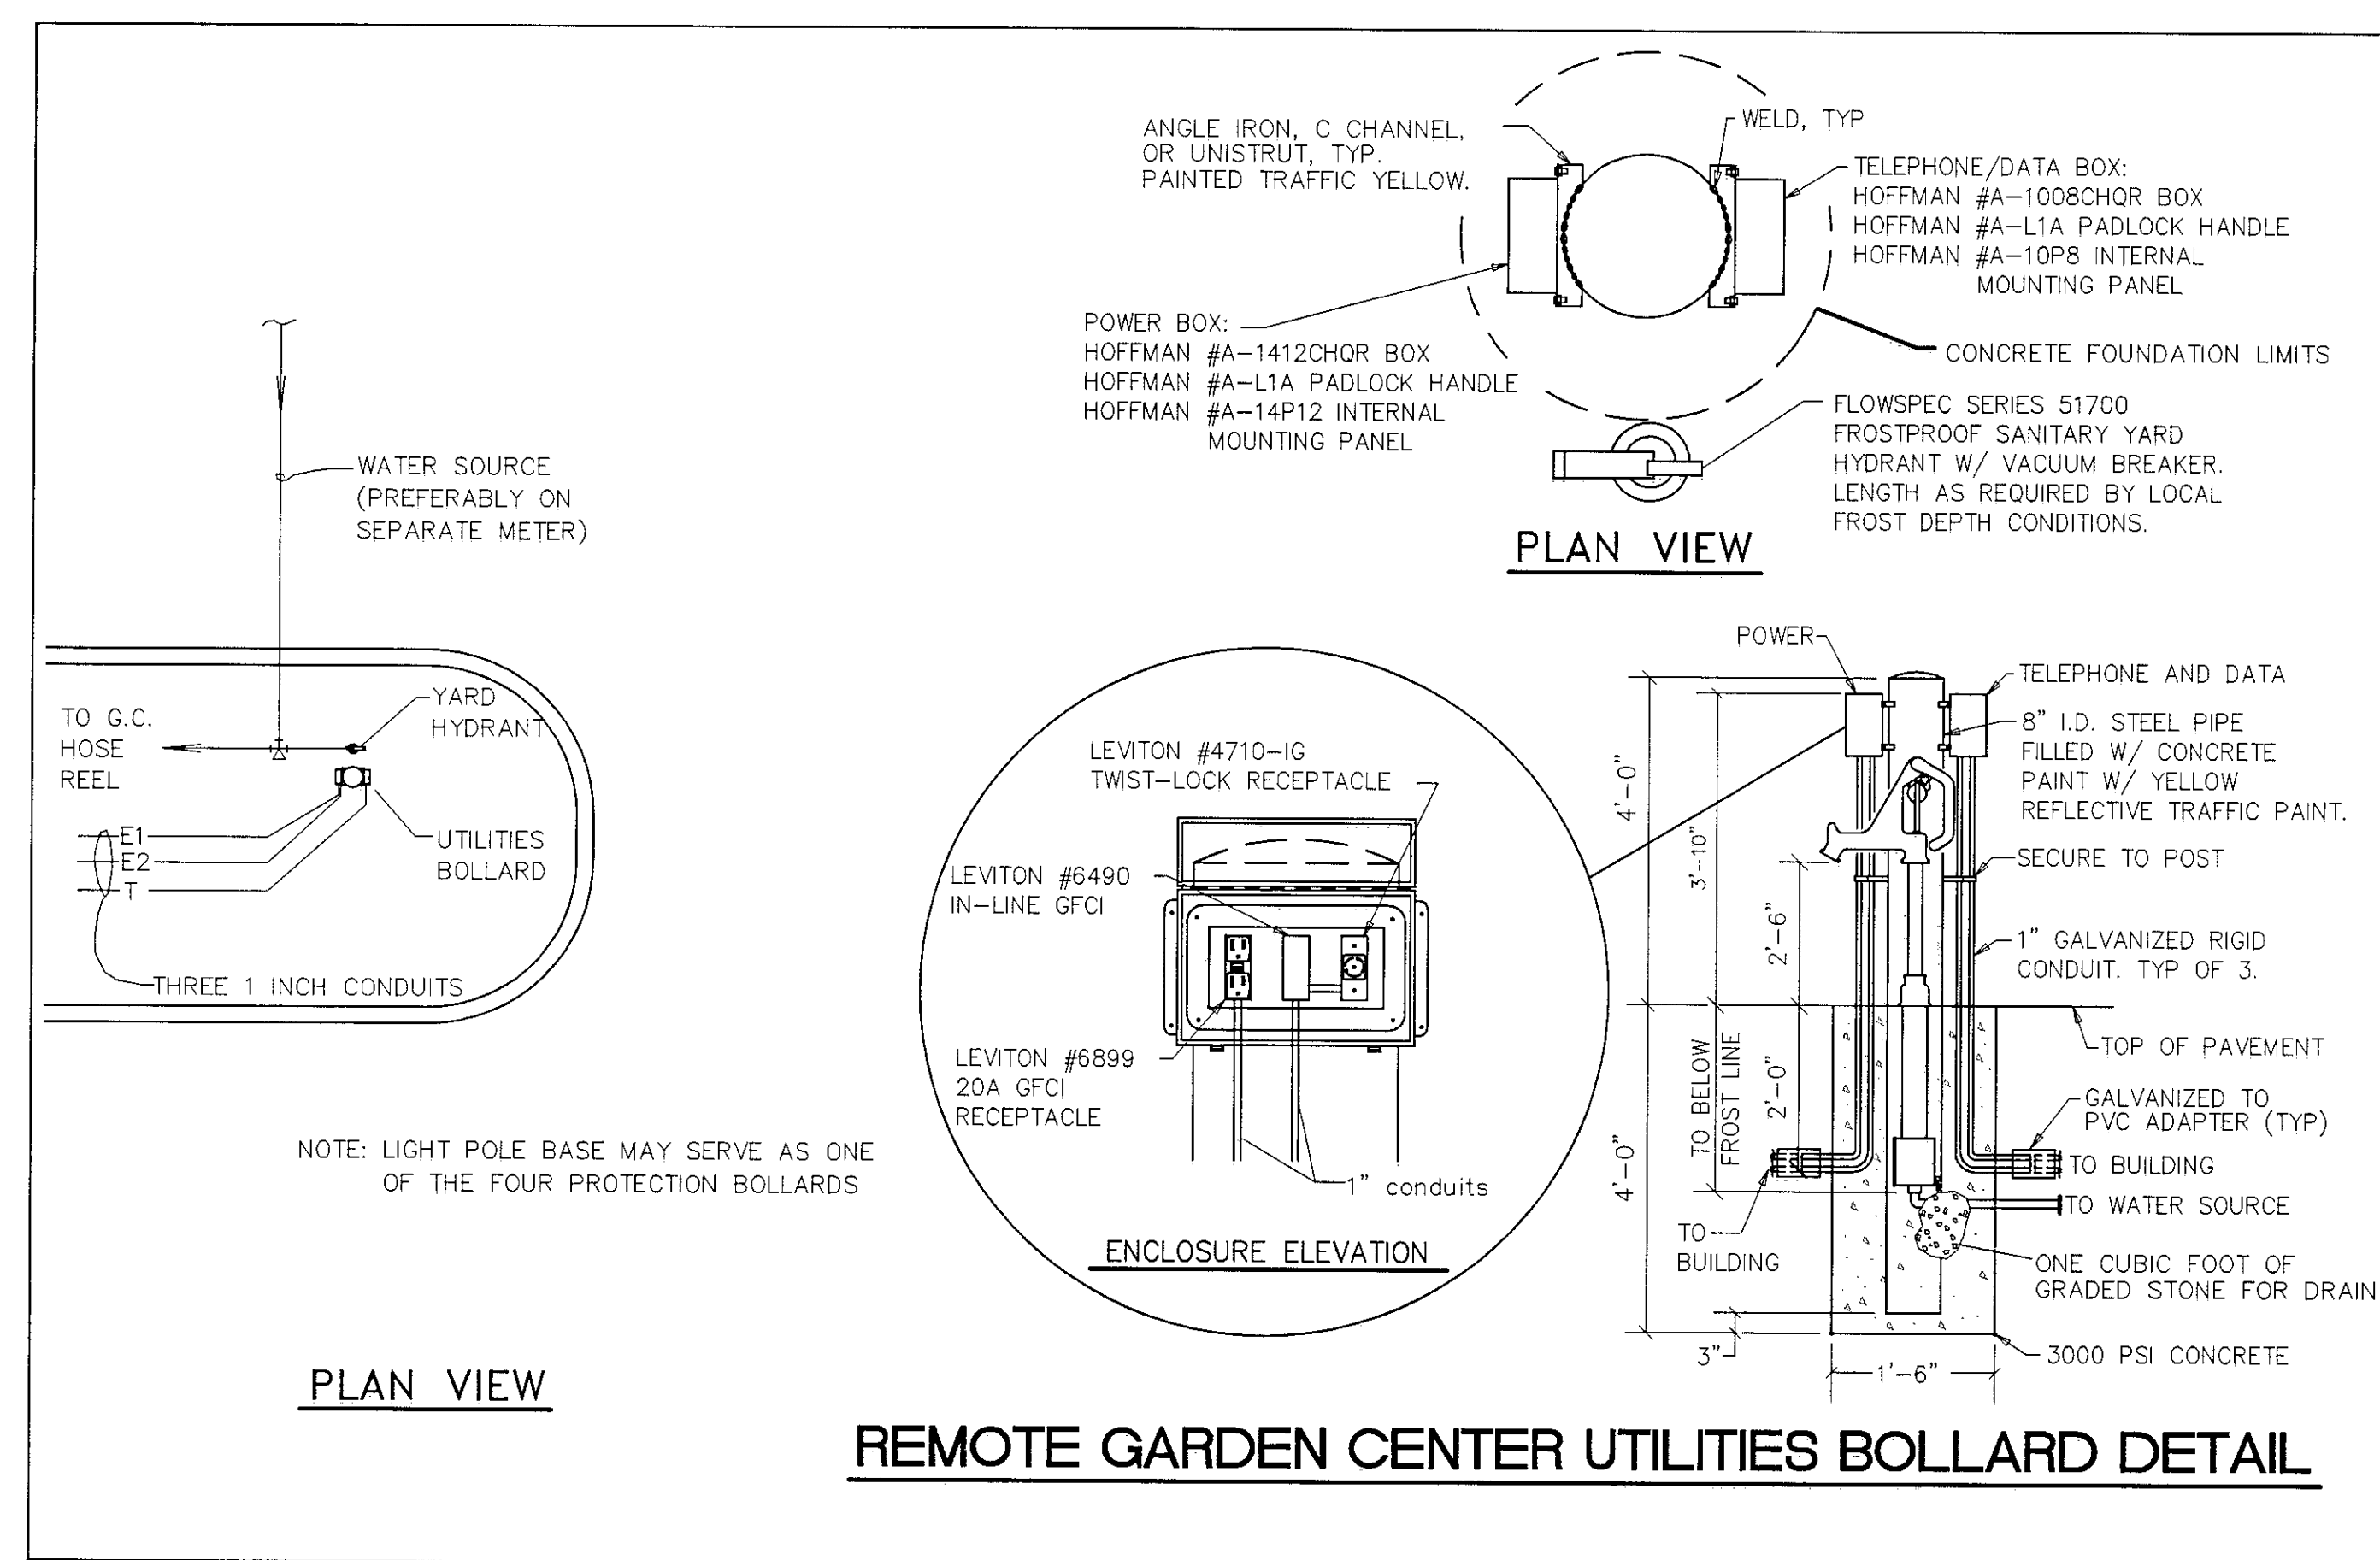


REMOTE GARDEN CENTER UTILITIES BOLLARD DETAIL

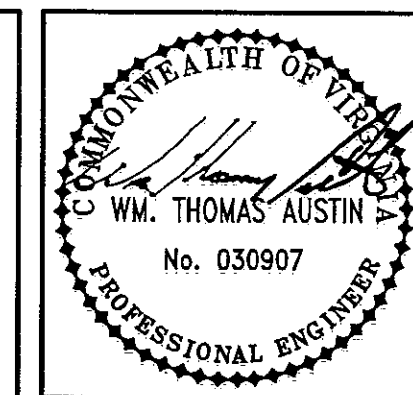

Revisions	Date

Commission No.: 1823	Checked By: WTA	Project Coordinator: WTA
Drawn By: JFR	Date: 9/28/01	

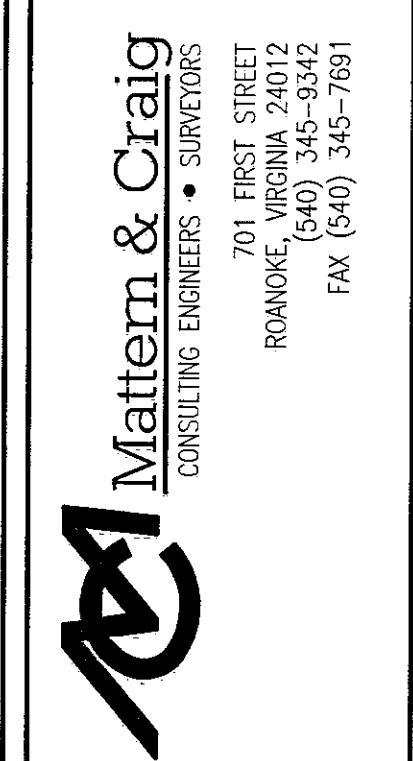

WAL-MART STORE #3243-00 PAVEMENT DETAILS AND TYPICAL SECTIONS ROANOKE COUNTY, VIRGINIA

Vertical Scale:
N/A

Horizontal Scale:
N/A

Issue Date:
9/28/01

Sheet No.:

C-28