




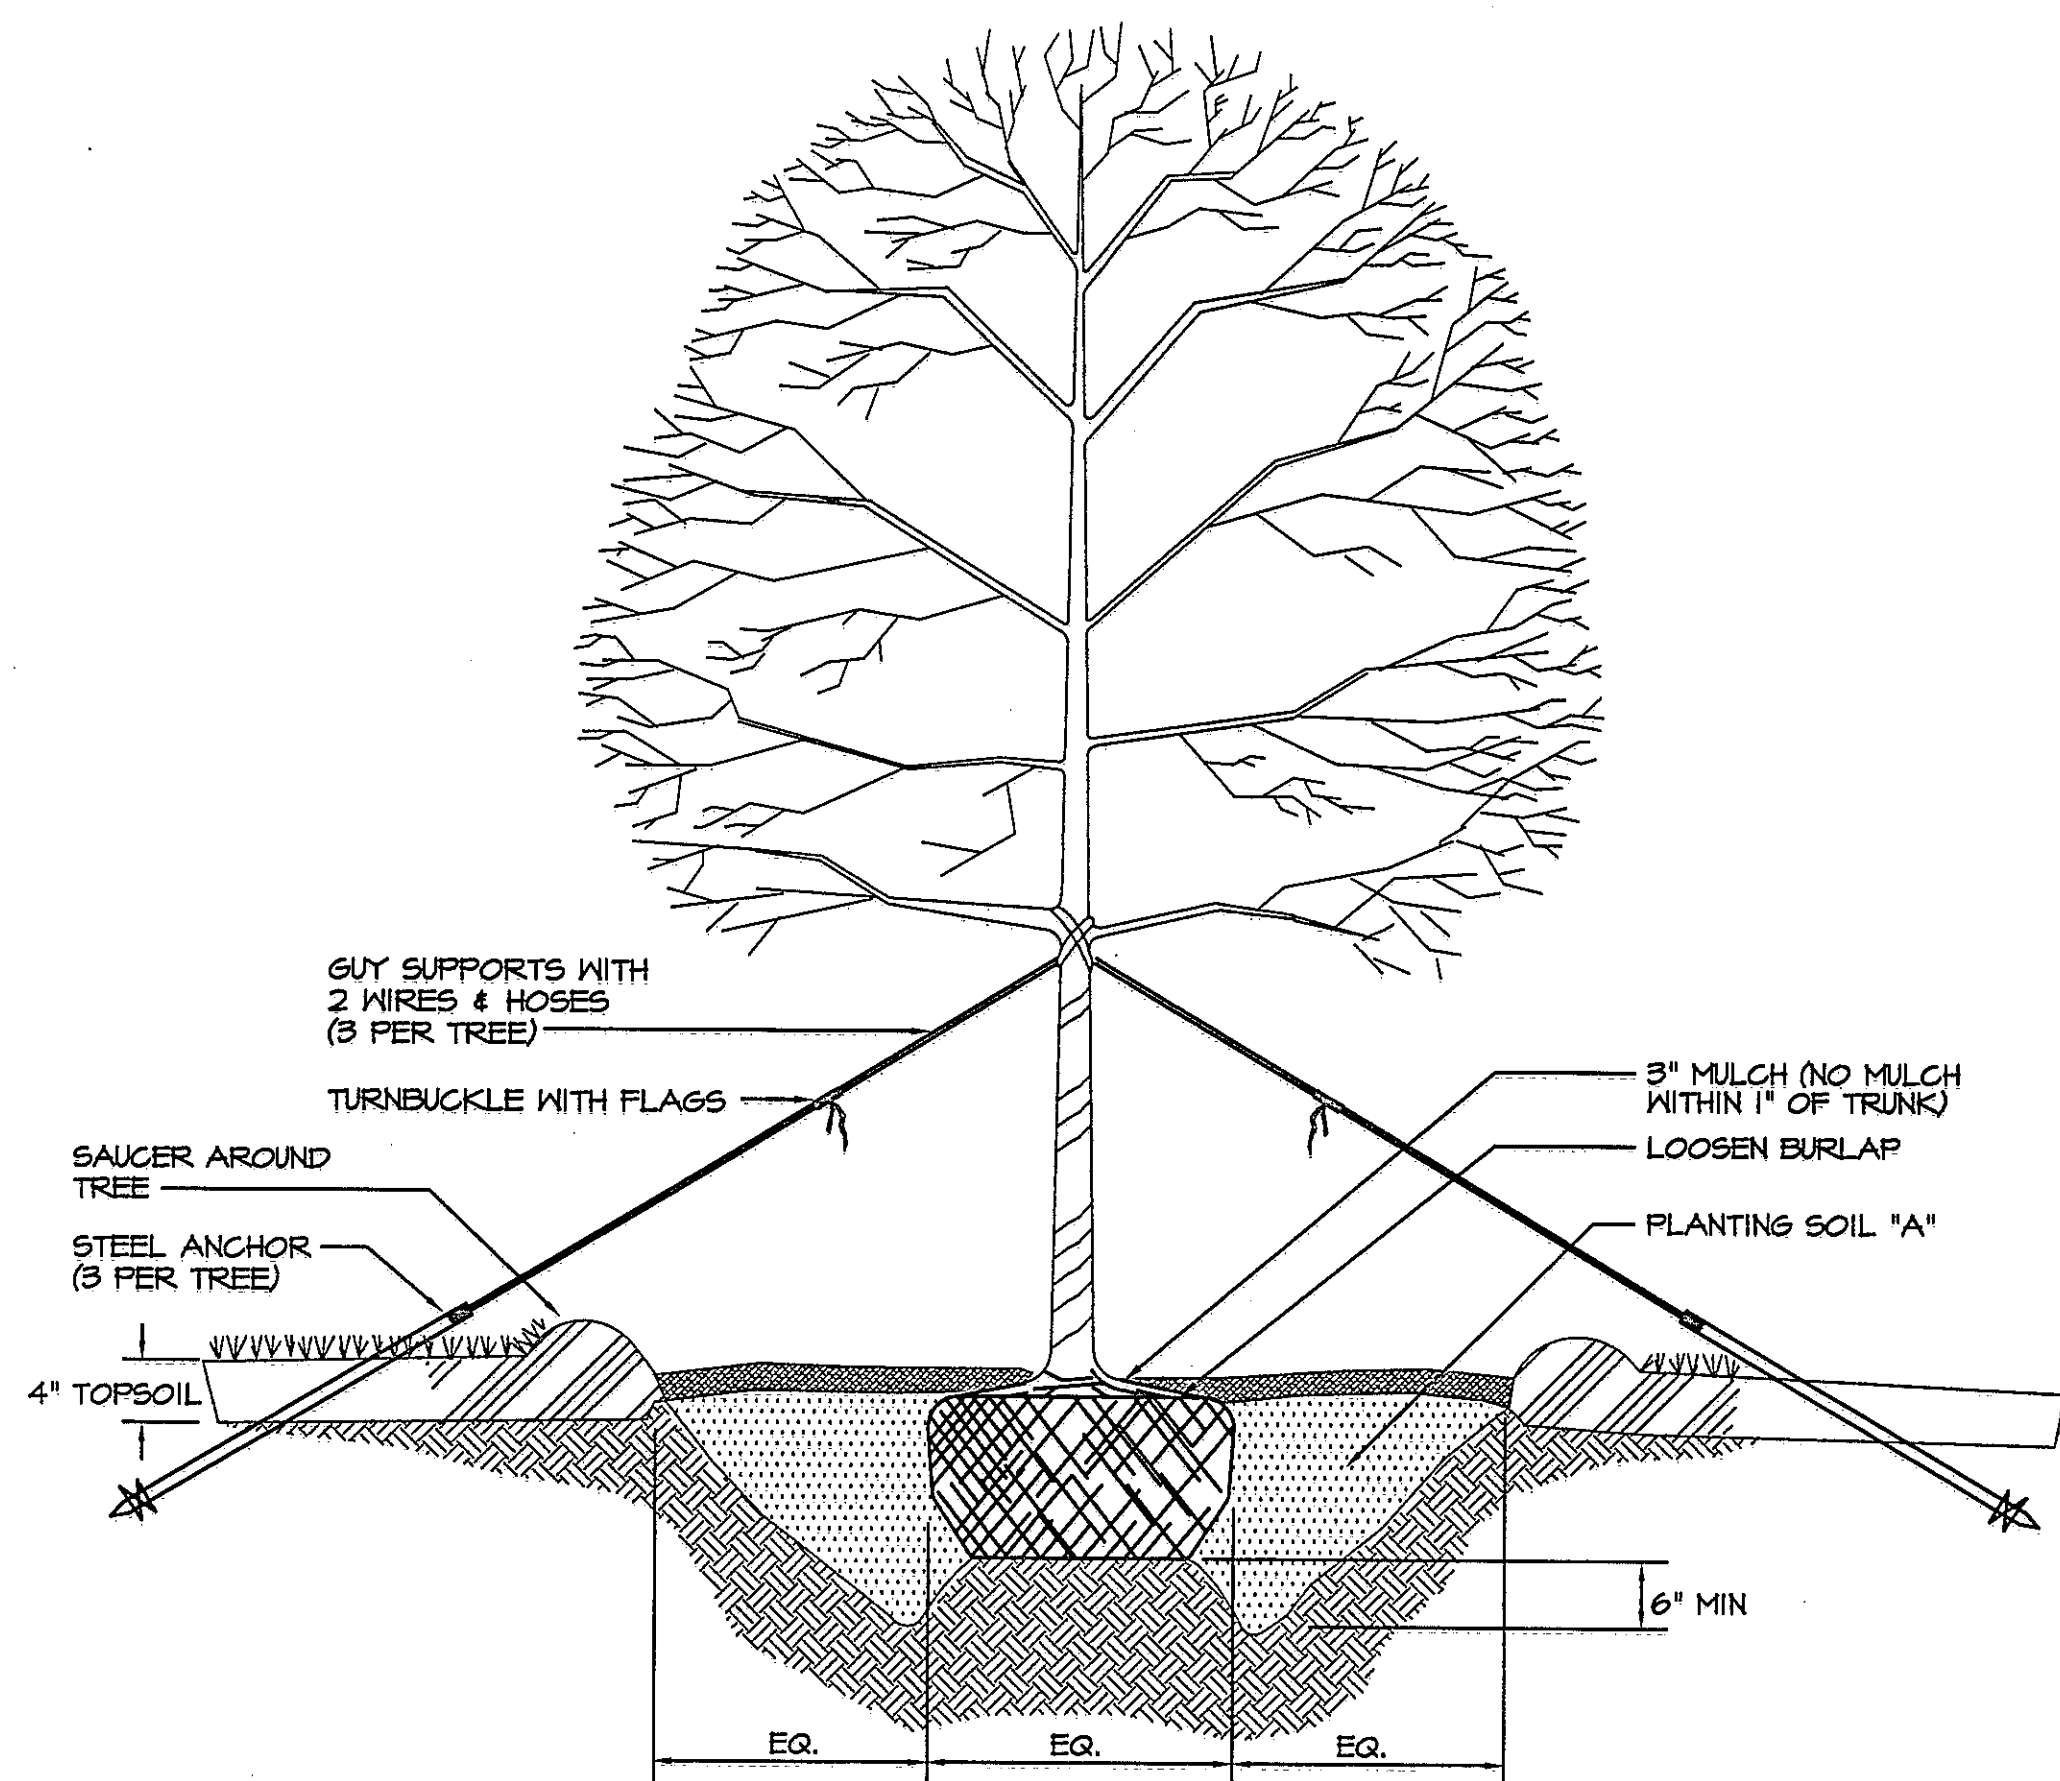


TYPICAL TREE PLANTING DETAIL OVER 2-1/2" CALIPER
N.T.S.

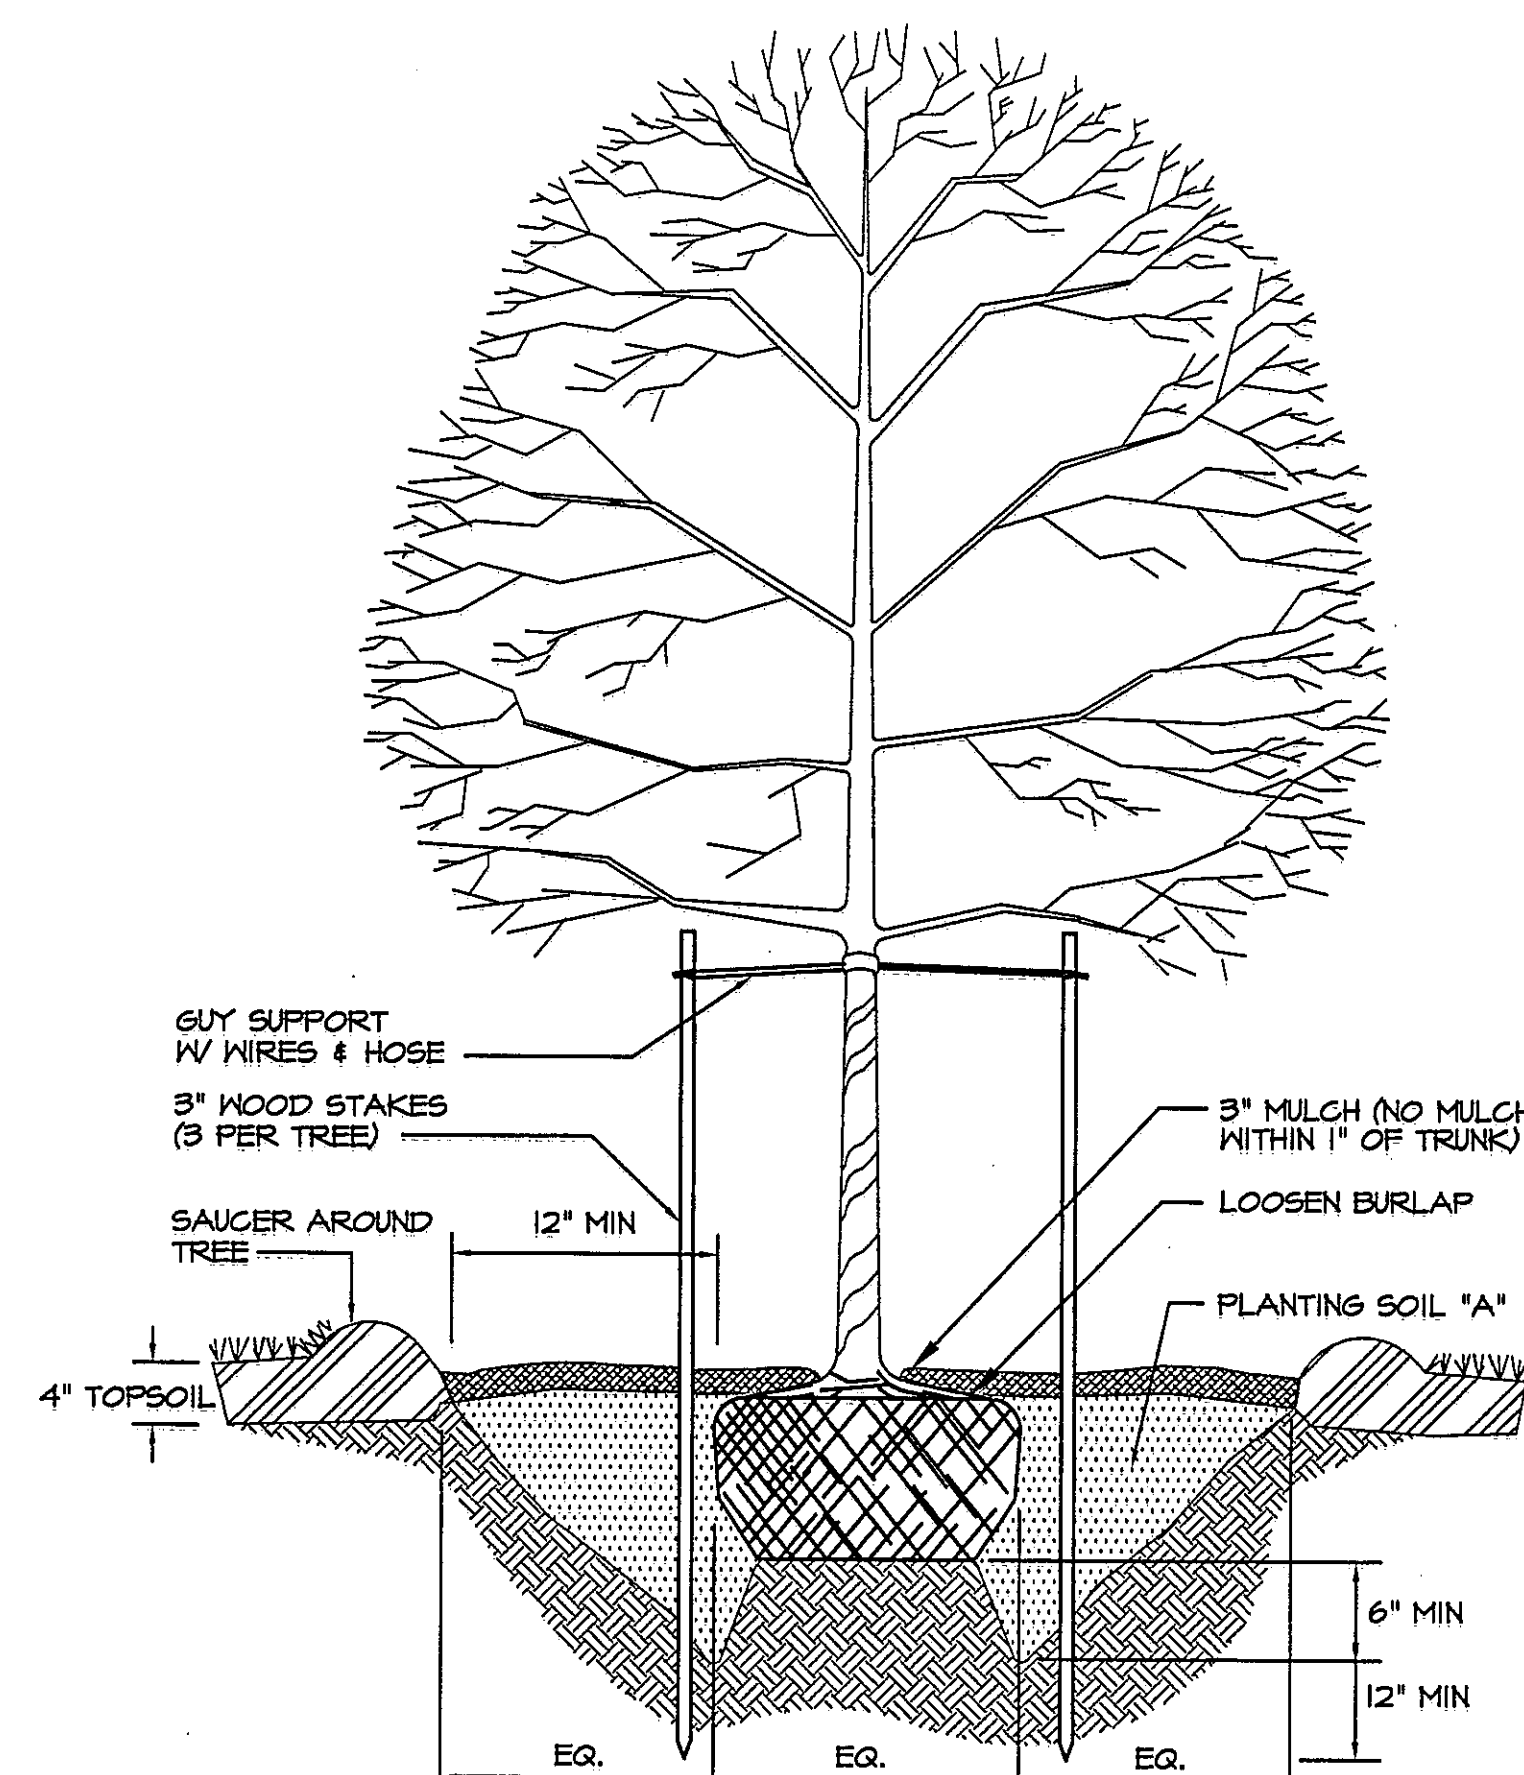


TYPICAL TREE PLANTING DETAIL UNDER 2-1/2" CALIPER
N.T.S.

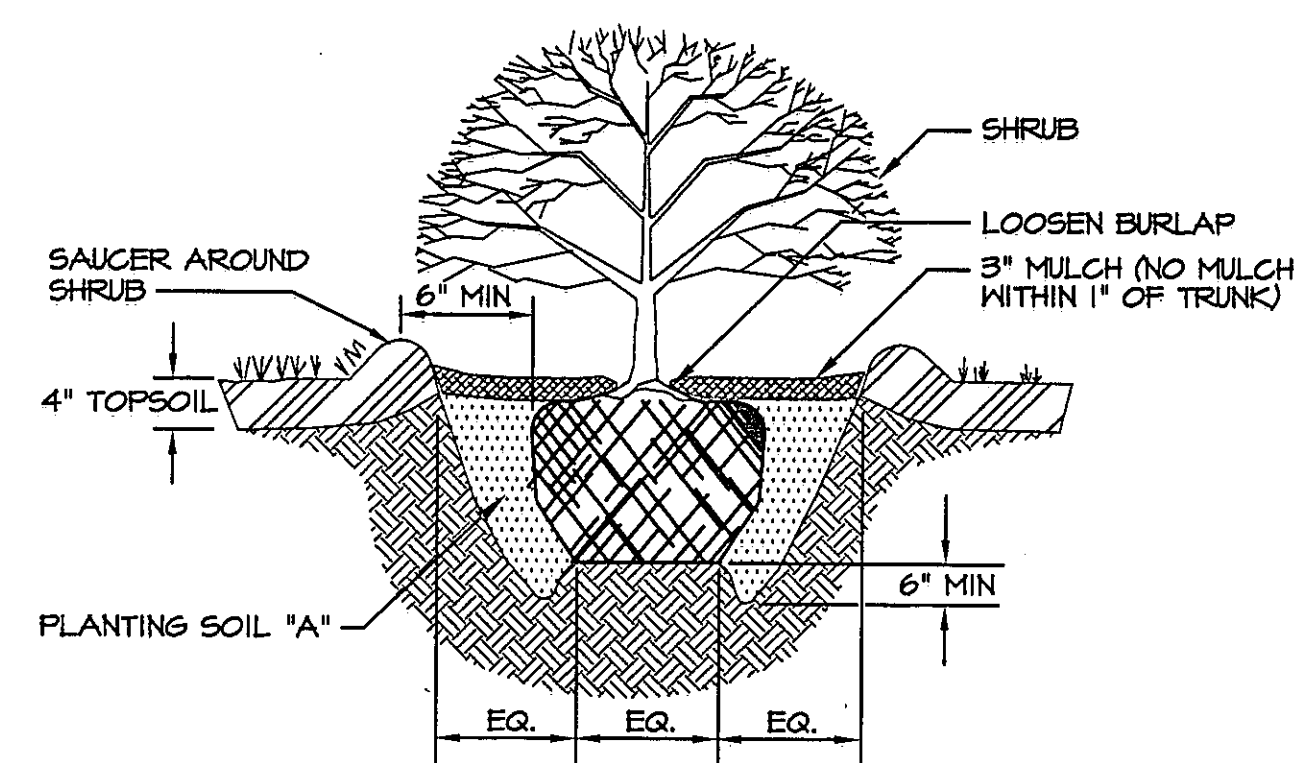


TYPICAL PIT-PLANTED SHRUB DETAIL
N.T.S.

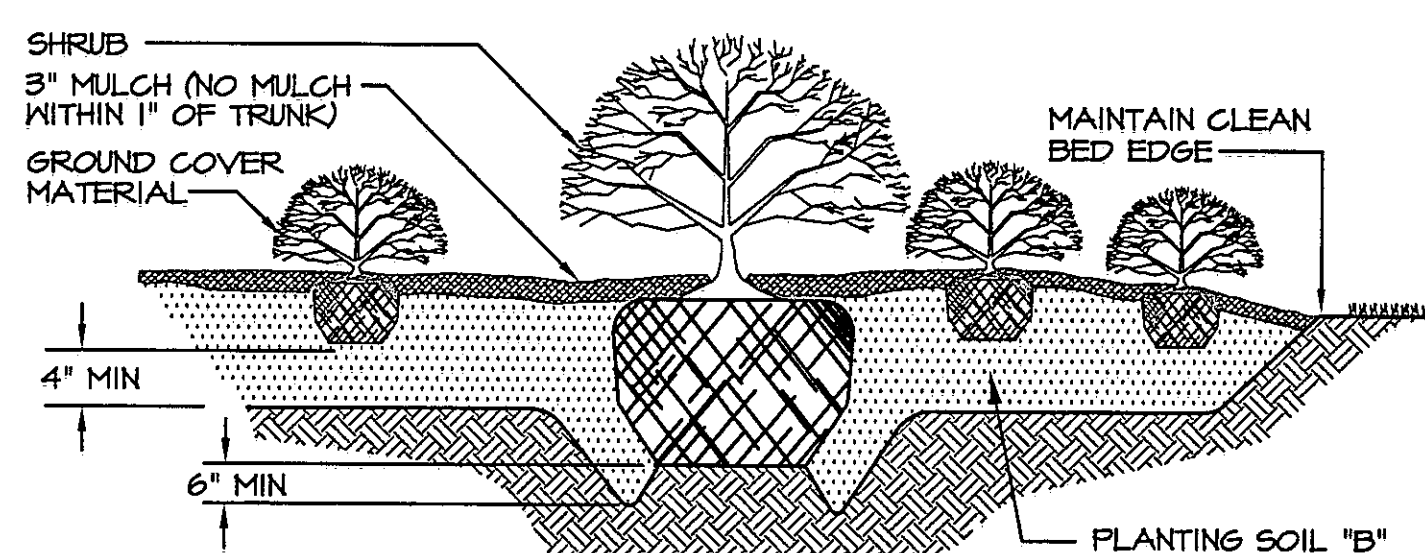


TYPICAL GROUND COVER & SHRUB BED DETAIL
N.T.S.

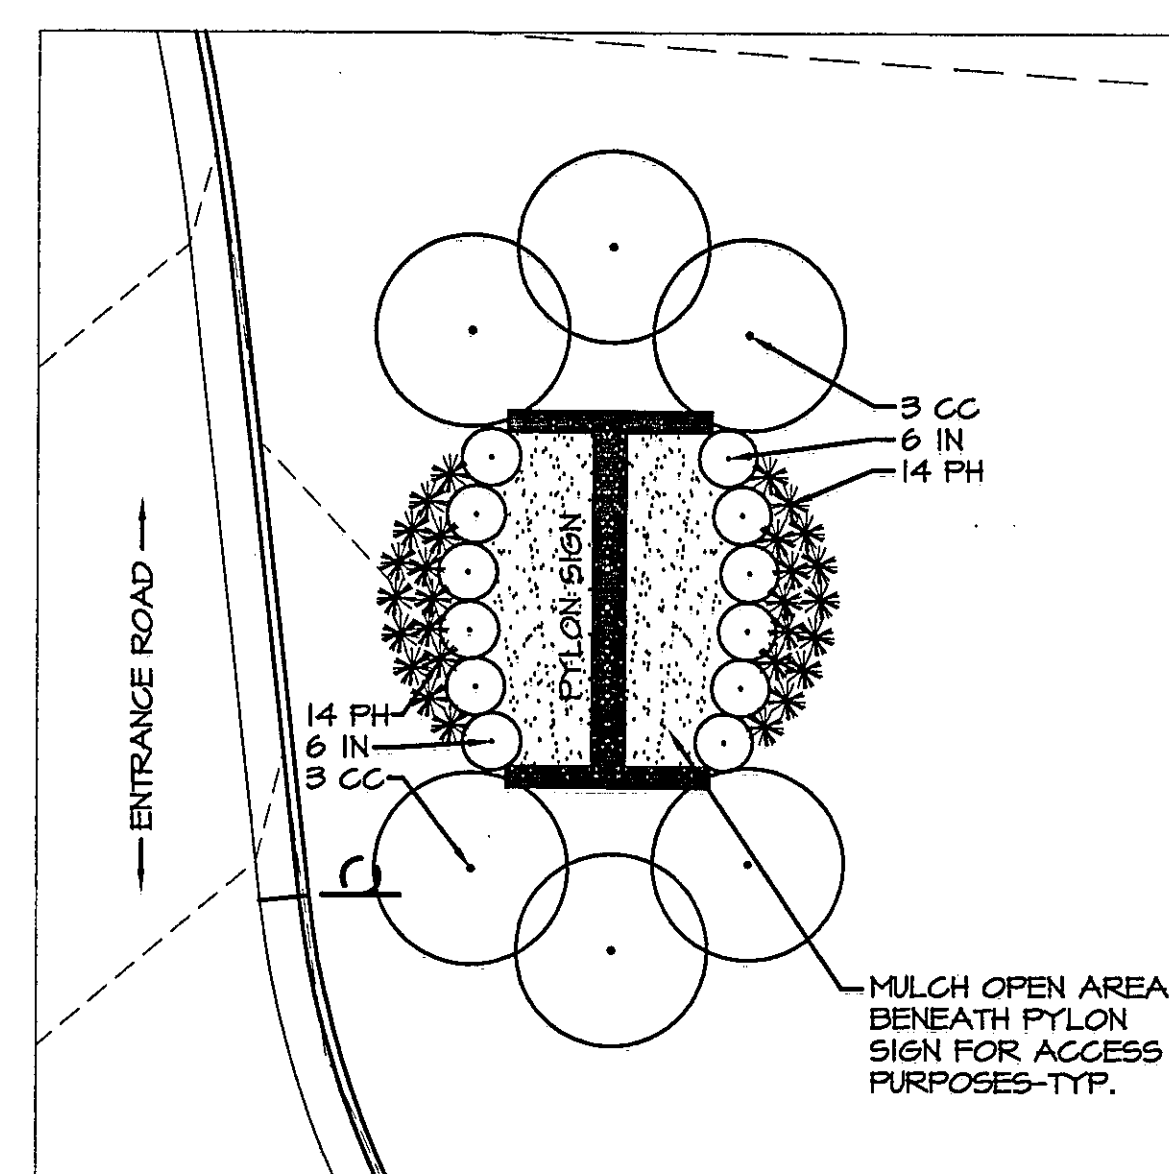



ENLARGED PLAN: PYLON SIGN PLANTING
SCALE: 1"=10'-0"

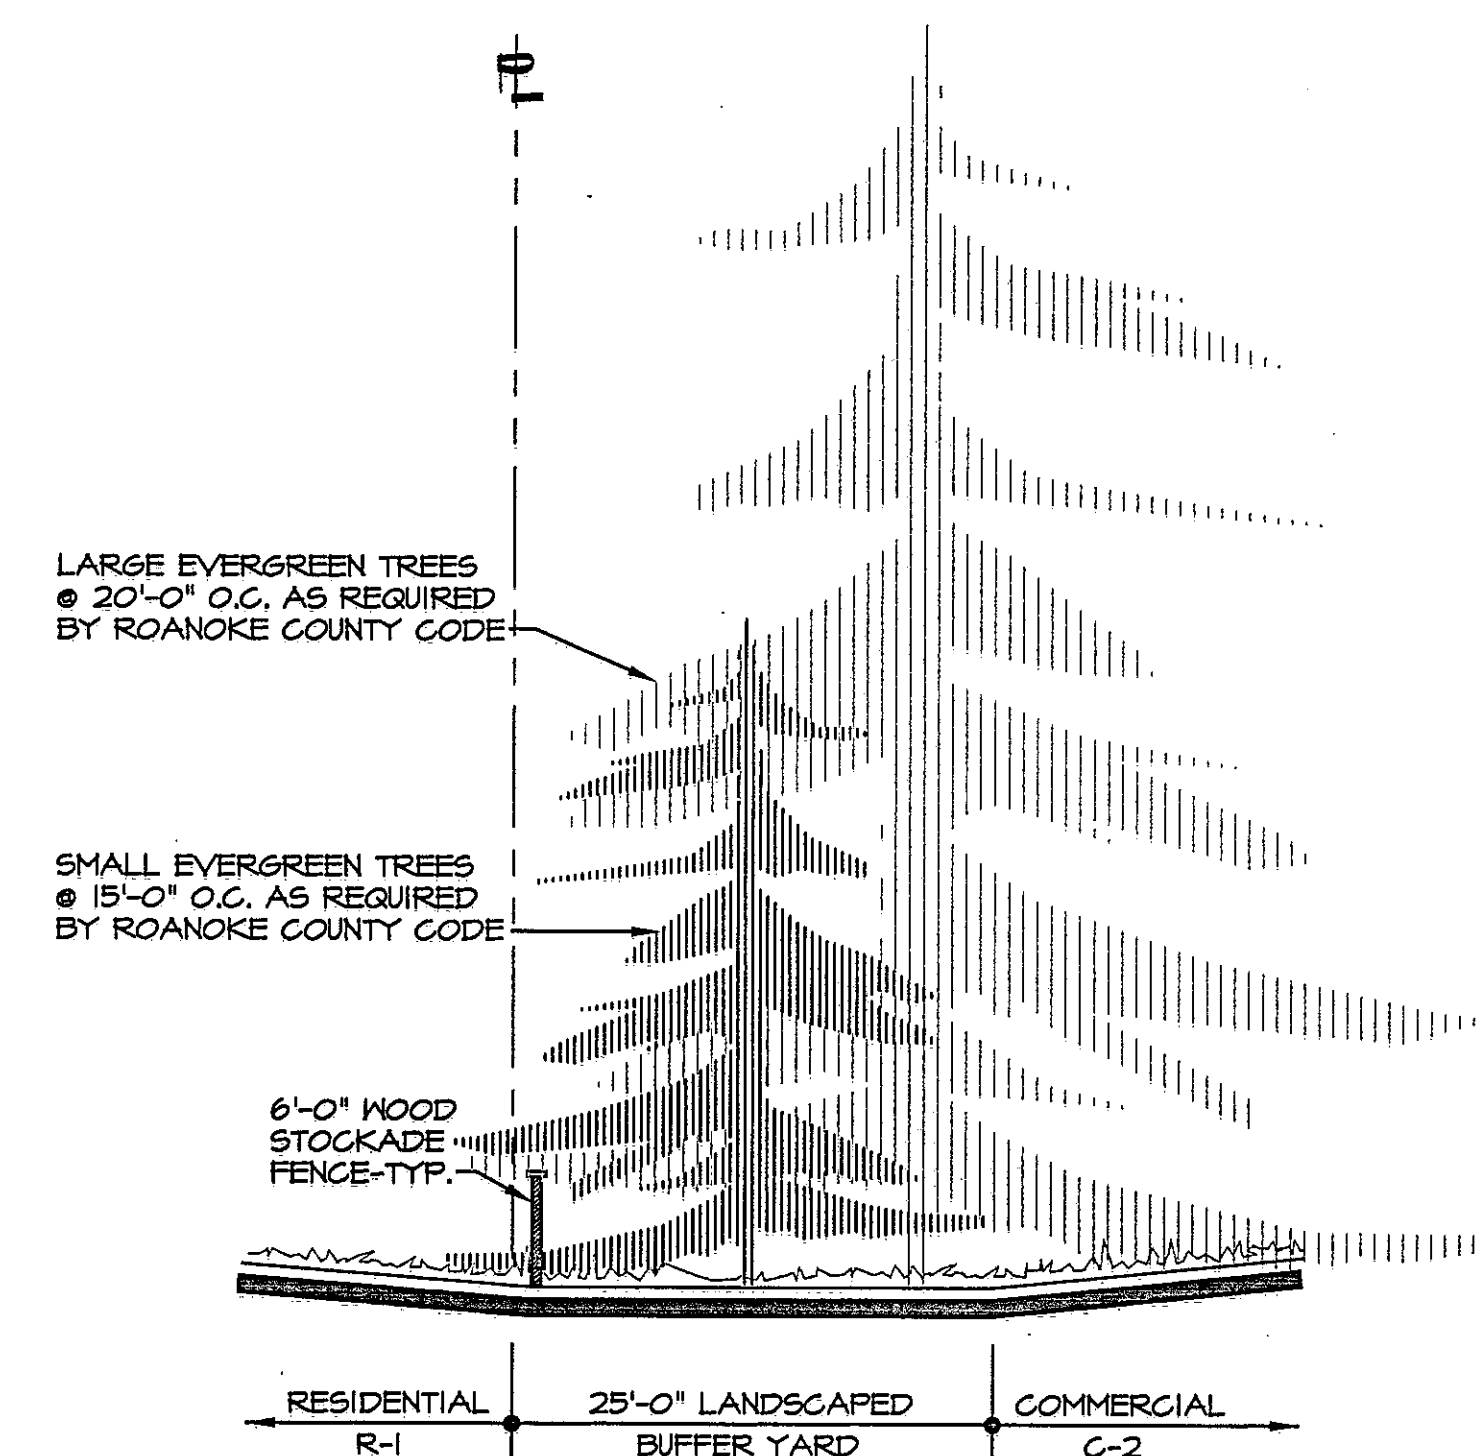

BUFFER: Complete Planting Section
SCALE: 1"=10'-0"

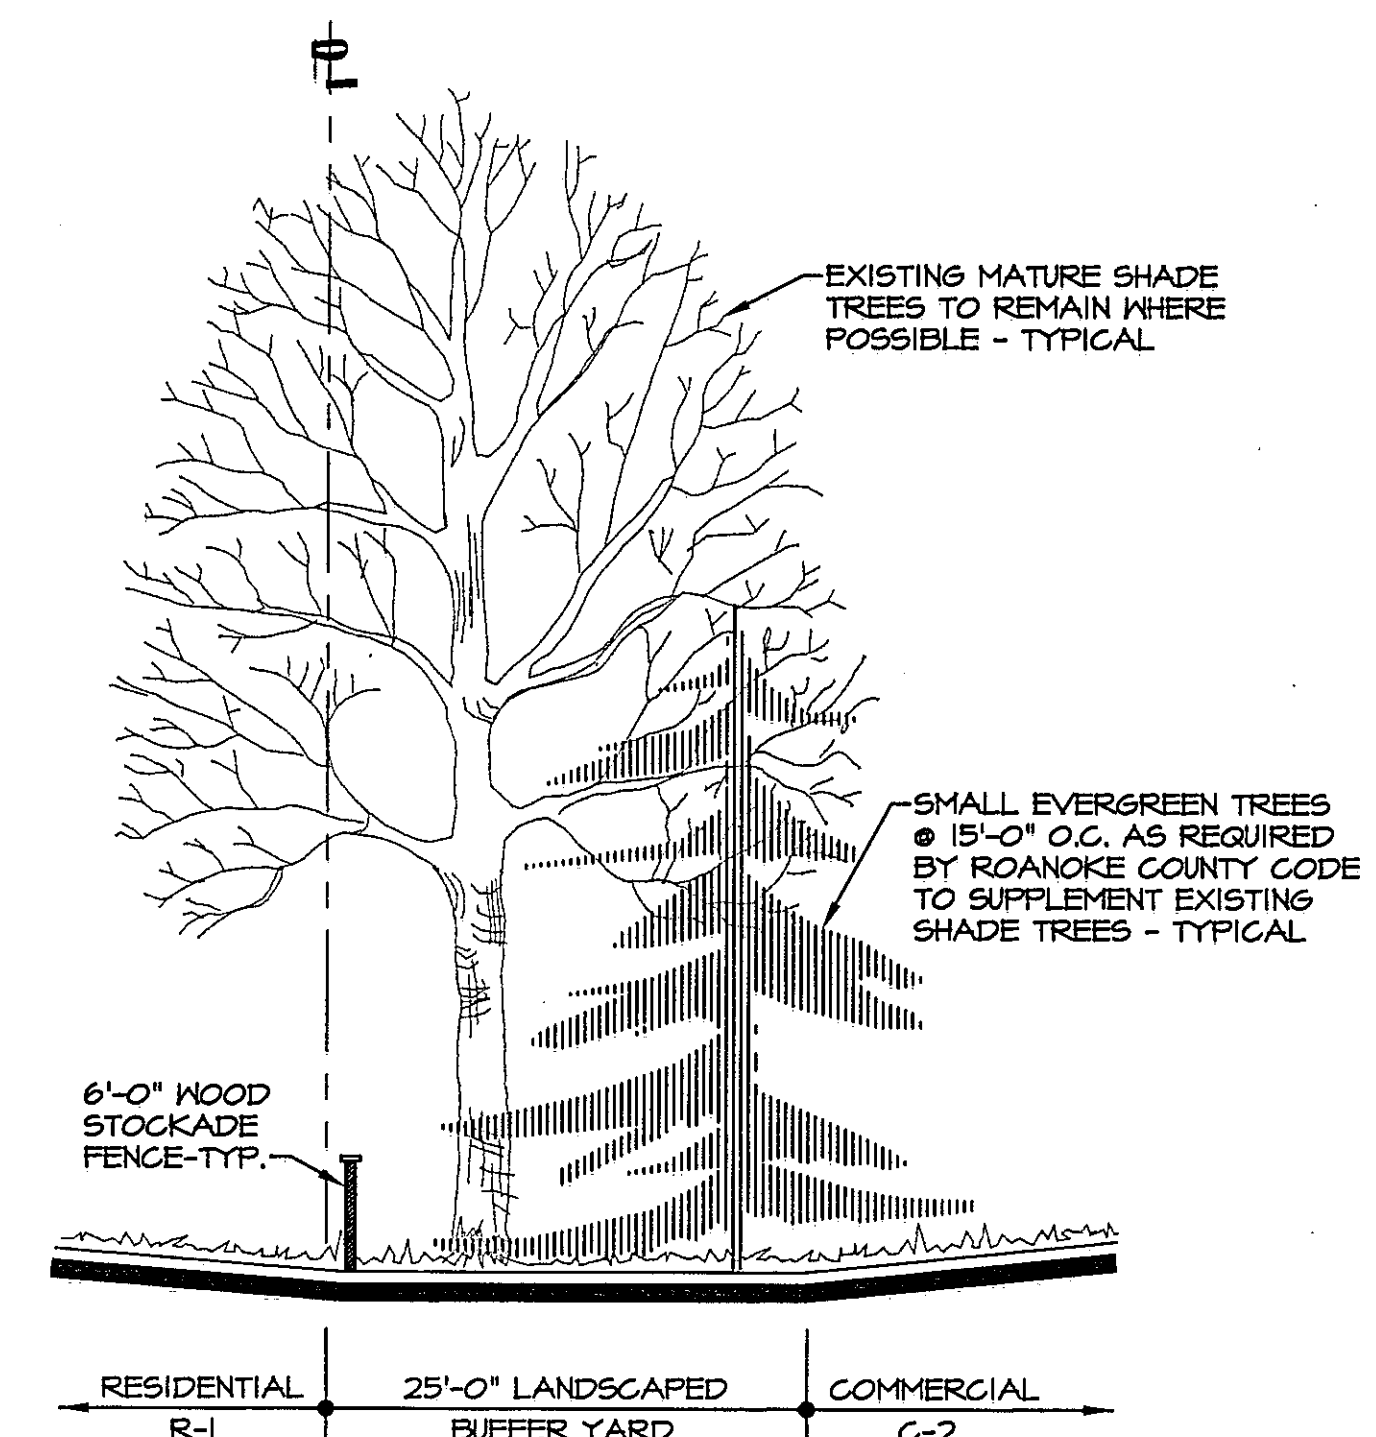

Buffer Supplemental Planting Section
SCALE: 1"=10'-0"

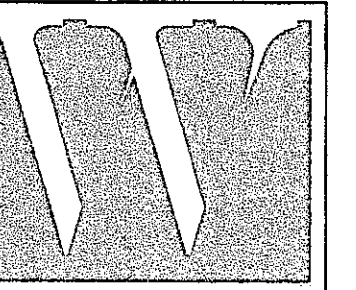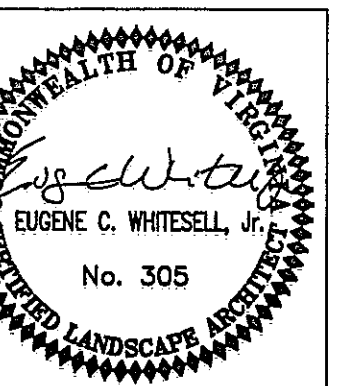

WHITESSELL GROUP
Landscape Architecture
Land Planning
315 King George Avenue
Roanoke, Virginia 24018
Telephone 540.882.0040
Facsimile 540.882.0049
Date: 08.31.01
Project No.: 1033
Drawn By: CW/ML

Date	
Revisions	
Commission No.: 1033	Drawn By: MEW
Checked By: ECW	Date: 08.31.01
Project Coordinator: WVA/MEW	

Mattern & Craig
CONSULTING ENGINEERS • SURVEYORS
701 FIRST STREET
ROANOKE, VIRGINIA 24012
TEL (540) 345-7891
FAX (540) 345-7891

WAL-MART
PLANTING DETAILS
ENLARGED PLANS & SECTIONS
ROANOKE COUNTY, VIRGINIA

Vertical Scale:
1"=10'-0"
Horizontal Scale:
1"=10'-0"
Issue Date:
AUGUST 31, 2001
Sheet No.:

L-4