

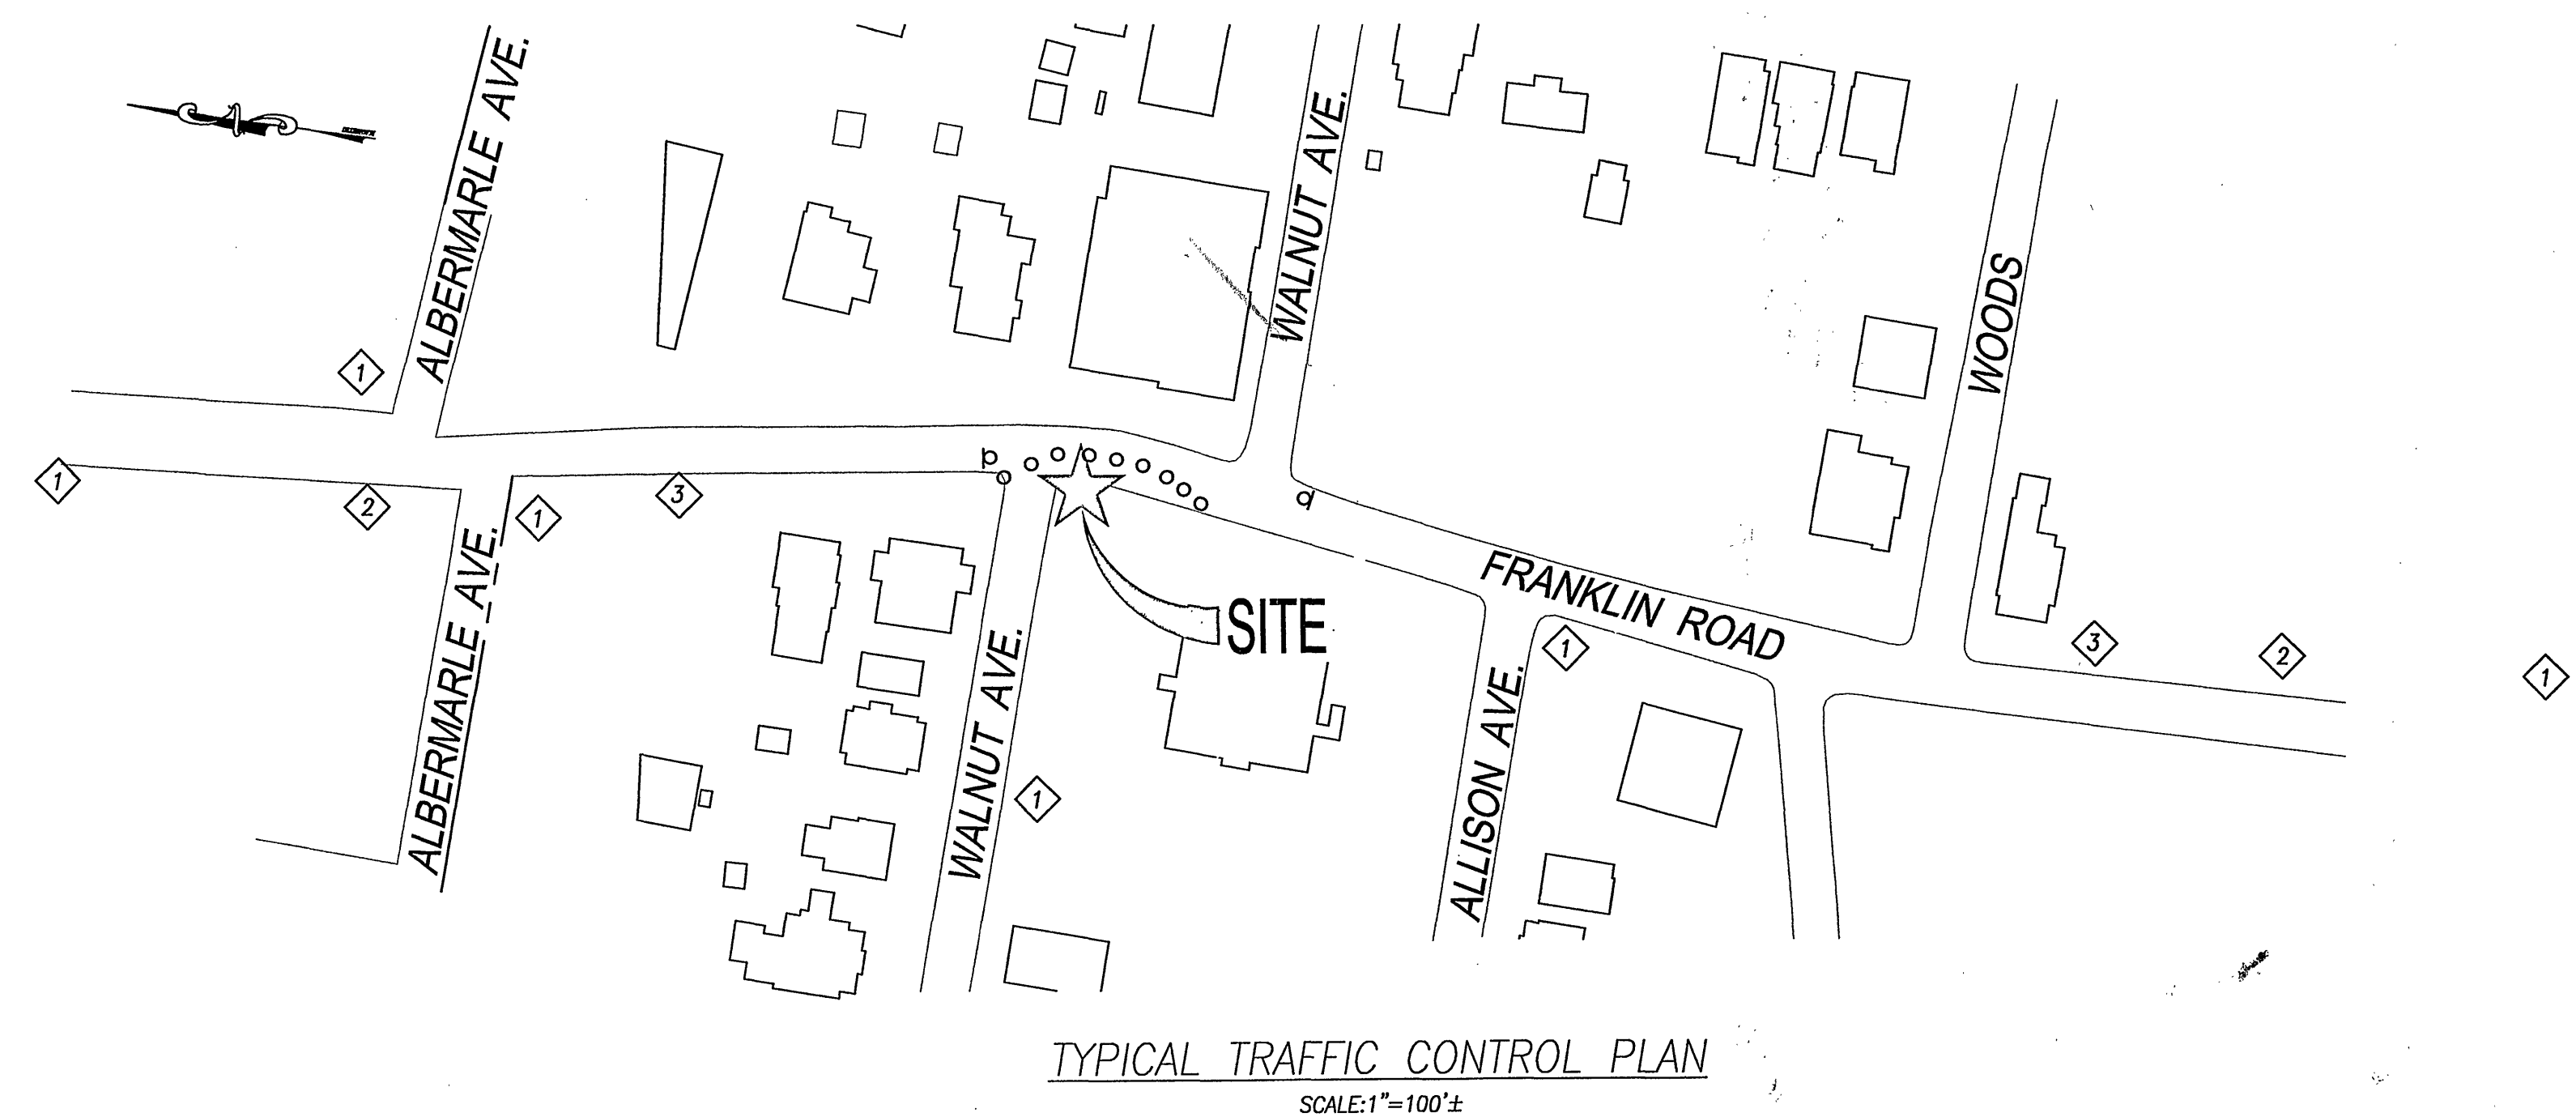


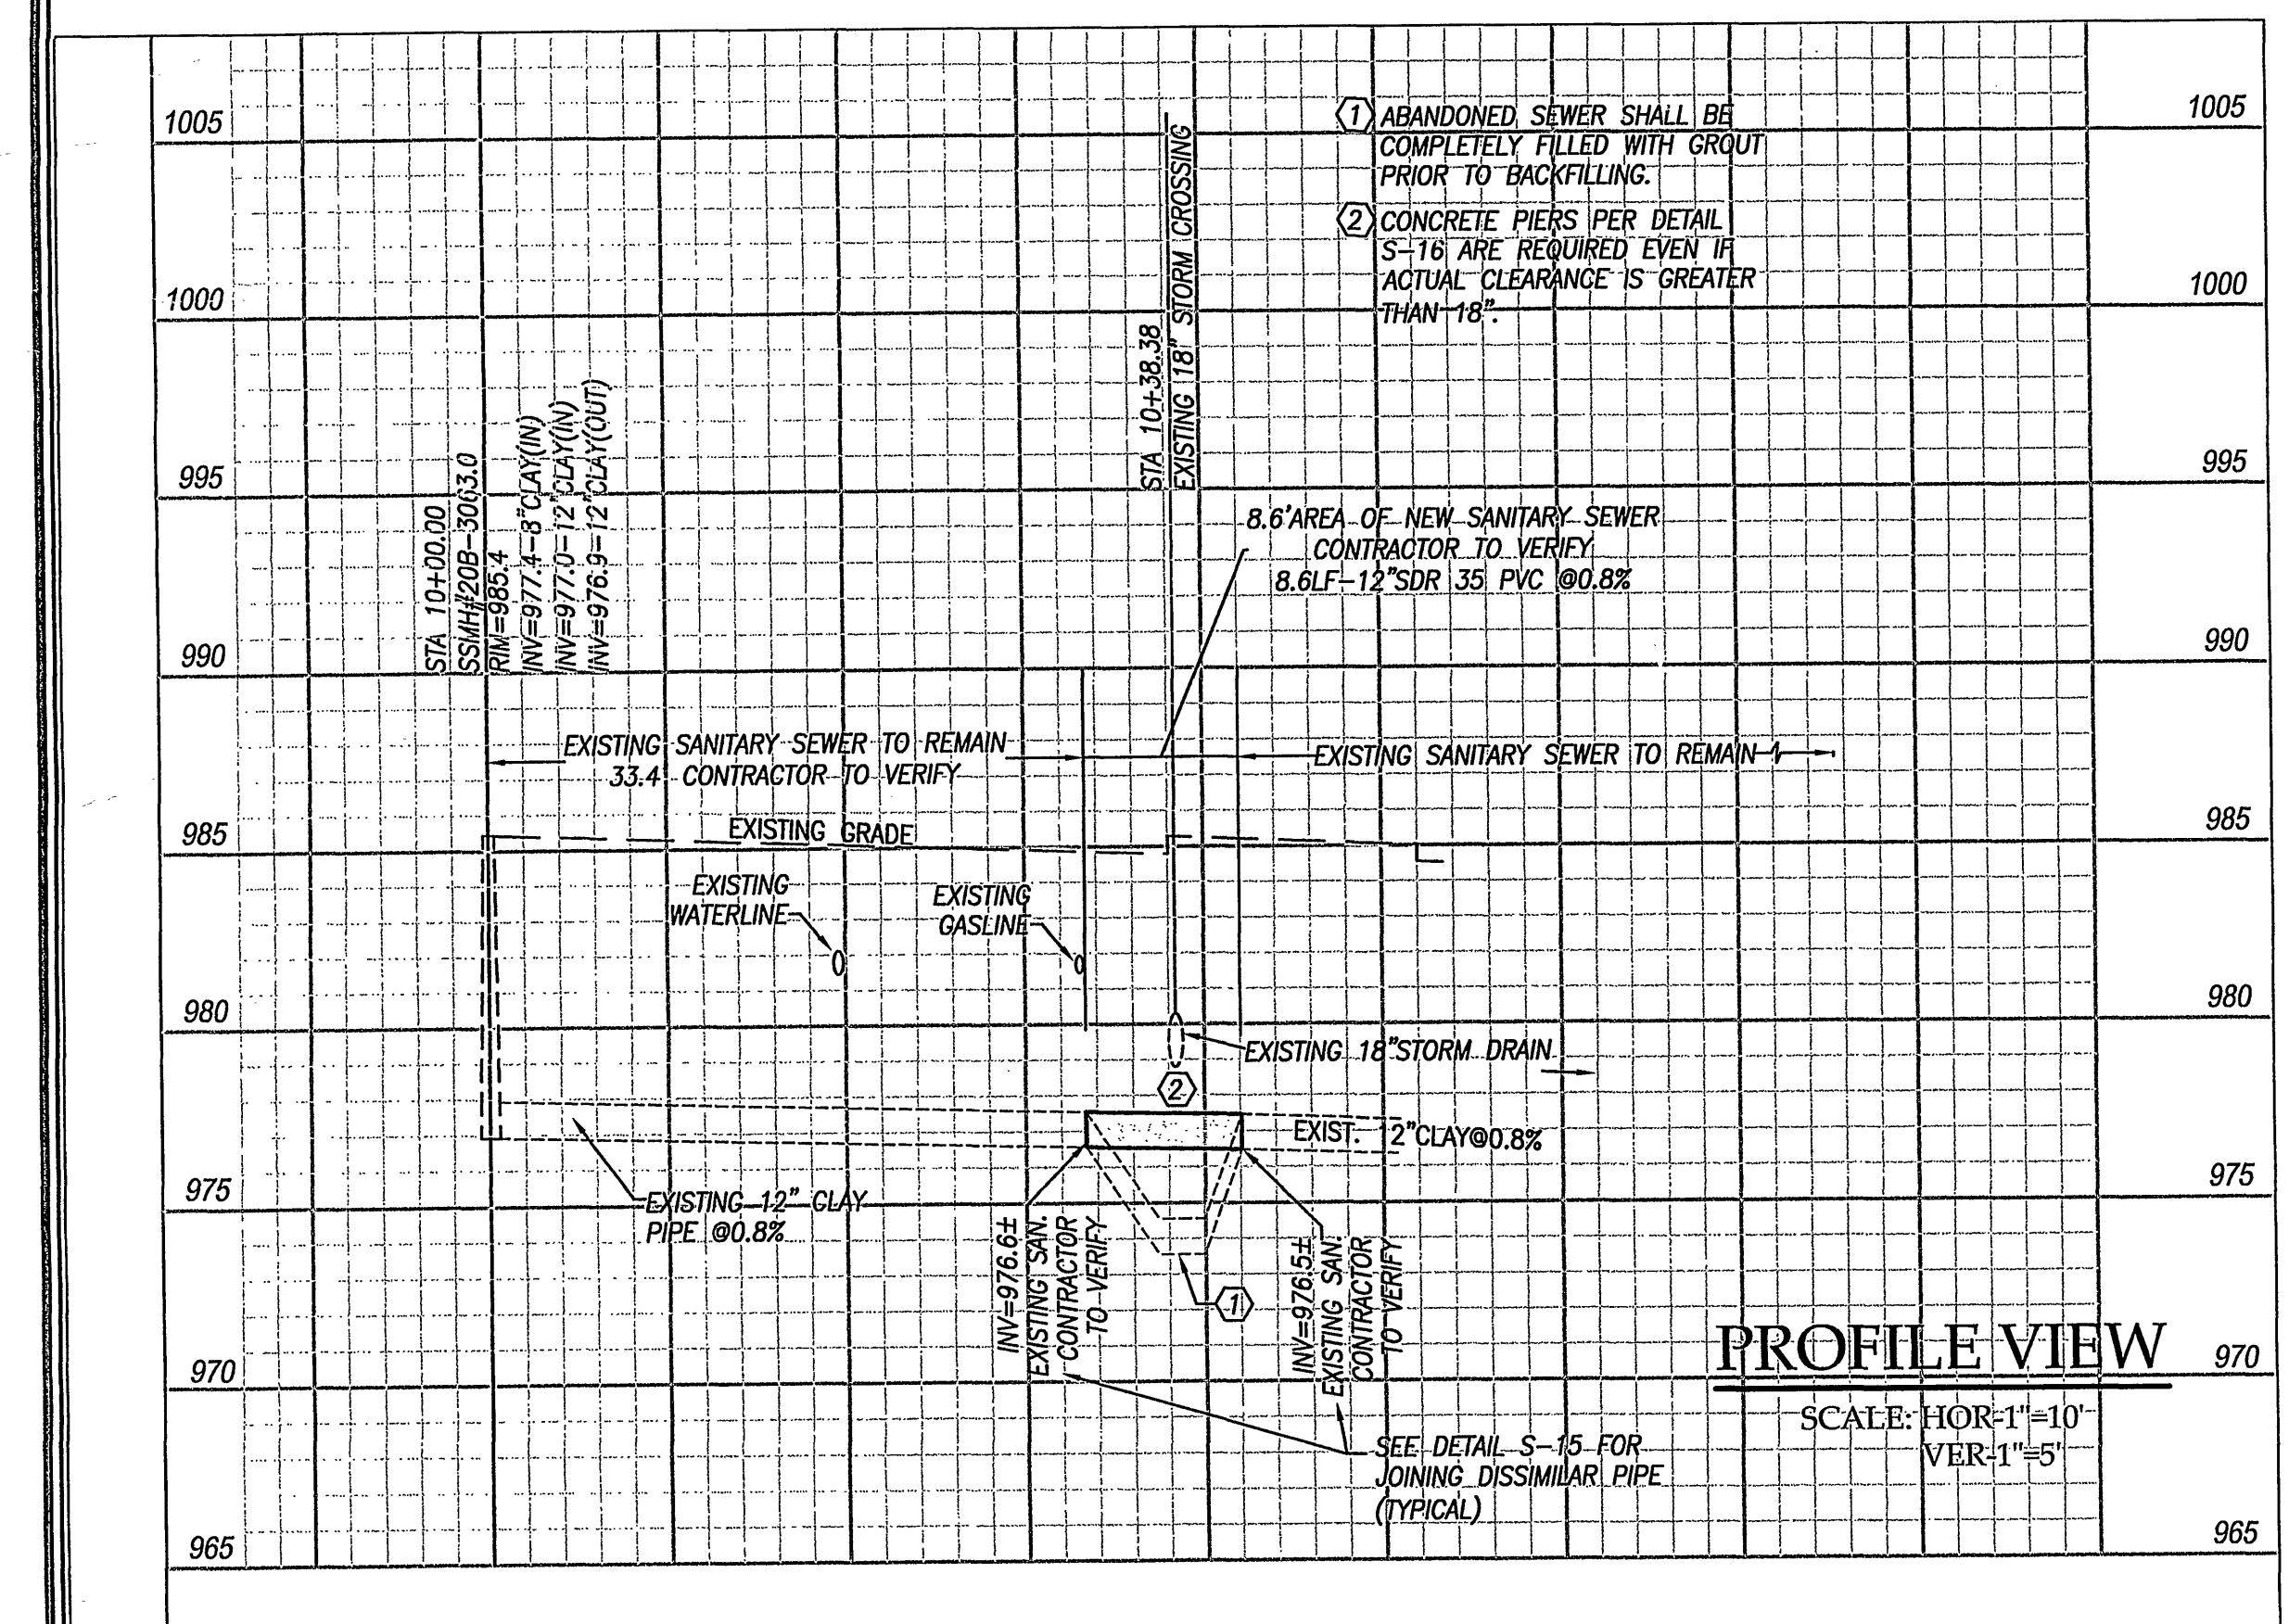

- LEGEND:
- 1 ROAD WORK AHEAD
  - 2 PREPARE TO STOP
  - 3 FLAGMAN AHEAD
  - 4 FLAGMAN
  - 5 BARRIER

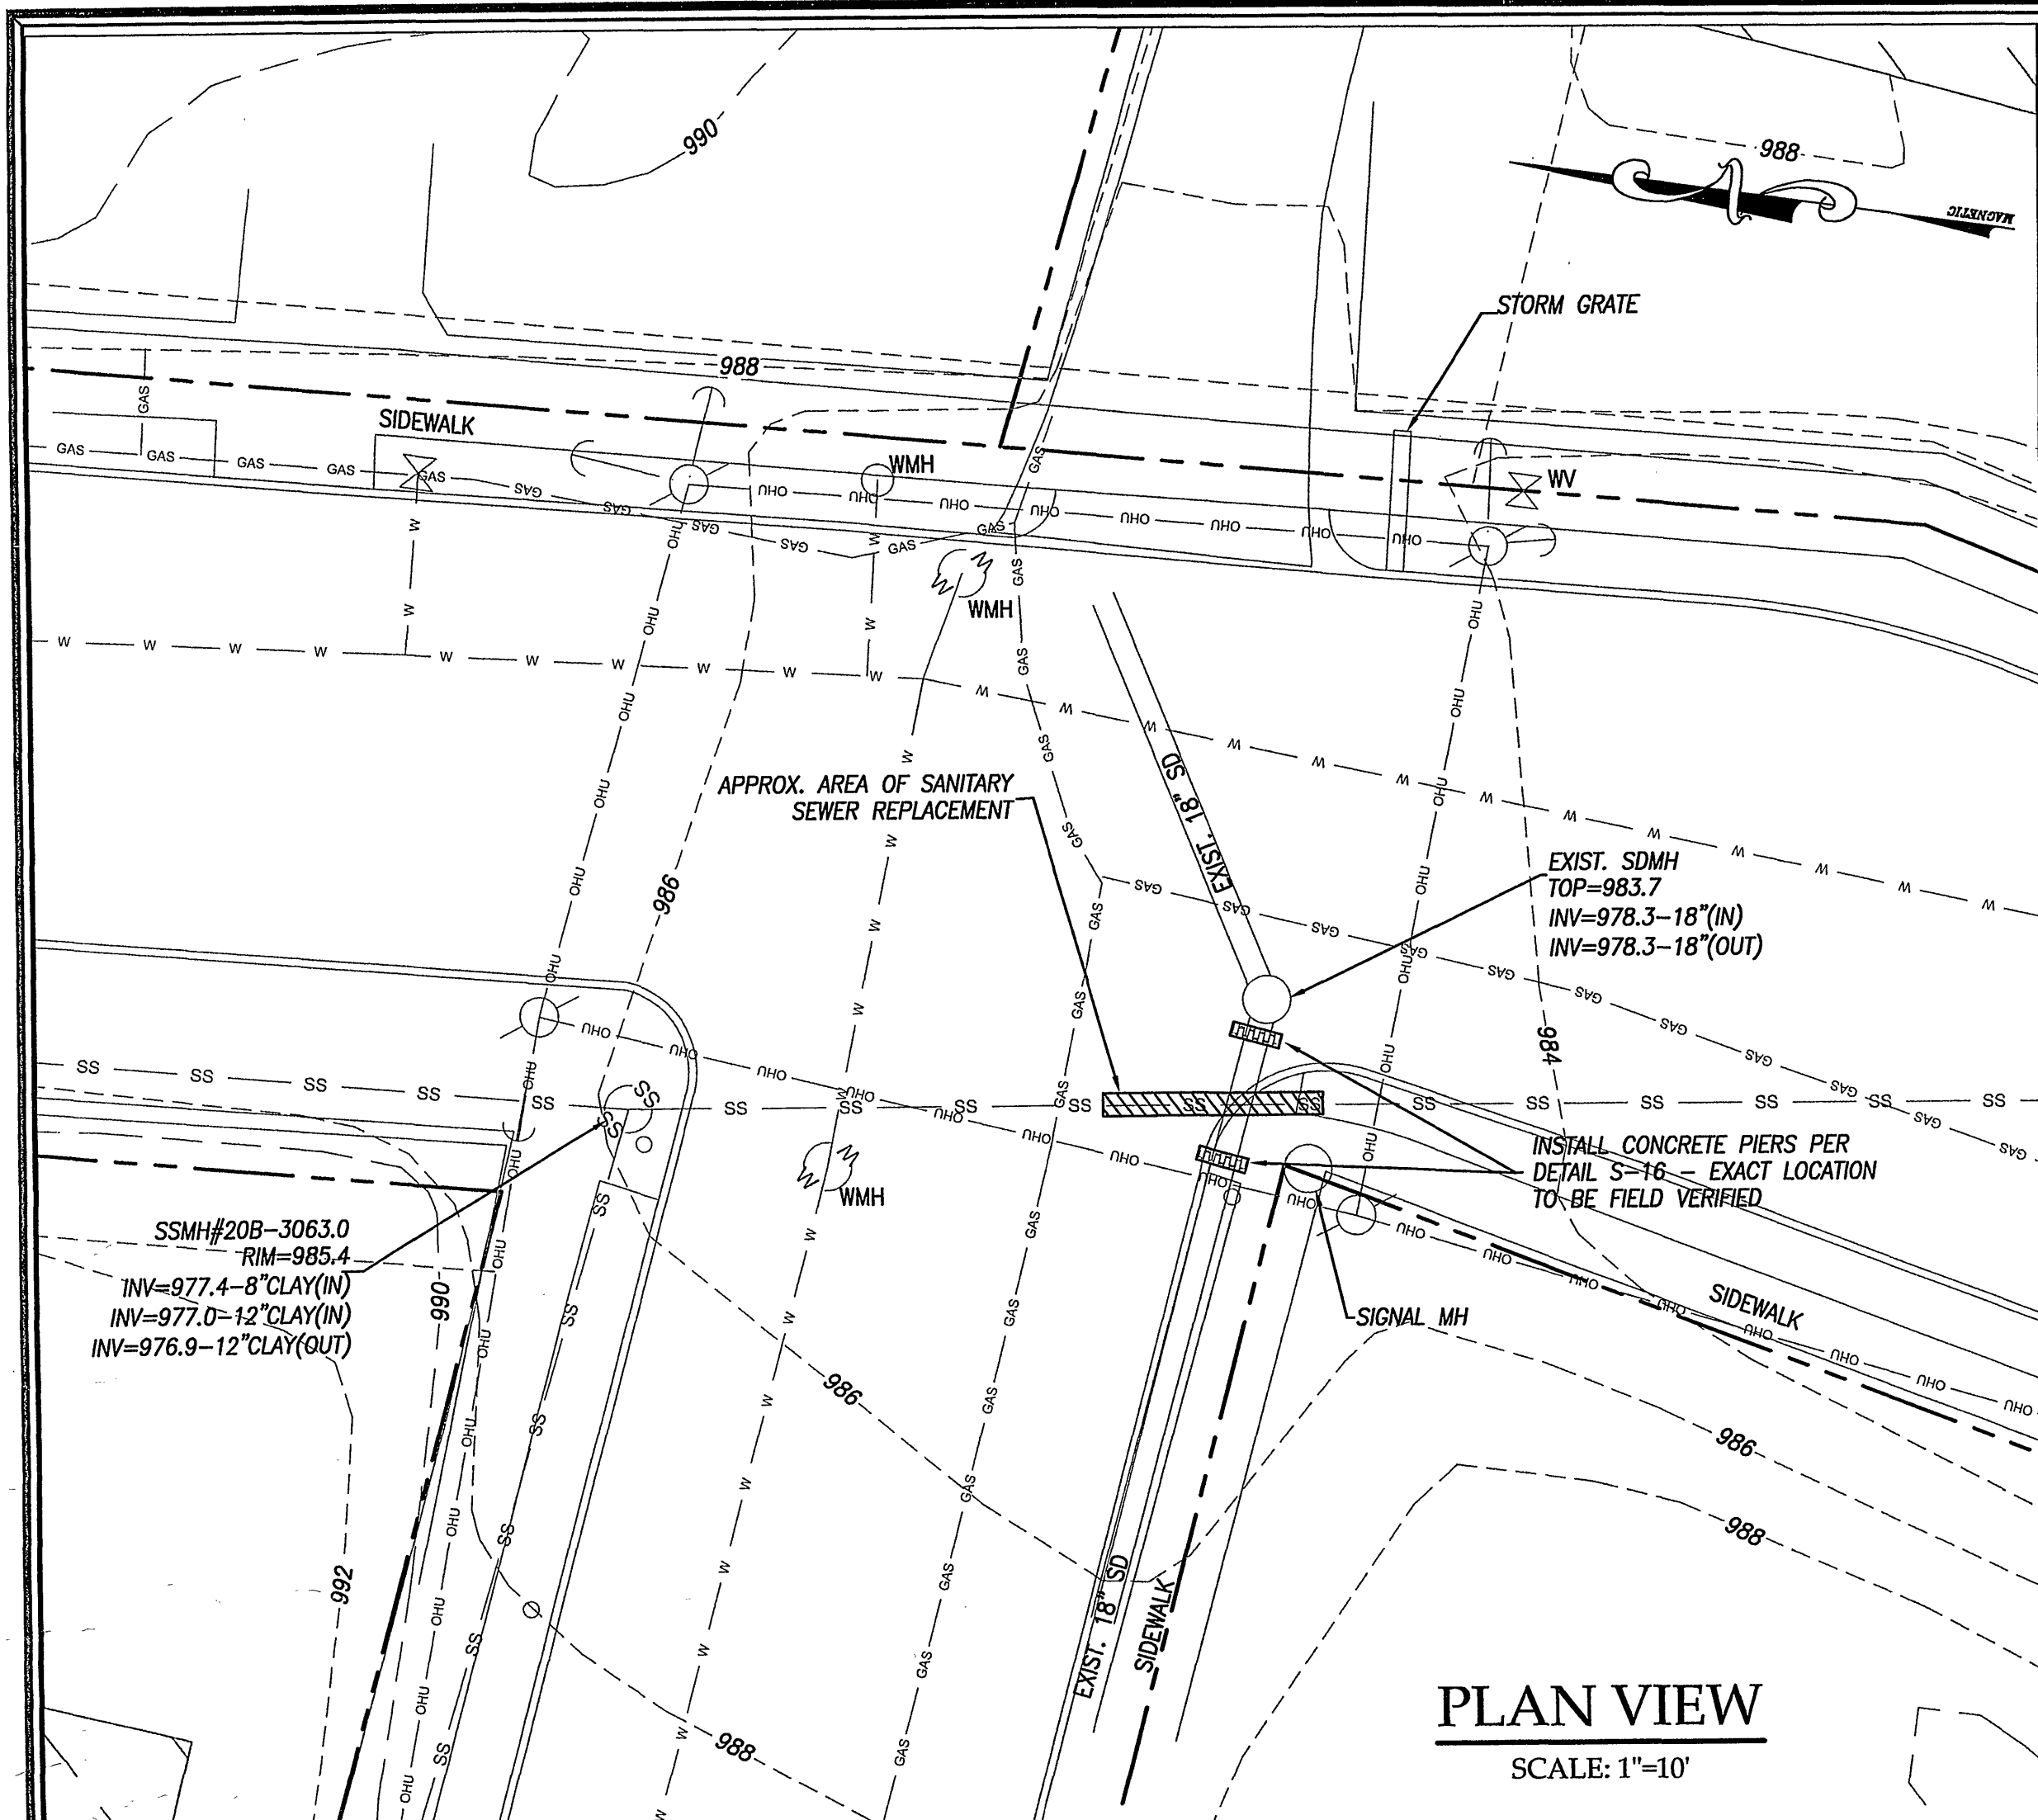