



I:\4095 - Washington Heights Waterline Replacement\Drawg\4095 Design PH1 V2.dwg, 4/30/2021 3:33:06 PM, MLC


VAN BUREN ST. NW 8" WATERLINE

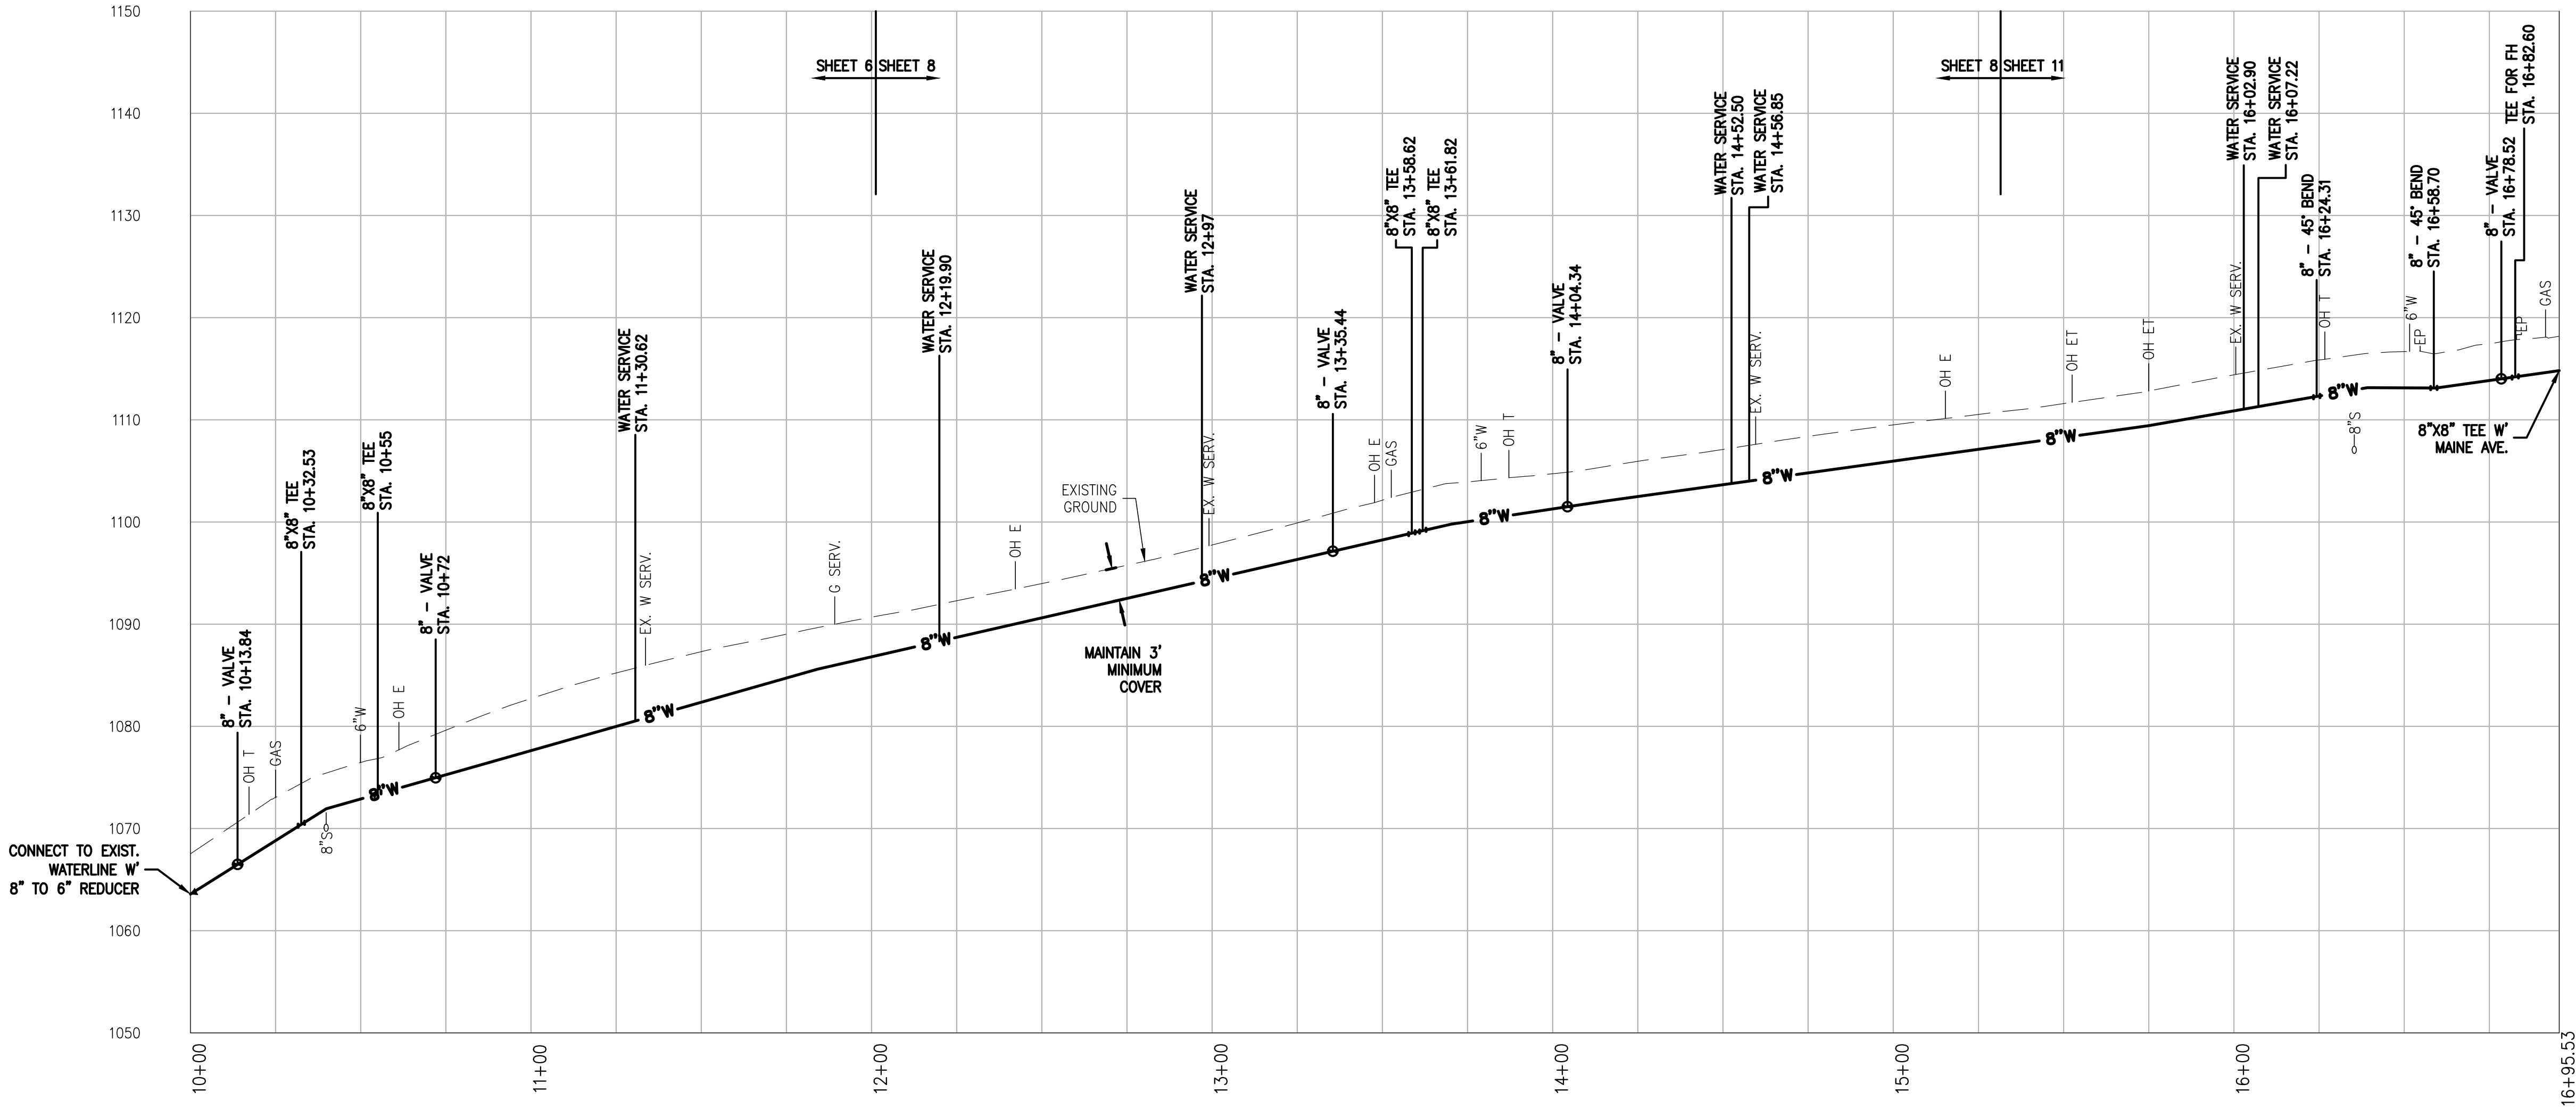



(SEE SHEET 11)
VAN BUREN ST. NW 8" WATERLINE

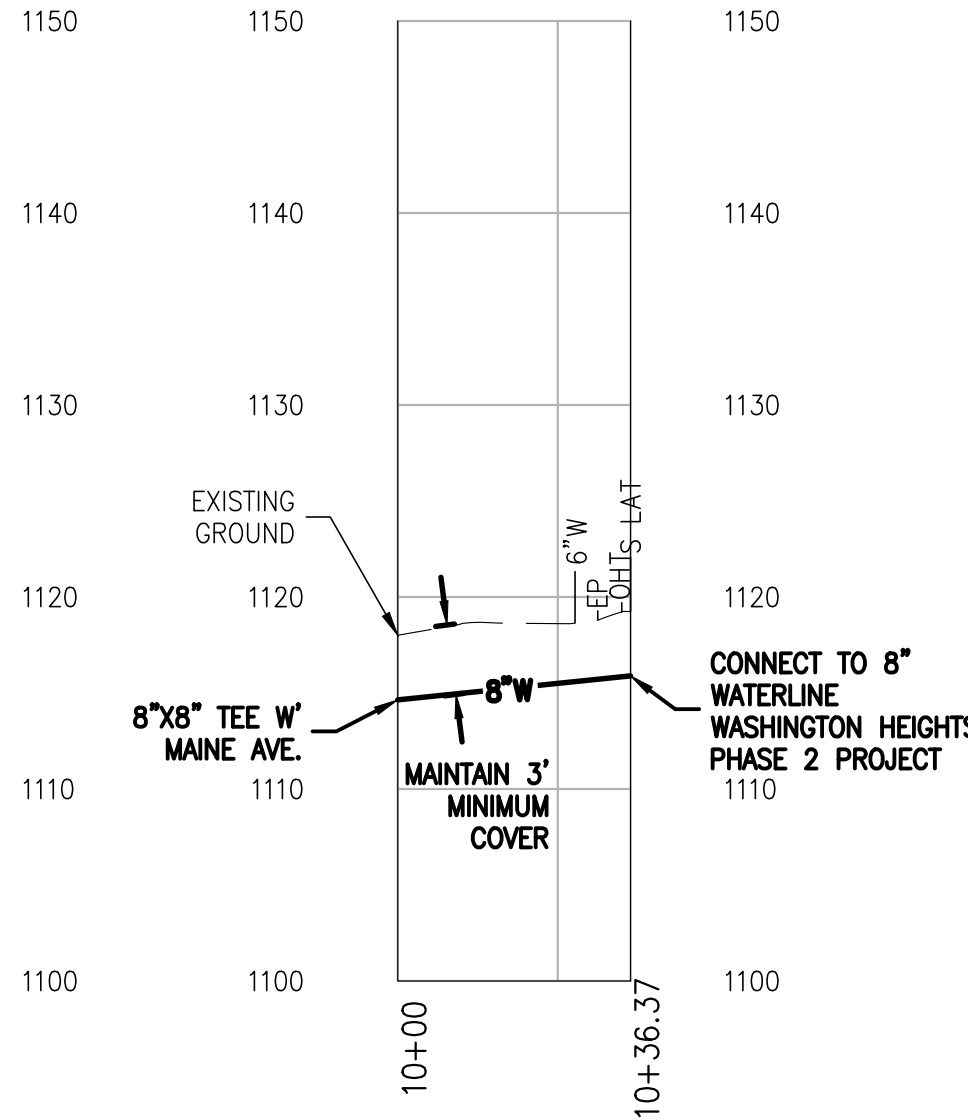

(SEE SHEET 7)
COMER ST. NW 8" WATERLINE

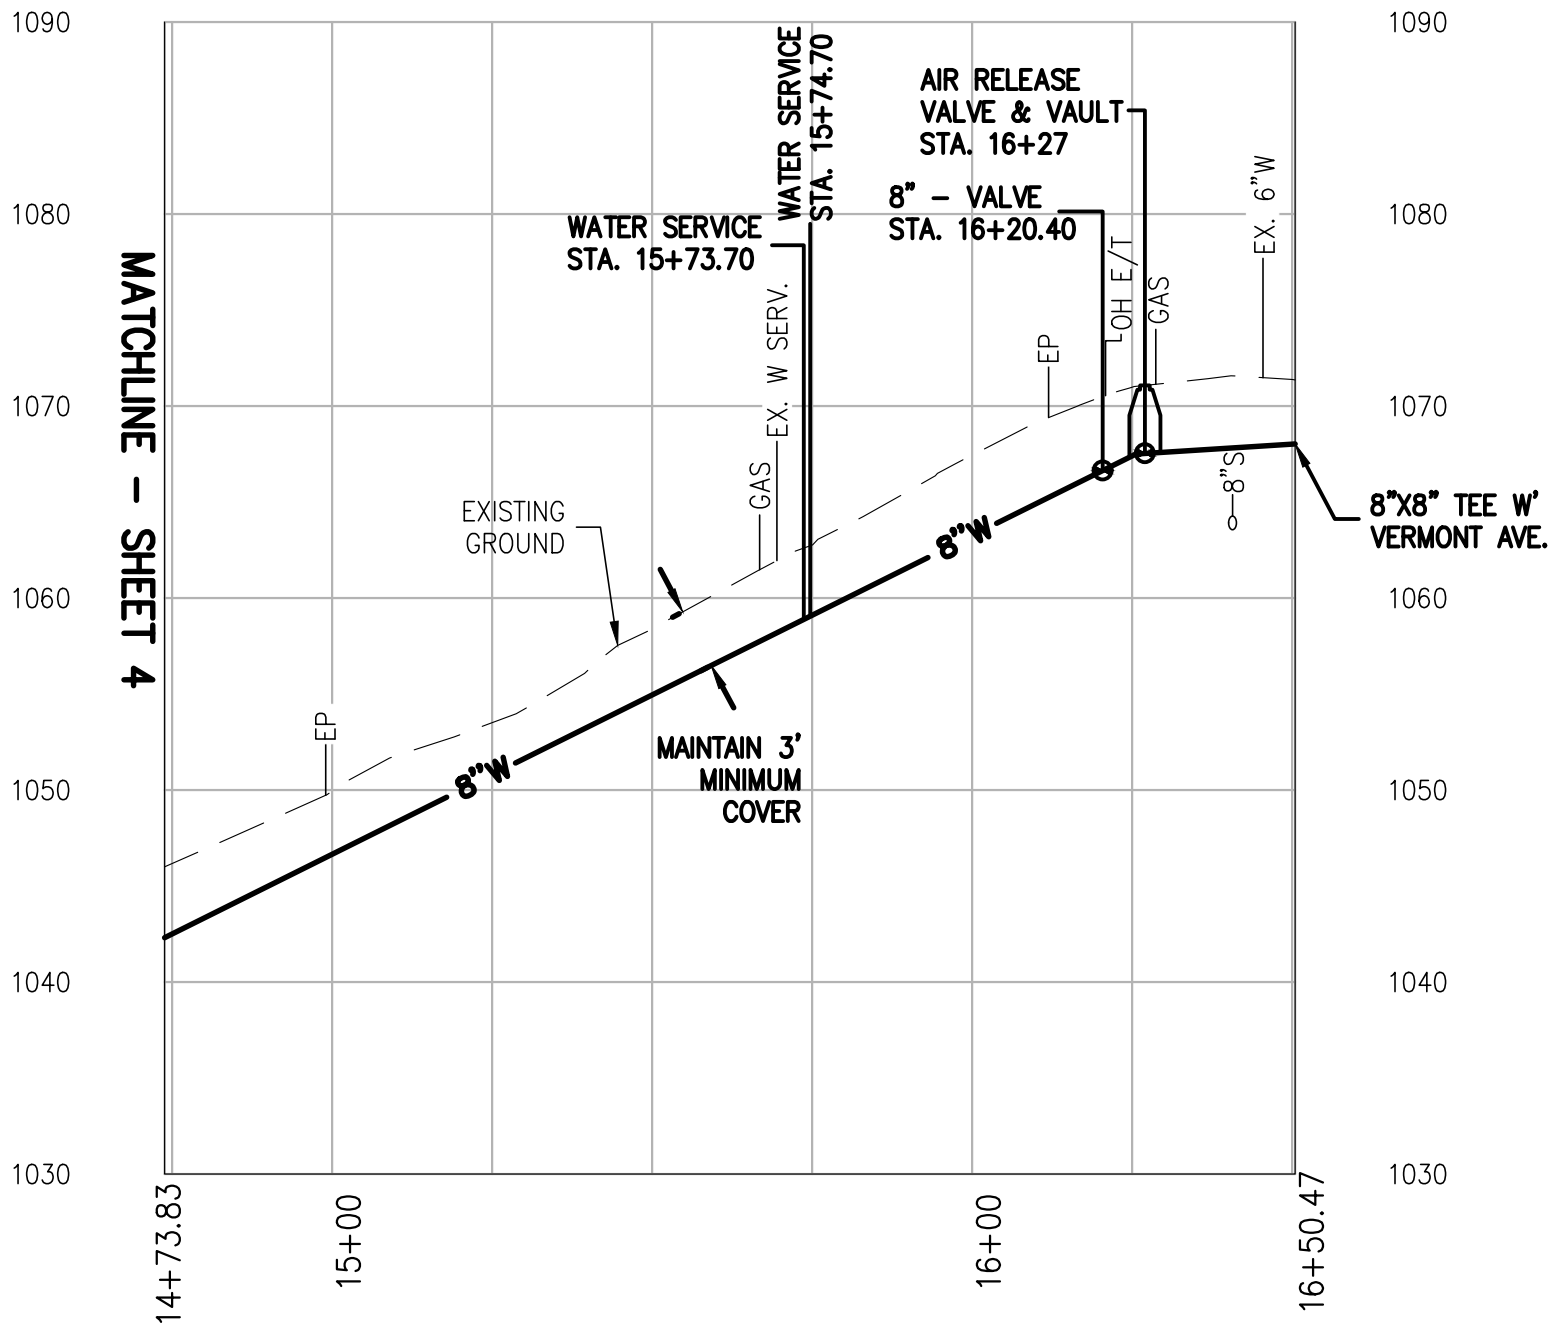

(SEE SHEET 7)
COMER ST. NW 8" WATERLINE

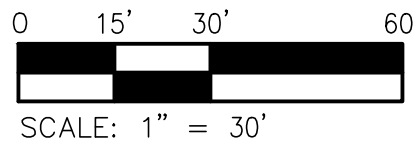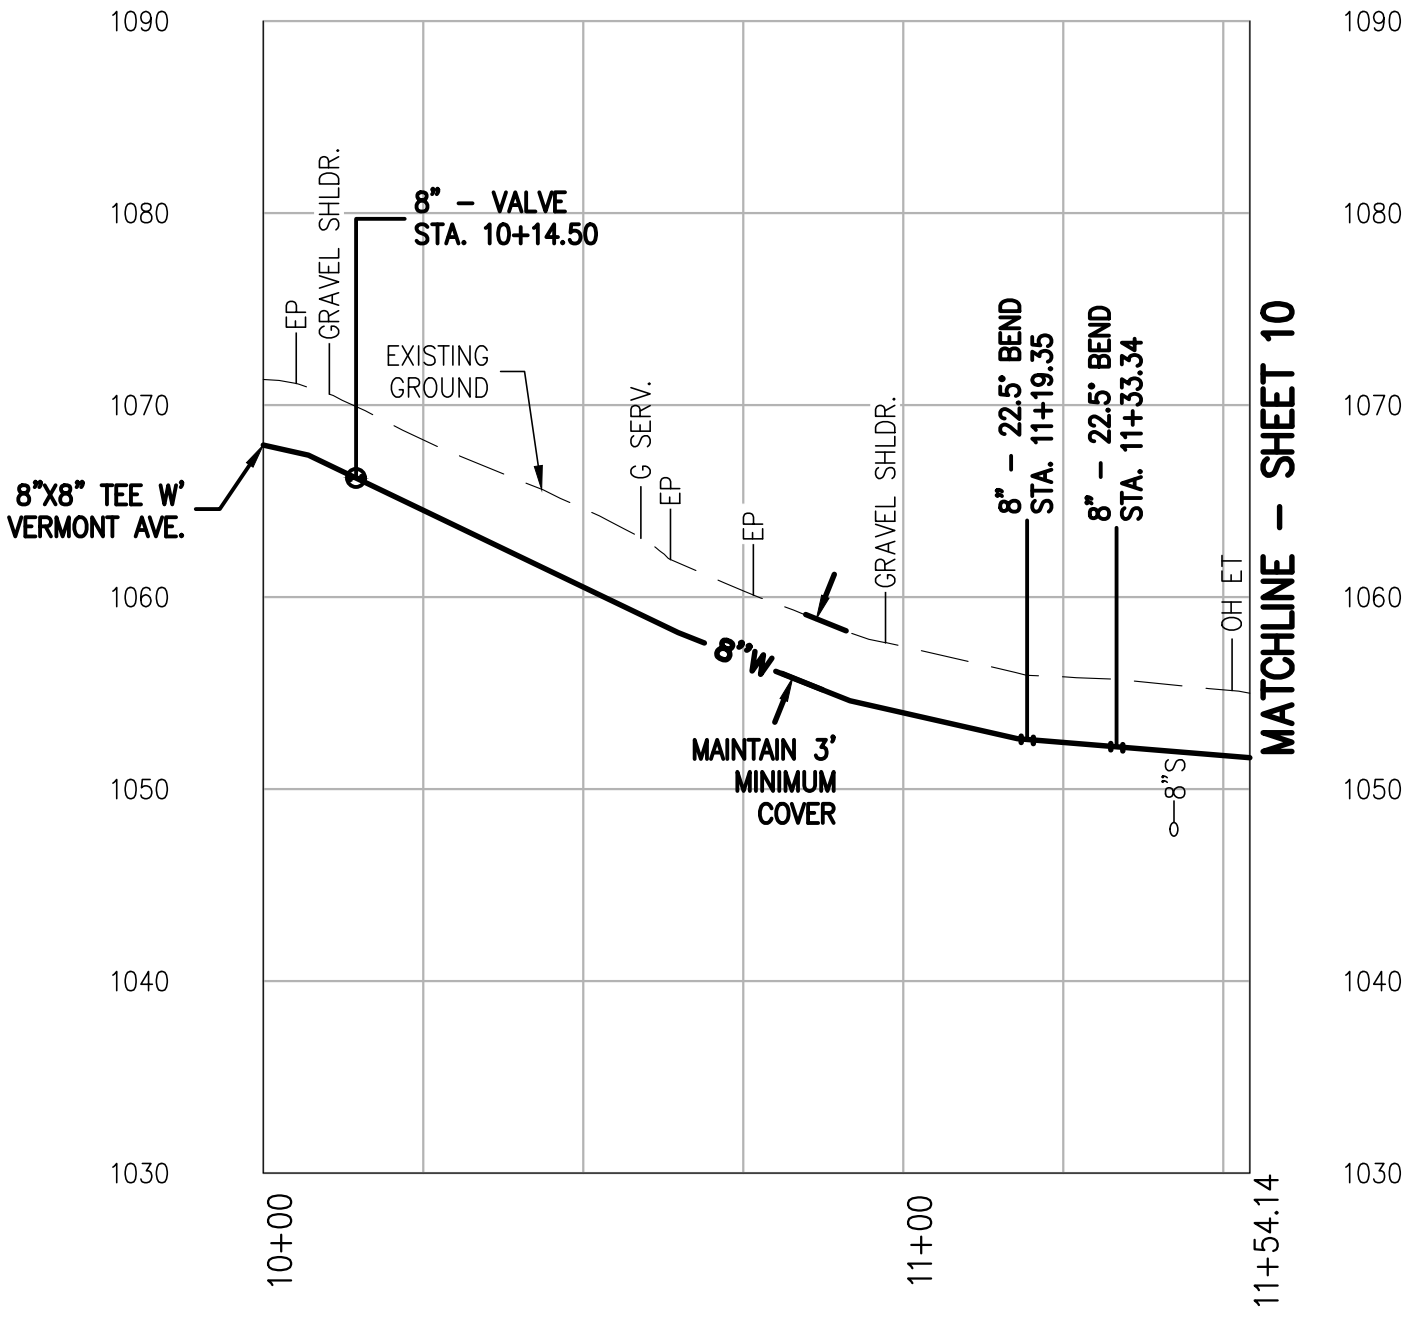

Date	
Revisions	

Issue Date:	APR. 30, 2021
Drawn By:	RPK/MLG
Designed By:	RPK
Checked By:	BCC
Date:	4/30/21

Matern & Craig
ENGINEERS/SURVEYORS
701 FIRST STREET, S.W.
ROANOKE, VIRGINIA 24016
(540) 345-9342
FAX (540) 345-7691

WASHINGTON HEIGHTS WATERLINE REPLACEMENT PHASE 1
PROFILE - VAN BUREN ST NW &
COMER ST NW
ROANOKE, VIRGINIA

Vertical Scale:	1"=10'
Horizontal Scale:	1"=30'
Commission Number:	4095
Sheet No.:	14