

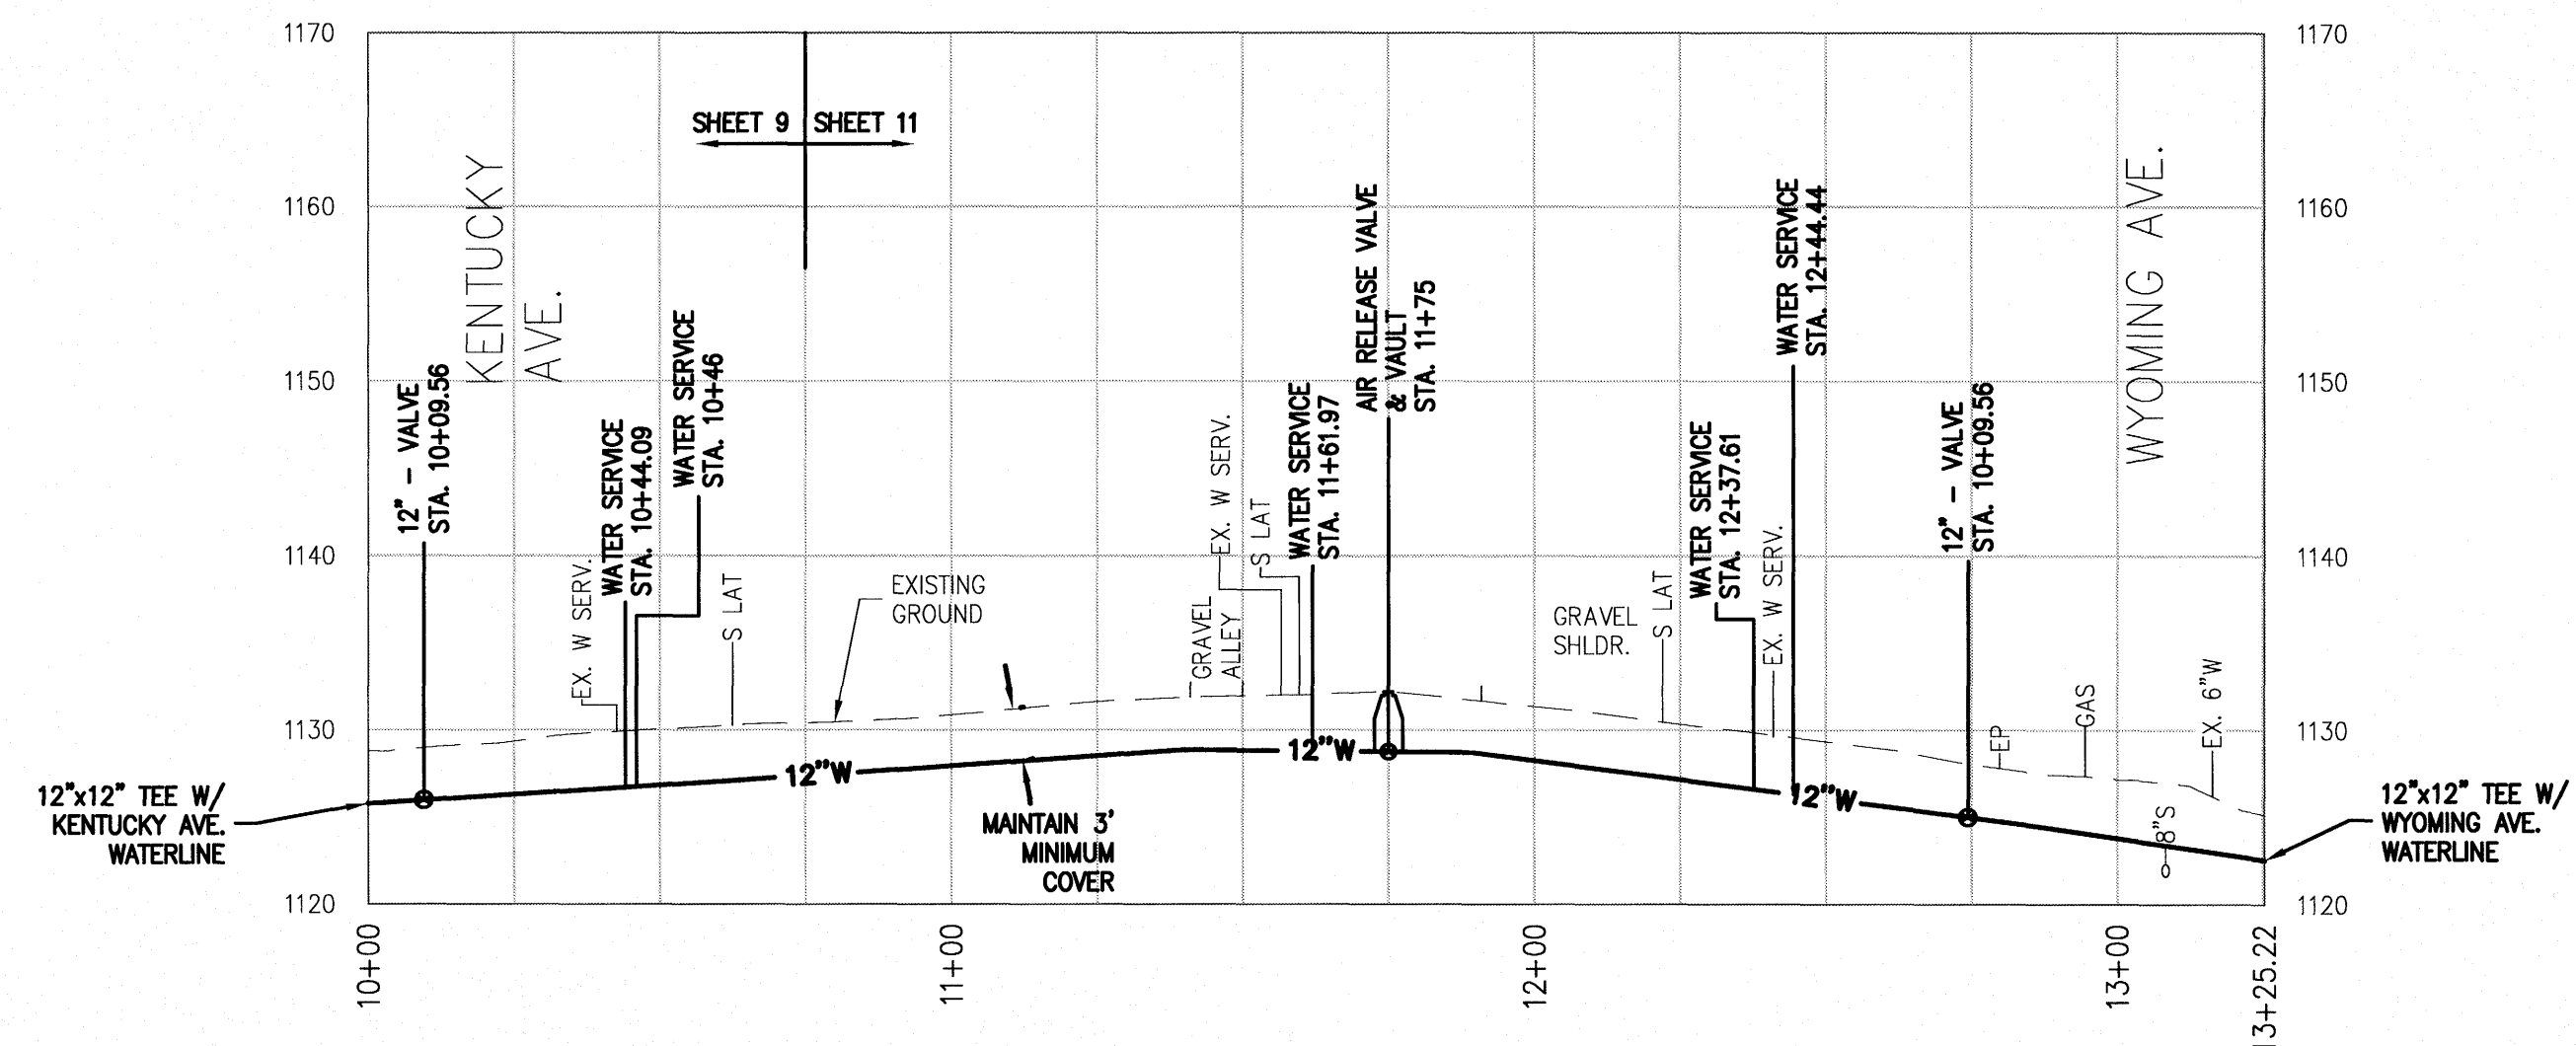
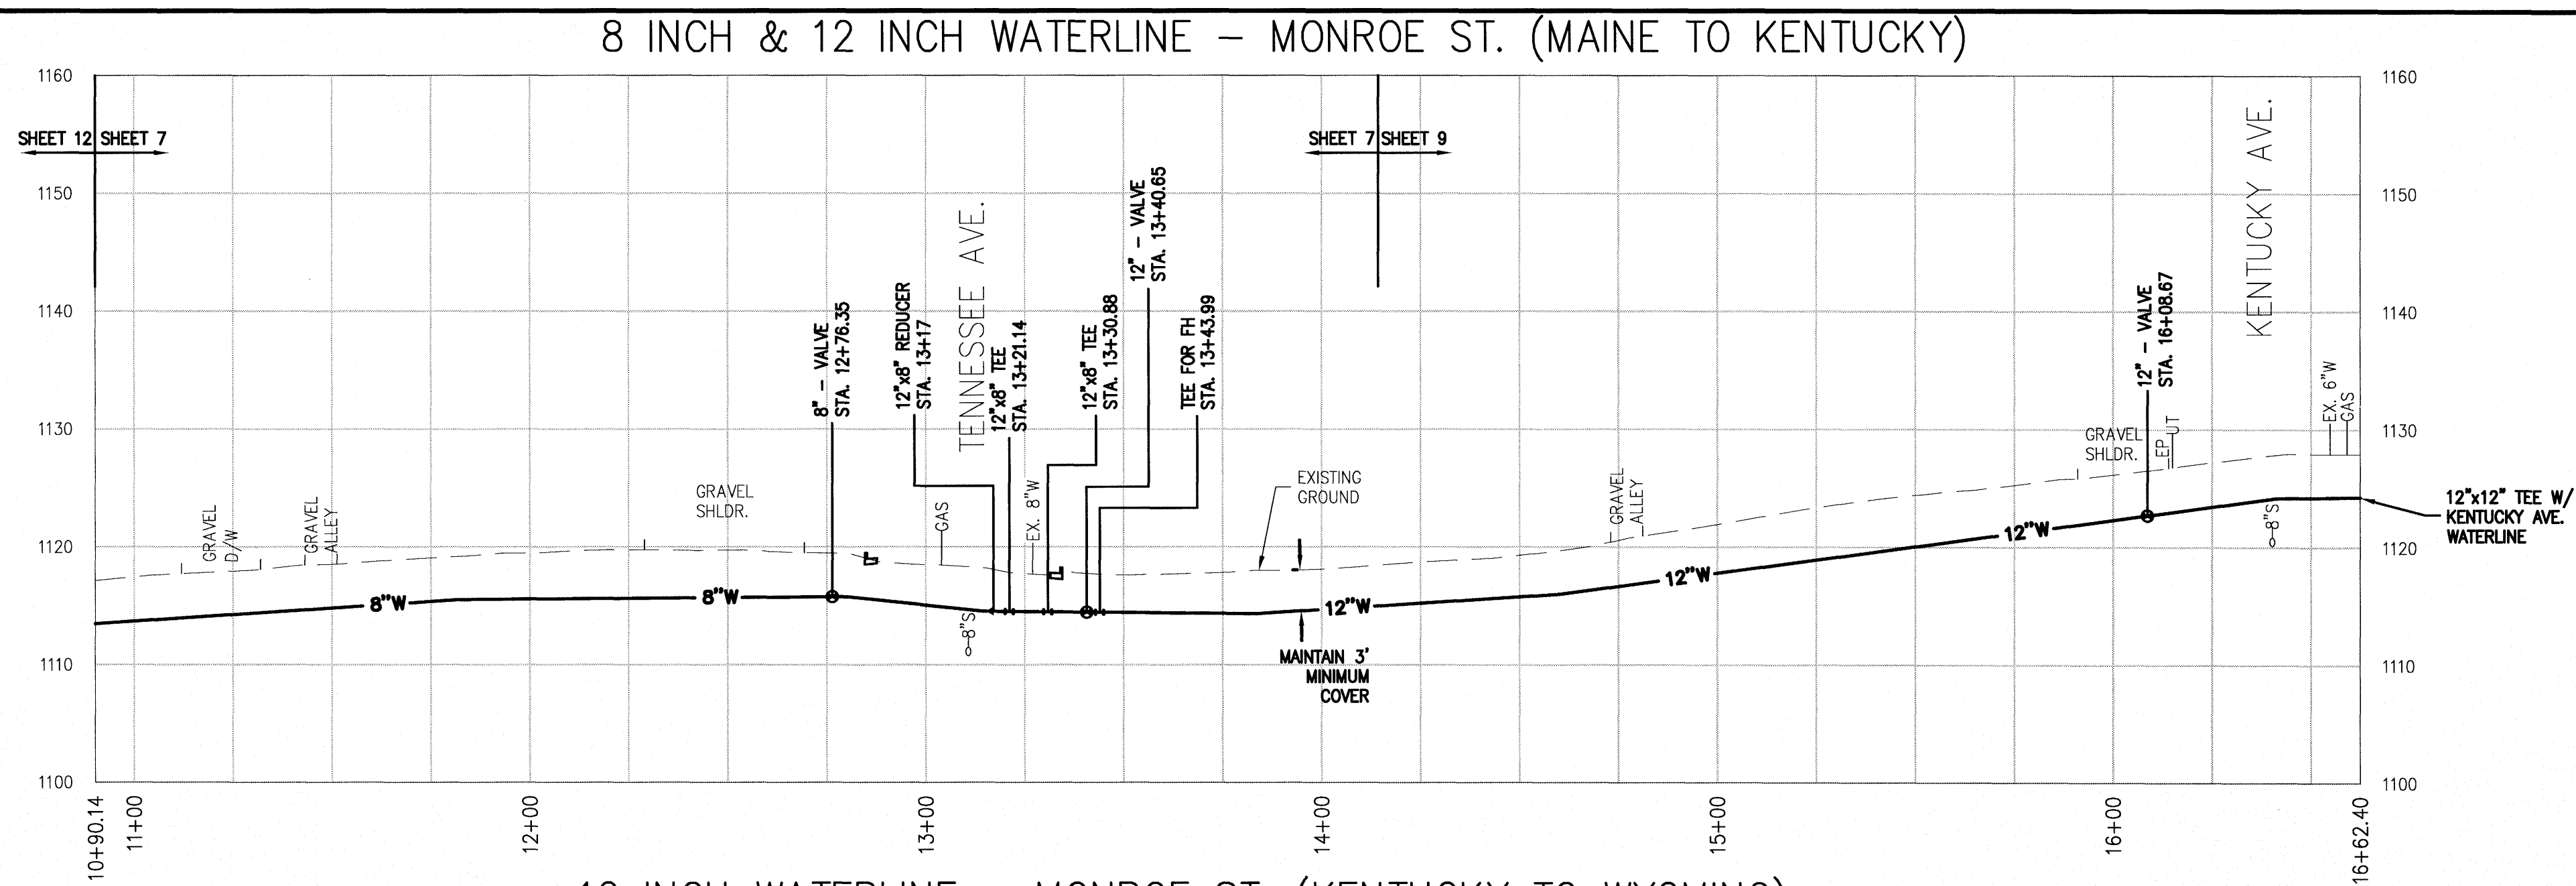
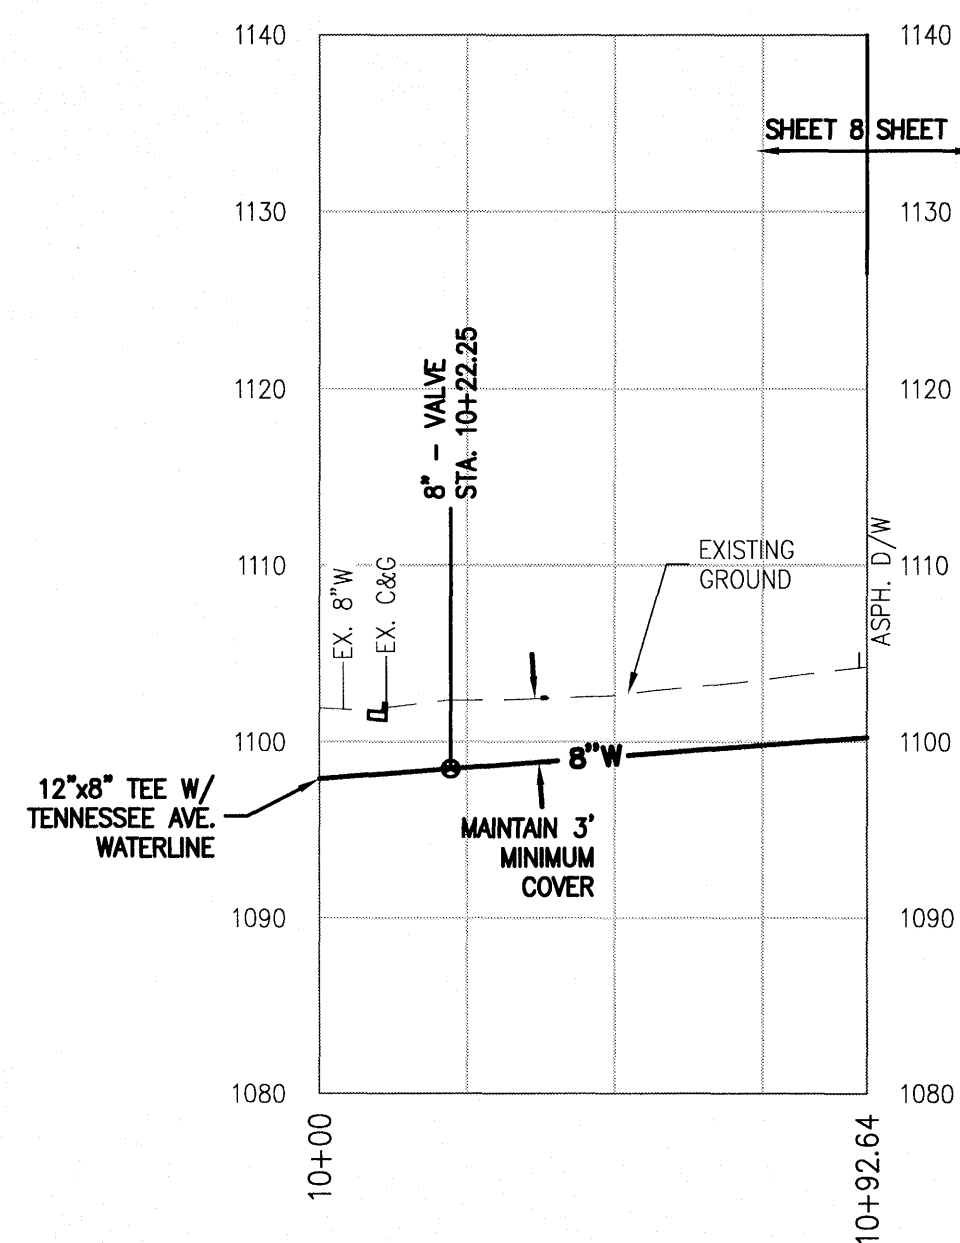


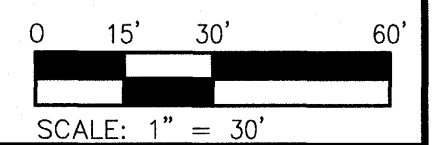


8 INCH WATERLINE – VAN BUREN ST.
(NORTH OF TENNESSEE AVE.)

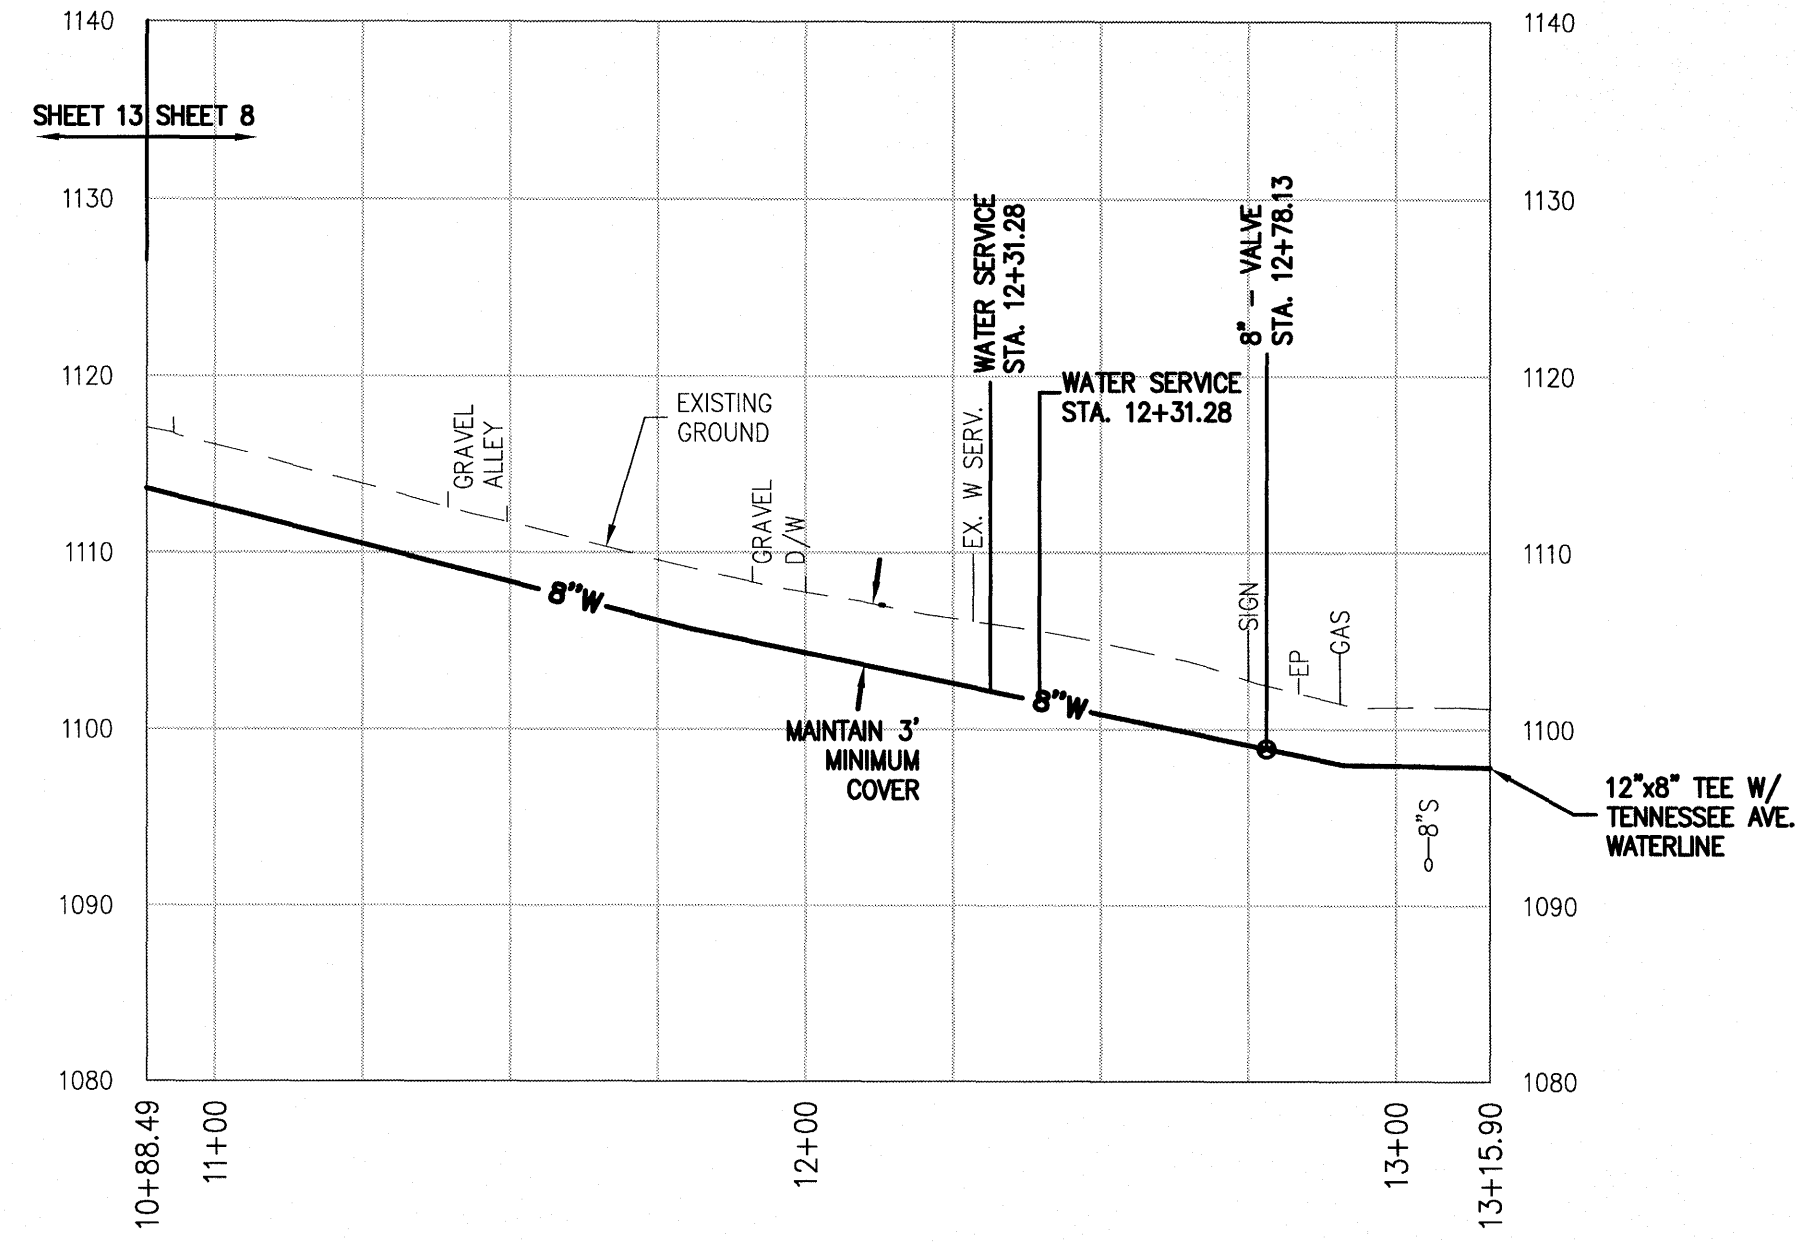

8 INCH WATERLINE - VAN BUREN ST.
(SOUTH OF TENNESSEE AVE.)

[illegible]

Issue Date:	MAR. 9, 2021
Drawn By:	RPK/MLC
Designed By:	RPK
Checked By:	BCC
Date:	3/9/21

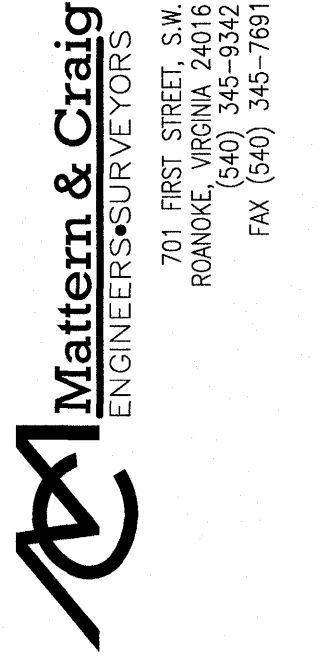

WASHINGTON HEIGHTS WATERLINE REPLACEMENT PHASE 2
PROFILES - MONROE ST NW &
VAN BUREN ST NW
ROANOKE, VIRGINIA

Vertical Scale:
1"=10'

Horizontal Scale:
1"=30'

Commission Number:
4095

Sheet No.: _____