


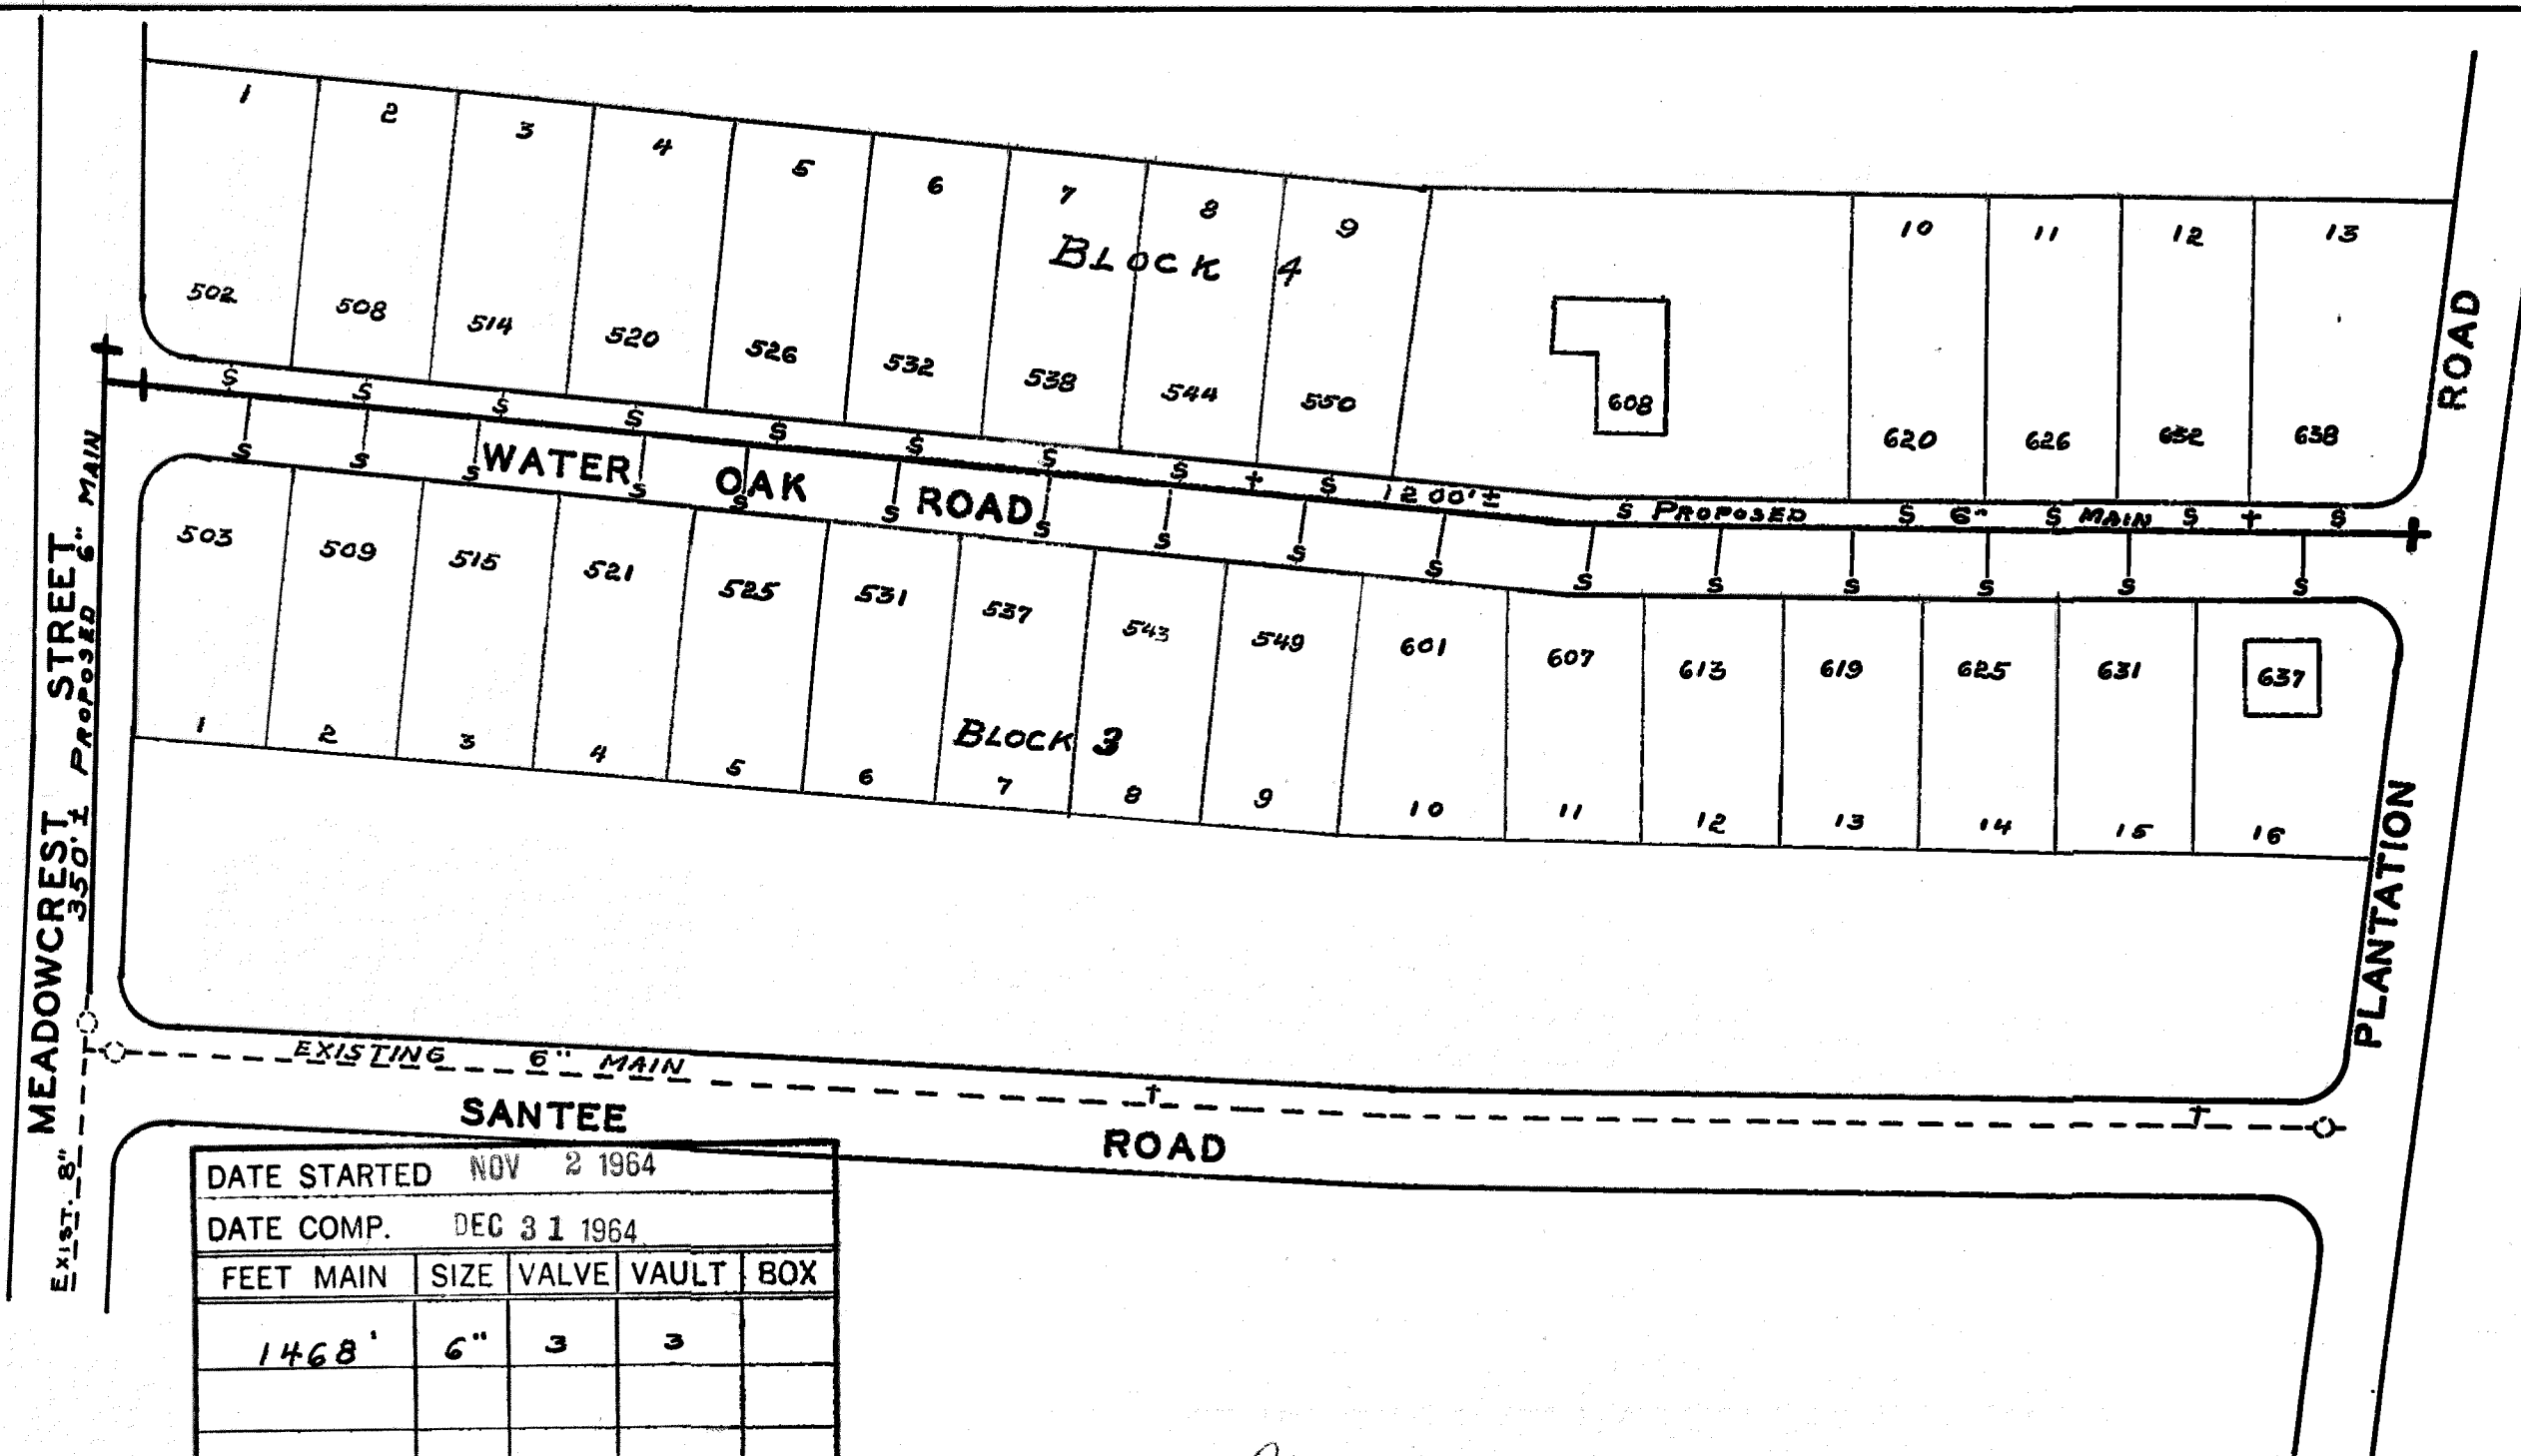

DATE STARTED NOV 2 1964				
DATE COMP. DEC 31 1964				
FEET MAIN	SIZE	VALVE	VAULT	BOX
1468'	6"	3	3	
F. H. COMP.				
F. H. STUB ONLY	2	6"	2	2
SERV. INS. BY: <u>TYREE PIPE LINE CO.</u>				
MAINS INS. BY: <u>TYREE PIPE LINE CO.</u>				
NO. 3/4" SERV. INS. <u>30</u>				
CITY OR CO. <u>COUNTY</u>				
DEPT. INSP. <u>L. E. TRENT</u>				

L. E. Pillay
 MGR. ROANOKE WATER DEPT.
Wm. K. Smith
 AGENT FOR ROANOKE PLANNING COMM.
E. James Sayer
 CITY ENGINEER OF ROANOKE, VA.
H. C. Braggs
 DIRECTOR OF PUBLIC WORKS

March 26, 1964
 DATE
3-26-64
 DATE
3-27-64
 DATE
3-27-64
 DATE

WATER DEPARTMENT
 CITY OF ROANOKE, VA.
 PLANTATION COURT
 SECT. NO. 2
 SCALE - 1" = 100'
 DRAWN BY E.L.A. MARCH, 25, 1964