


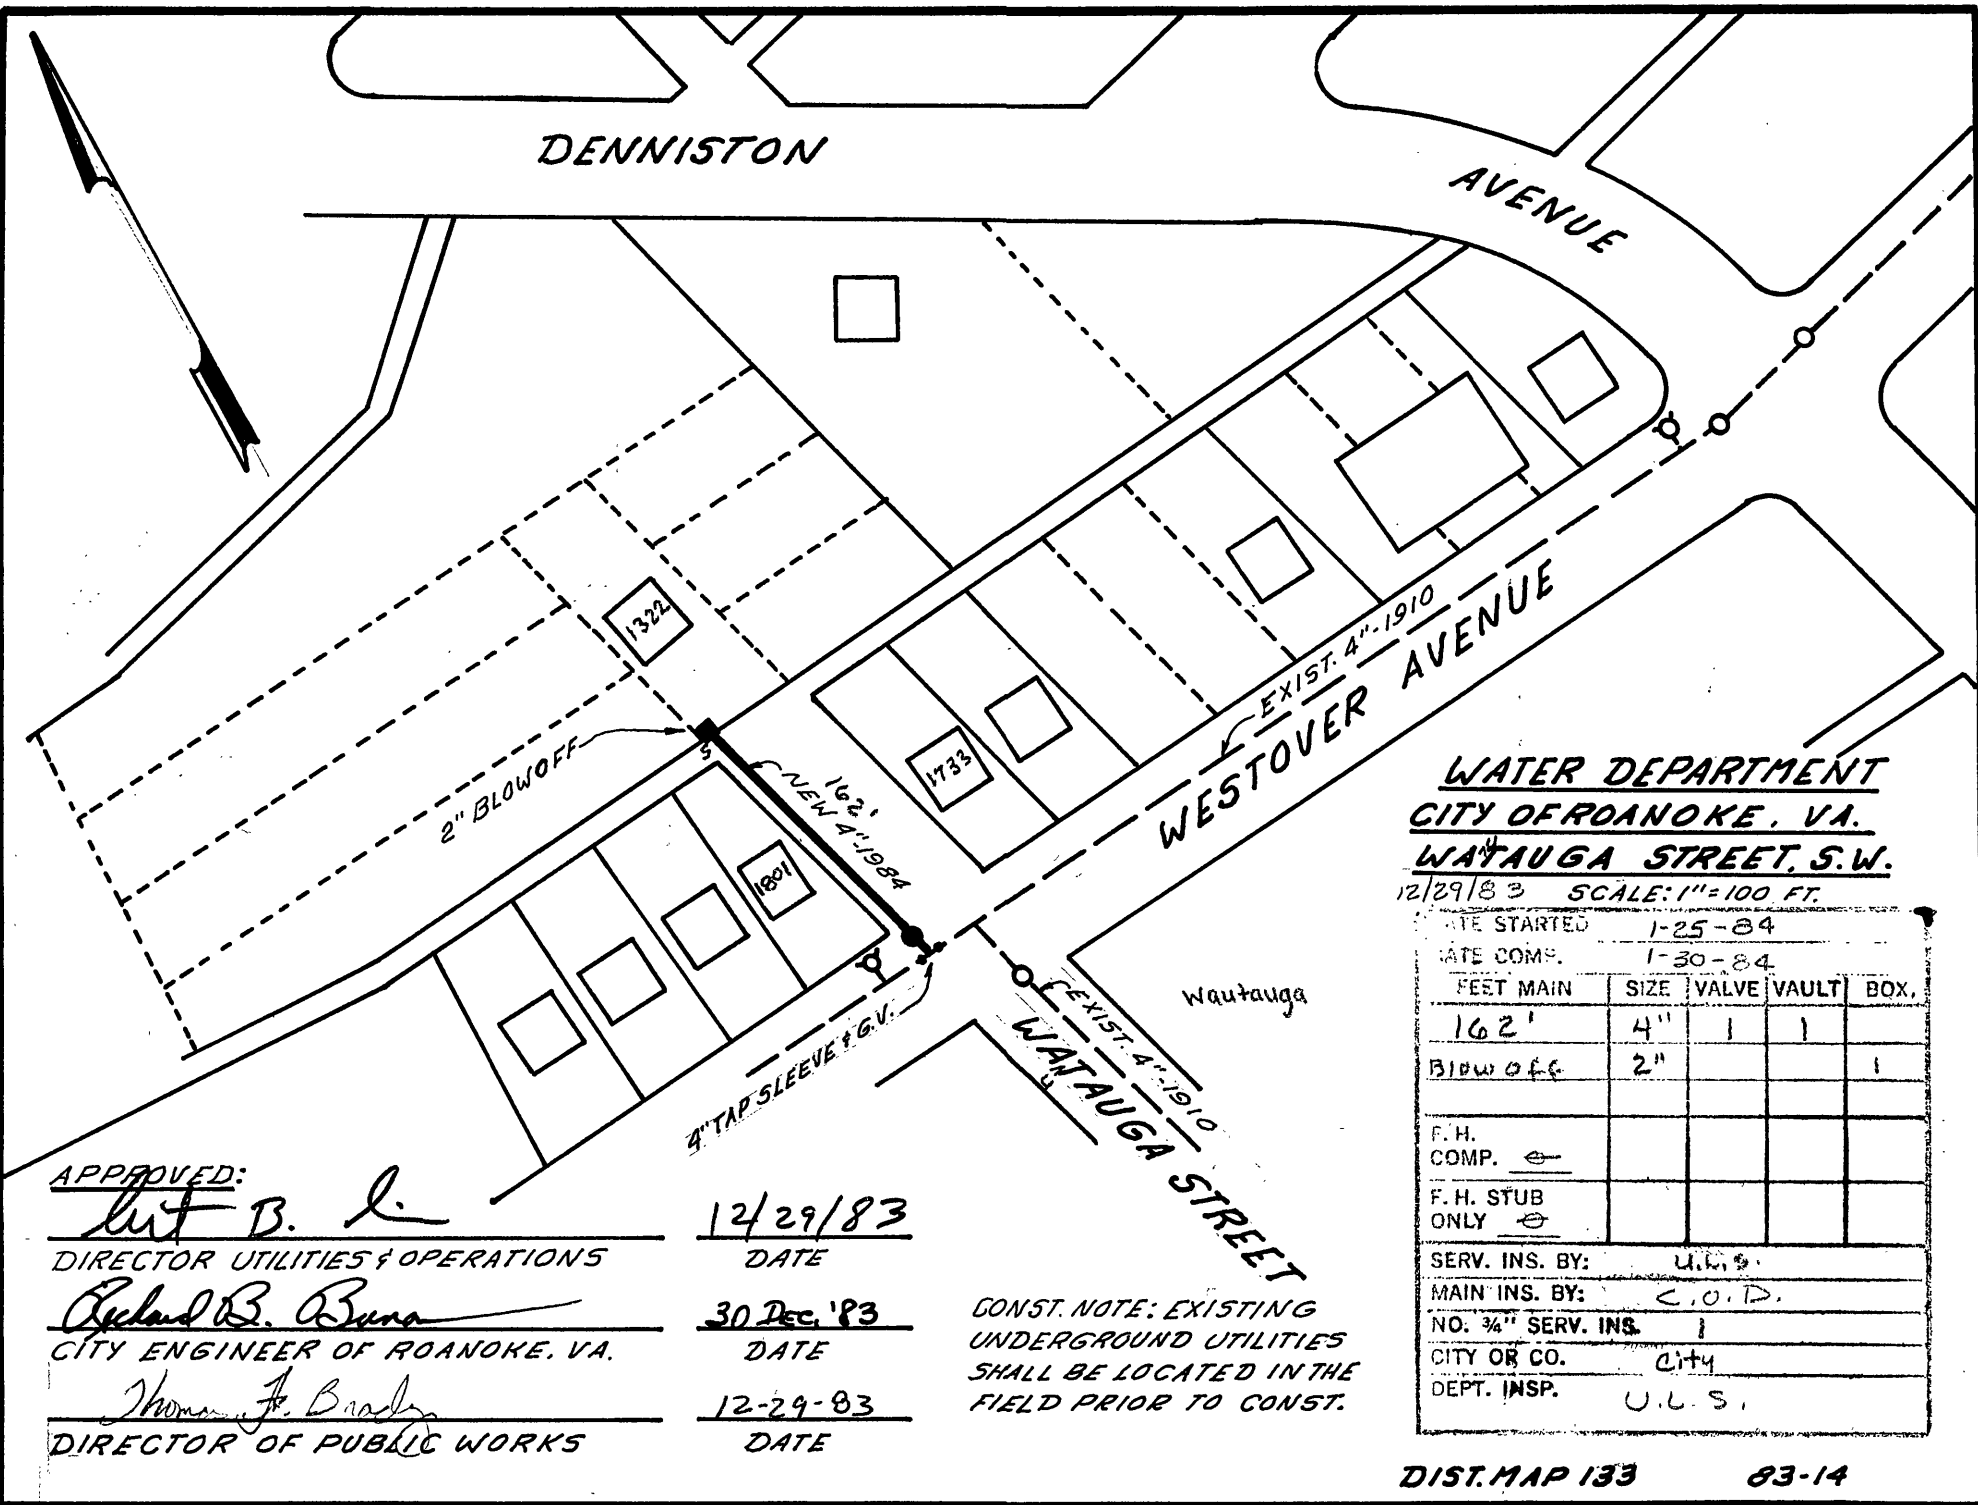

**WATER DEPARTMENT
CITY OF ROANOKE, VA.
WATAUGA STREET, S.W.**

12/29/83 SCALE: 1"=100 FT.

DATE STARTED	1-25-84				
DATE COMP.	1-30-84				
FEET MAIN	SIZE	VALVE	VAULT	BOX	
162'	4"	1	1		
BLOW OFF	2"			1	
F. H. COMP.	☒				
F. H. STUB ONLY	☒				
SERV. INS. BY:	U.C.S.				
MAIN INS. BY:	C.O.D.				
NO. 3/4" SERV. INS.	1				
CITY OR CO.	City				
DEPT. INSP.	U.C.S.				

APPROVED:

Art B. L.

DIRECTOR UTILITIES & OPERATIONS

Richard B. Bana

CITY ENGINEER OF ROANOKE, VA.

Thomas J. Brady

DIRECTOR OF PUBLIC WORKS

12/29/83

DATE

30 Dec '83

DATE

12-29-83

DATE

CONST. NOTE: EXISTING
UNDERGROUND UTILITIES
SHALL BE LOCATED IN THE
FIELD PRIOR TO CONST.