



PLAN	DATE
SURVEYED	BY
PLOTTED	
ALIGNMENT CHECKED	
RT. OF WAY CHECKED	
NO.	

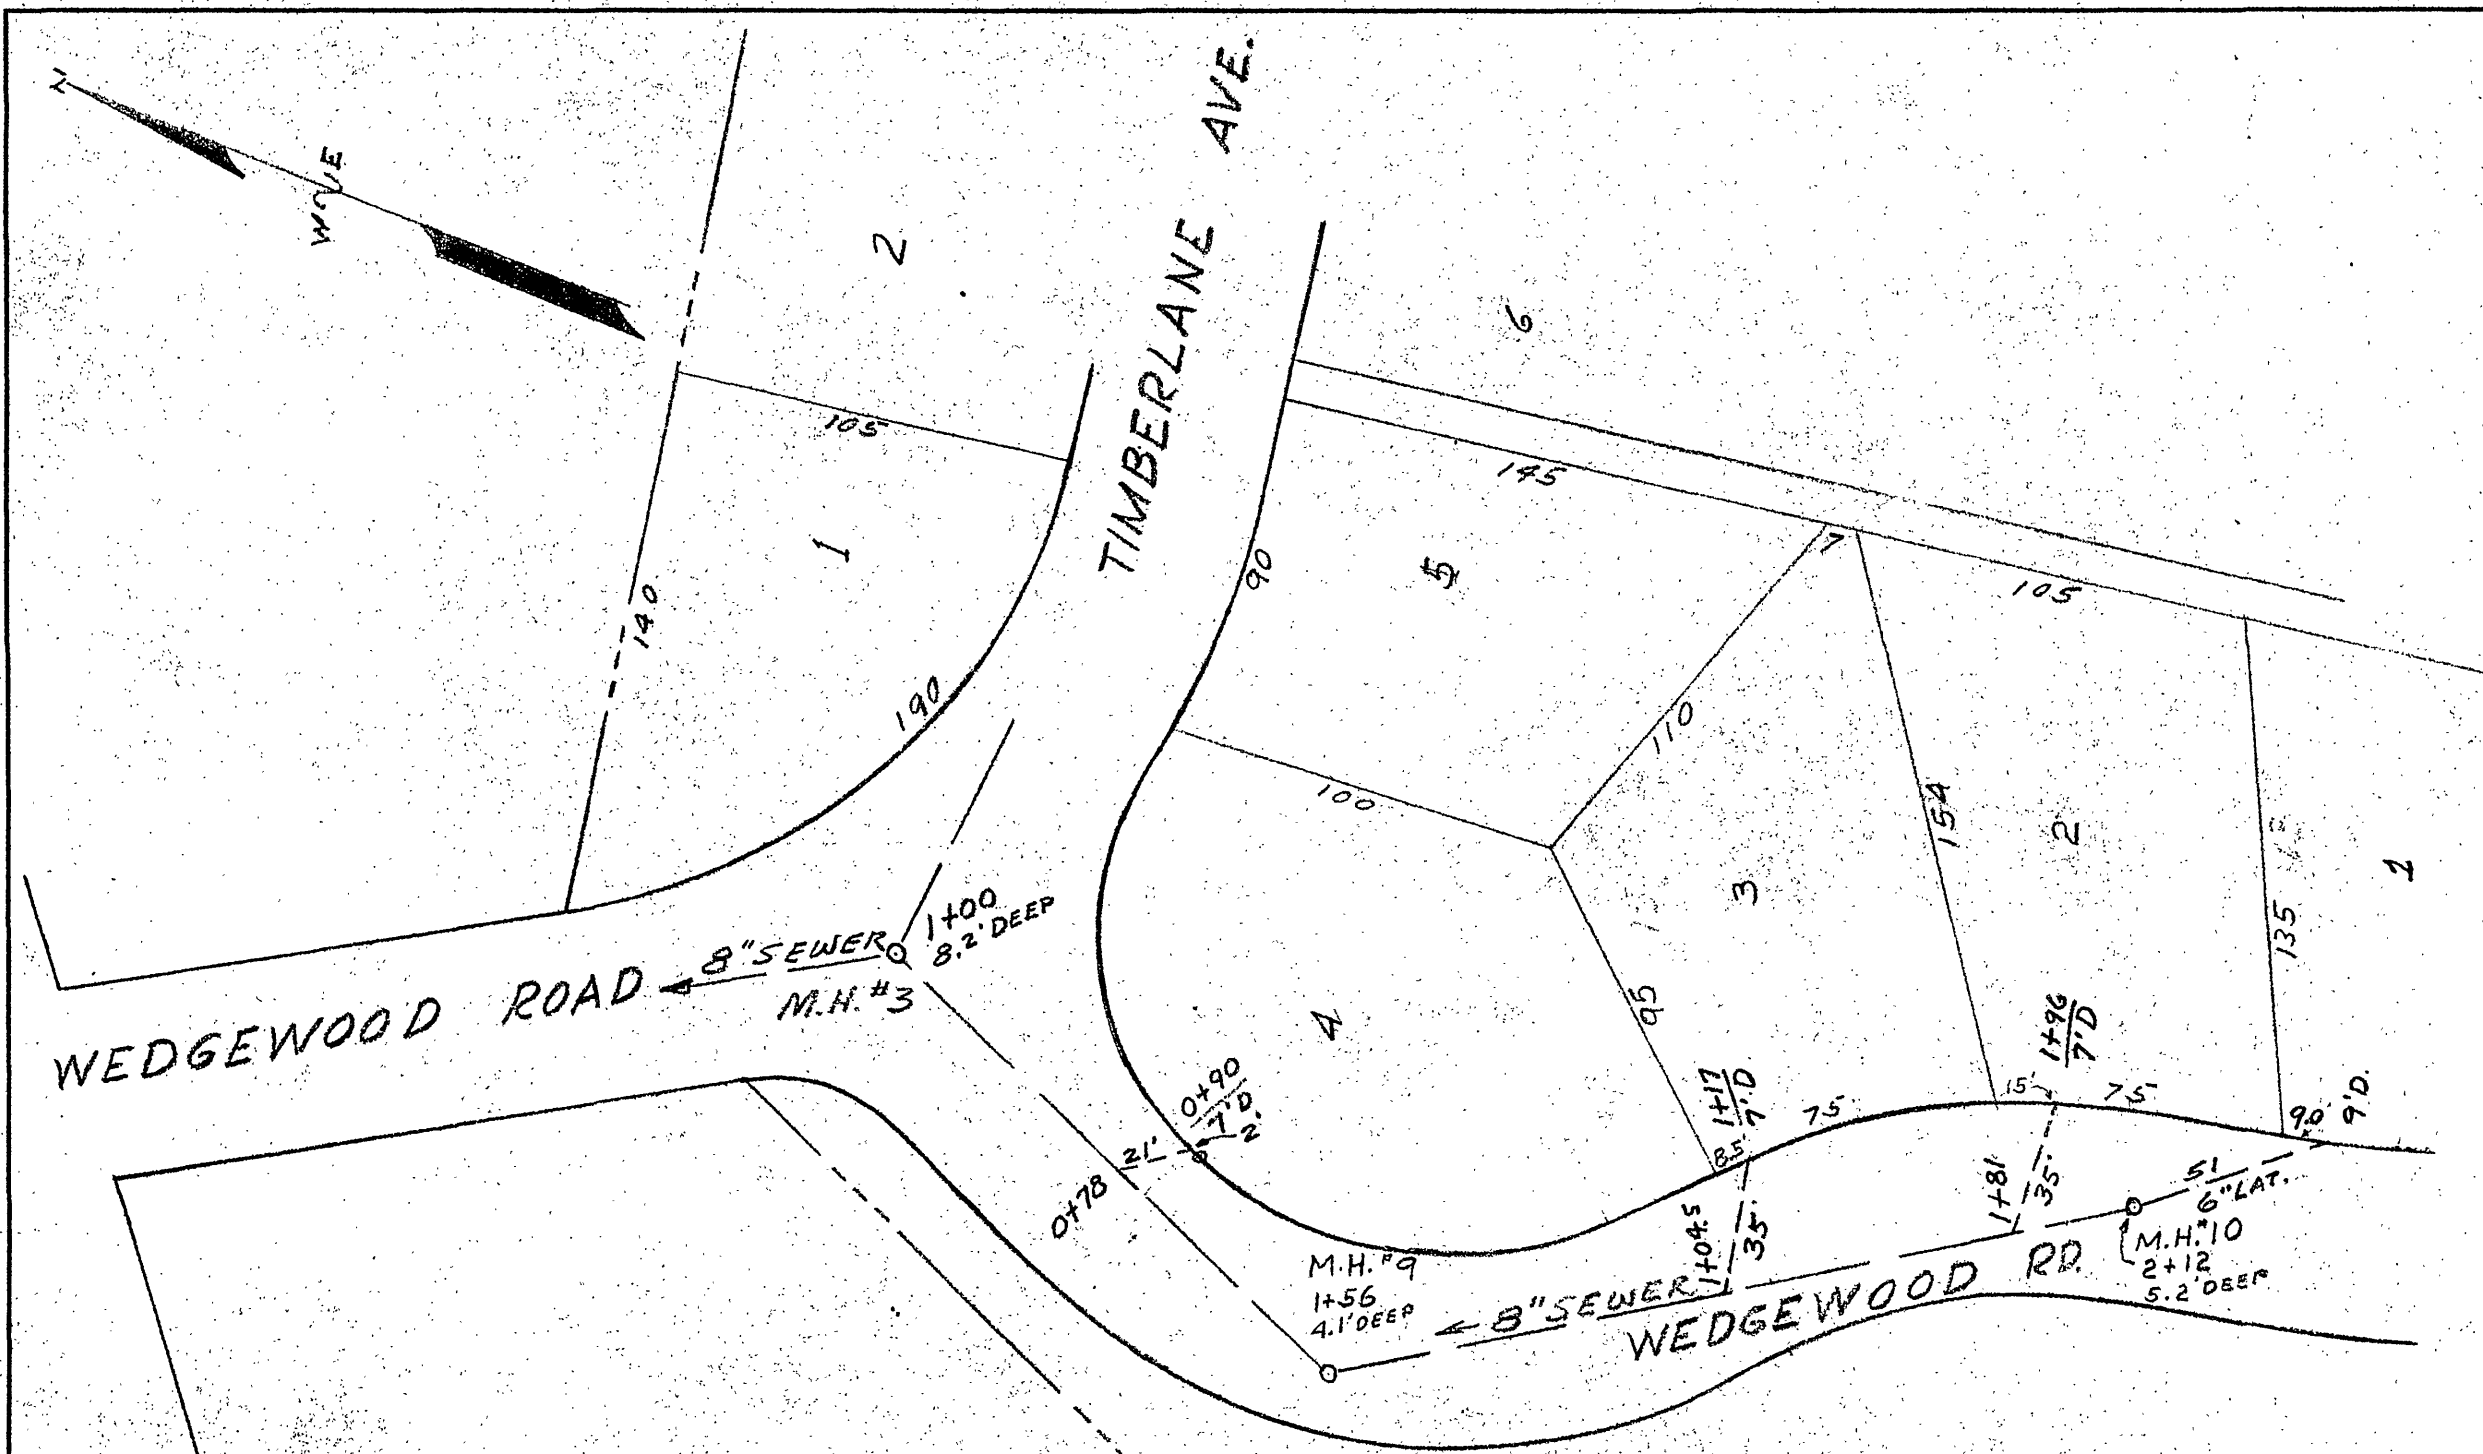

PLAN
SCALE: 1"=50'
FINAL MEASUREMENTS OF
SEWER AND LATERALS
SHOWN NOVEMBER 2, 1954

PROFILE	DATE
SURVEYED	BY
PLOTTED	
GRADES CHECKED	
STRUCTURE NOTATIONS CHECKED	
NO.	

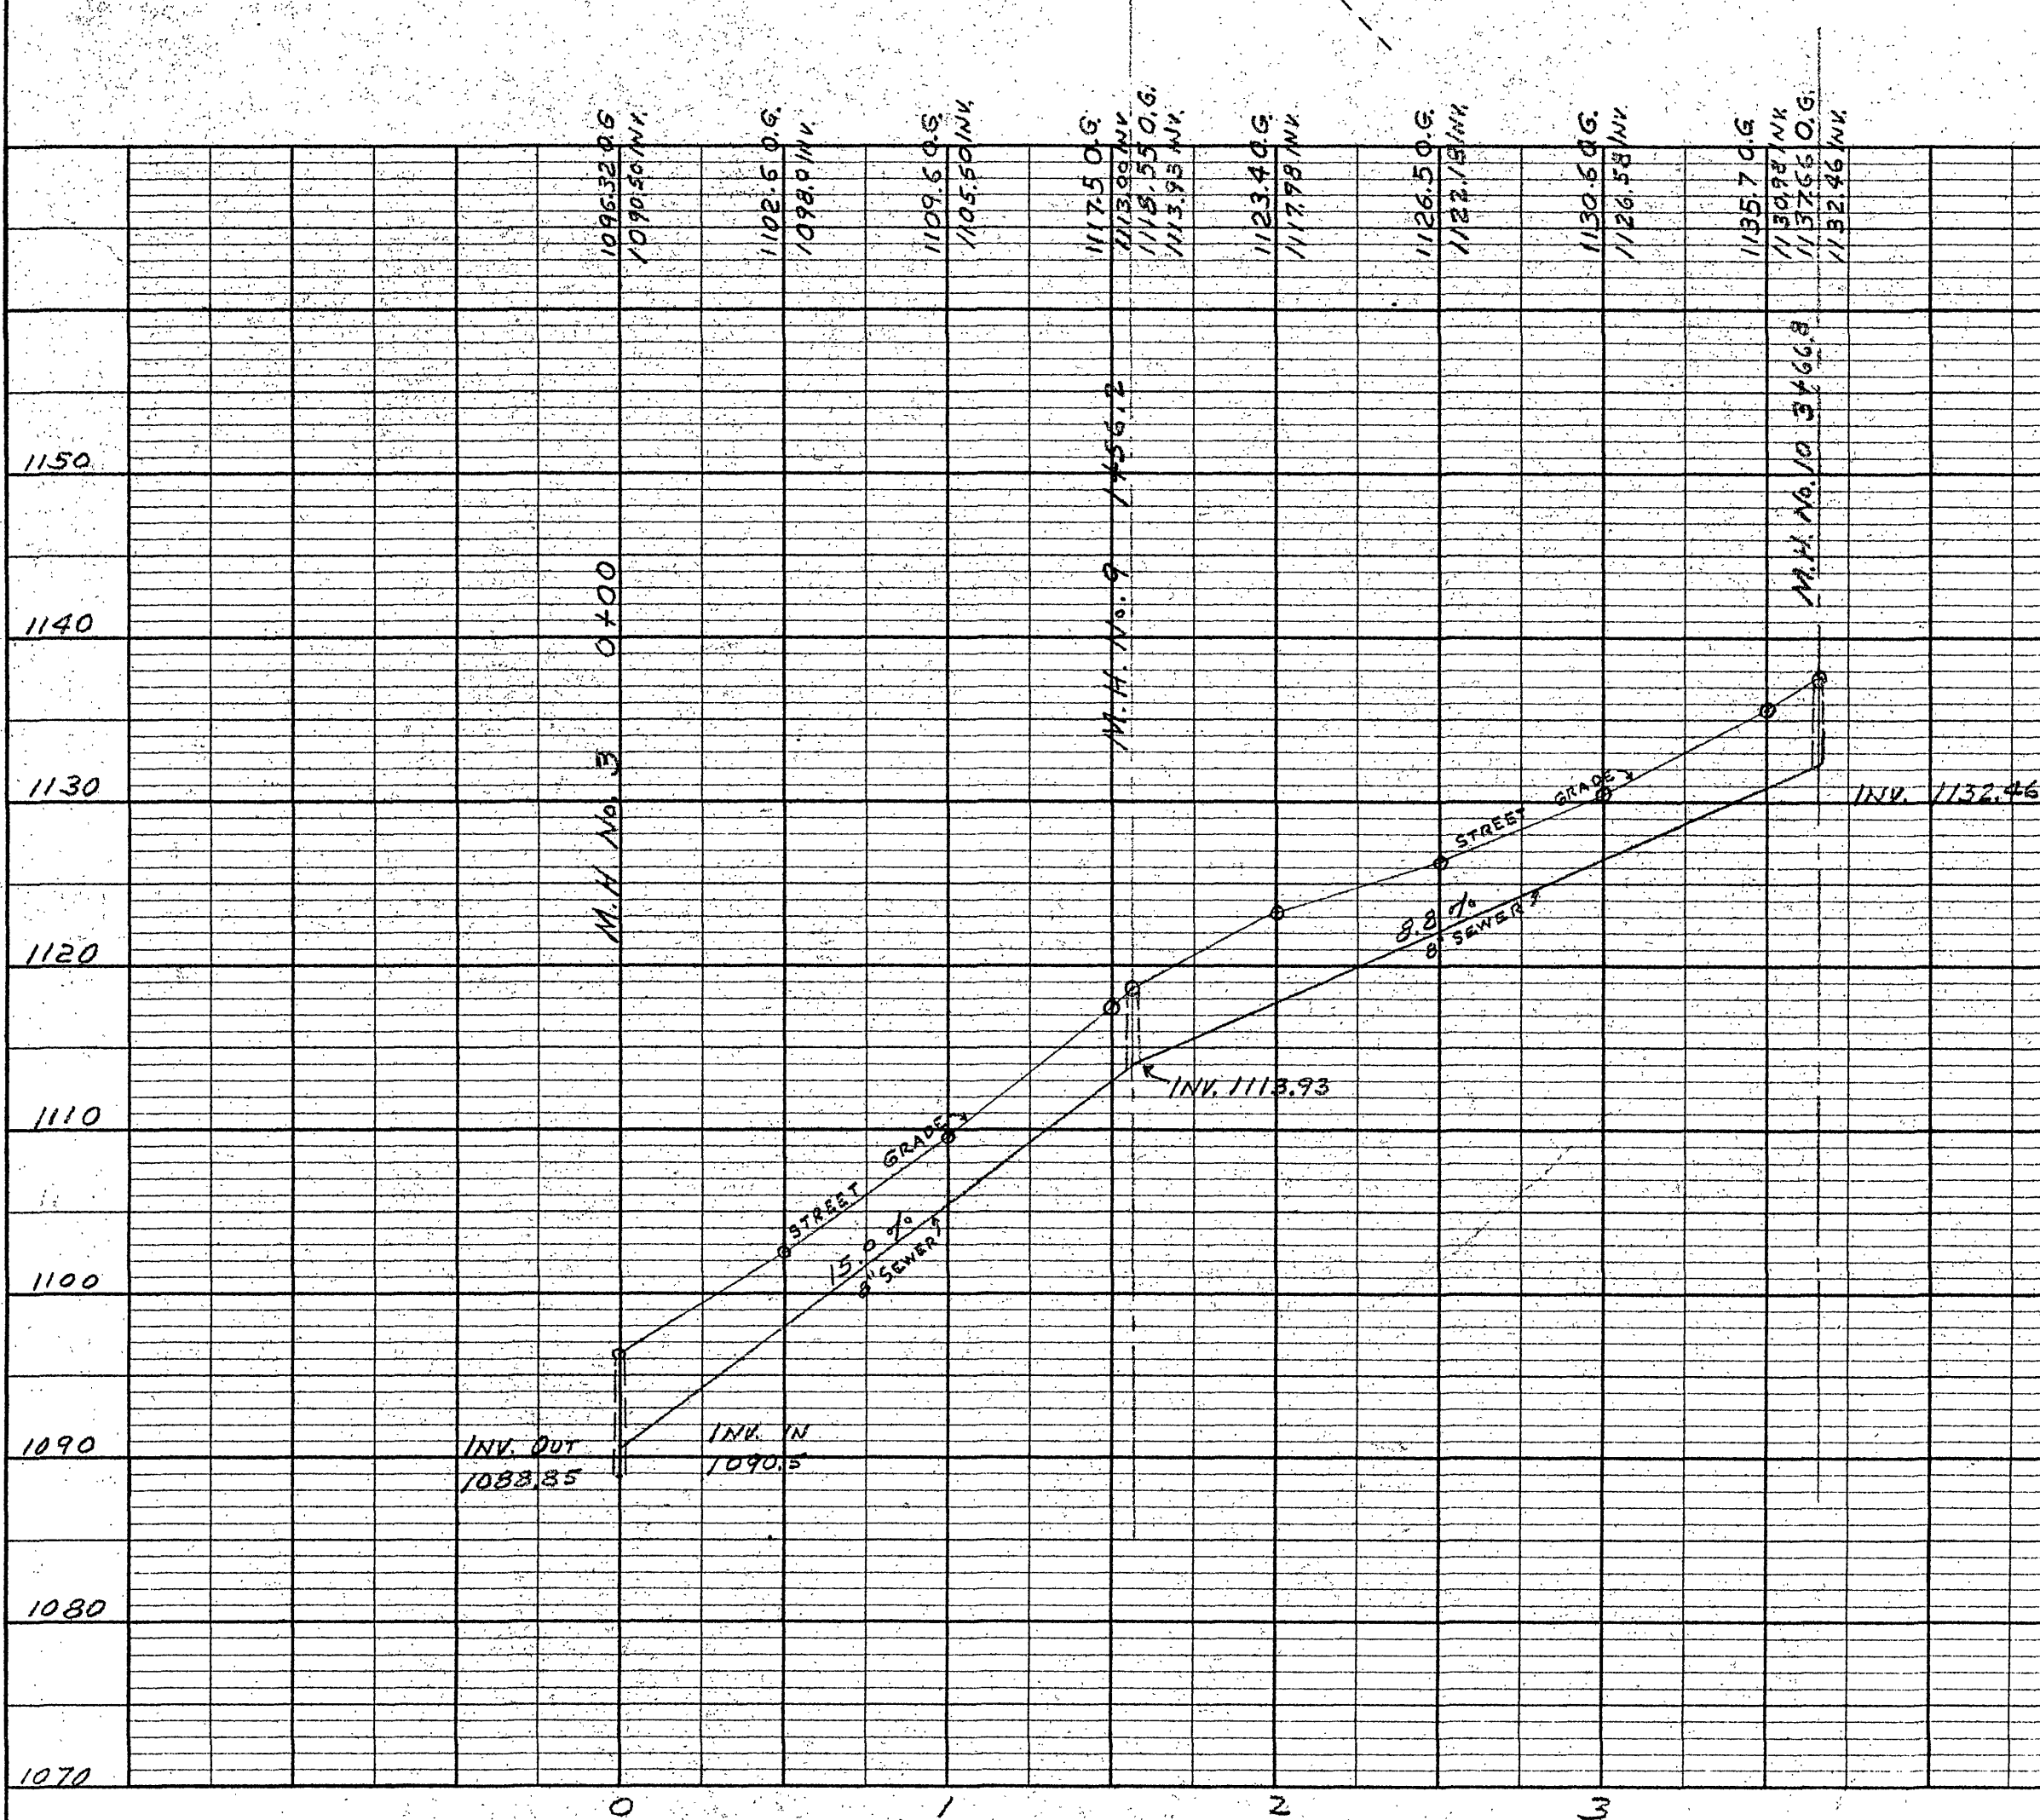

NOTE: SEWER SHOULD BE
CONSTRUCTED ACCORDING
TO STANDARD SEWER
SPECIFICATIONS OF THE
CITY OF ROANOKE.

APPROVED:
Paul A. McMillan DATE: 8-23-54
SECRETARY OF PLANNING COMMISSION OF
ROANOKE COUNTY
J. R. Hildebrandt DATE: 8-23-54
AGENT FOR PLANNING COMMISSION OF
ROANOKE CITY
H. Clinton Peoples DATE: 8-23-54
CITY ENGINEER OF ROANOKE CITY

PROFILE
OF PROPOSED SEWERS
GREENWOOD FOREST
ROANOKE COUNTY VIRGINIA
BY: DAVID DICK
STATE OF VIRGINIA SURVEYOR
DATE: AUG. 12, 1954 SCALE: 1"=50'
REVISED: NOV. 2, 1954