


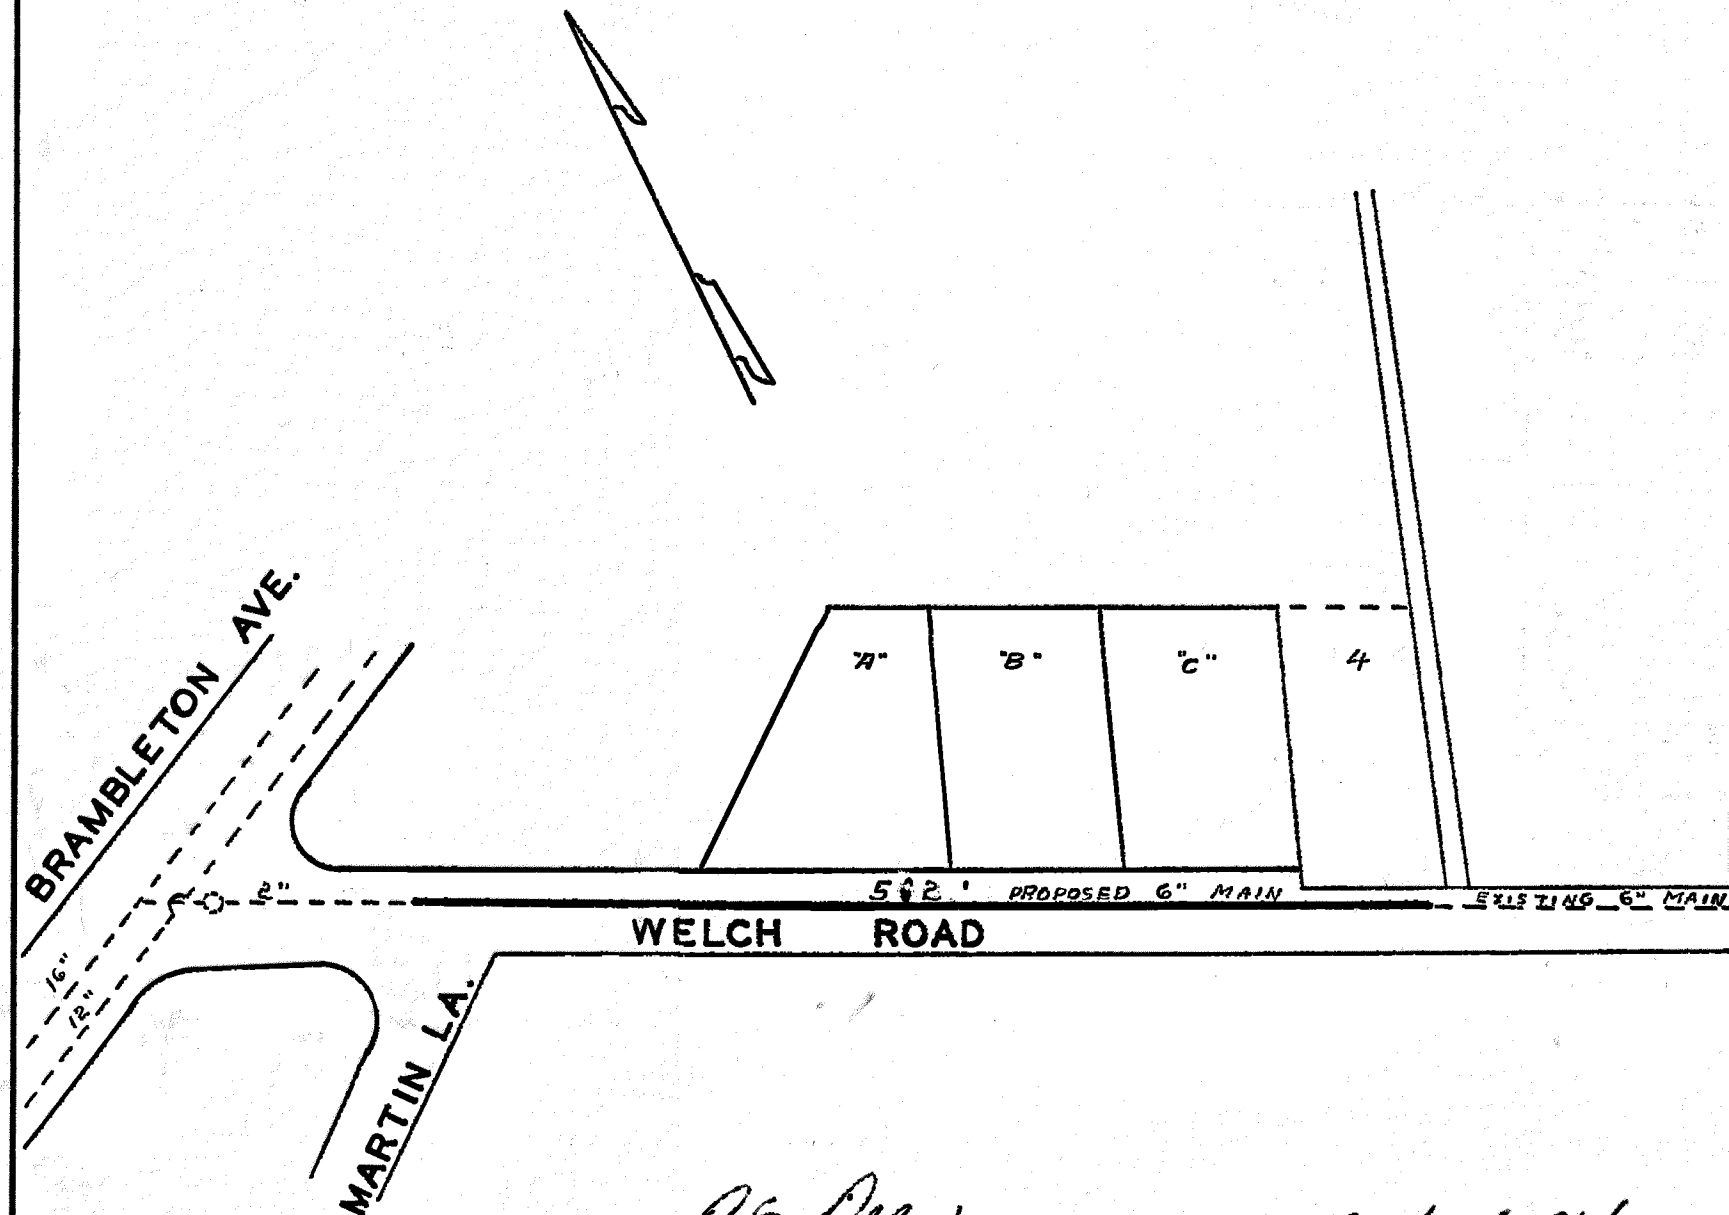

DATE STARTED MAR 23 1964				
DATE COMP. MAR 31 1964				
FEET MAIN	SIZE	VALVE	VAULT	BOX
512'	6"			
F. H. COMP.				
F. H. STUB ONLY				
SERV. INS. BY: R.W.D.				
MAINS INS. BY: R.W.D.				
NO. 3/4" SERV. INS. 3				
CITY OR CO. CITY				
DEPT. INSP. J.W.M.				

R.E. Lillaw
 MGR. ROANOKE WATER DEPT.
Wm. K. Lumbach
 AGENT FOR ROANOKE PLANNING COMM.
E. James Sayer
 CITY ENGINEER OF ROANOKE, VA.
H. Curtis Broyles
 DIRECTOR OF PUBLIC WORKS

March 17, 1964
 DATE
 3.17.64
 DATE
 3/17/64
 DATE
 3/18/64
 DATE

WATER DEPARTMENT
 CITY OF ROANOKE, VA.
 WELCH ROAD S.W.
 SCALE-1"=100'
 DRAWN BY E.L.A. MARCH, 17, 1964