



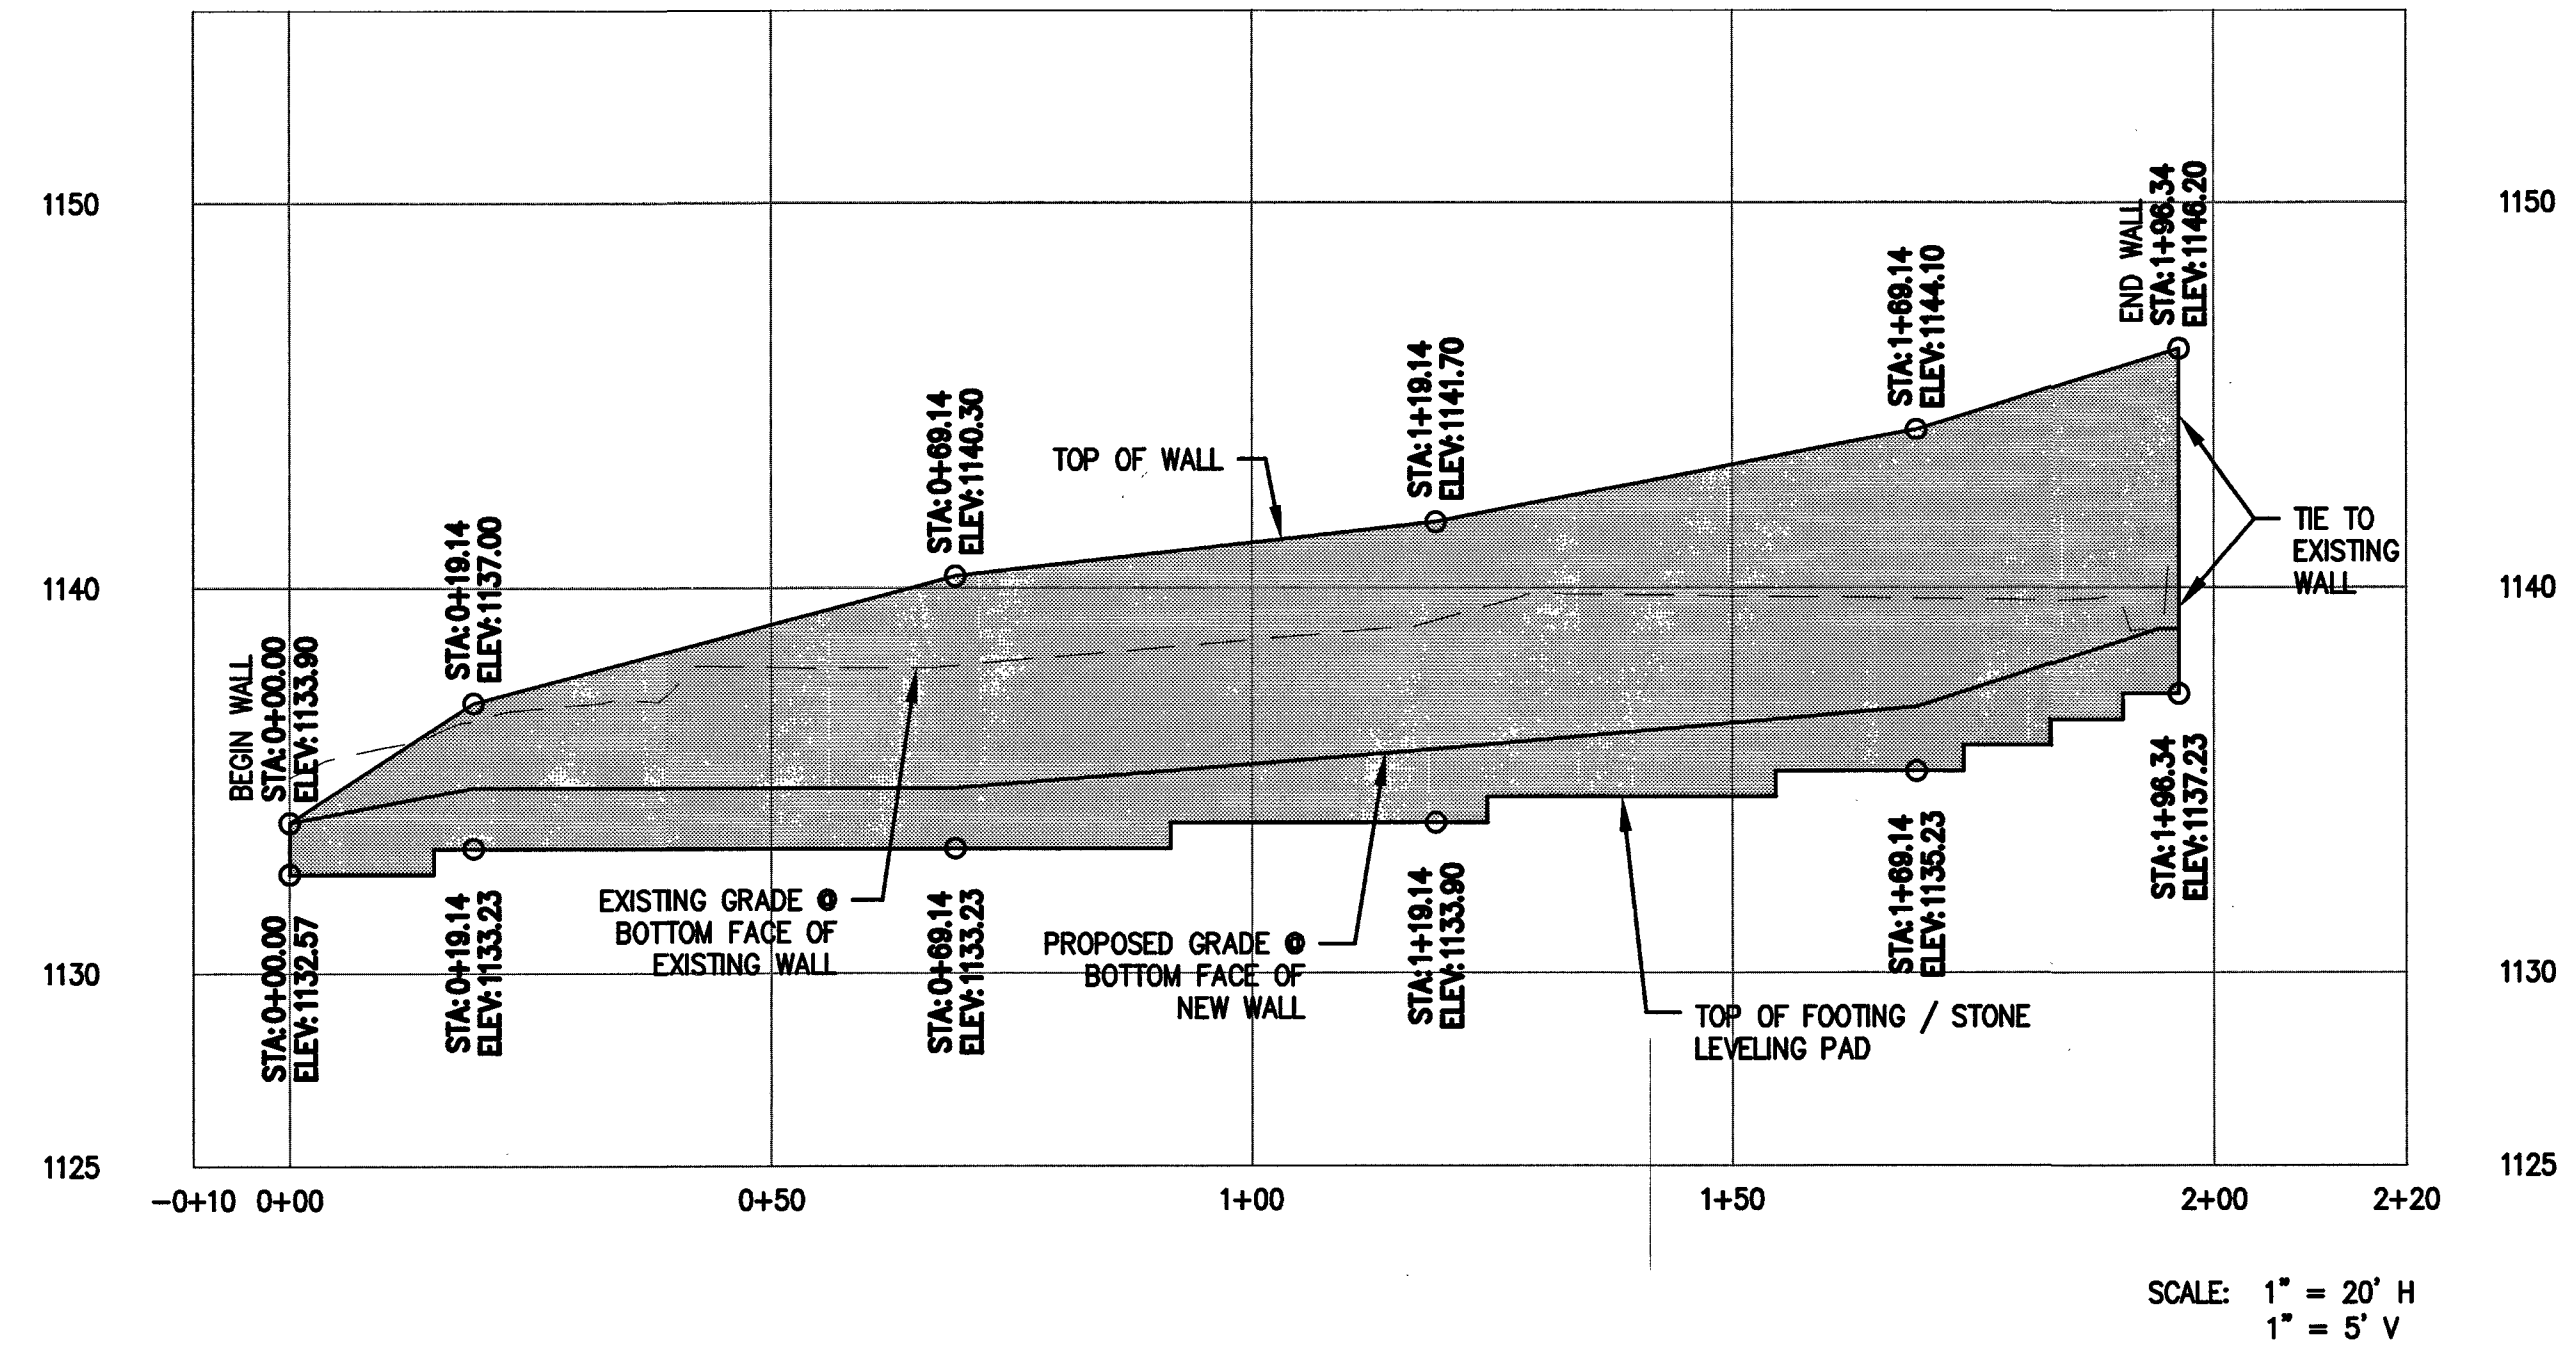

RETAINING WALL ELEVATION

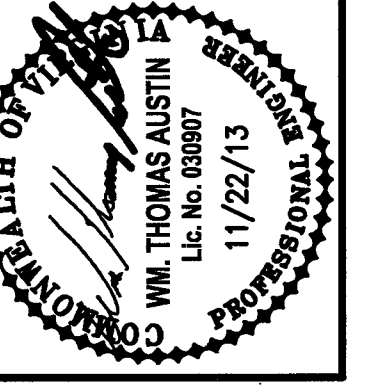

Revisions	Date
1 FIRST REVIEW COMMENTS	12/18/13
2 SUBMITTED FOR APPROVAL STAMP	07/22/14

Issue Date:	NOV. 22, 2013
Drawn By:	RWA
Designed By:	RWA
Checked By:	WTA
Date:	11/22/13

Mattem & Craig
CONSULTING ENGINEERS • SURVEYORS
701 FIRST STREET, S.W.
ROANOKE, VIRGINIA 24016
(540) 345-9342
FAX (540) 345-7891

SITE DEVELOPMENT PLANS
NEW WENDY'S - ROANOKE, VIRGINIA
RETAINING WALL ELEVATION
ROANOKE, VIRGINIA

Vertical Scale:
1" = 5'

Horizontal Scale:
1" = 20'

Commission Number:
3361

Sheet No.:
C-12