
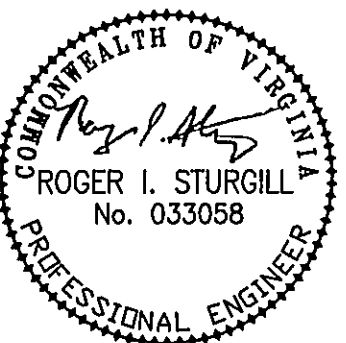
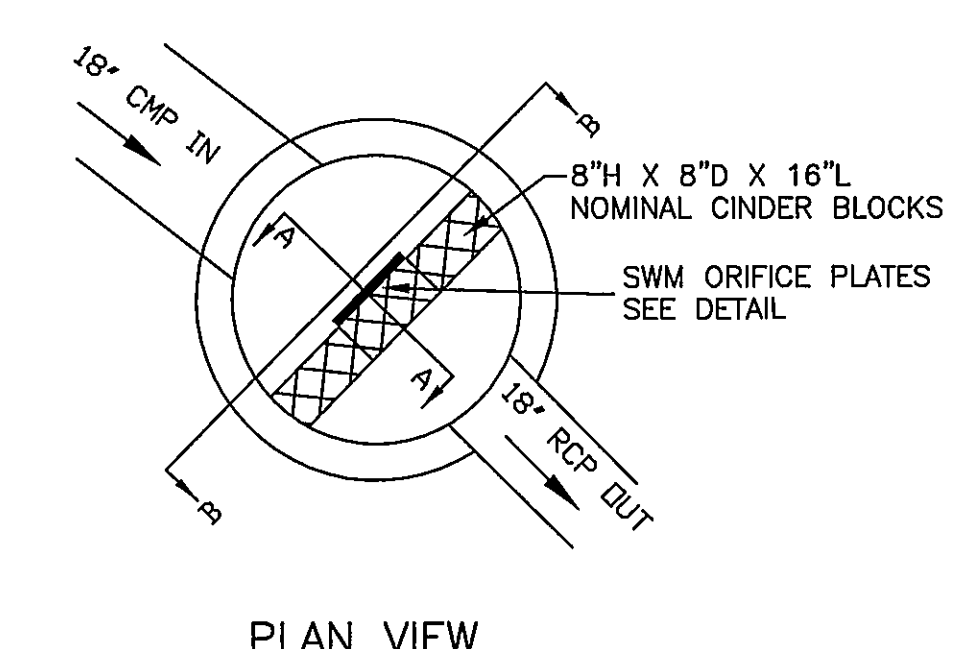
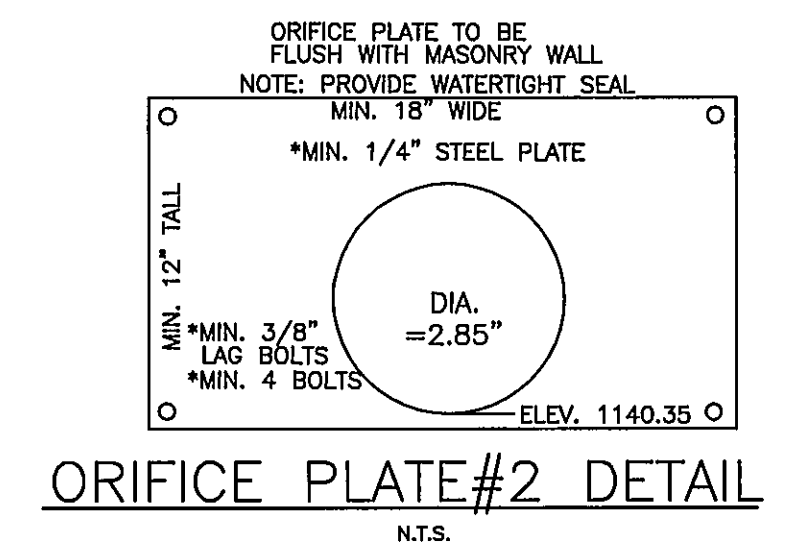
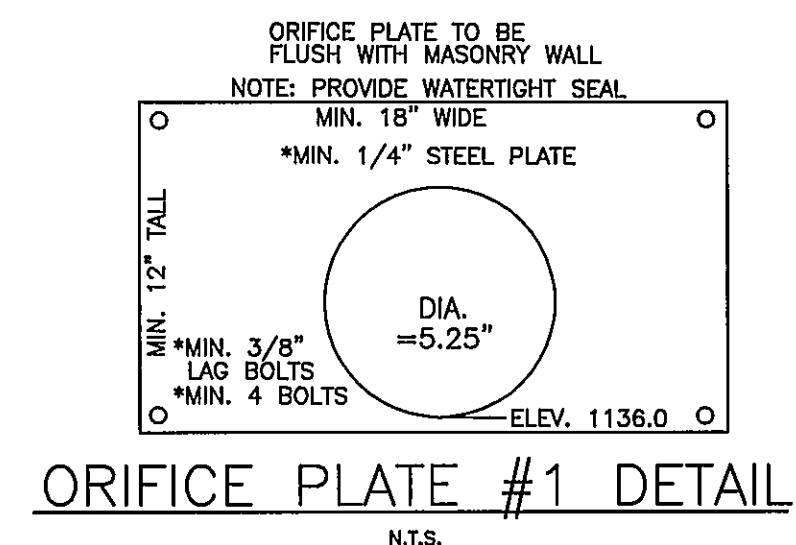
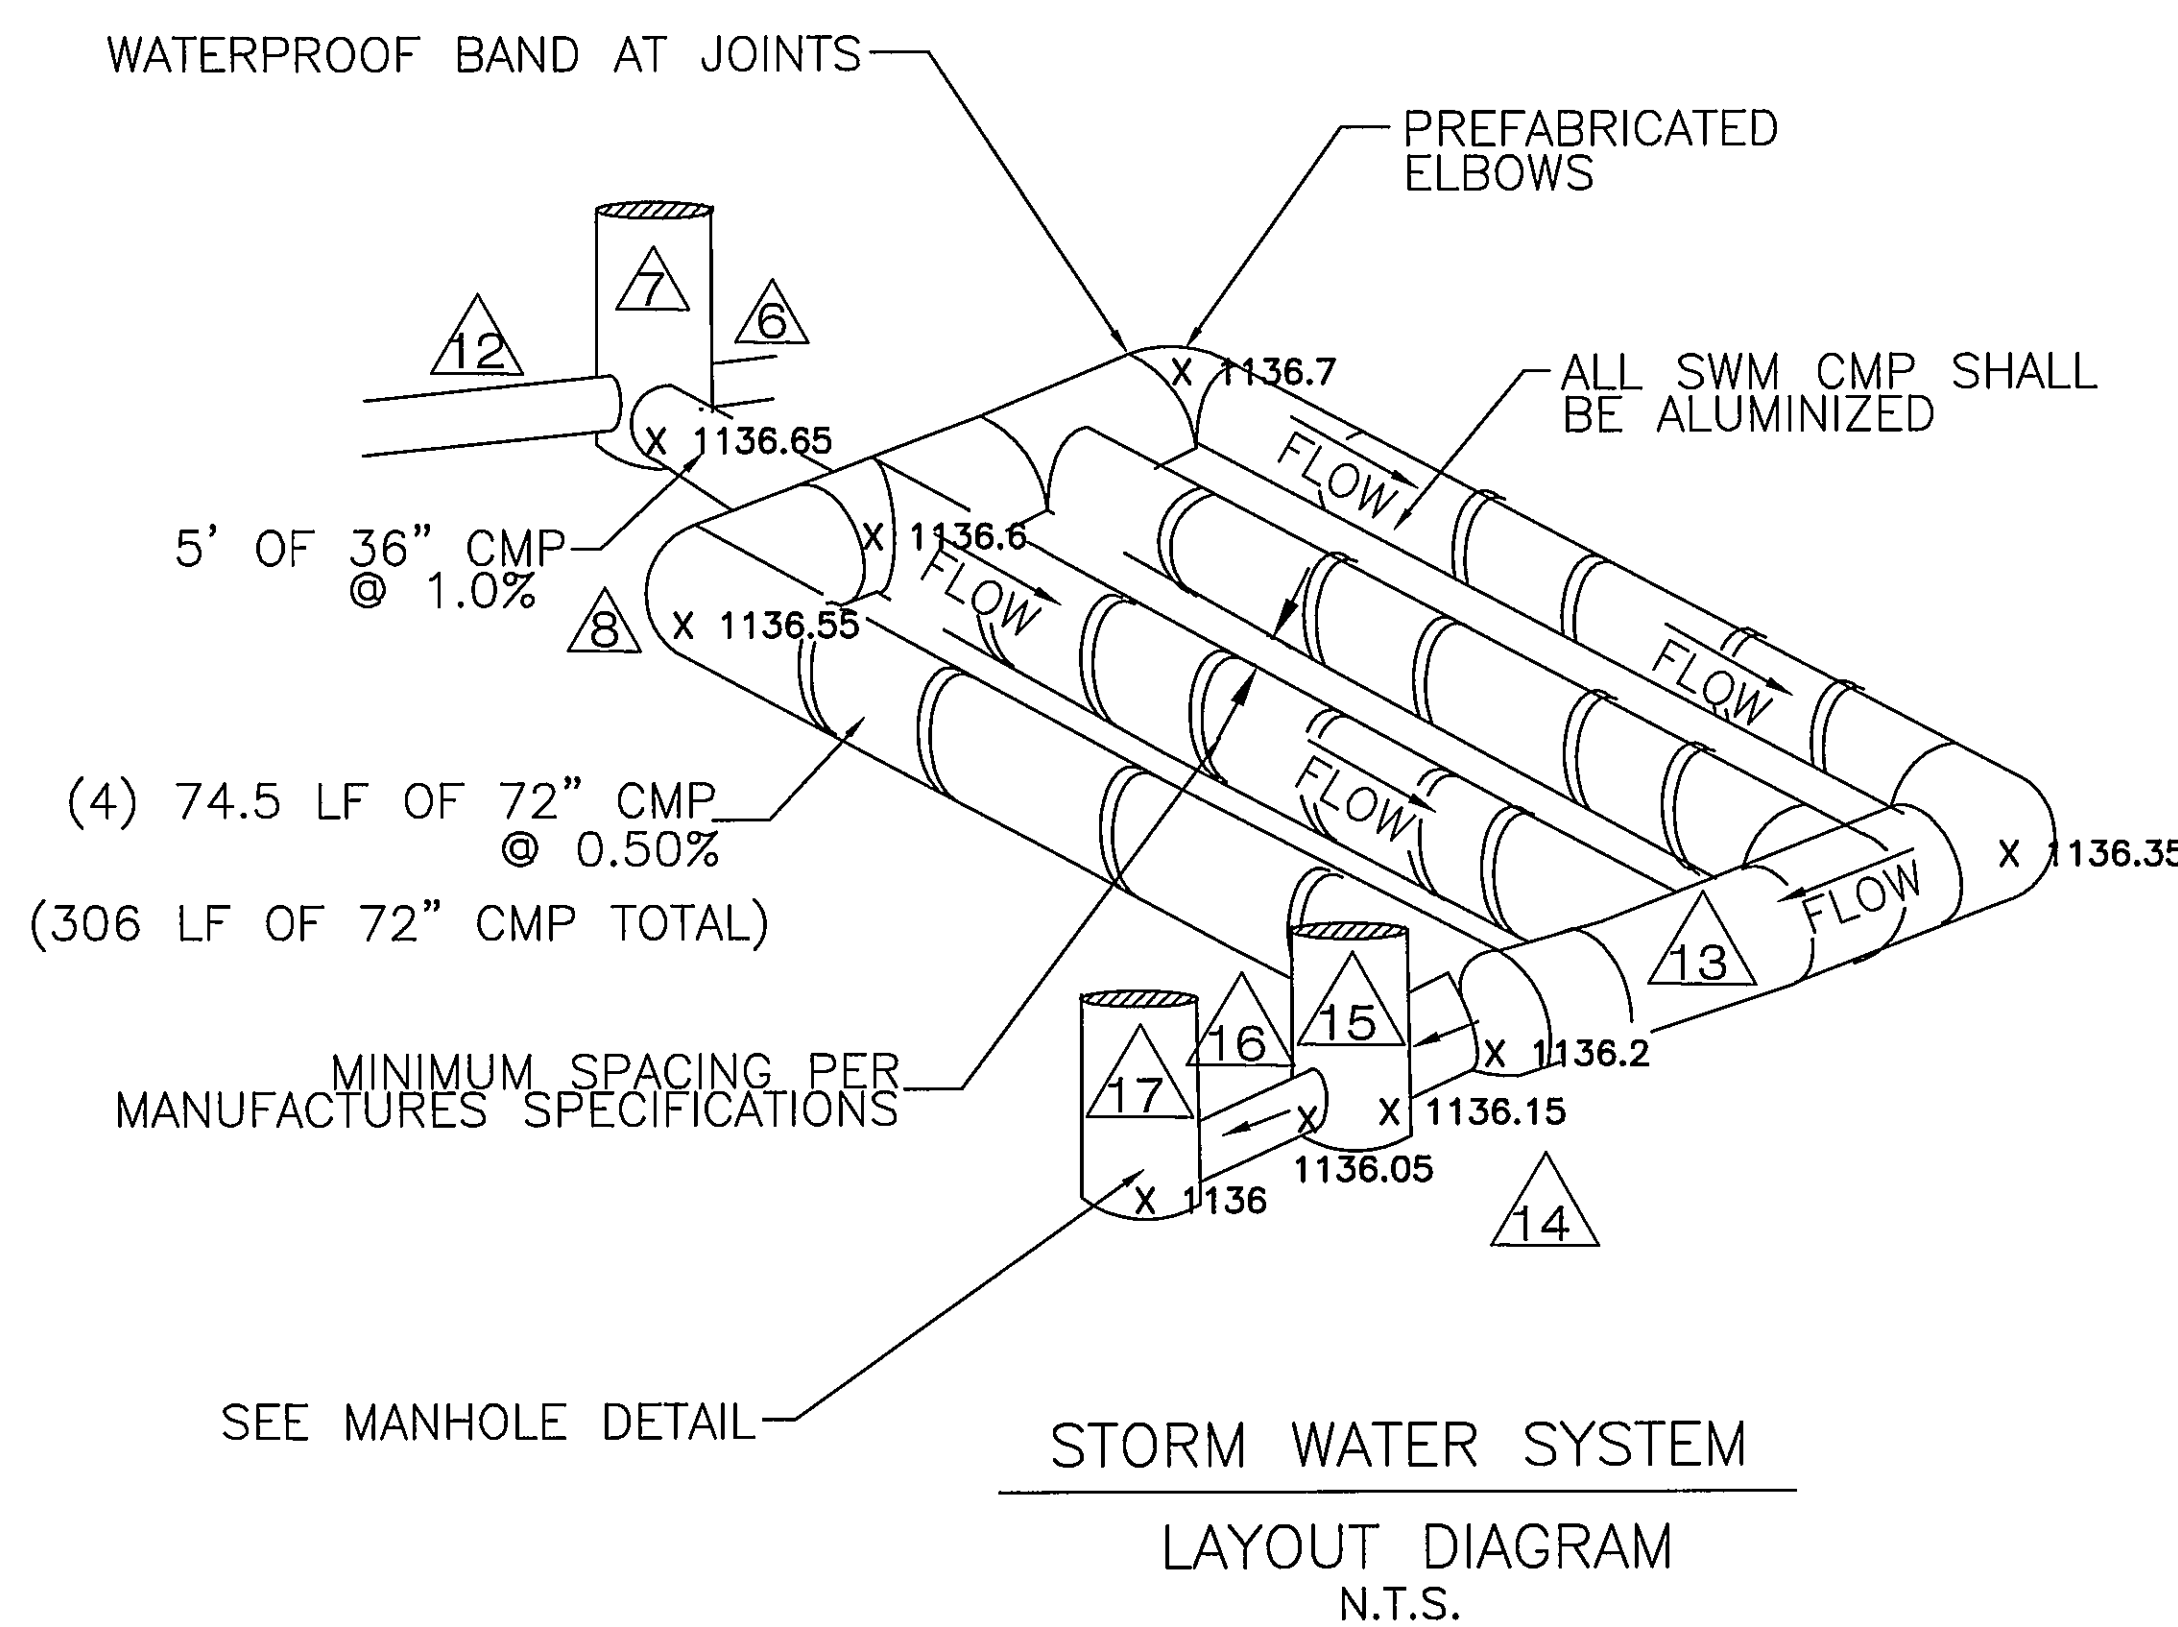
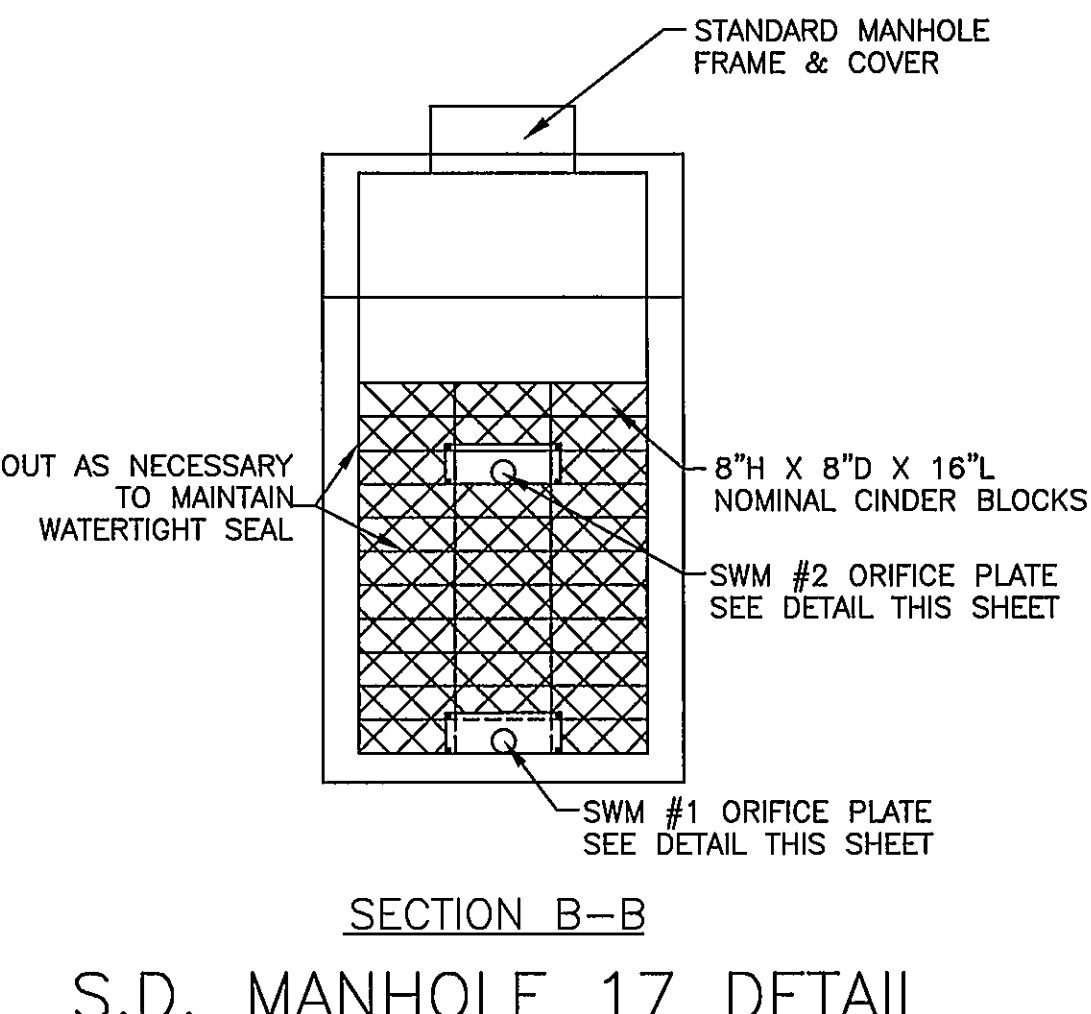
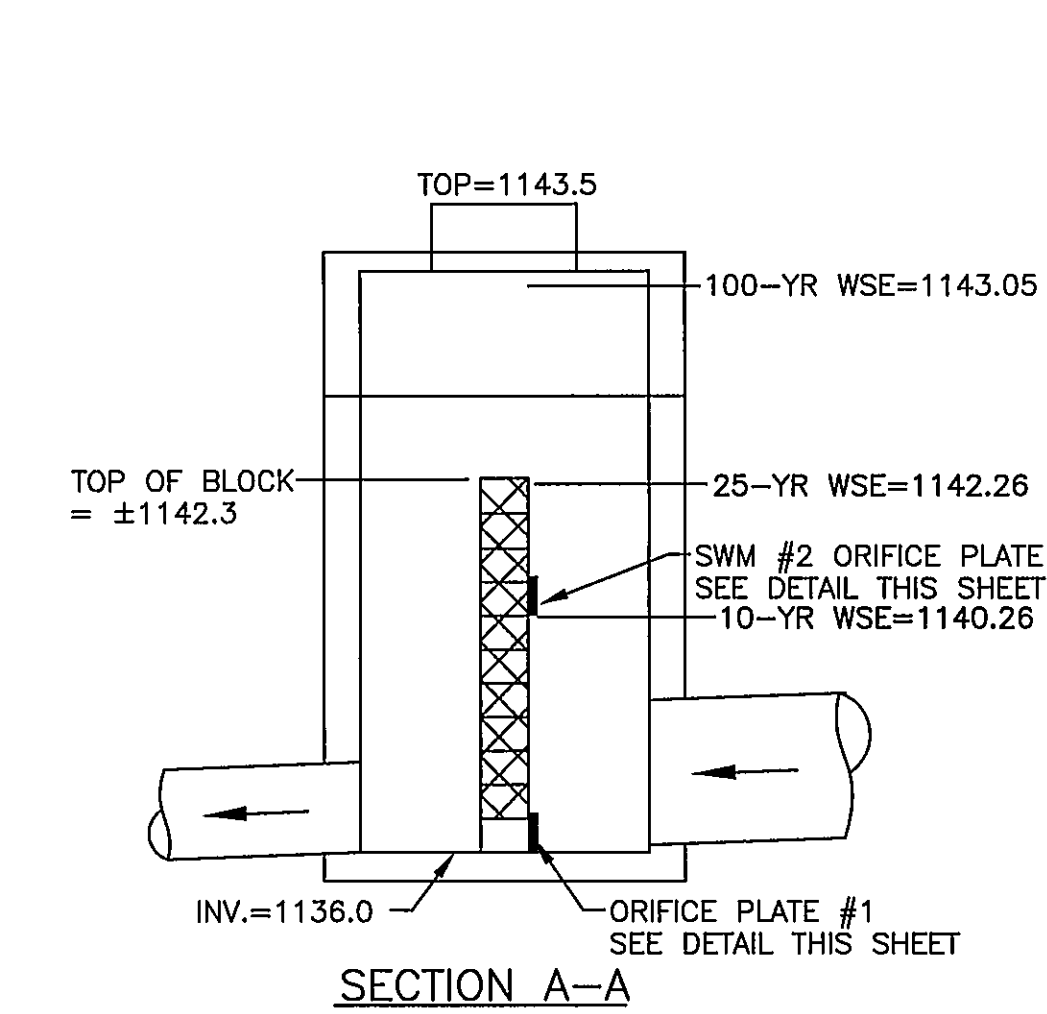
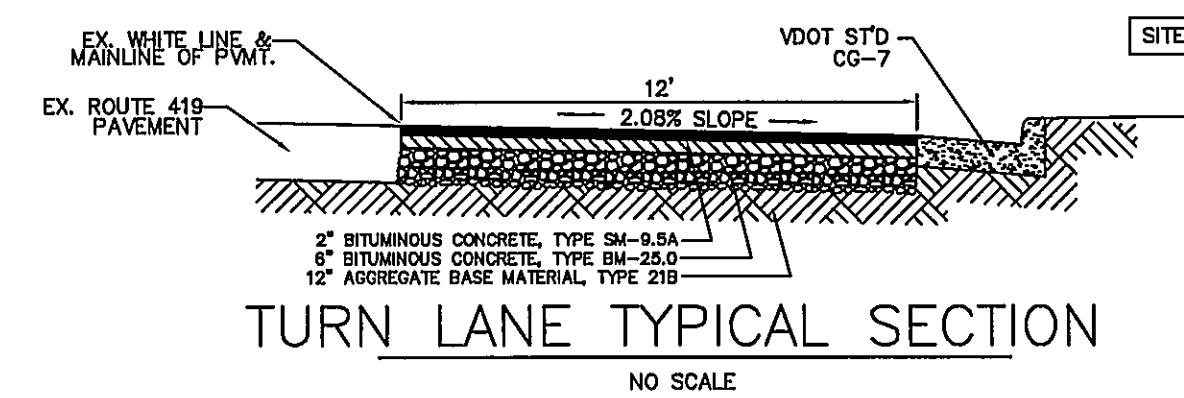
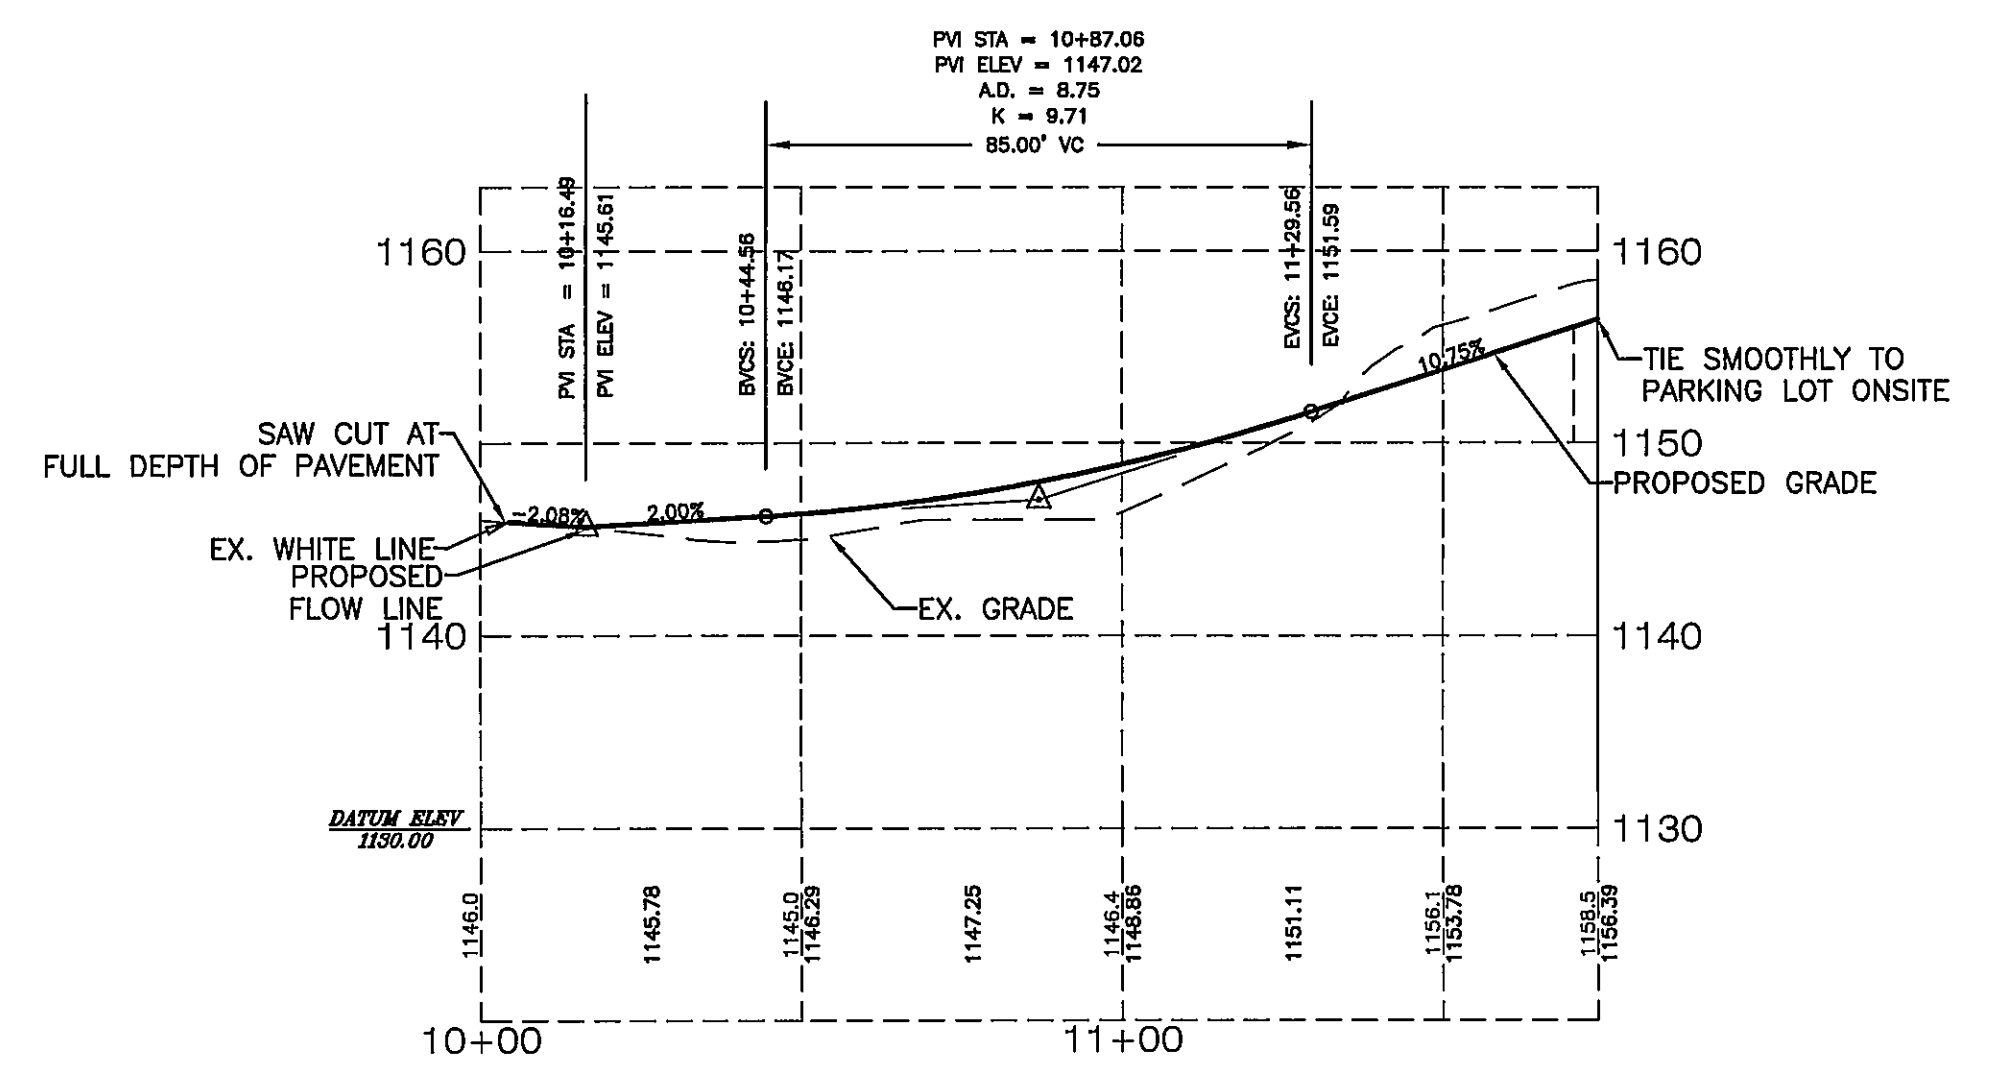
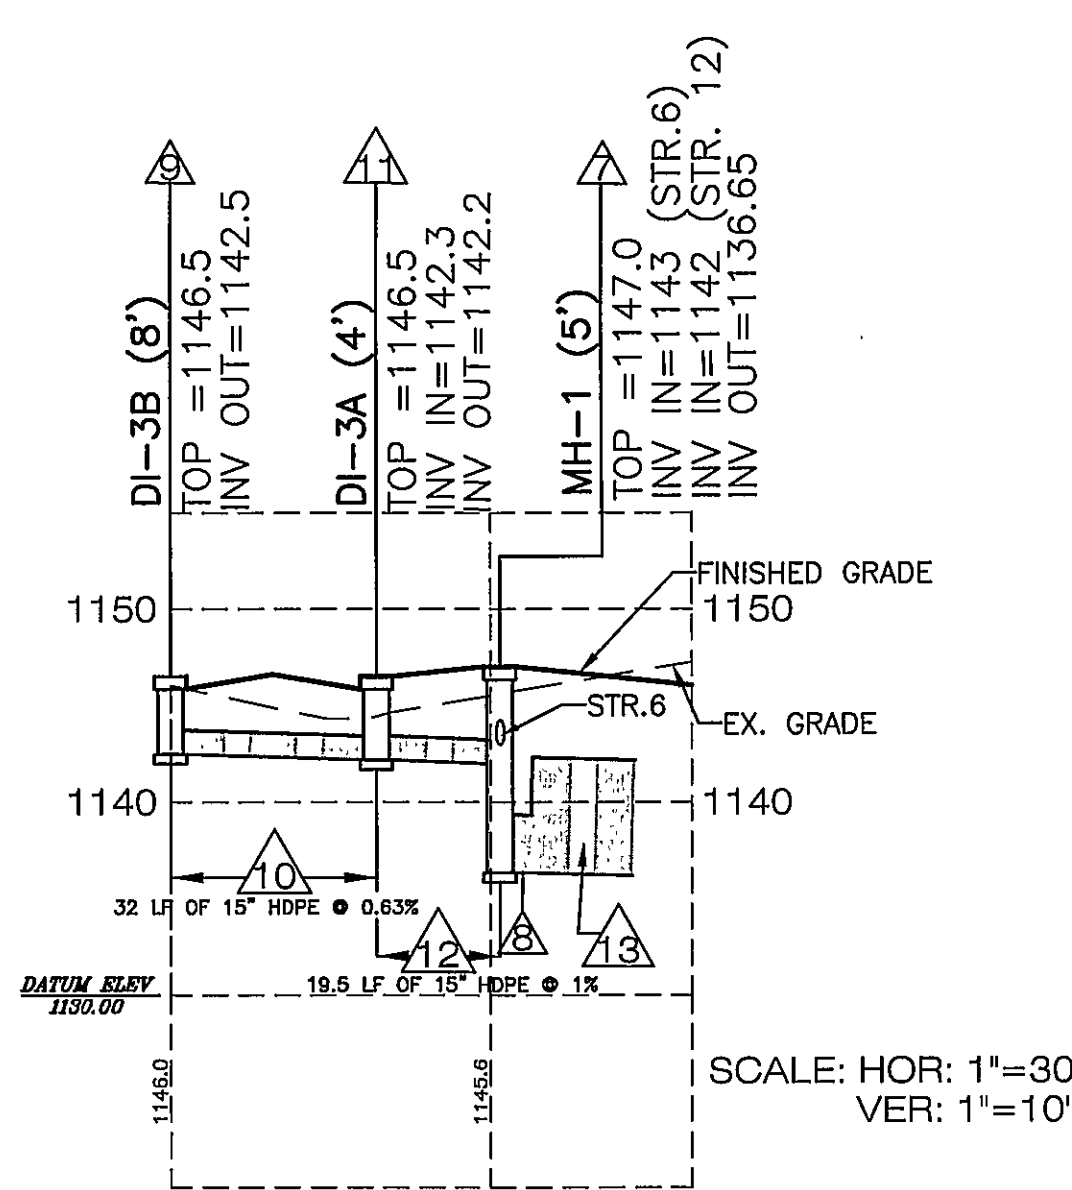
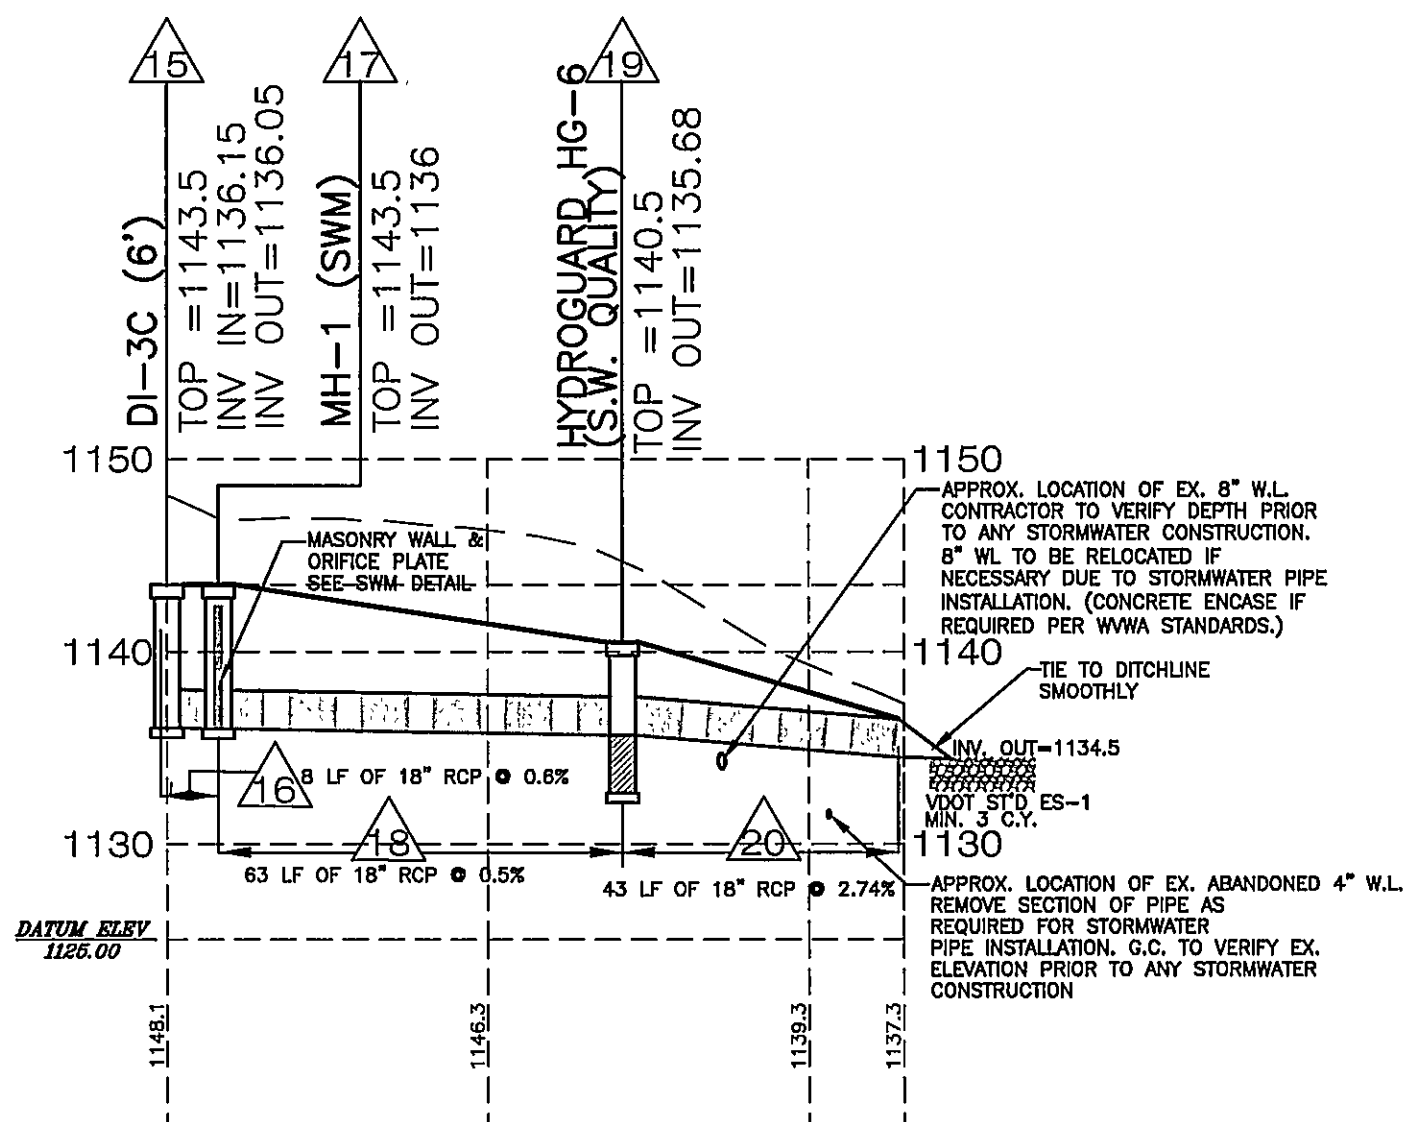
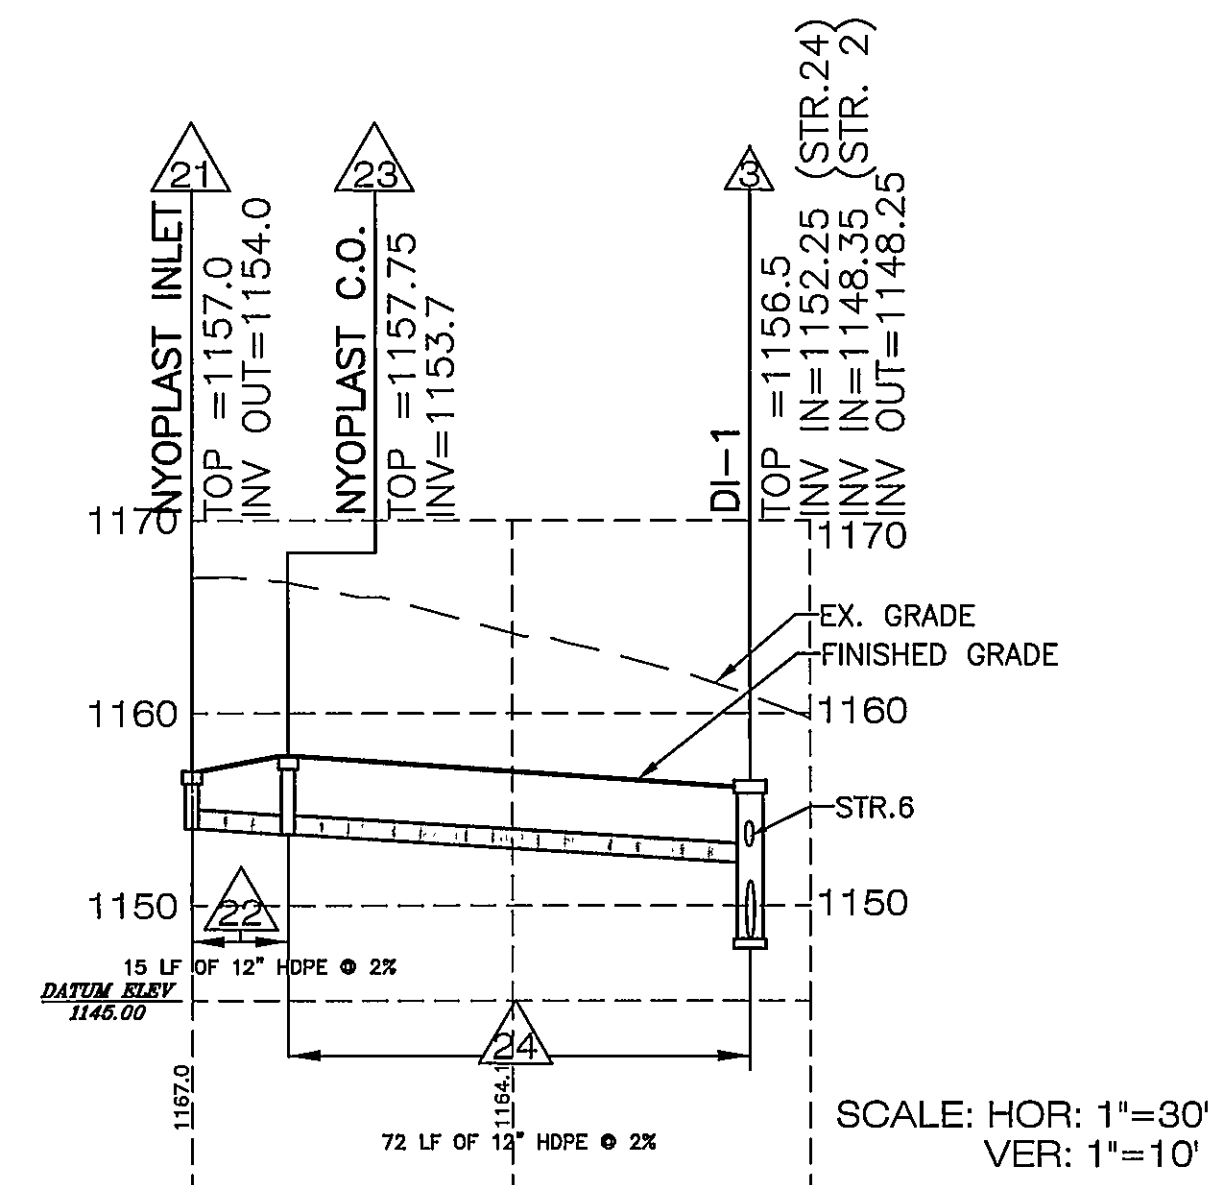


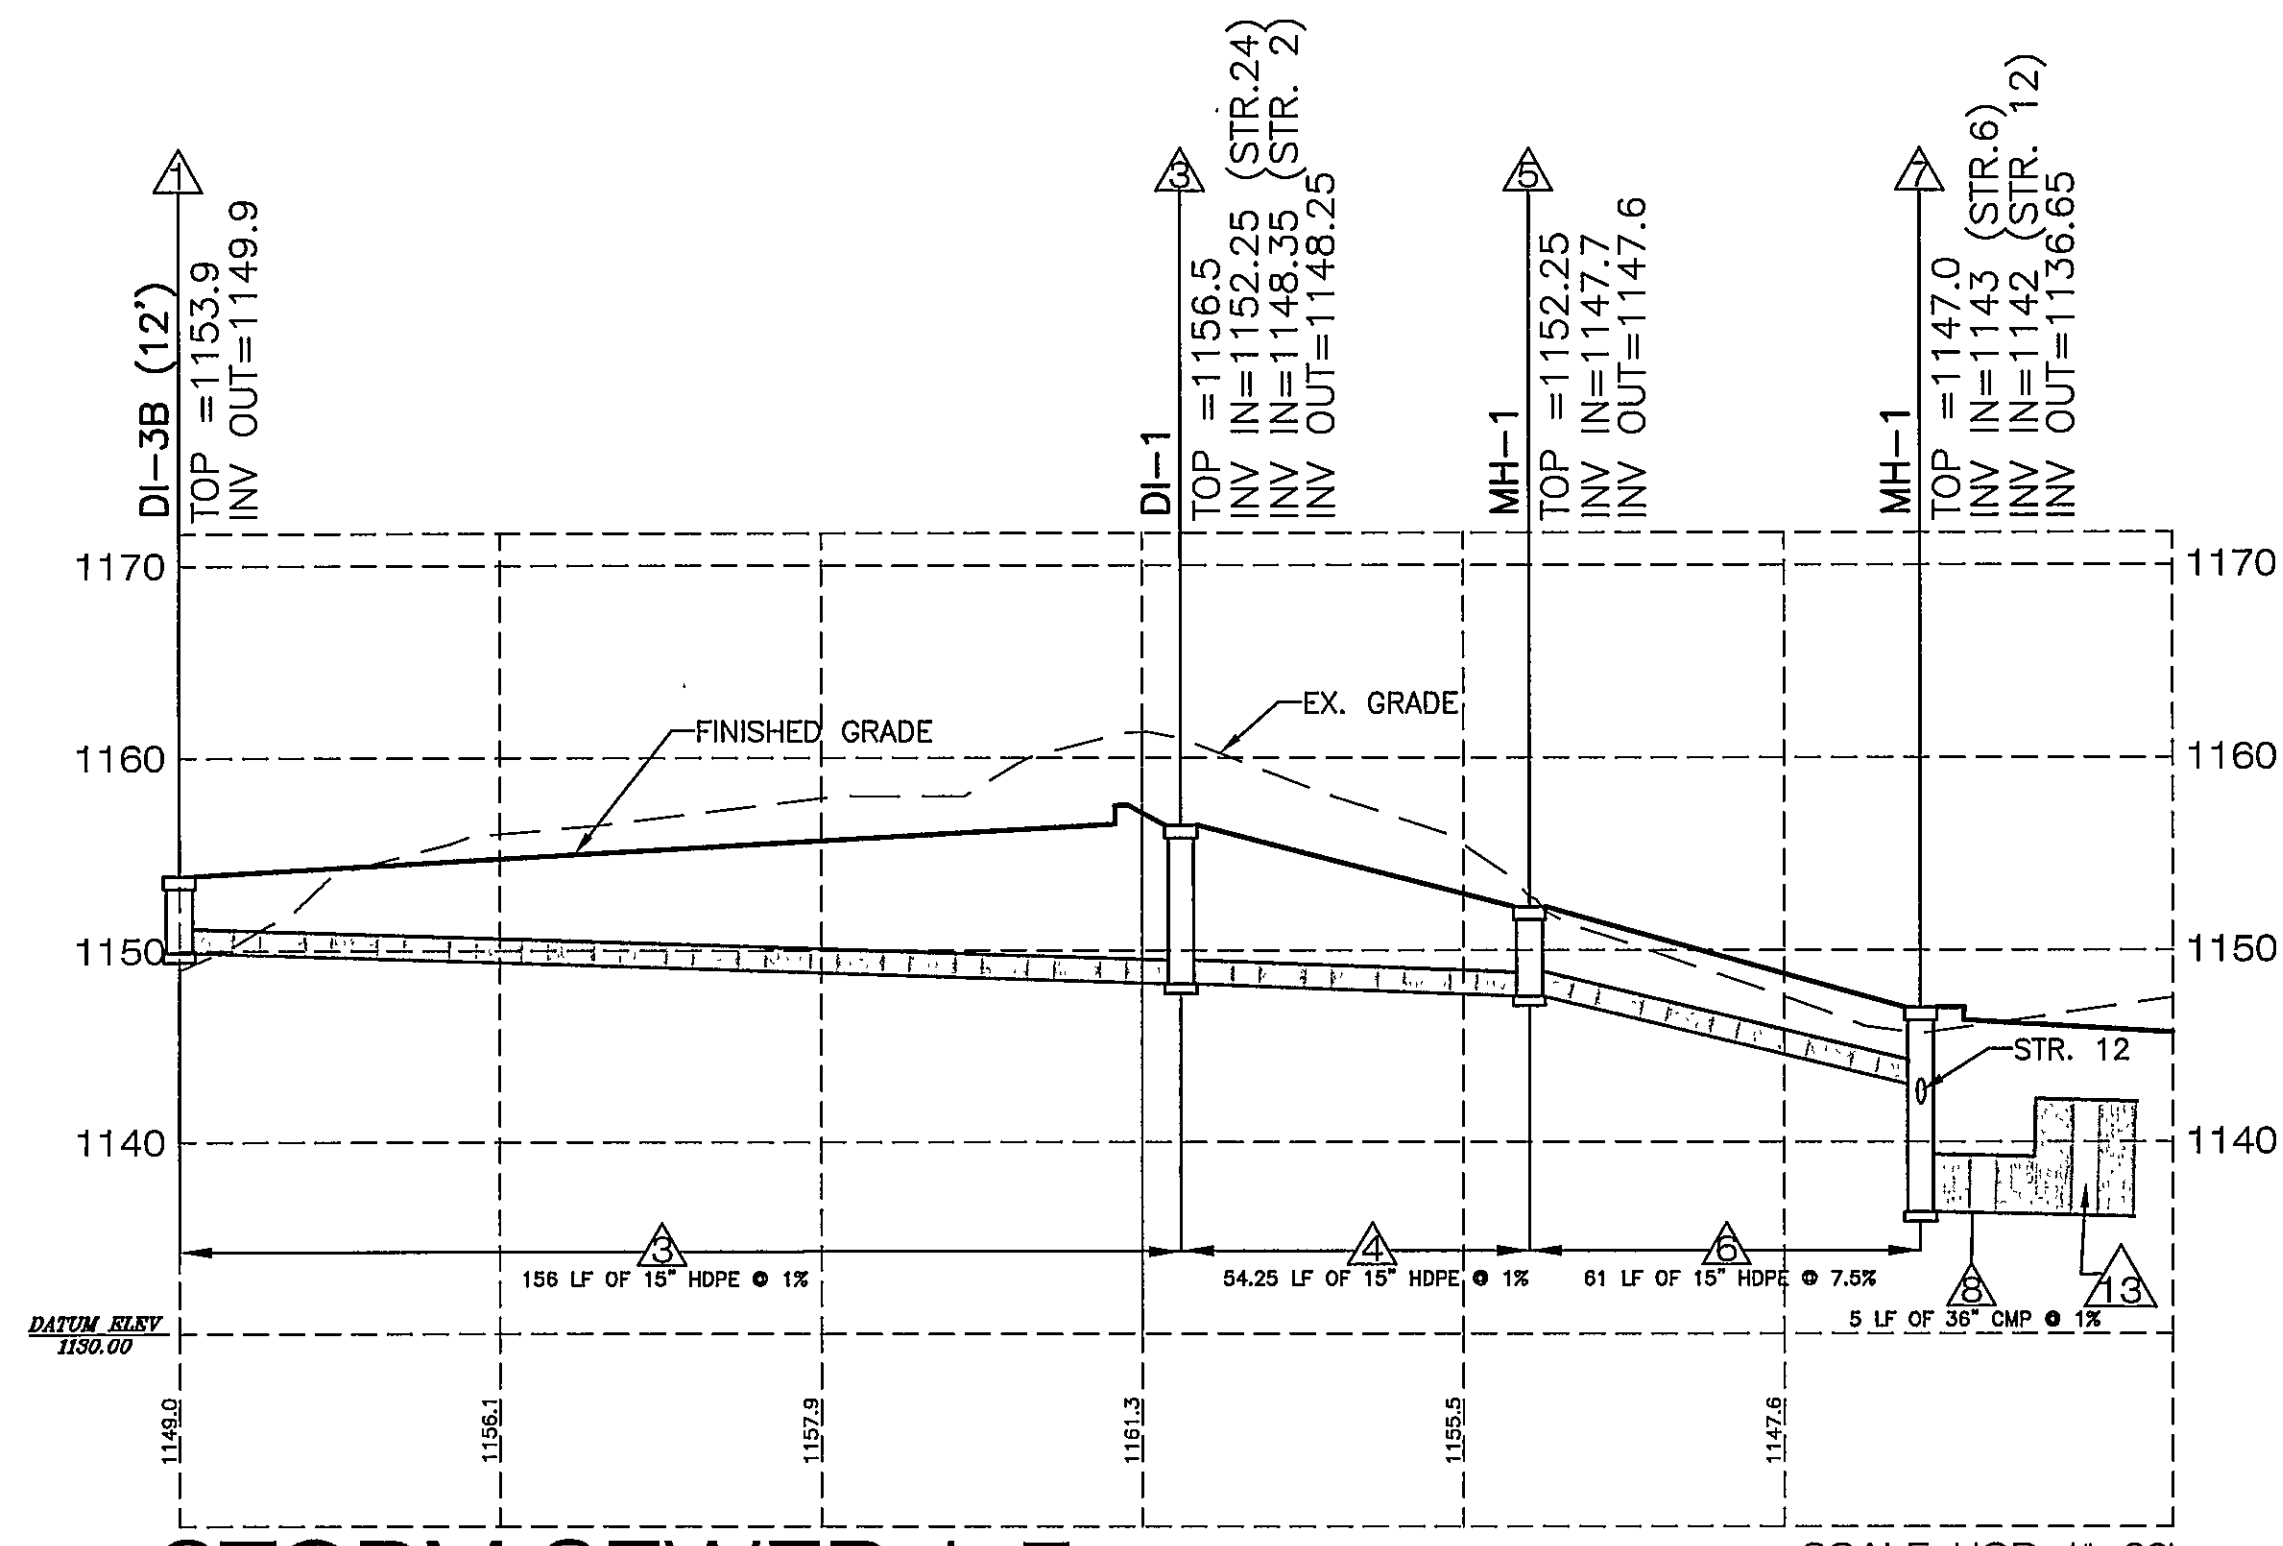

REFLECTING TOMORROW
www.balzer.cc
PLANNERS • ARCHITECTS
ENGINEERS • SURVEYORS

1208 Corporate Circle
Roanoke, Virginia 24018
Phone: 540/772-9580
FAX: 540/772-8050

501 Branchway Road
Richmond, Virginia 23266
Phone: 804/794-3271
FAX: 804/794-2635

880 Technology Park Drive
Suite 200
Glen Allen, Virginia 23059
Phone: 804/683-0132
FAX: 804/683-0133

448 Peppers Ferry Road, NW
Chatham, Virginia 24073
Phone: 840/581-4290
FAX: 840/581-4291

1661 Commerce Road
Suite 401
Warrenton, Virginia 24482
Phone: 540/248-3220
FAX: 540/248-3221

WENTWORTH OFFICE PARK
PROFILES & SIGHT DISTANCE
WINDSOR HILLS
ROANOKE COUNTY, VIRGINIA

DRAWN BY: BTC
DESIGNED BY: SMH
CHECKED BY: RIS
DATE: 12-1-06
REVISIONS:
1-24-07
2-28-07
6-12-07
8-30-07 F.R.
9-14-07 F.R.
10-19-07 F.R.
11-16-07 F.R.
12-7-07 F.R.

SCALE: AS SHOWN
SHEET NO.
C-8
JOB NO.
R0600258.01