

REFLECTING TOMORROW
www.balzer.cc
 PLANNERS • ARCHITECTS
 ENGINEERS • SURVEYORS

1208 Corporate Circle
 Roanoke, Virginia 24018
 Phone: 540/772-9580
 FAX: 540/772-8050

501 Branchway Road
 Richmond, Virginia 23236
 Phone: 804/794-0971
 FAX: 804/794-2635

880 Technology Park Drive
 Suite 200
 Glen Allen, Virginia 23059
 Phone: 804/653-0132
 FAX: 804/653-0133






448 Peppers Ferry Road, NW
 Christiansburg, Virginia 24073
 Phone: 540/981-4290
 FAX: 540/981-4291

1581 Commerce Road
 Suite 401
 Verona, Virginia 24482
 Phone: 540/948-3229
 FAX: 540/248-3221

WENTWORTH OFFICE PARK
 WWW.WATERDETAILS
 WINDSOR HILLS
 ROANOKE COUNTY, VIRGINIA

DRAWN BY: BTC
 DESIGNED BY: SMH
 CHECKED BY: RIS
 DATE: 12-1-06
 REVISIONS:
 1-24-07
 2-28-07
 6-12-07
 8-30-07 F.R.
 9-14-07 F.R.
 10-19-07 F.R.
 11-16-07 F.R.
 12-7-07 F.R.

SCALE: 1"=20'
 SHEET NO.
C-12
 JOB NO.
 R0600258.01

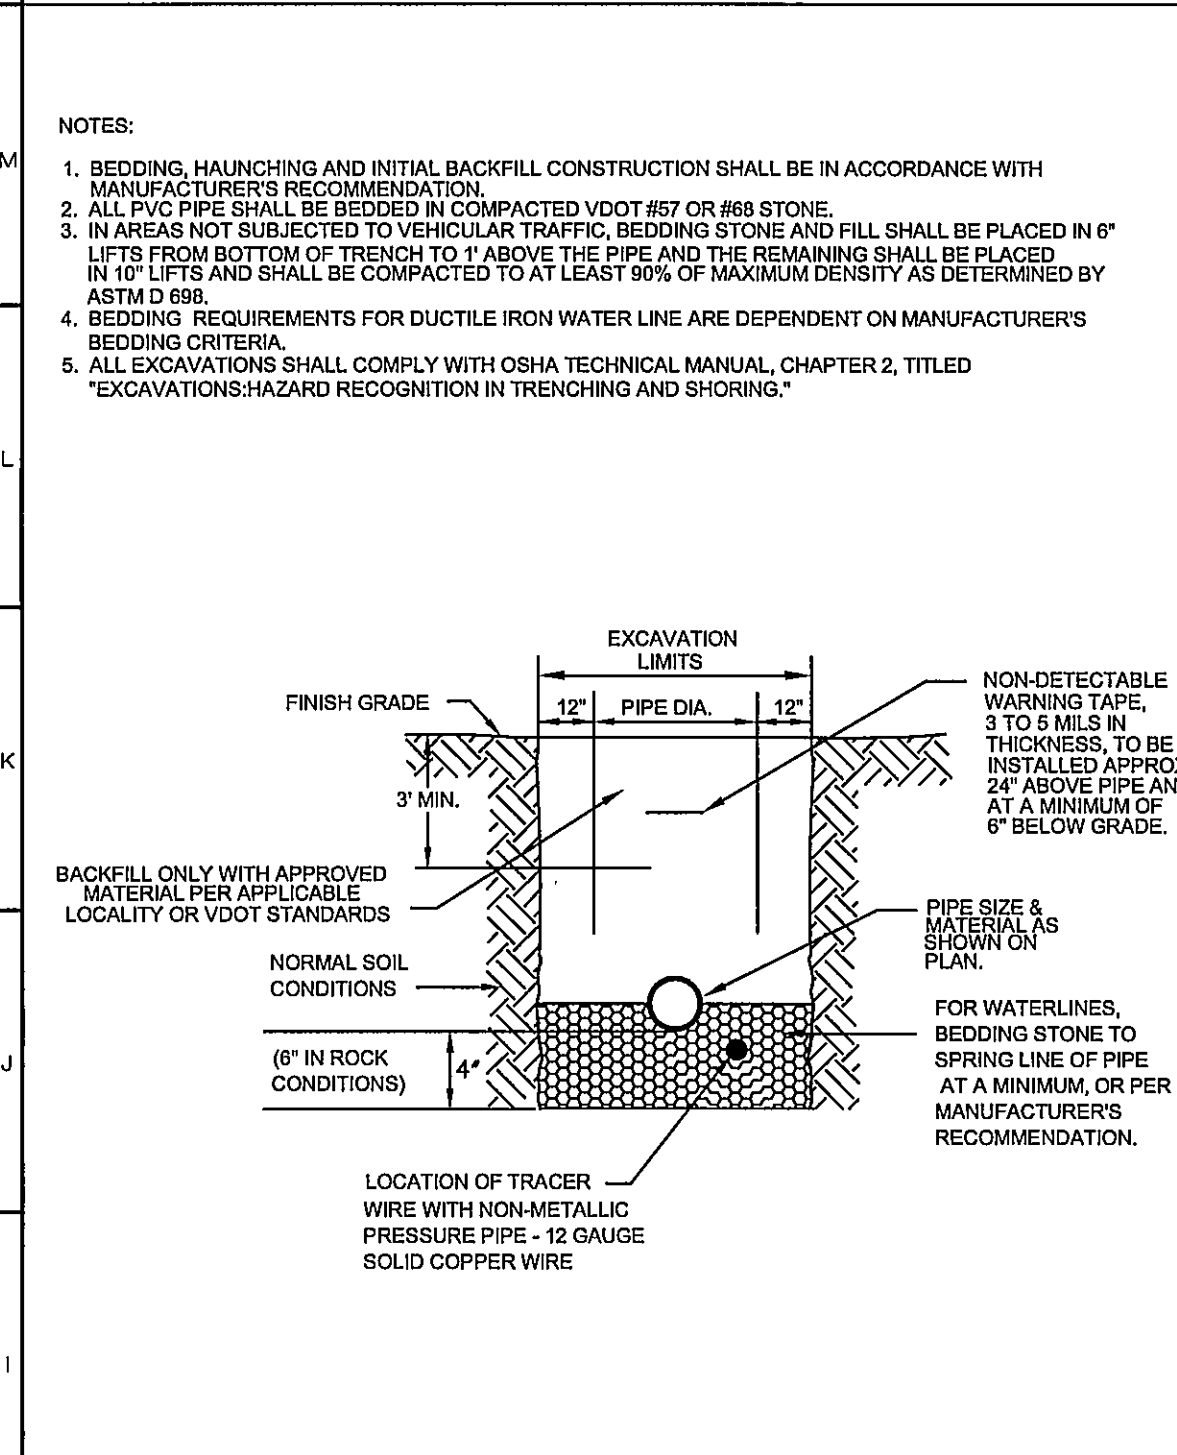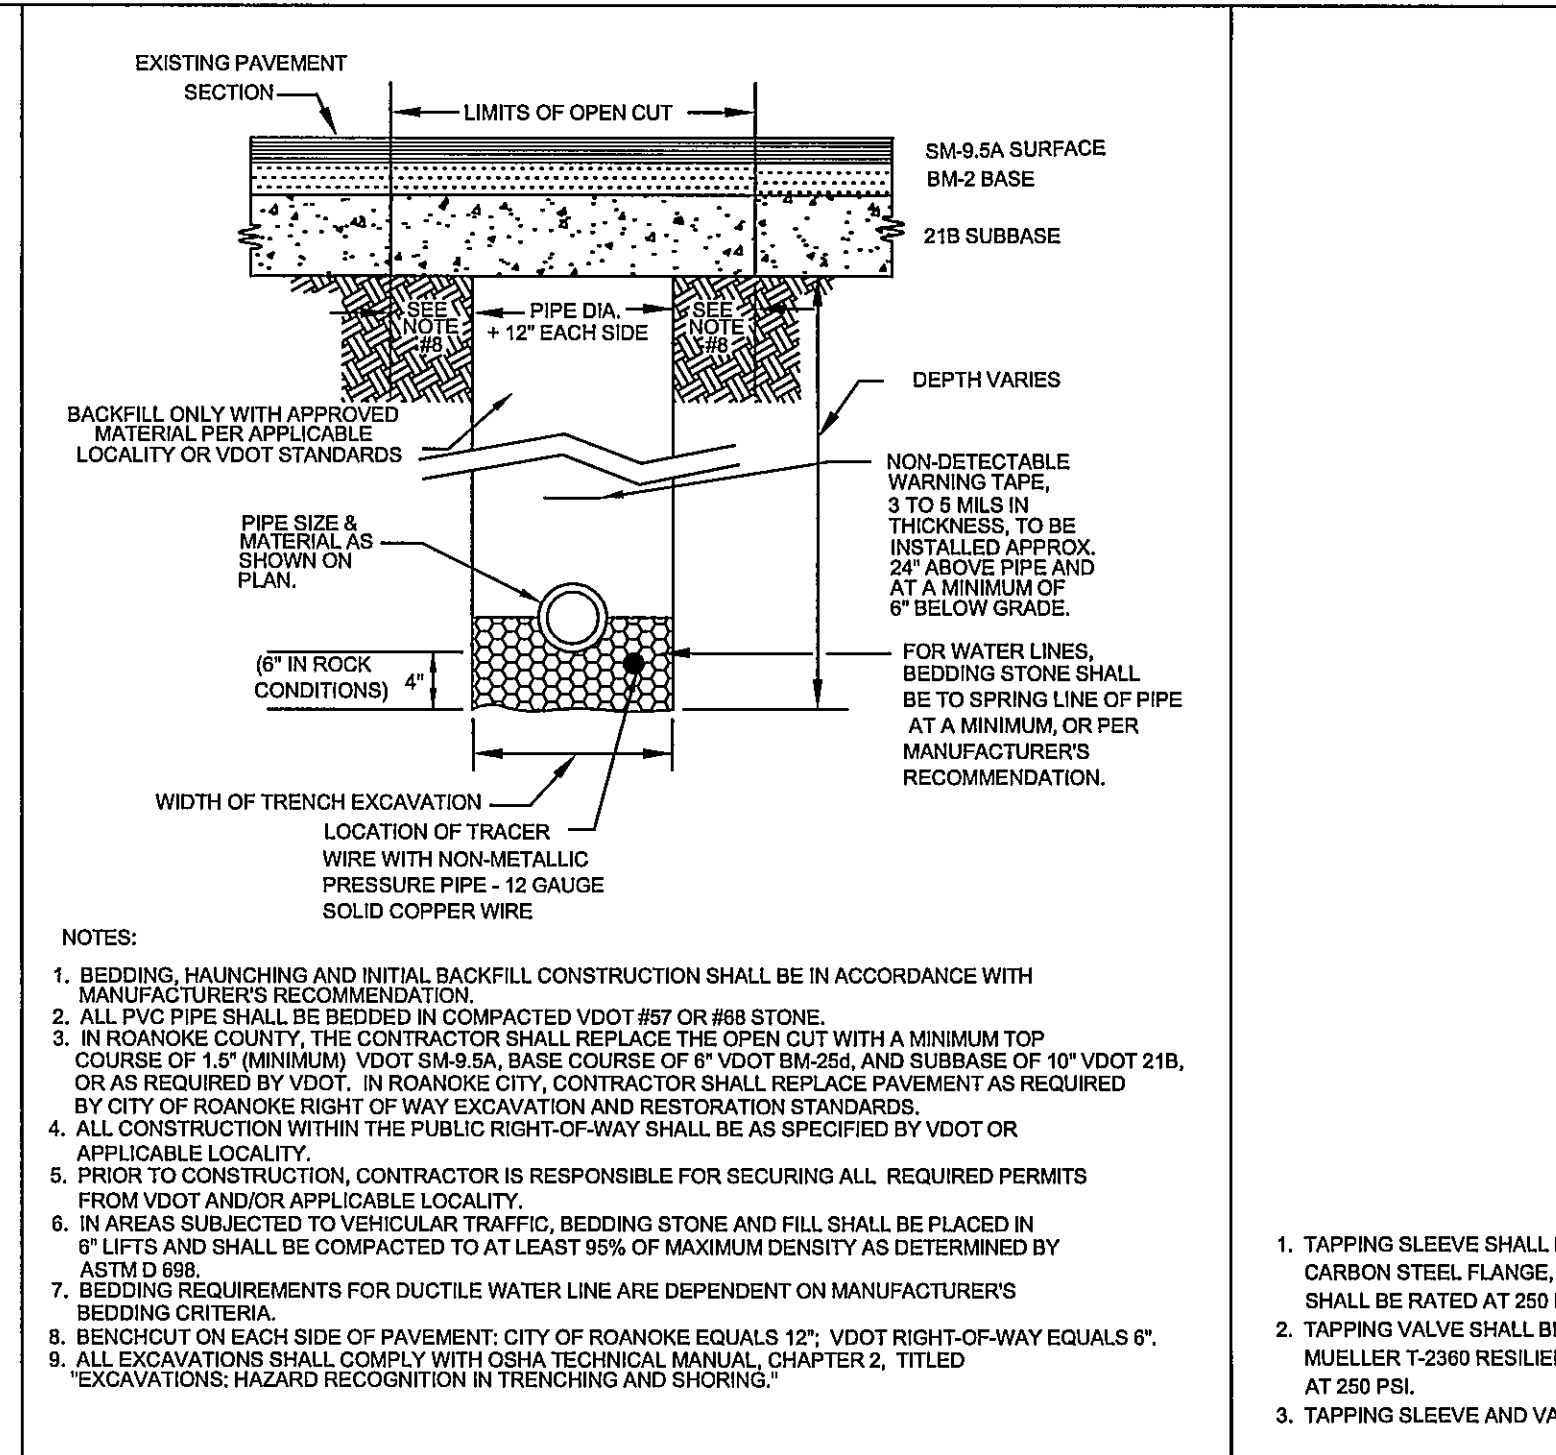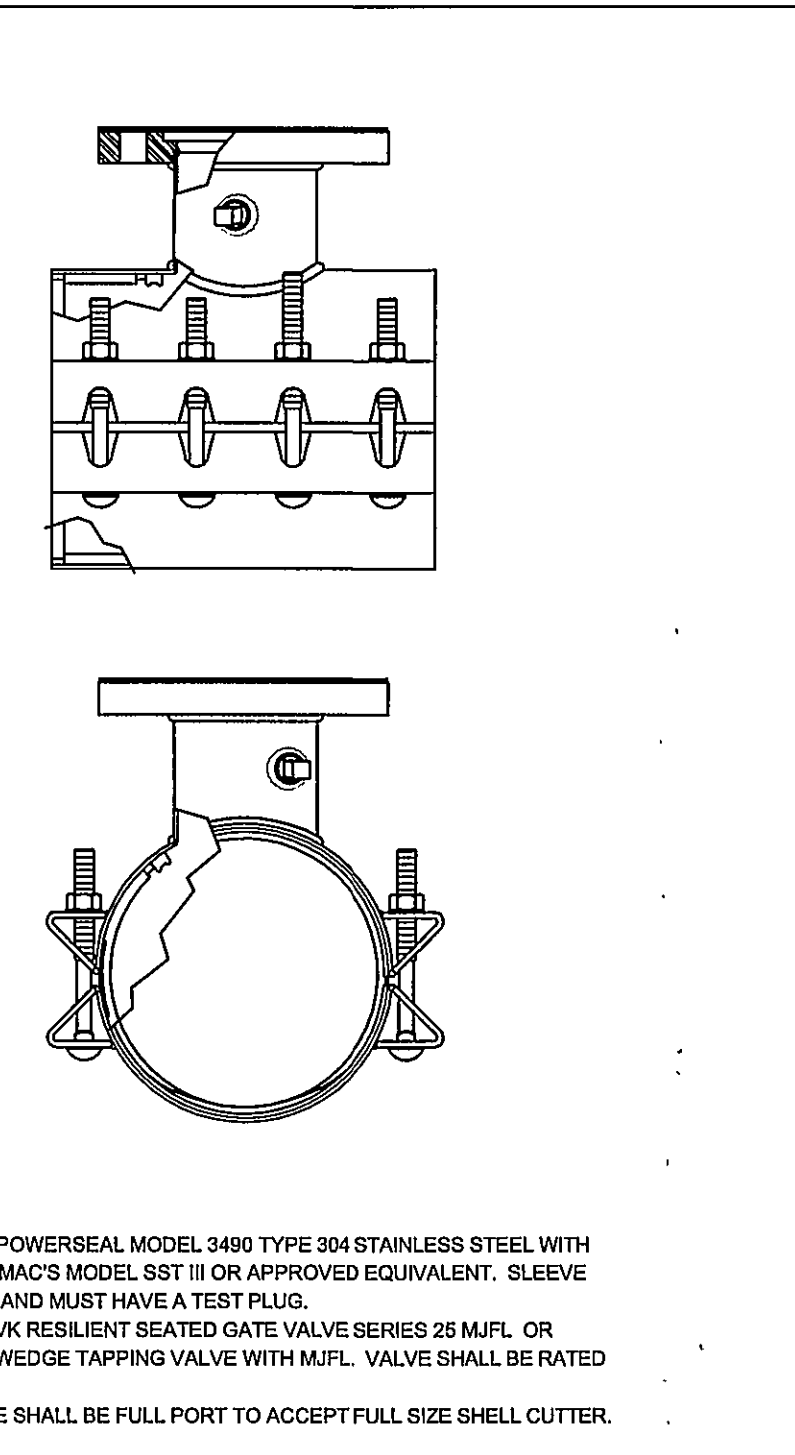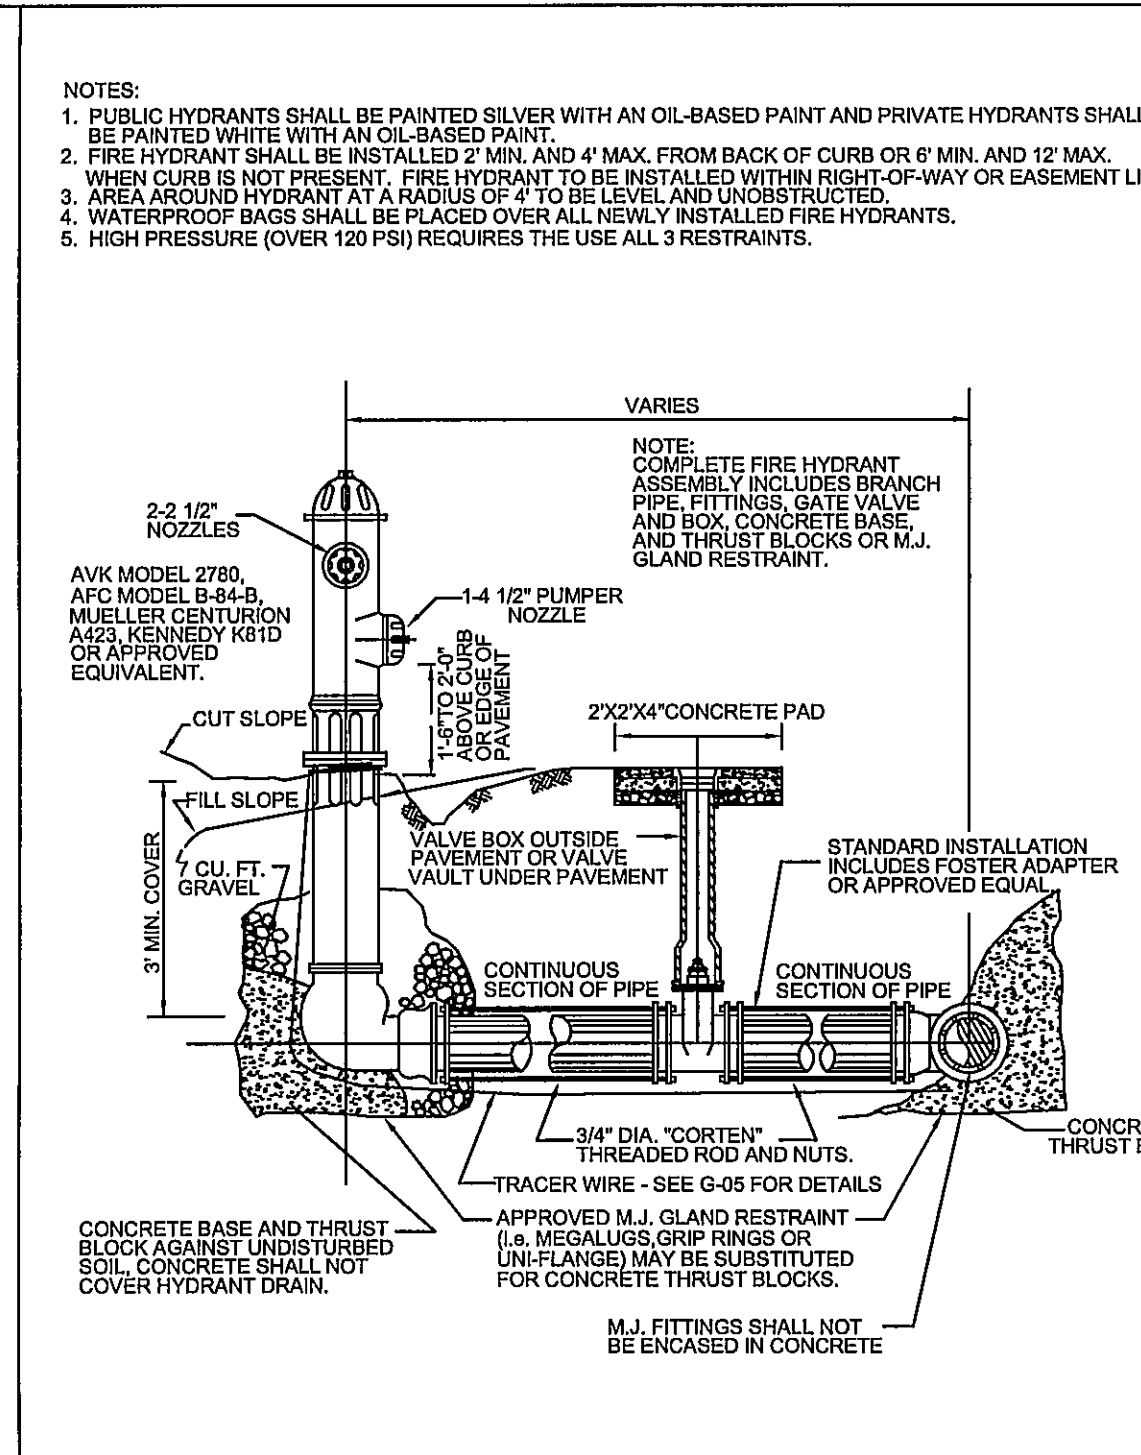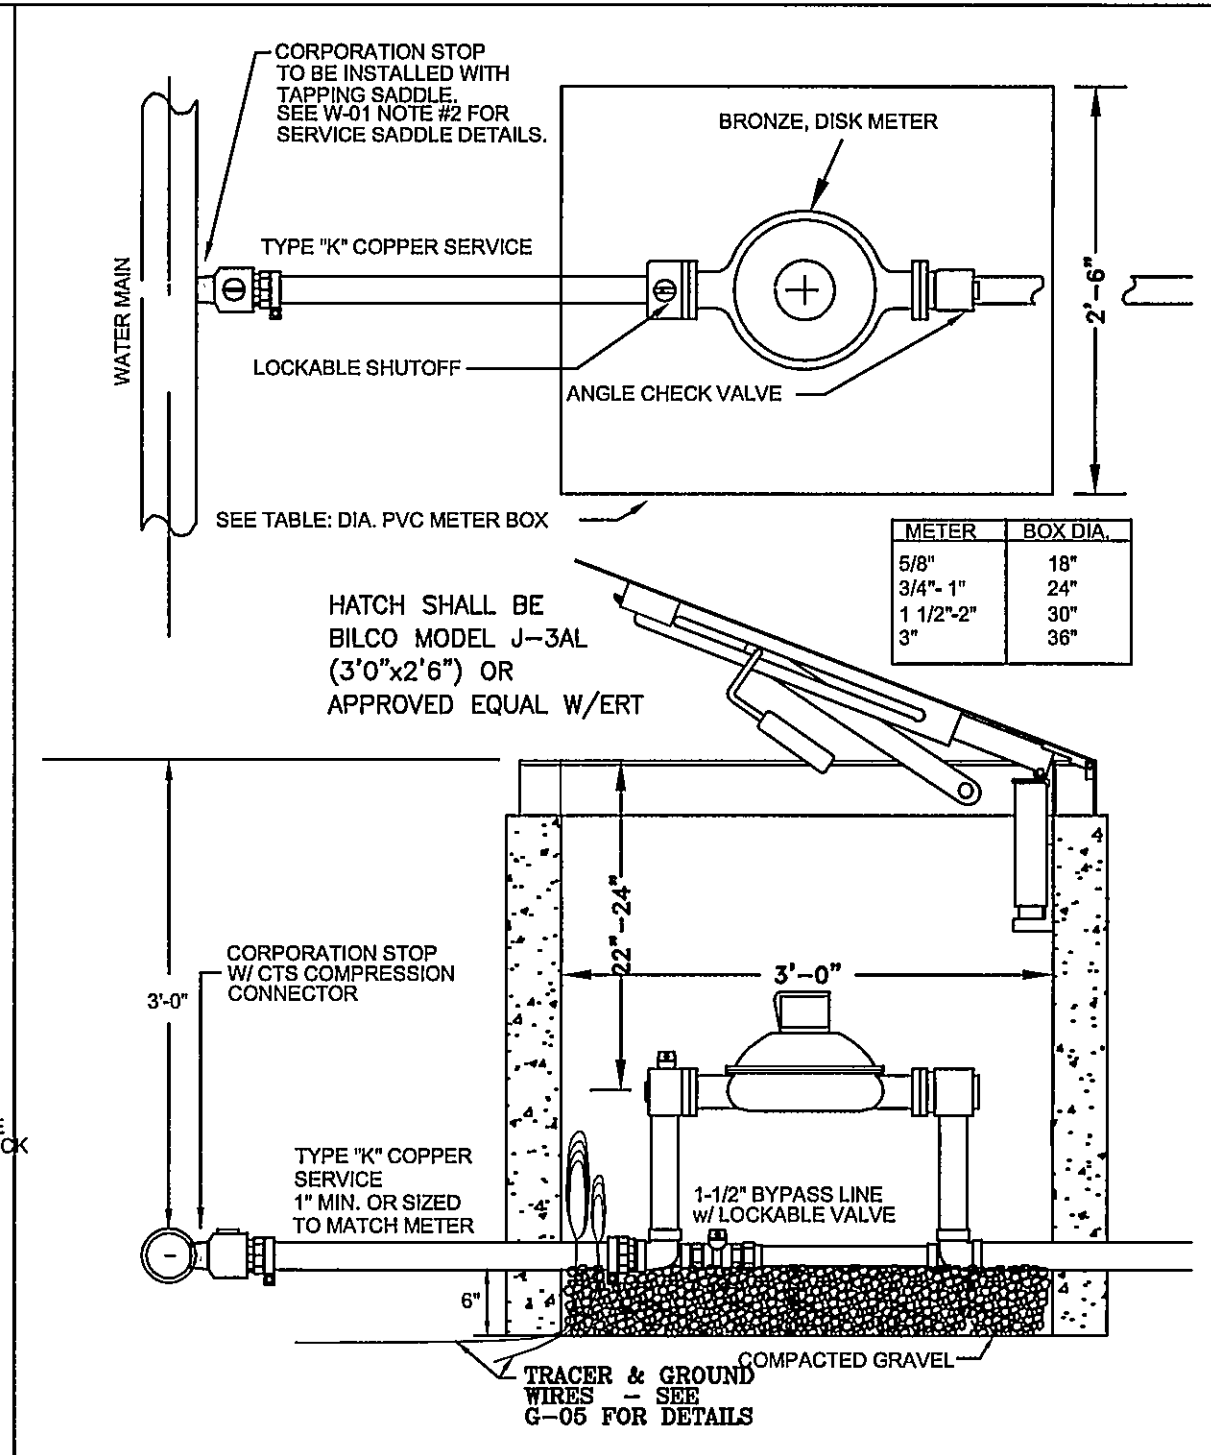

WESTERN VIRGINIA WATER AUTHORITY - CONSTRUCTION STANDARDS		WESTERN VIRGINIA WATER AUTHORITY - CONSTRUCTION STANDARDS		WESTERN VIRGINIA WATER AUTHORITY - CONSTRUCTION STANDARDS		WESTERN VIRGINIA WATER AUTHORITY - CONSTRUCTION STANDARDS		WESTERN VIRGINIA WATER AUTHORITY - CONSTRUCTION STANDARDS	
REVISION DATE		REVISION DATE		REVISION DATE		REVISION DATE		REVISION DATE	
07/01/04		07/01/04		07/01/04		07/01/04		07/01/04	
03/01/06		03/01/06		03/01/06		03/01/06		03/01/06	

WESTERN VIRGINIA WATER AUTHORITY - CONSTRUCTION STANDARDS		WESTERN VIRGINIA WATER AUTHORITY - CONSTRUCTION STANDARDS	
REVISION DATE		REVISION DATE	
07/01/04		07/01/04	
03/01/06		03/01/06	

WESTERN VIRGINIA WATER AUTHORITY - CONSTRUCTION STANDARDS		WESTERN VIRGINIA WATER AUTHORITY - CONSTRUCTION STANDARDS	
REVISION DATE		REVISION DATE	
07/01/04		07/01/04	
03/01/06		03/01/06	

WESTERN VIRGINIA WATER AUTHORITY - CONSTRUCTION STANDARDS		WESTERN VIRGINIA WATER AUTHORITY - CONSTRUCTION STANDARDS	
REVISION DATE		REVISION DATE	
07/01/04		07/01/04	
03/01/06		03/01/06	

WESTERN VIRGINIA WATER AUTHORITY - CONSTRUCTION STANDARDS		WESTERN VIRGINIA WATER AUTHORITY - CONSTRUCTION STANDARDS	
REVISION DATE		REVISION DATE	
07/01/04		07/01/04	
03/01/06		03/01/06	

COMMERCIAL WATER SERVICE W-05

FIRE HYDRANT ASSEMBLY W-18

TAPPING SLEEVE AND VALVE W-23

BEDDING AND BACKFILL UNDER PAVEMENT AND RIGHT-OF-WAY W-25

BEDDING AND BACKFILL OUTSIDE OF PAVED AREAS W-24