



STORM DRAIN PROFILE

SCALE: 1" = 20' HOR. 1" = 10' VERT.

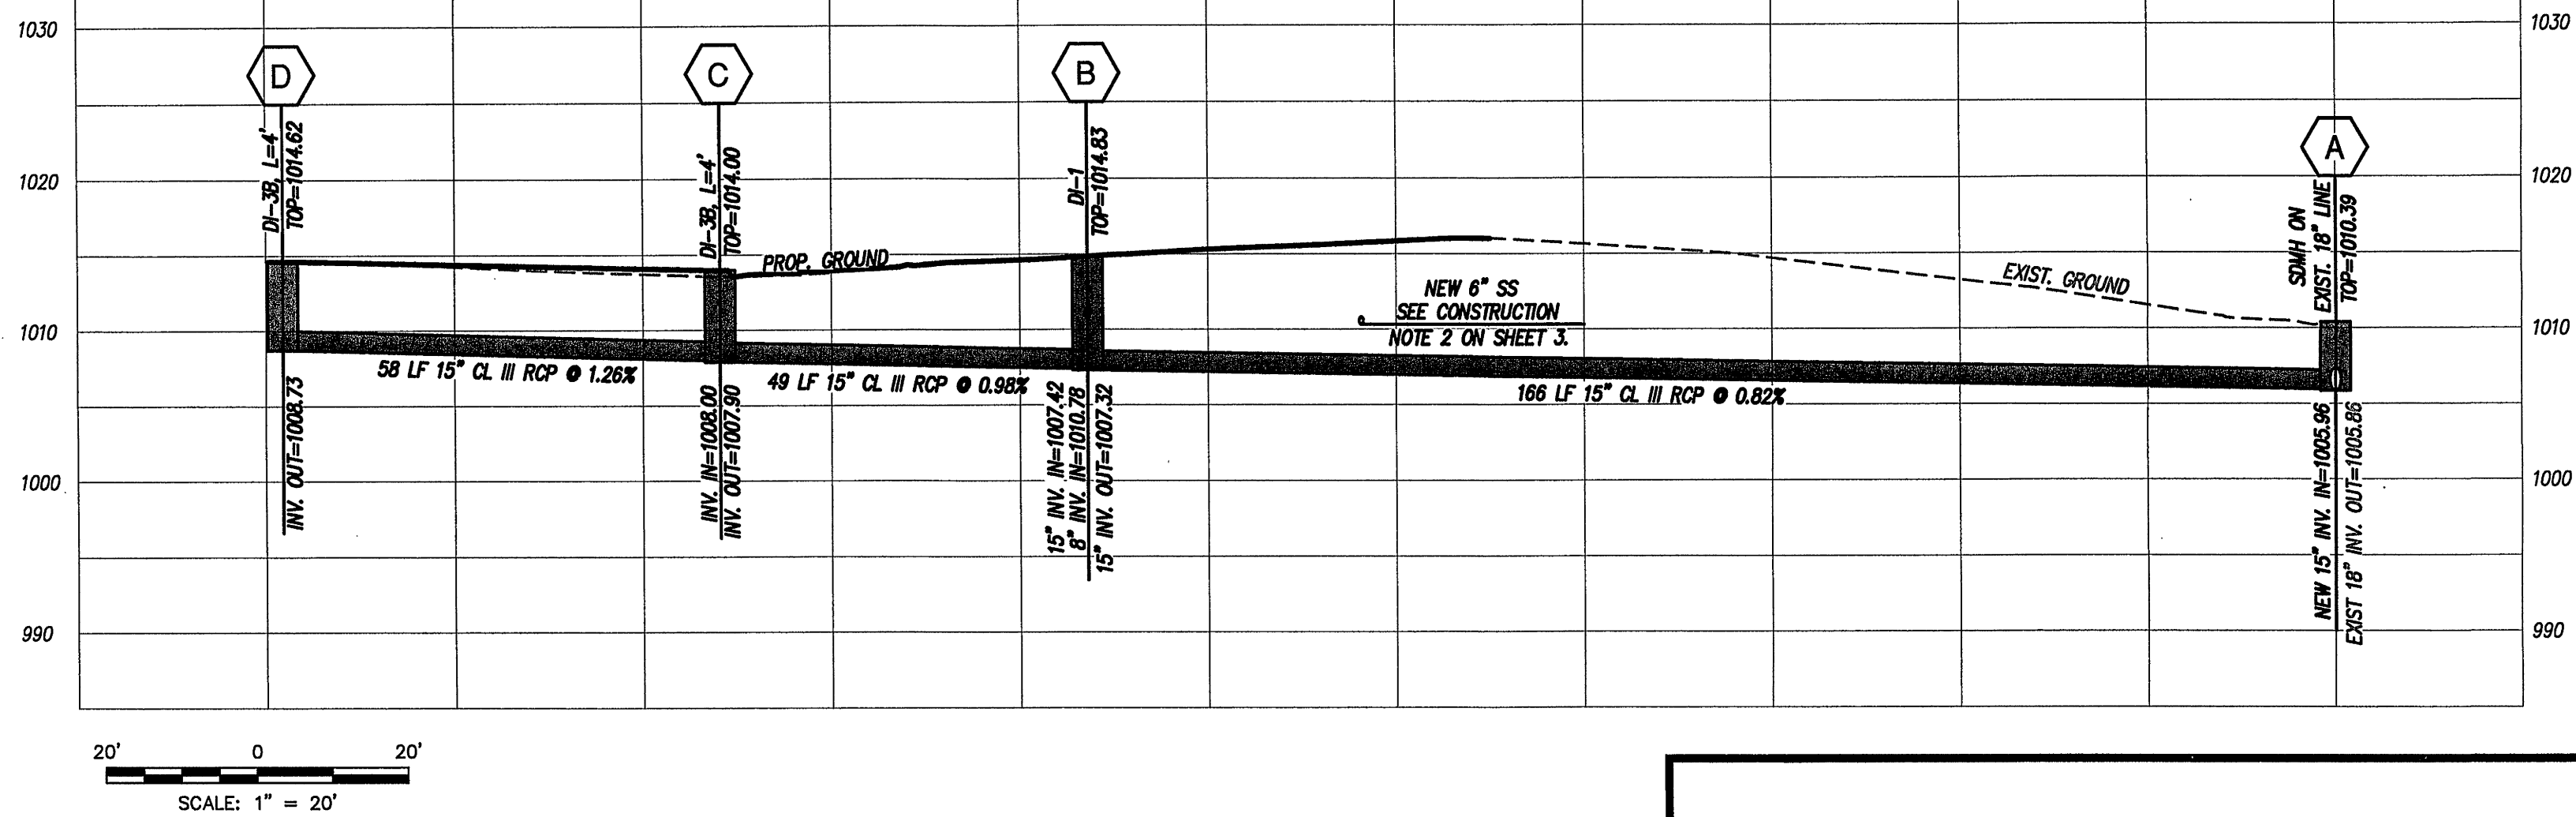


STORM DRAIN PROFILE

SCALE: 1" = 20' HOR. 1" = 10' VERT.

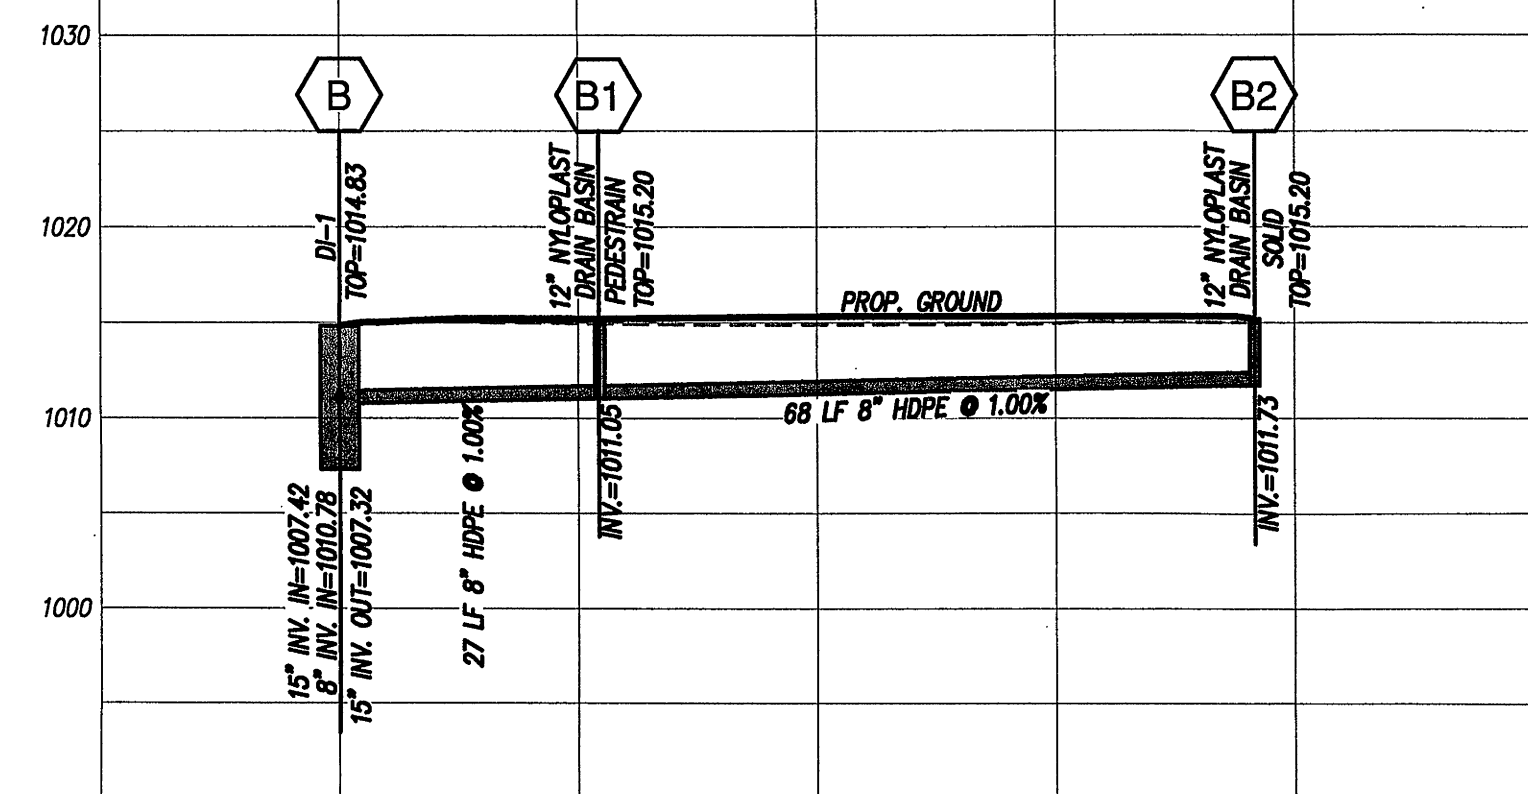





STORM DRAIN PROFILE

SCALE: 1" = 20' HOR. 1" = 10' VERT.

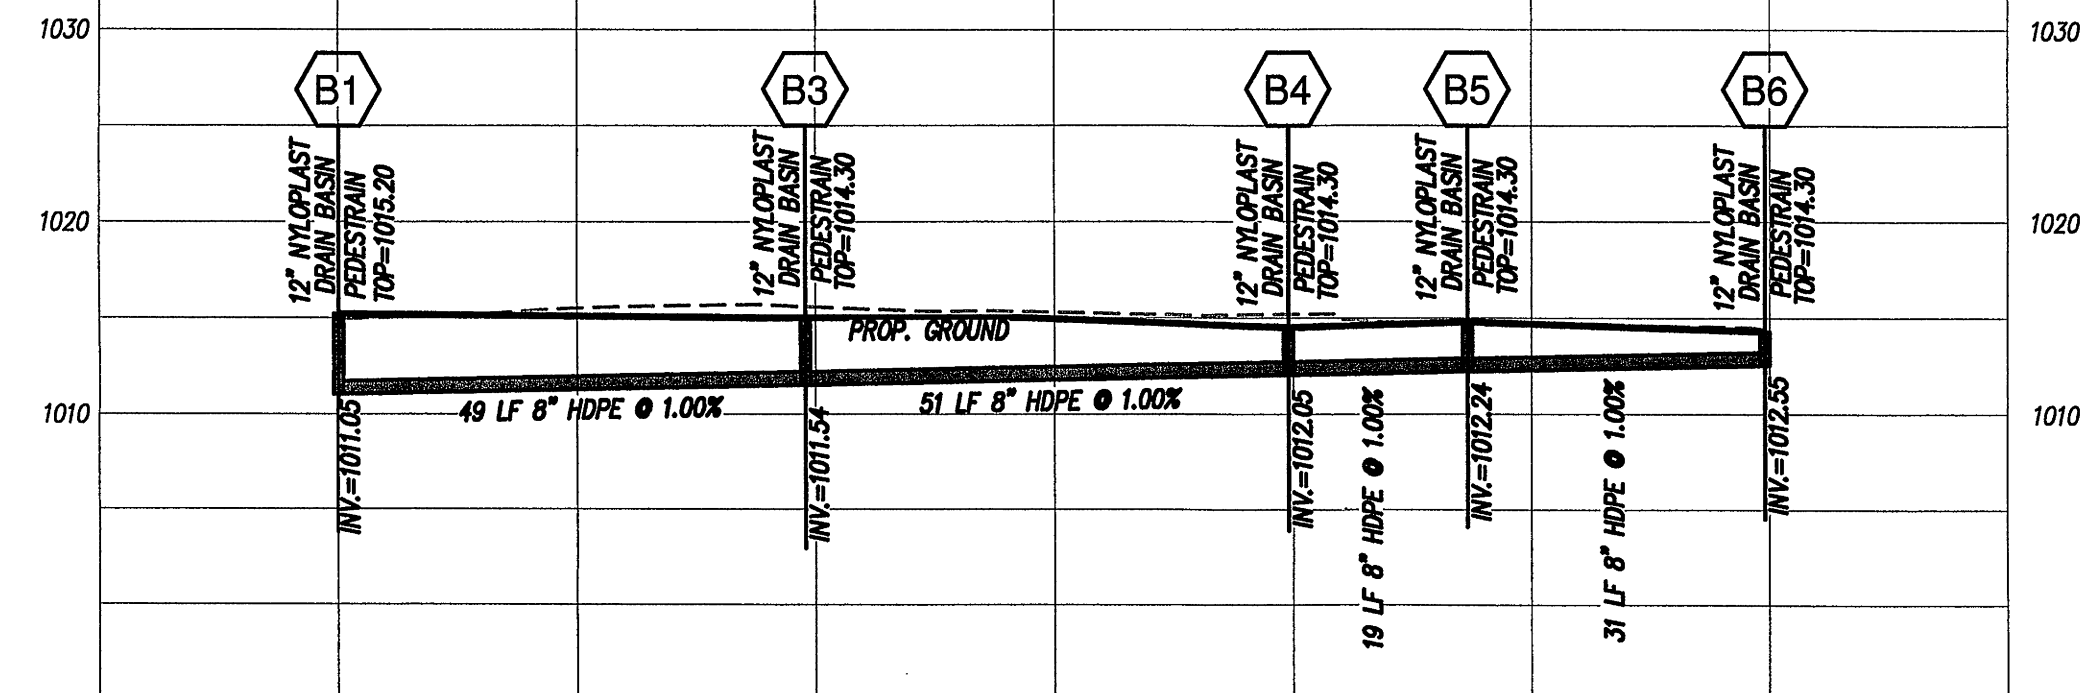

SANITARY SEWER PROFILE

SCALE: 1" = 20' HOR. 1" = 10' VERT.

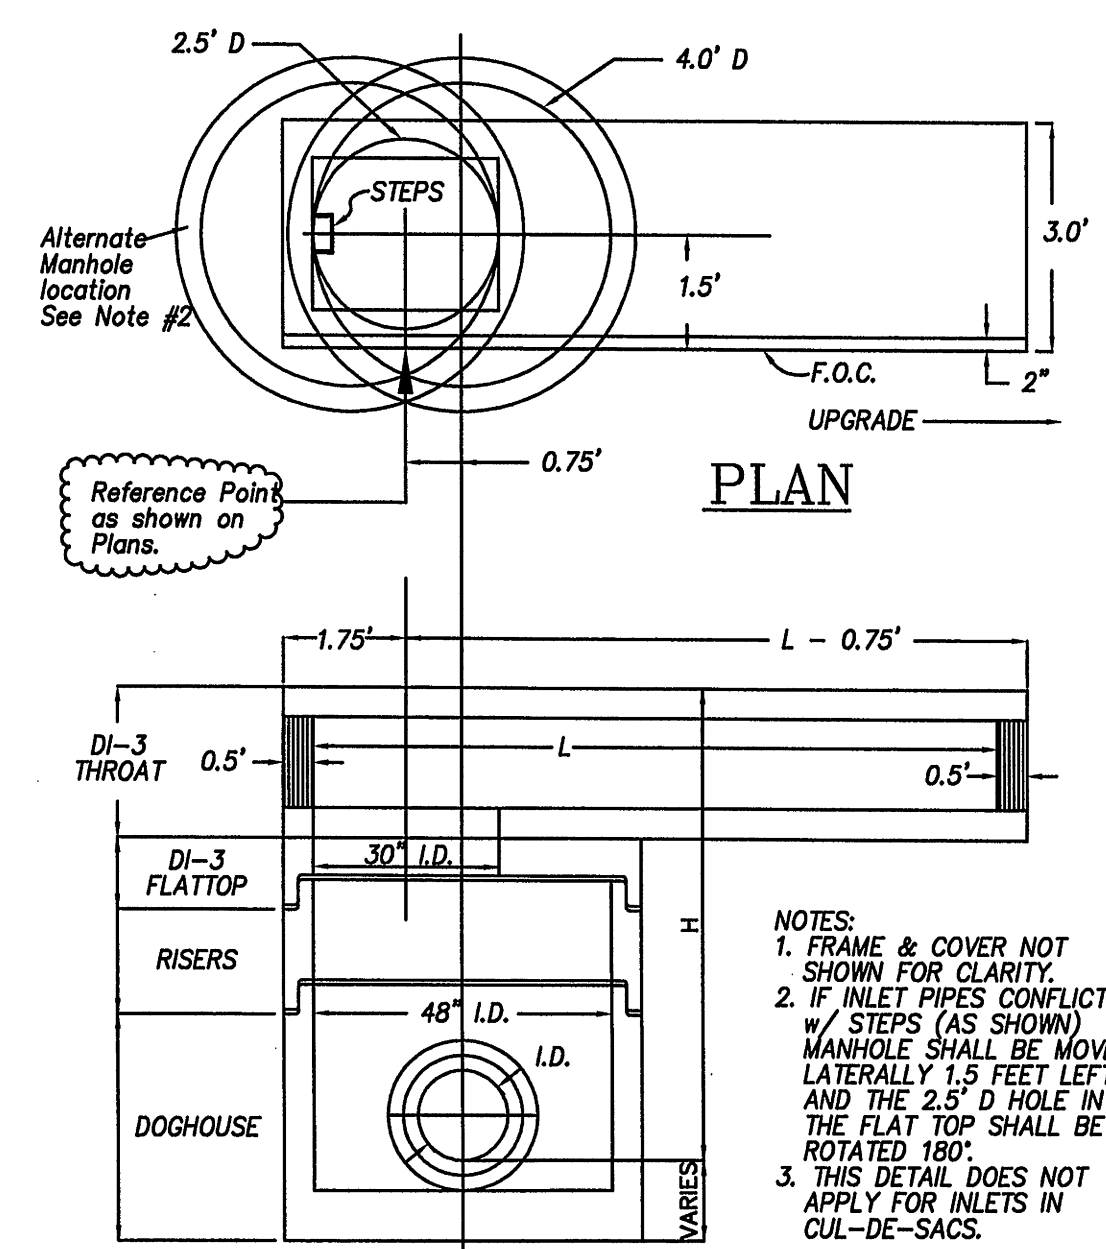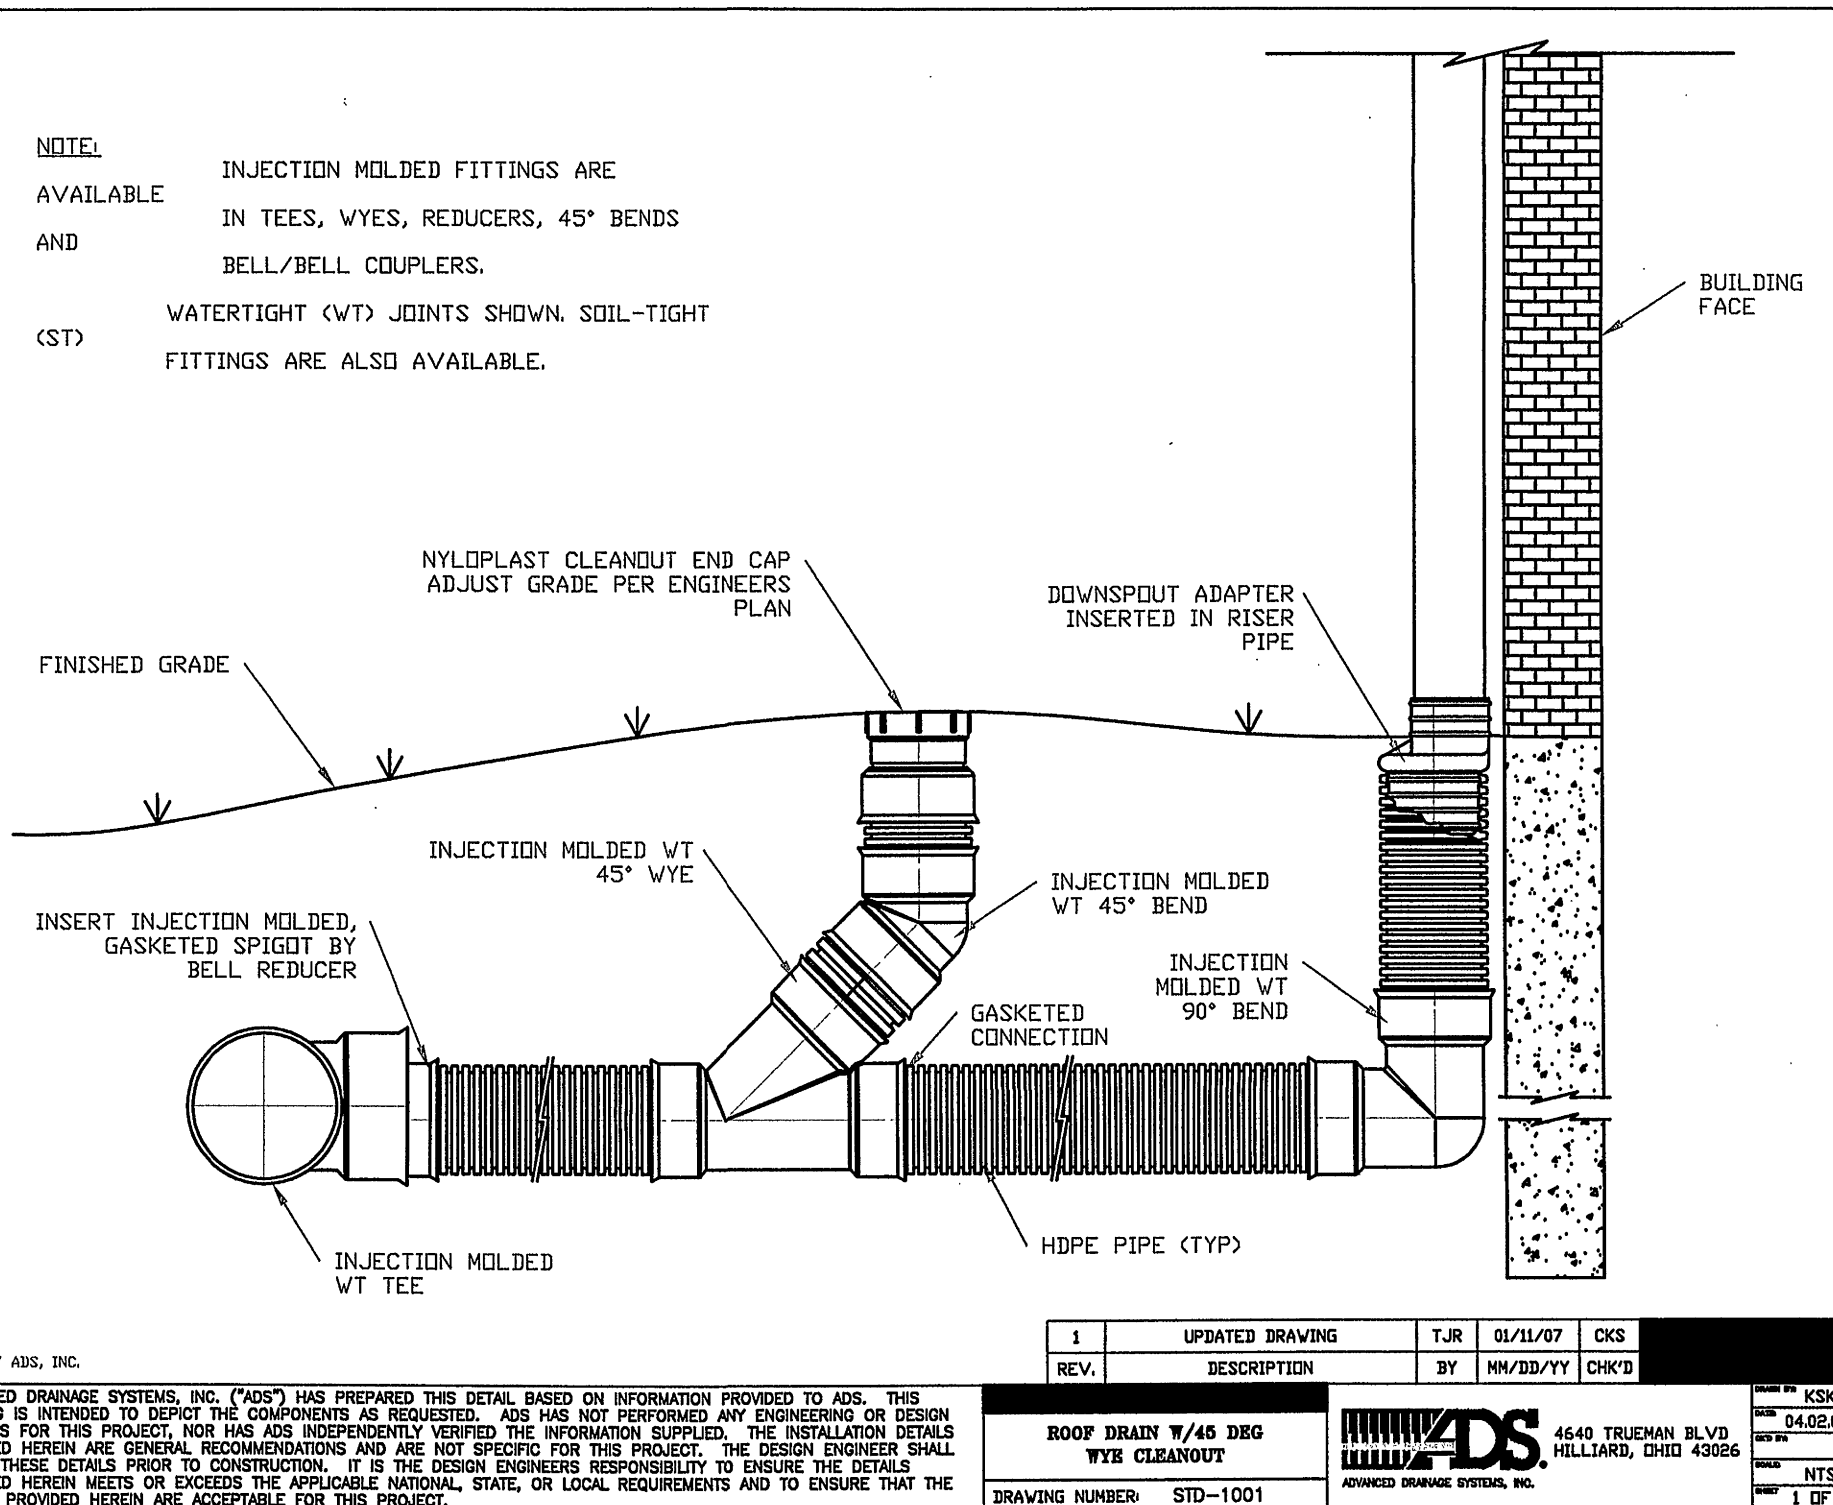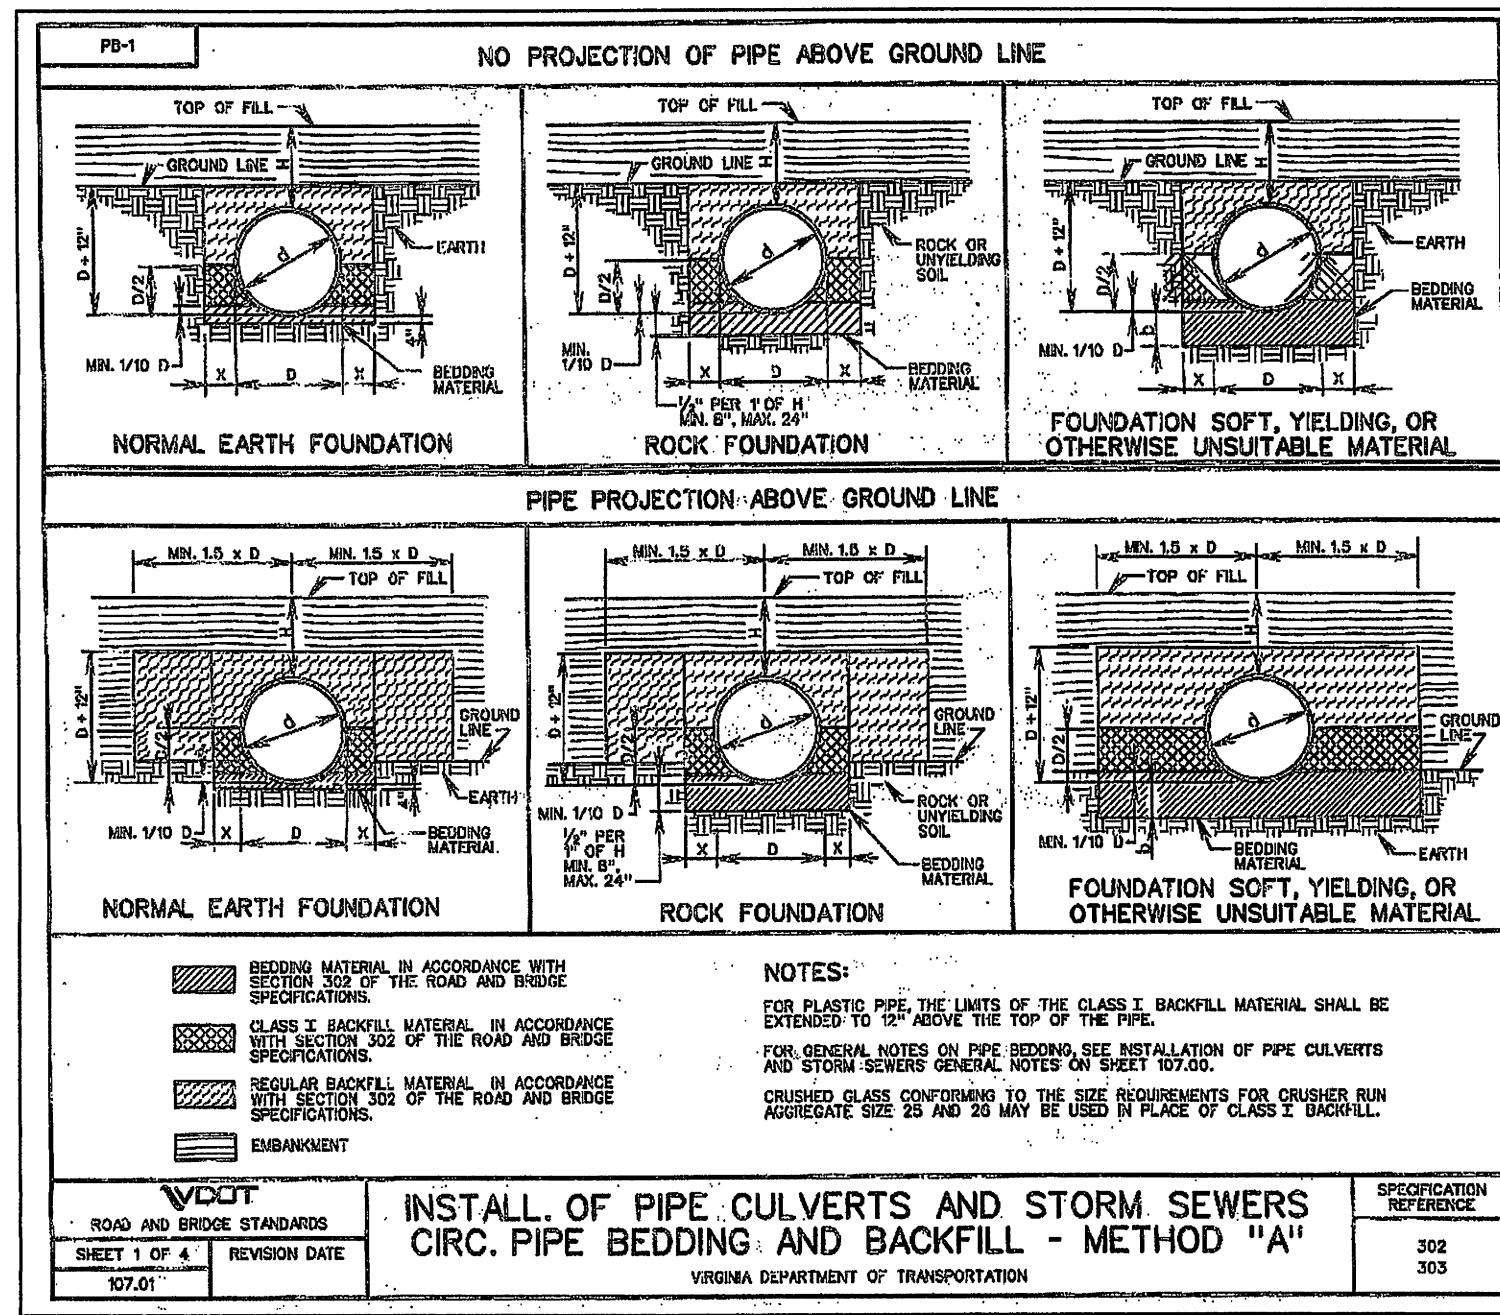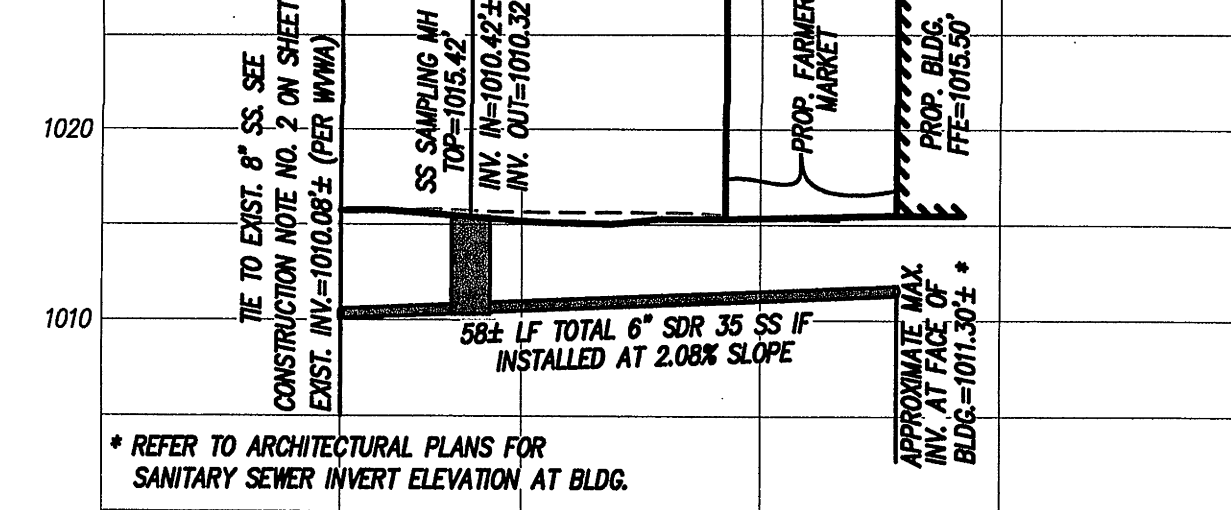

LOCATION DETAIL FOR DI-3B (PRECAST)

LUMSDEN ASSOCIATES, P.C.
ENGINEERS SURVEYORS-PLANNERS
ROANOKE, VIRGINIA

4664 BRAMBLETON AVENUE
P.O. BOX 20669
ROANOKE, VIRGINIA 24018

PHONE: (540) 774-4411
FAX: (540) 772-9445
E-MAIL: MAIL@LUMSDENPC.COM

COMMONWEALTH OF VIRGINIA
THOMAS C. DALE
Lic. No. 033002
5/2/13
PROFESSIONAL ENGINEER

STORM DRAIN & SANITARY SEWER PROFILE

DEVELOPMENT PLAN
FOR
WEST END CENTER / HURT PARK BRANCH
CITY OF ROANOKE, VIRGINIA
PREPARED FOR
WEST END CENTER, INC.

REVISIONS		DESCRIPTION
NO.	DATE	
1		
2		
3		
4		
5		

DATE: May 2, 2013
SCALE: AS SHOWN
COMMISSION NO: 12-096
C-105

APPROVED
J. G. 2013