
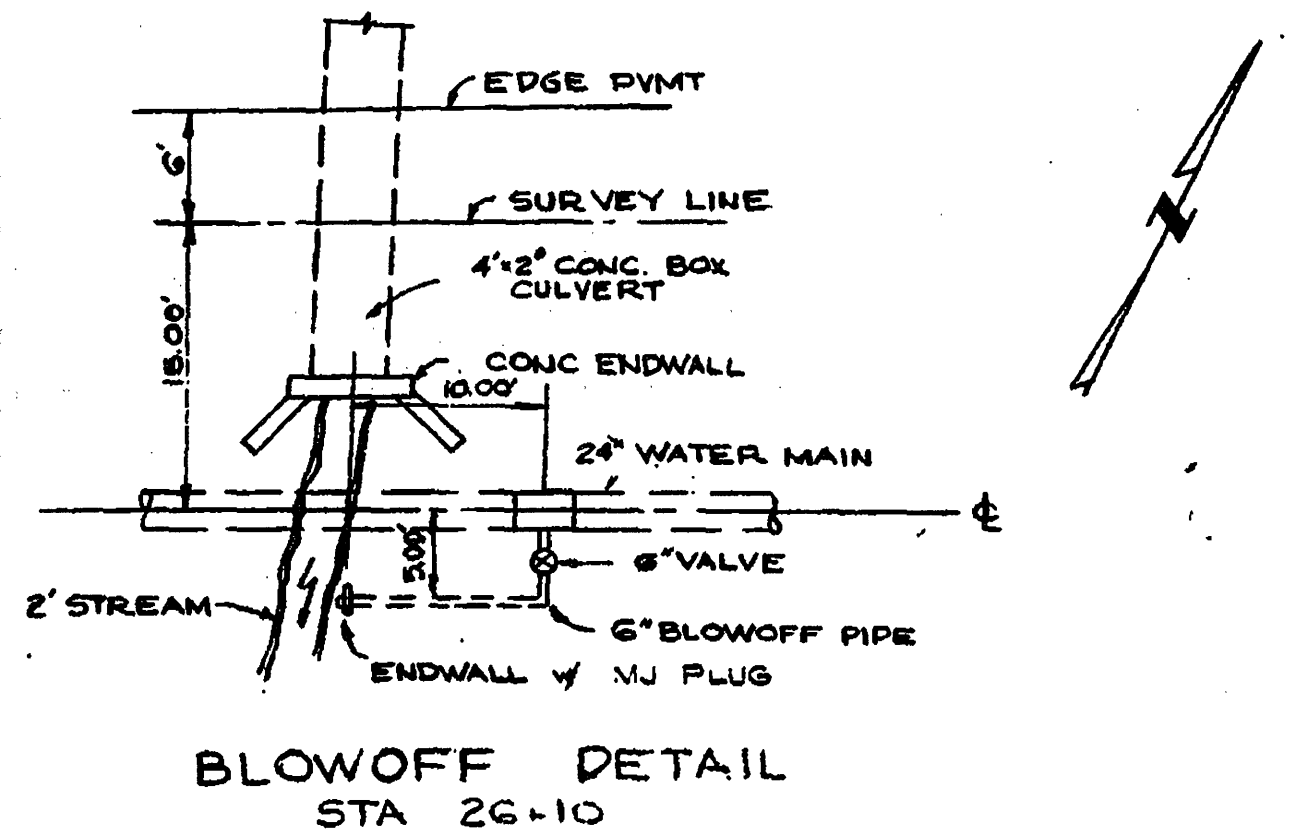
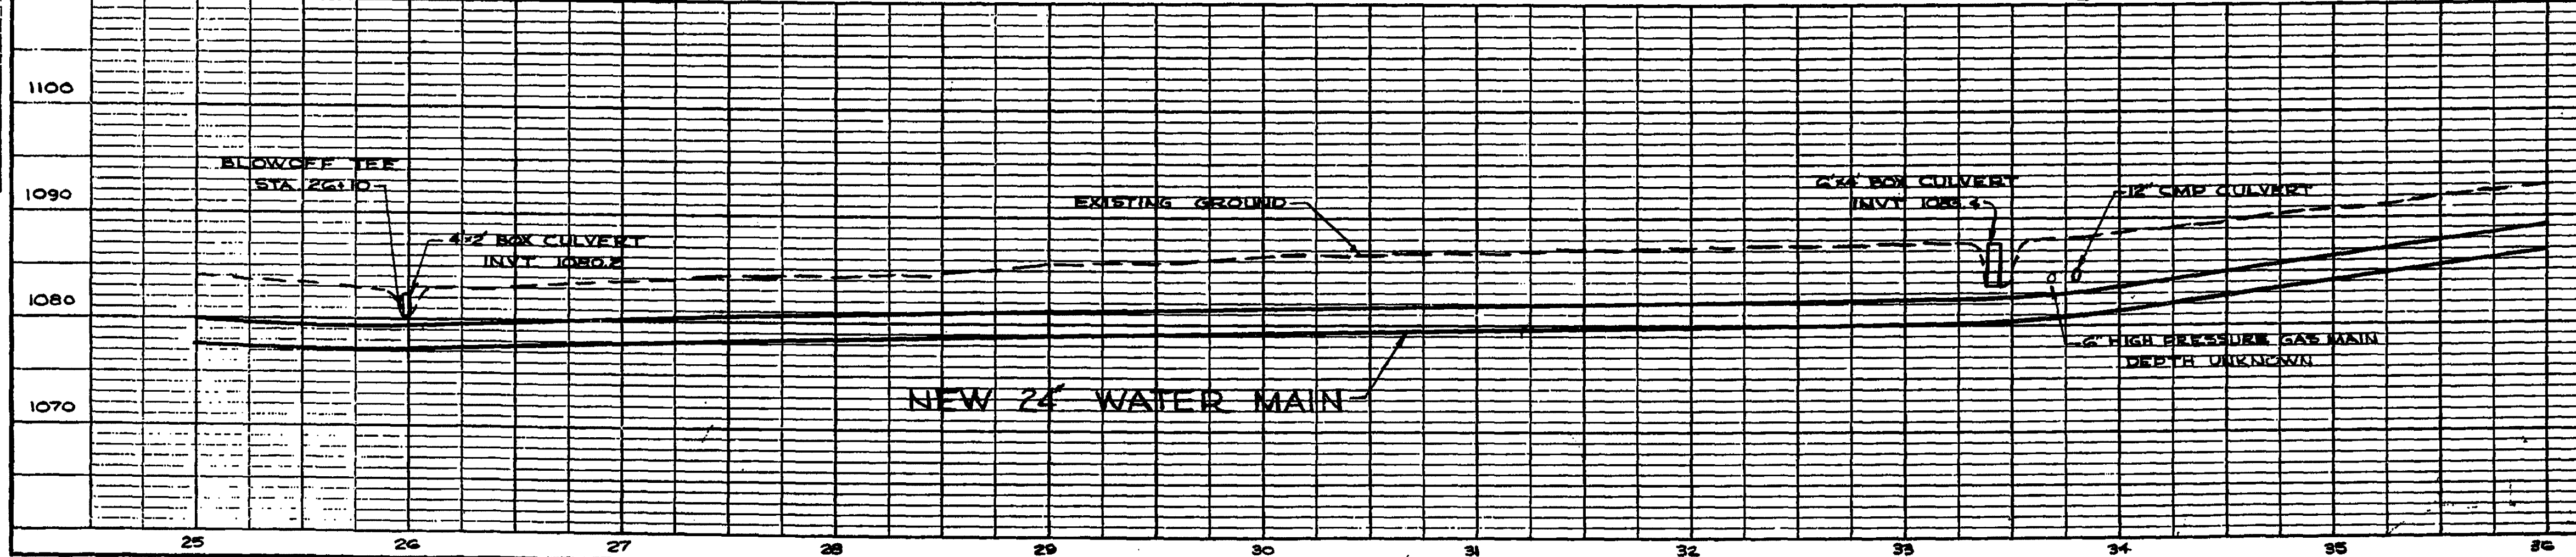
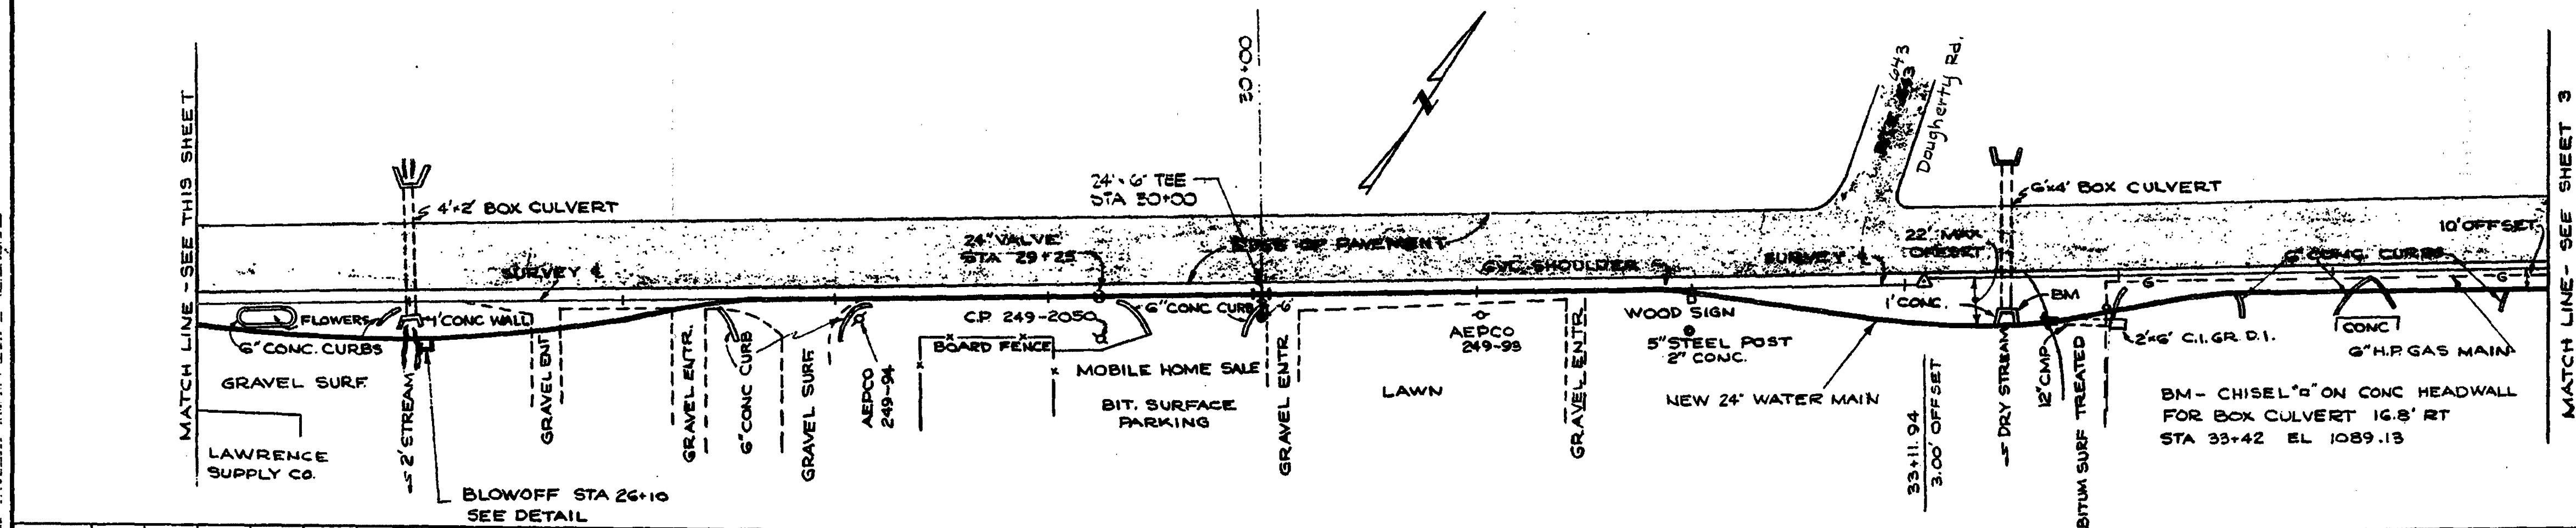
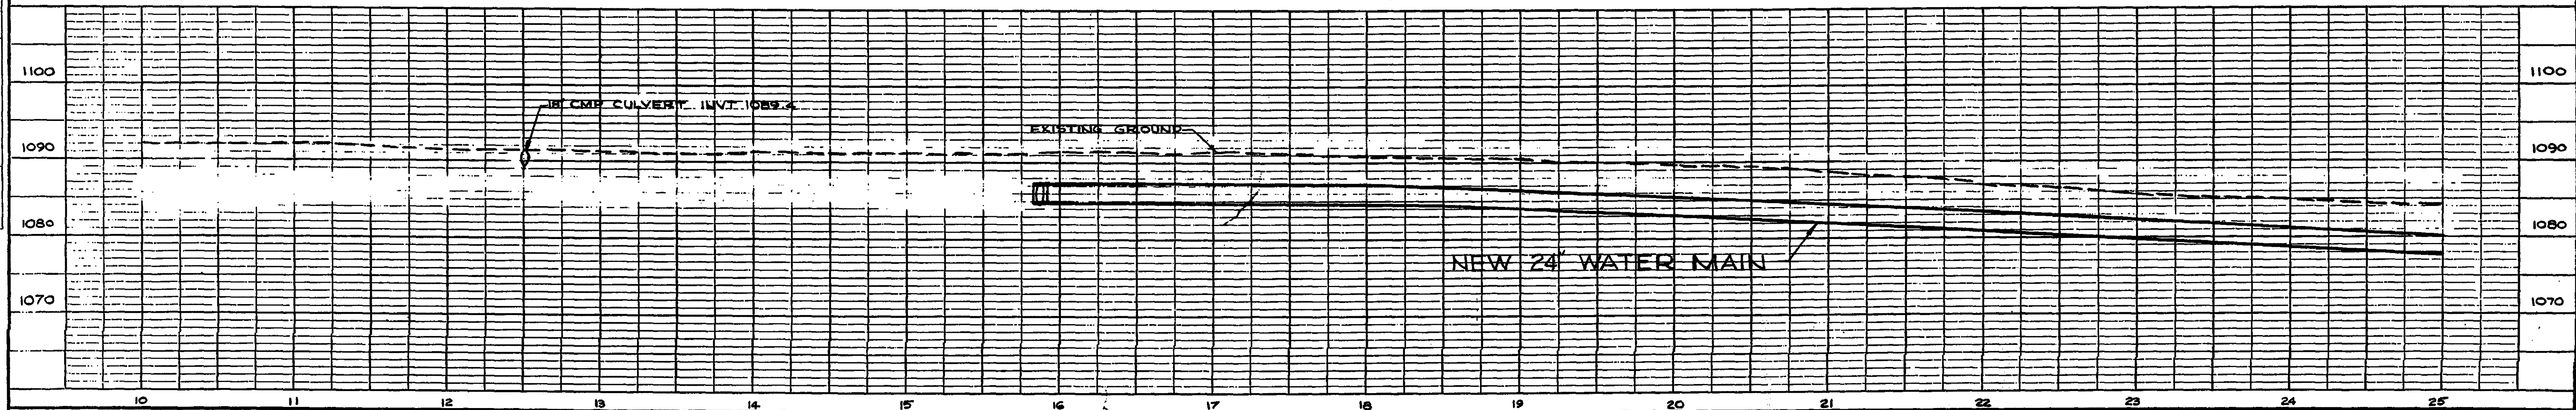


PLAN	DATE	BY
	REVISION	BY
	NOTED	BY
	NO.	BY

PROFILE	DATE	BY
	REVISION	BY
	NOTED	BY
	NO.	BY

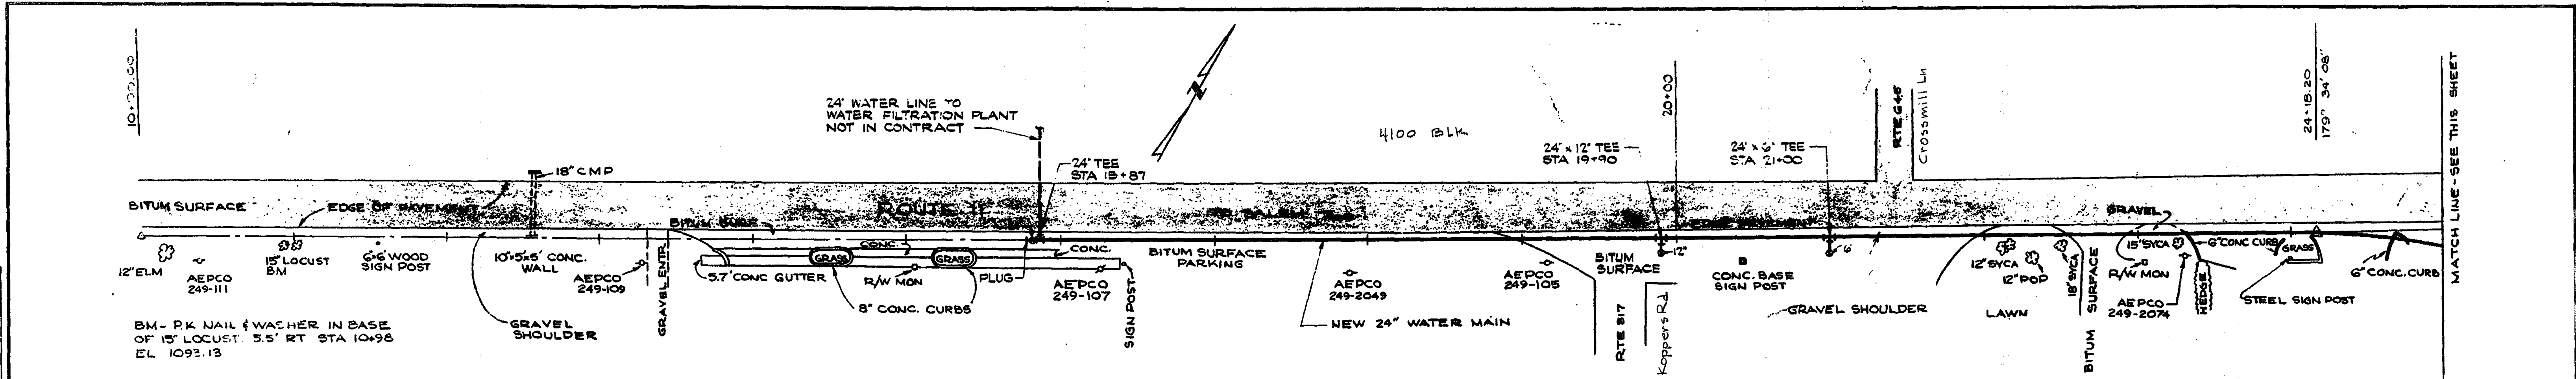

Scales: PLAN & PROFILE, HORIZ. 1"=50', VERT. 1"=10'; DETAIL, 1"=10'			
REVISION	DATE	DESCRIPTION	BY
DESIGNED	BYC	WATER TRANSMISSION MAIN PLAN, PROFILE AND DETAILS PART I	
DRAWN	BYC		
CHECKED	BYC		
APPROVED	BYC		
SUBMITTED	BYC	CITY OF SALEM, VIRGINIA	
HAYES, SEAY, MATTERN & MATTERN		SCALE AS NOTED	DATE
ARCHITECTS-ENGINEERS		NO.	
		DATE	