
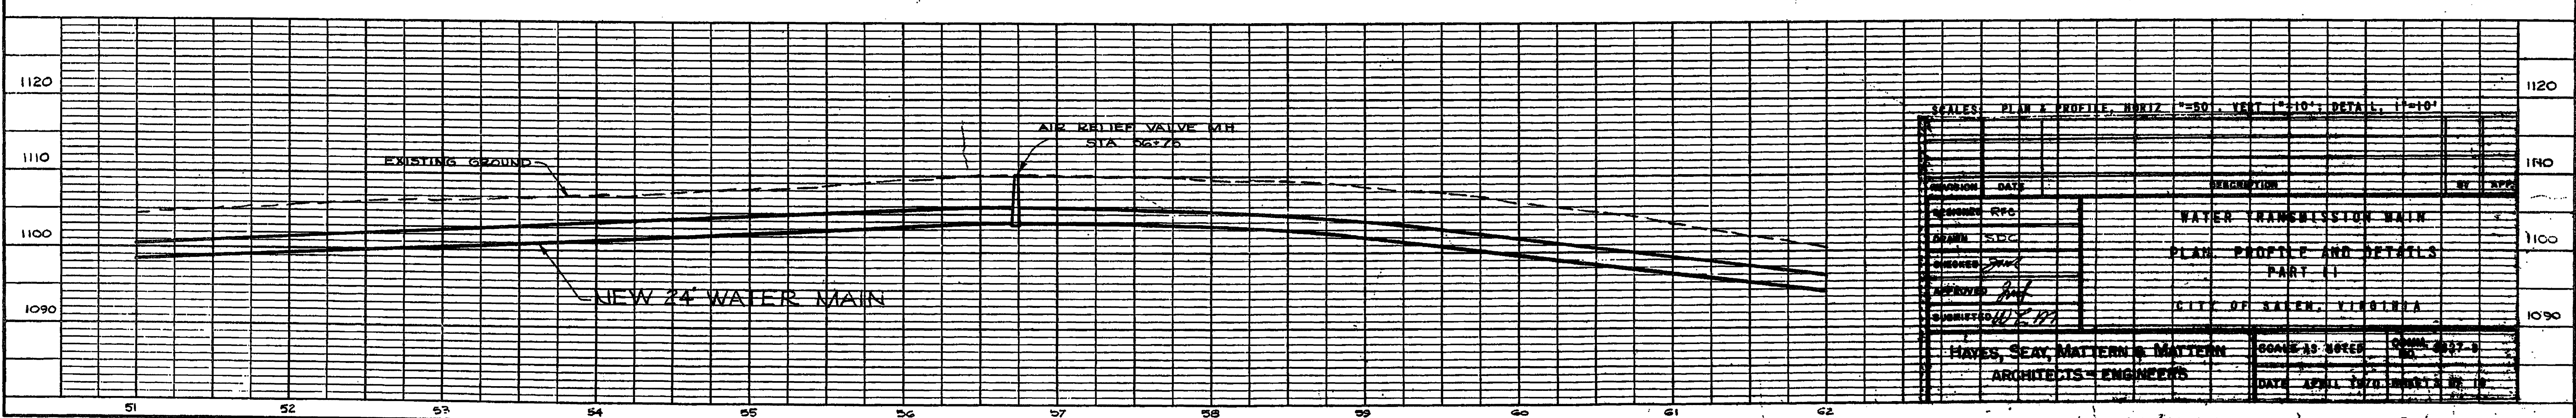
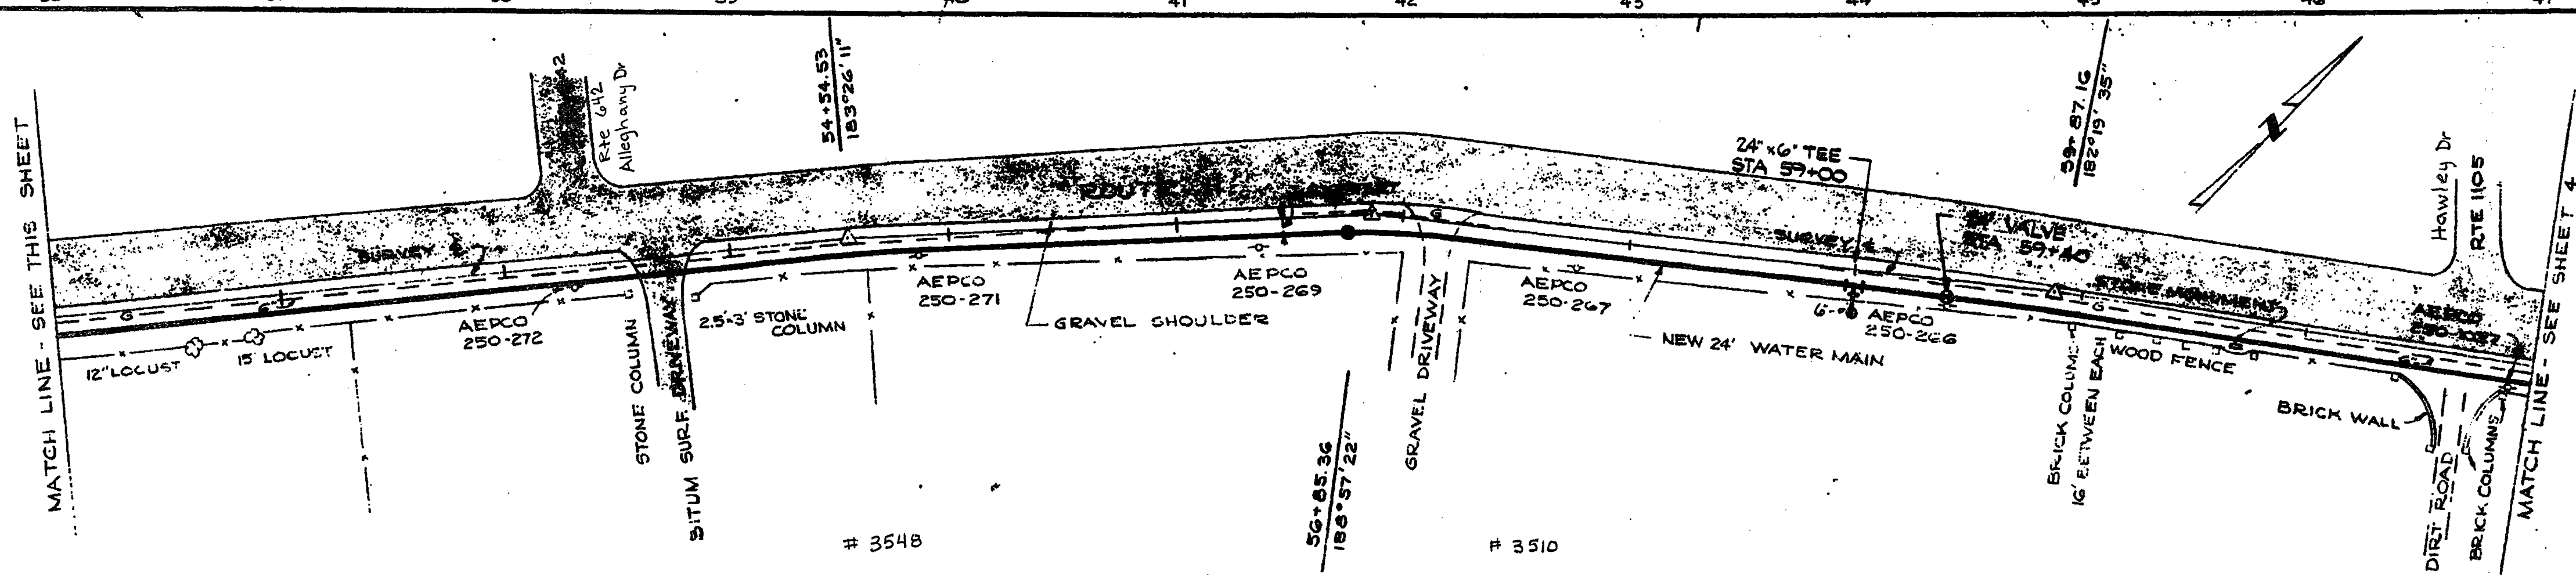
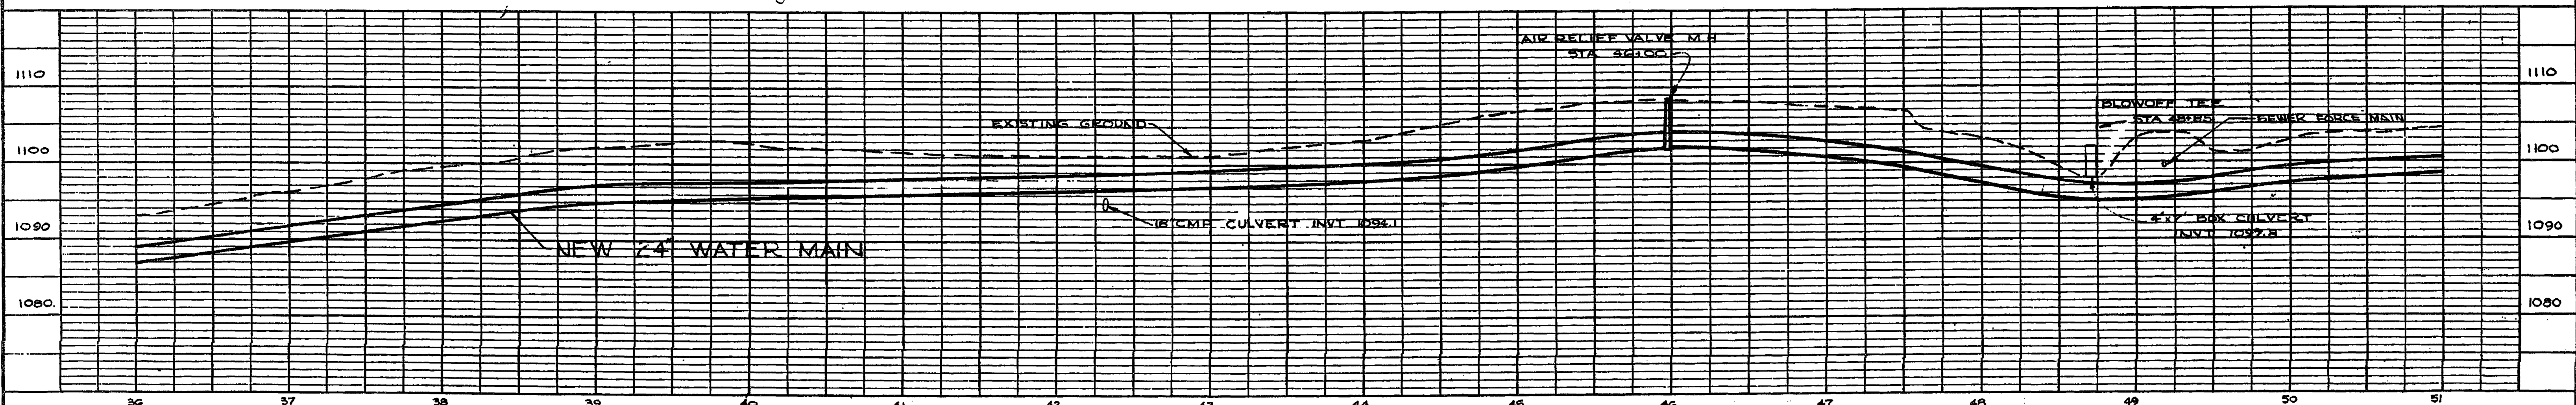


PLAN	DATE	BY
SURVEYED		
PLOTTED		
ALIGNMENT CHECKED		
RT. OF WAY CHECKED		
NO.		

PROFILE	DATE	BY
SURVEYED		
PLOTTED		
GRADES CHECKED		
STRUCTURE NOTATIONS CHECKED		
NO.		

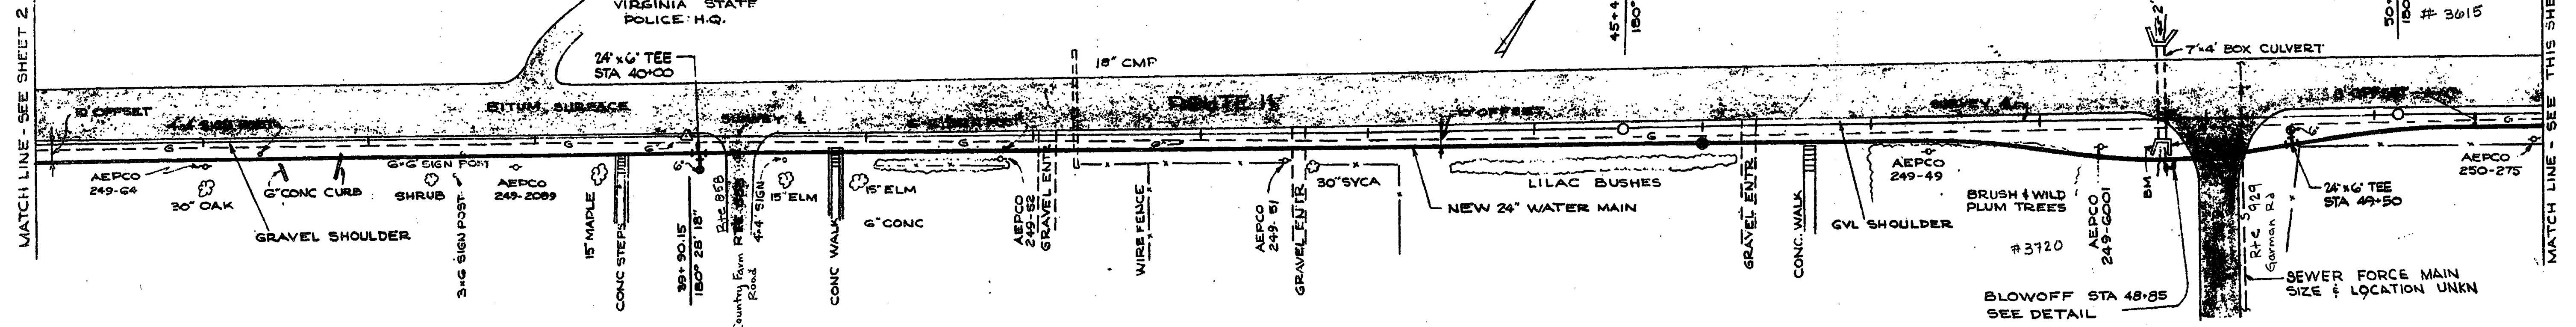

Scales: PLAN & PROFILE, HORIZ. 1"=50', VERT. 1"=10', DETAIL 1"=10'			
REVISION	DATE	DESCRIPTION	BY APP.
DESIGNED	RFG	WATER TRANSMISSION MAIN	
DRAWN	SDC	PLAN, PROFILE AND DETAILS	
CHECKED	JMC	PART 1	
APPROVED	WJ	CITY OF RASEN, VIRGINIA	
SUBMITTED	WJ		
HAYES, SEAY, MATERN & MATERN		SCALE AS SHOWN	DATE APRIL 1970
ARCHITECTS-ENGINEERS			