
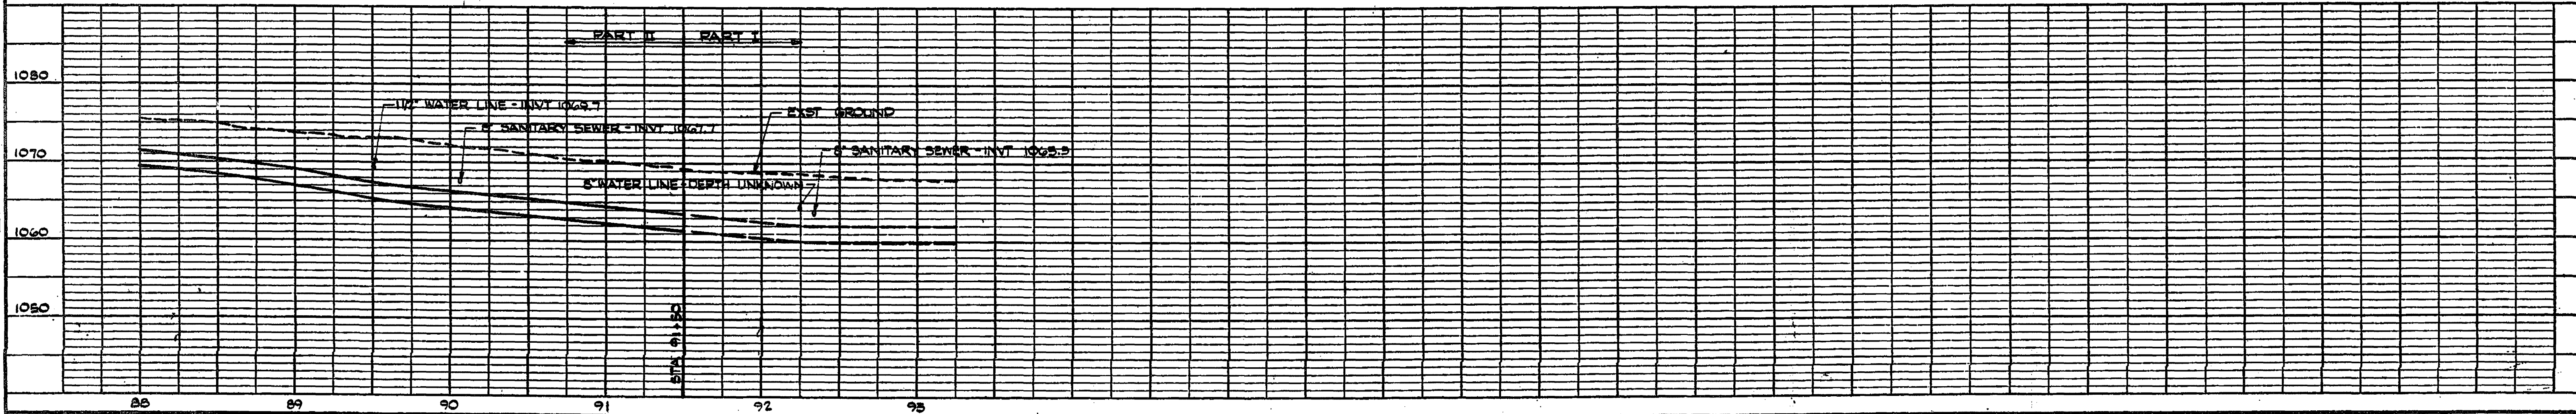


PLAN	BY	DATE
	SURVEYED	DATE
	NOTED	DATE
	NO.	DATE

PROFILE	BY	DATE
	SURVEYED	DATE
	NOTED	DATE
	NO.	DATE

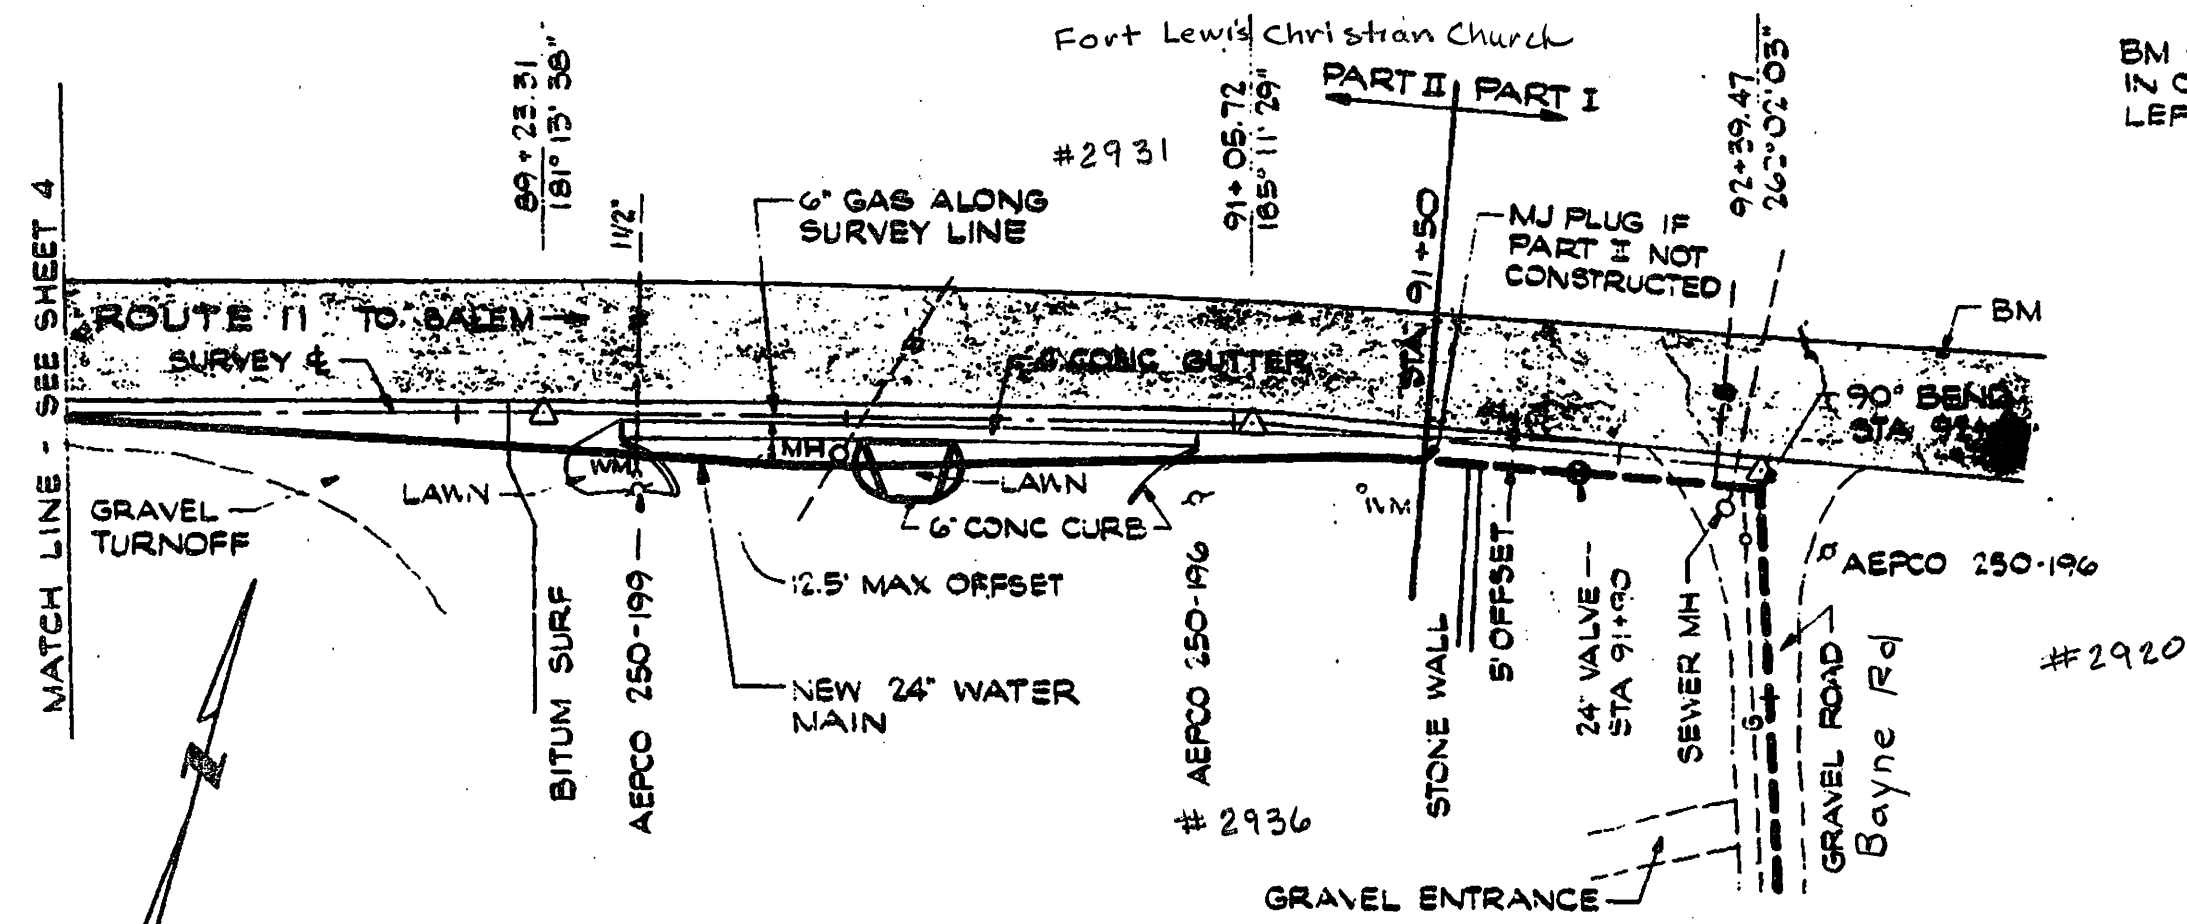

Scales: PLAN & PROFILE, HORIZ. 1"=50', VERT. 1"=10'			
REVISION	DATE	DESCRIPTION	BY
DESIGNED	REC	WATER TRANSMISSION MAIN	
DRAWN	JY	PLAN, PROFILE AND DETAILS	
CHECKED	AW	PART II	
APPROVED	AW	CITY OF SALEM, VIRGINIA	
SPONTIFIED	AW		
HAYES, SEAY, MATTHEW & MATTHEW		SCALE AS NOTED	10000-0027-0
ARCHITECTS-ENGINEERS		DATE APRIL 1976	SHEET 5 OF 10