
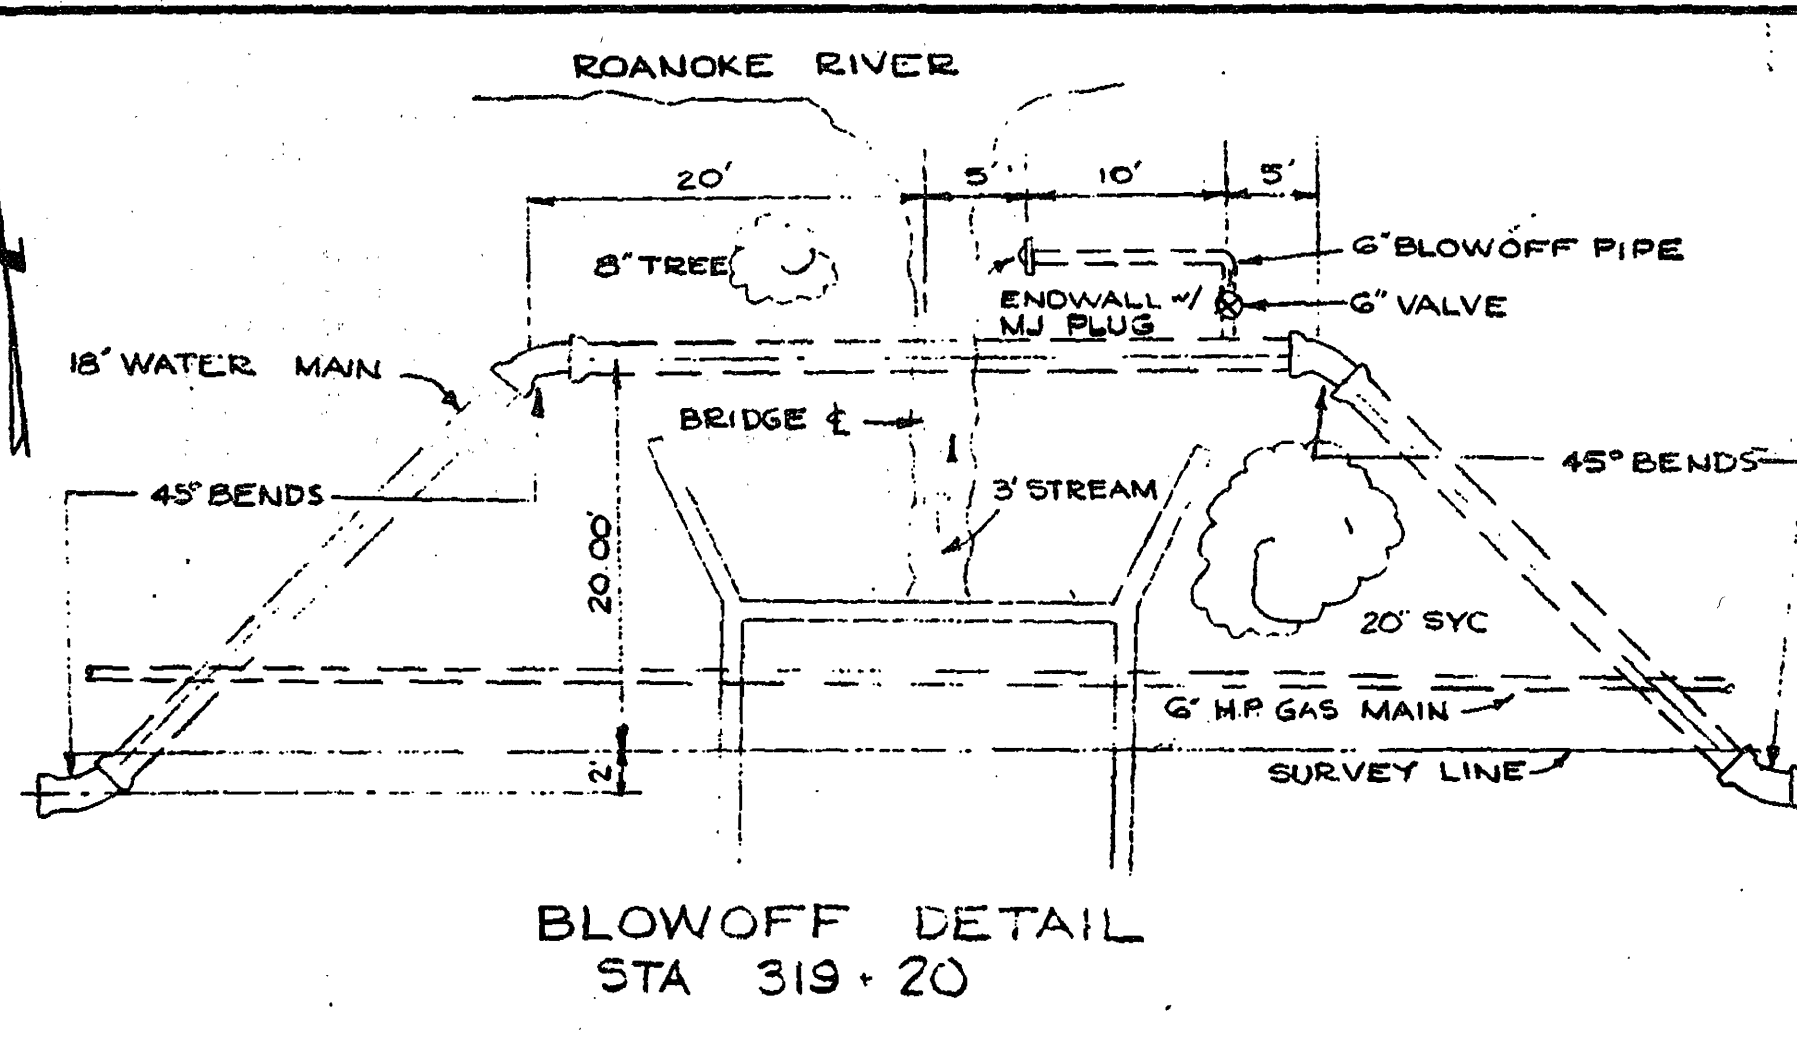
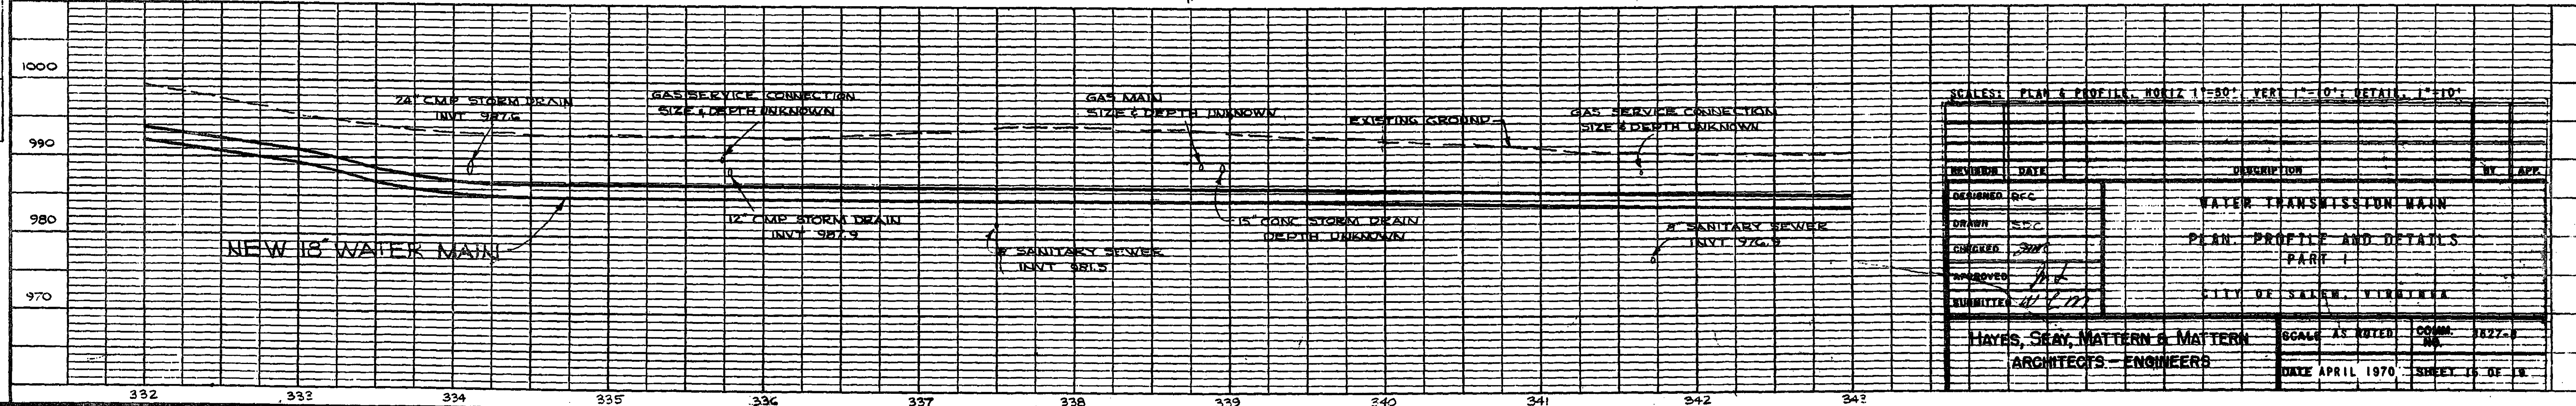
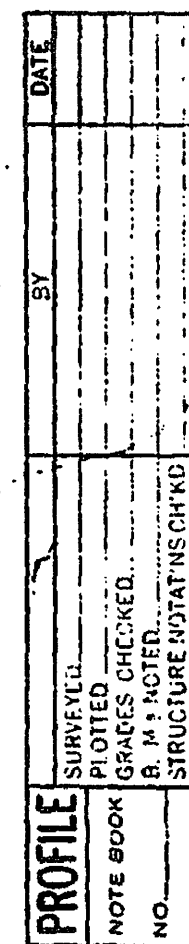


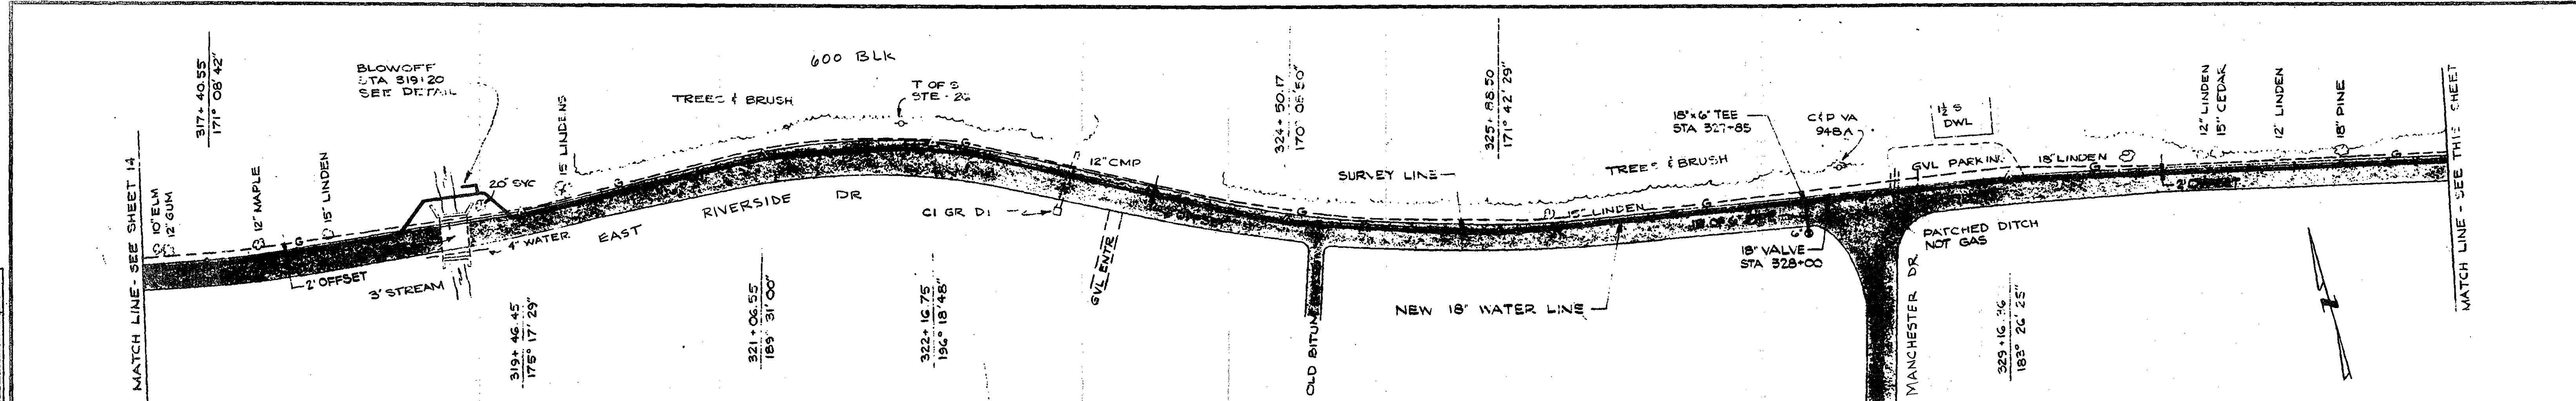

SCALES: PLAN & PROFILE, HORIZ 1"=80' VERT 1"=0' DETAILS 1"=10'					
REVISION	DATE		DESCRIPTION	BY	APP.
DESIGNED	REC		WATER TRANSMISSION MAIN		
DRAWN	SJC		PLAN, PROFILE AND DETAILS		
CHECKED	JMC		PART I		
APPROVED	<i>[Signature]</i>		CITY OF SALEM, VIRGINIA		
NUMERICS	47-11				
HAYES, SEAY, MATTERN & MATTERN ARCHITECTS - ENGINEERS			SCALE AS NOTED	COMM. NO.	1827-B
			DATE APRIL 1970	SHEET 15 OF 18	