


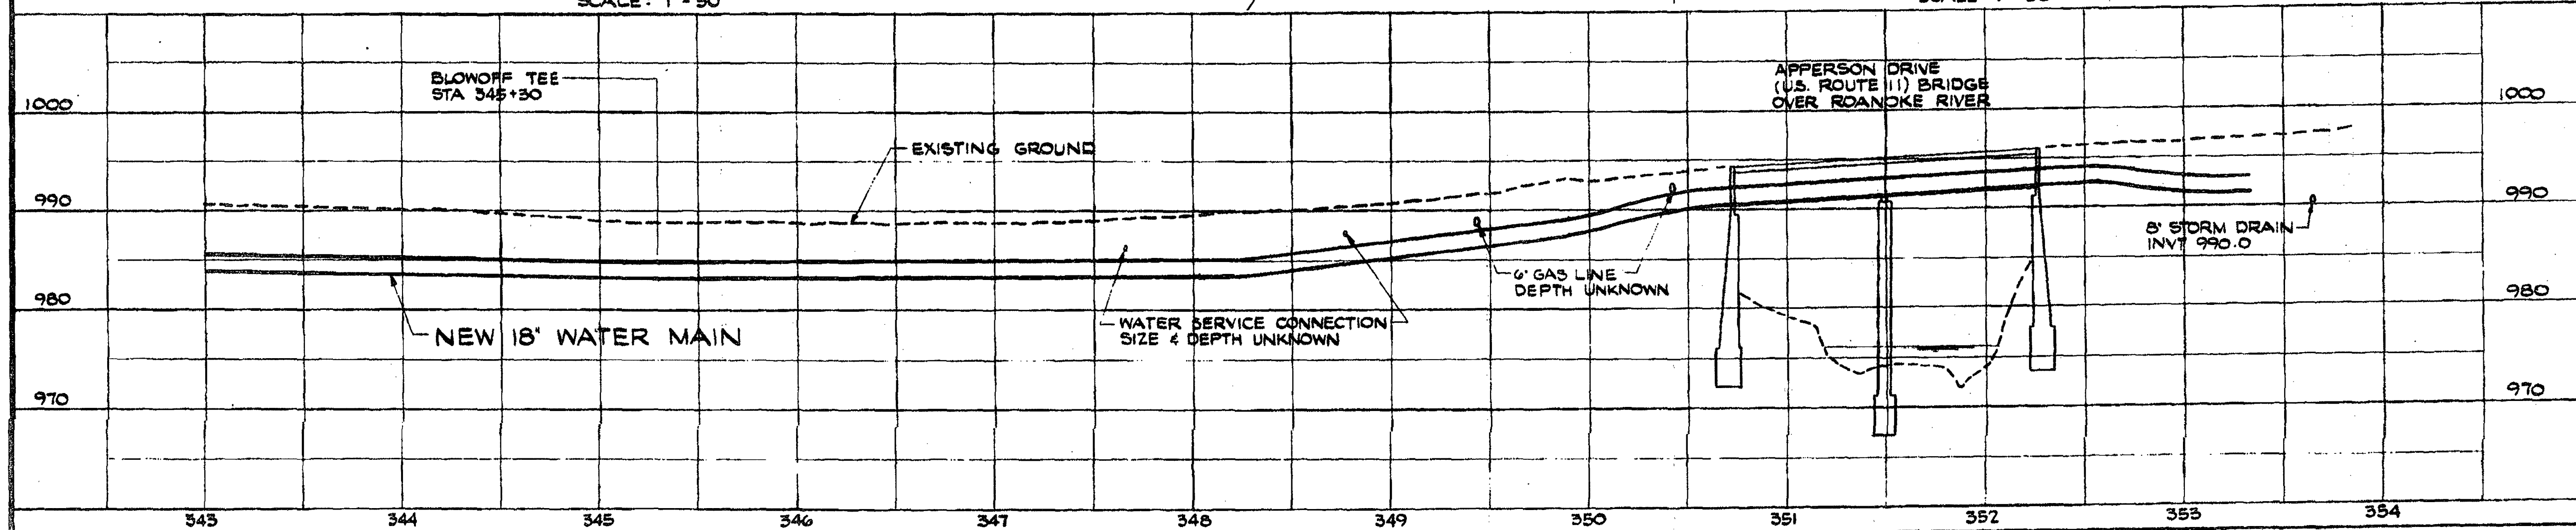
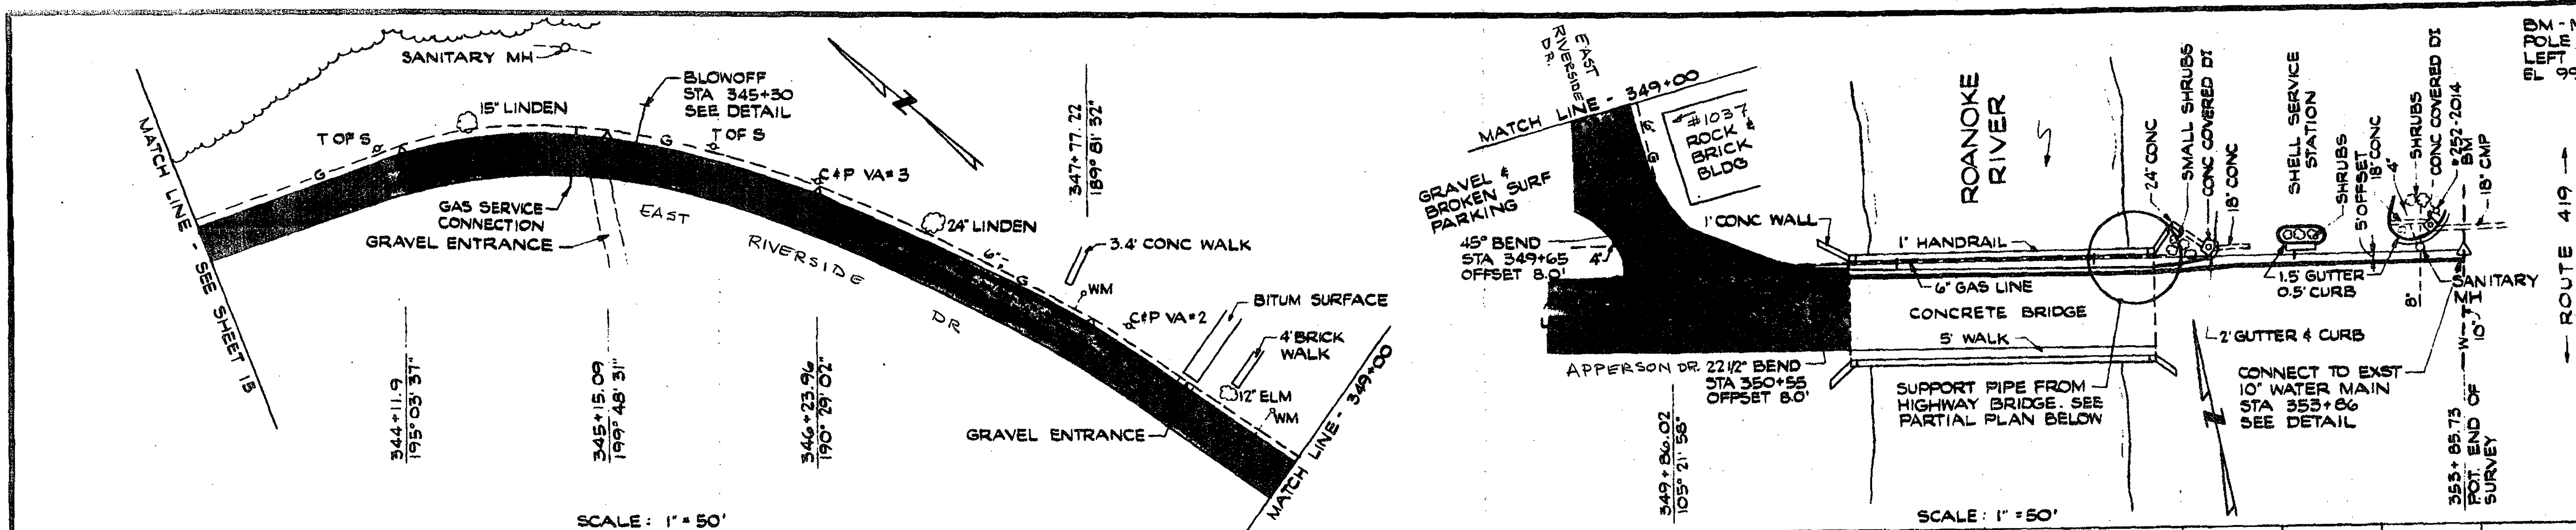
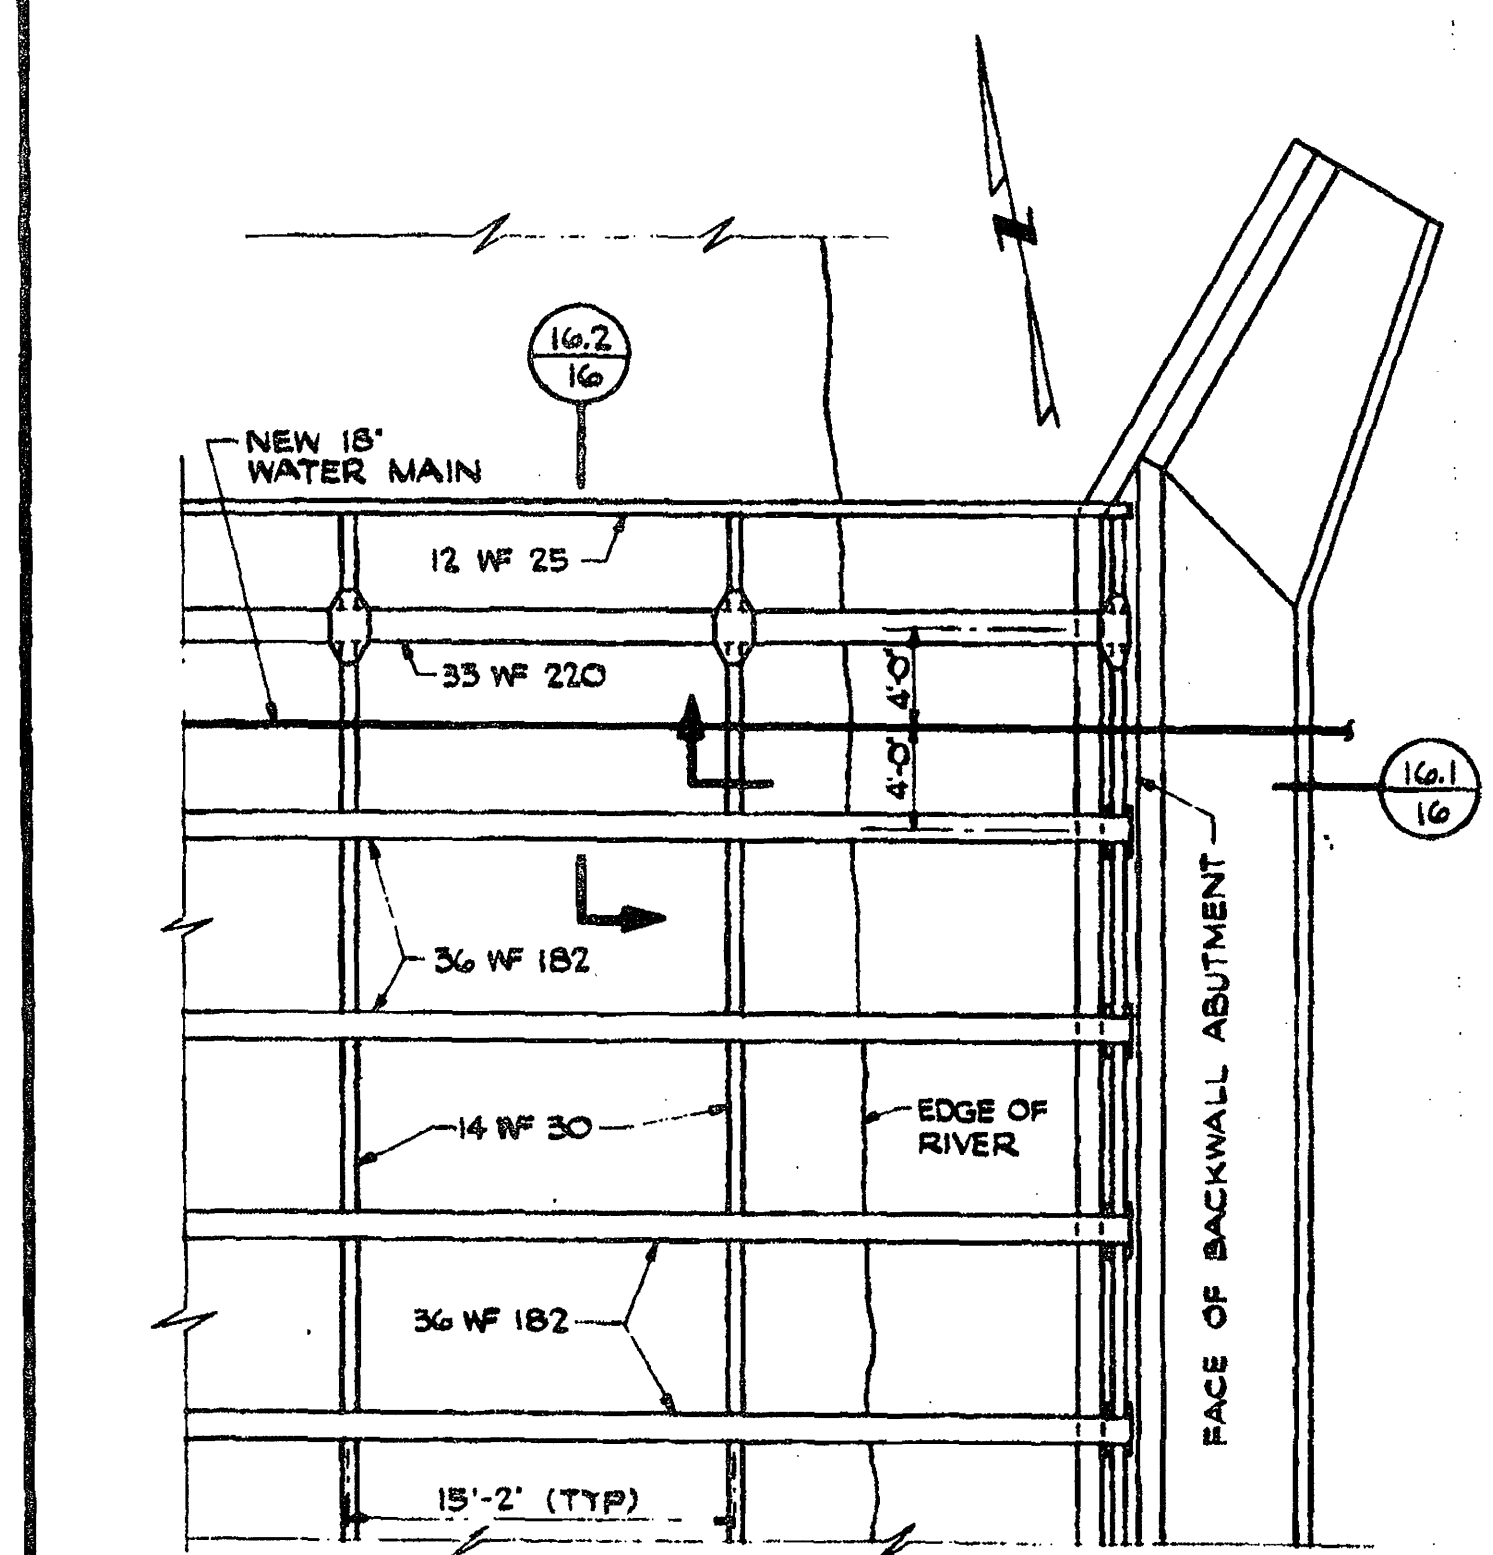


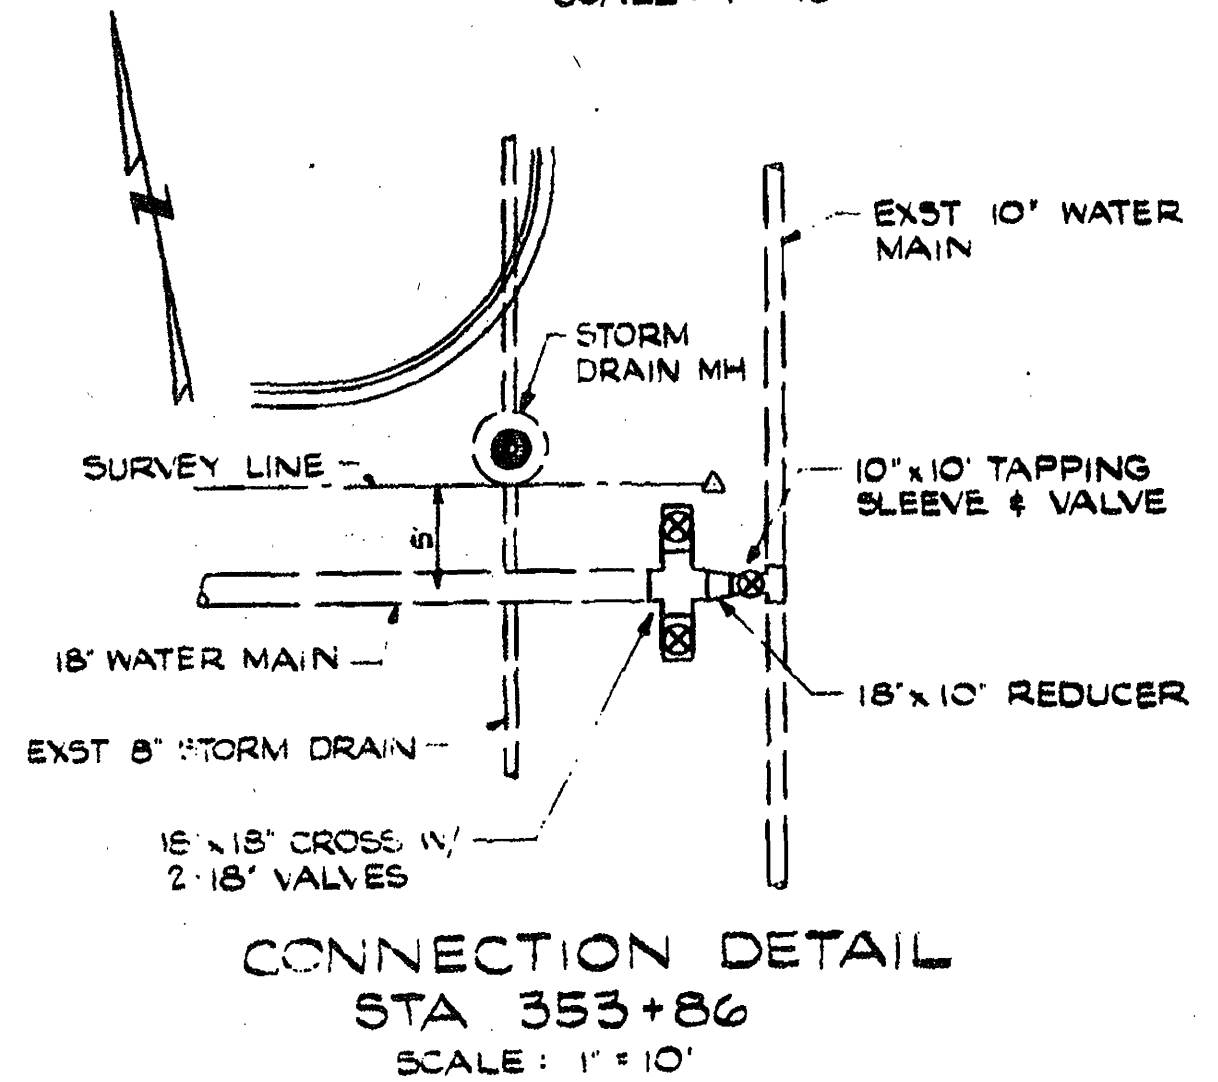


BM - NAIL & WASHER IN
POLE AP 252-2014 17'
LEFT STA 353+75
ELEV 998.22

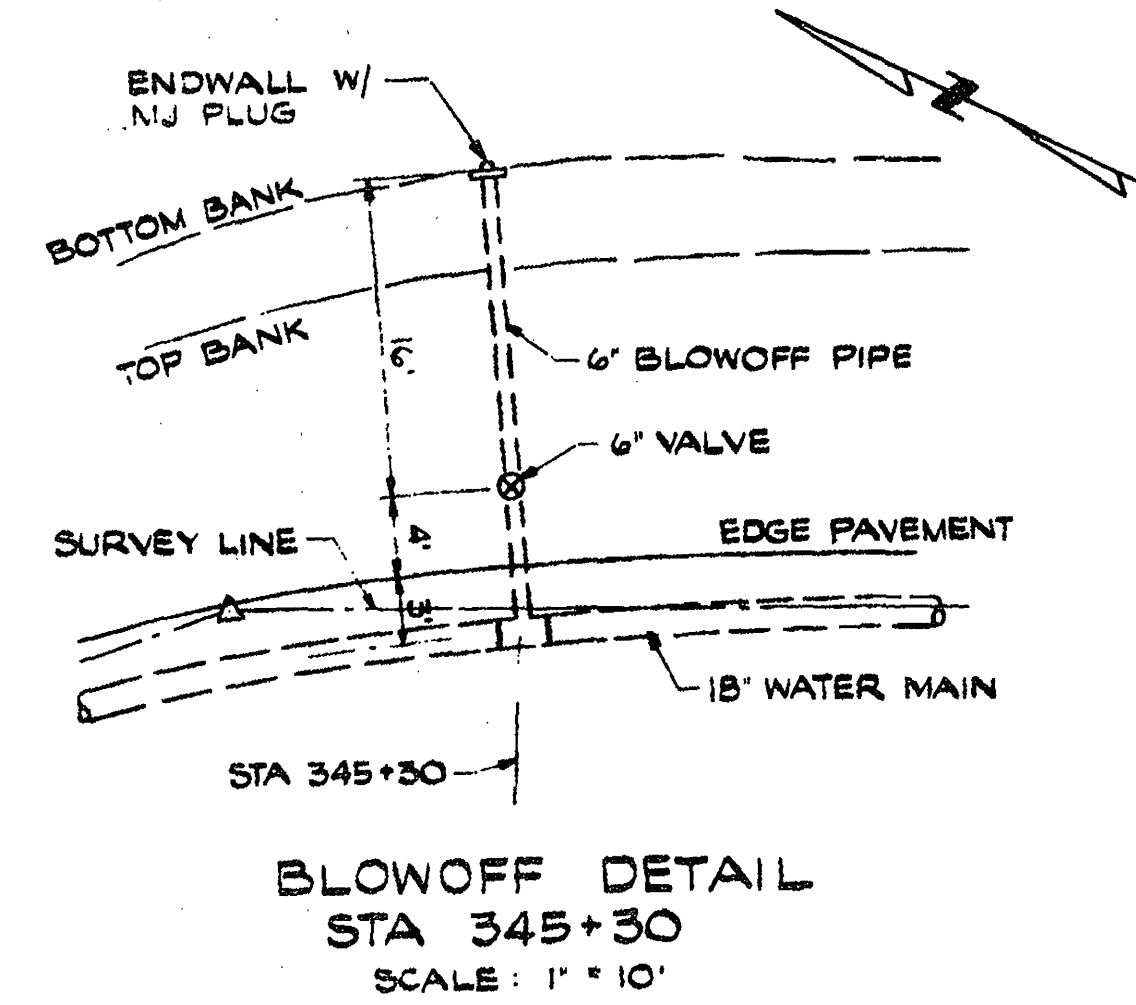

PARTIAL BRIDGE PLAN
W/ SLAB REMOVED
SCALE: 1/8" = 1'-0"

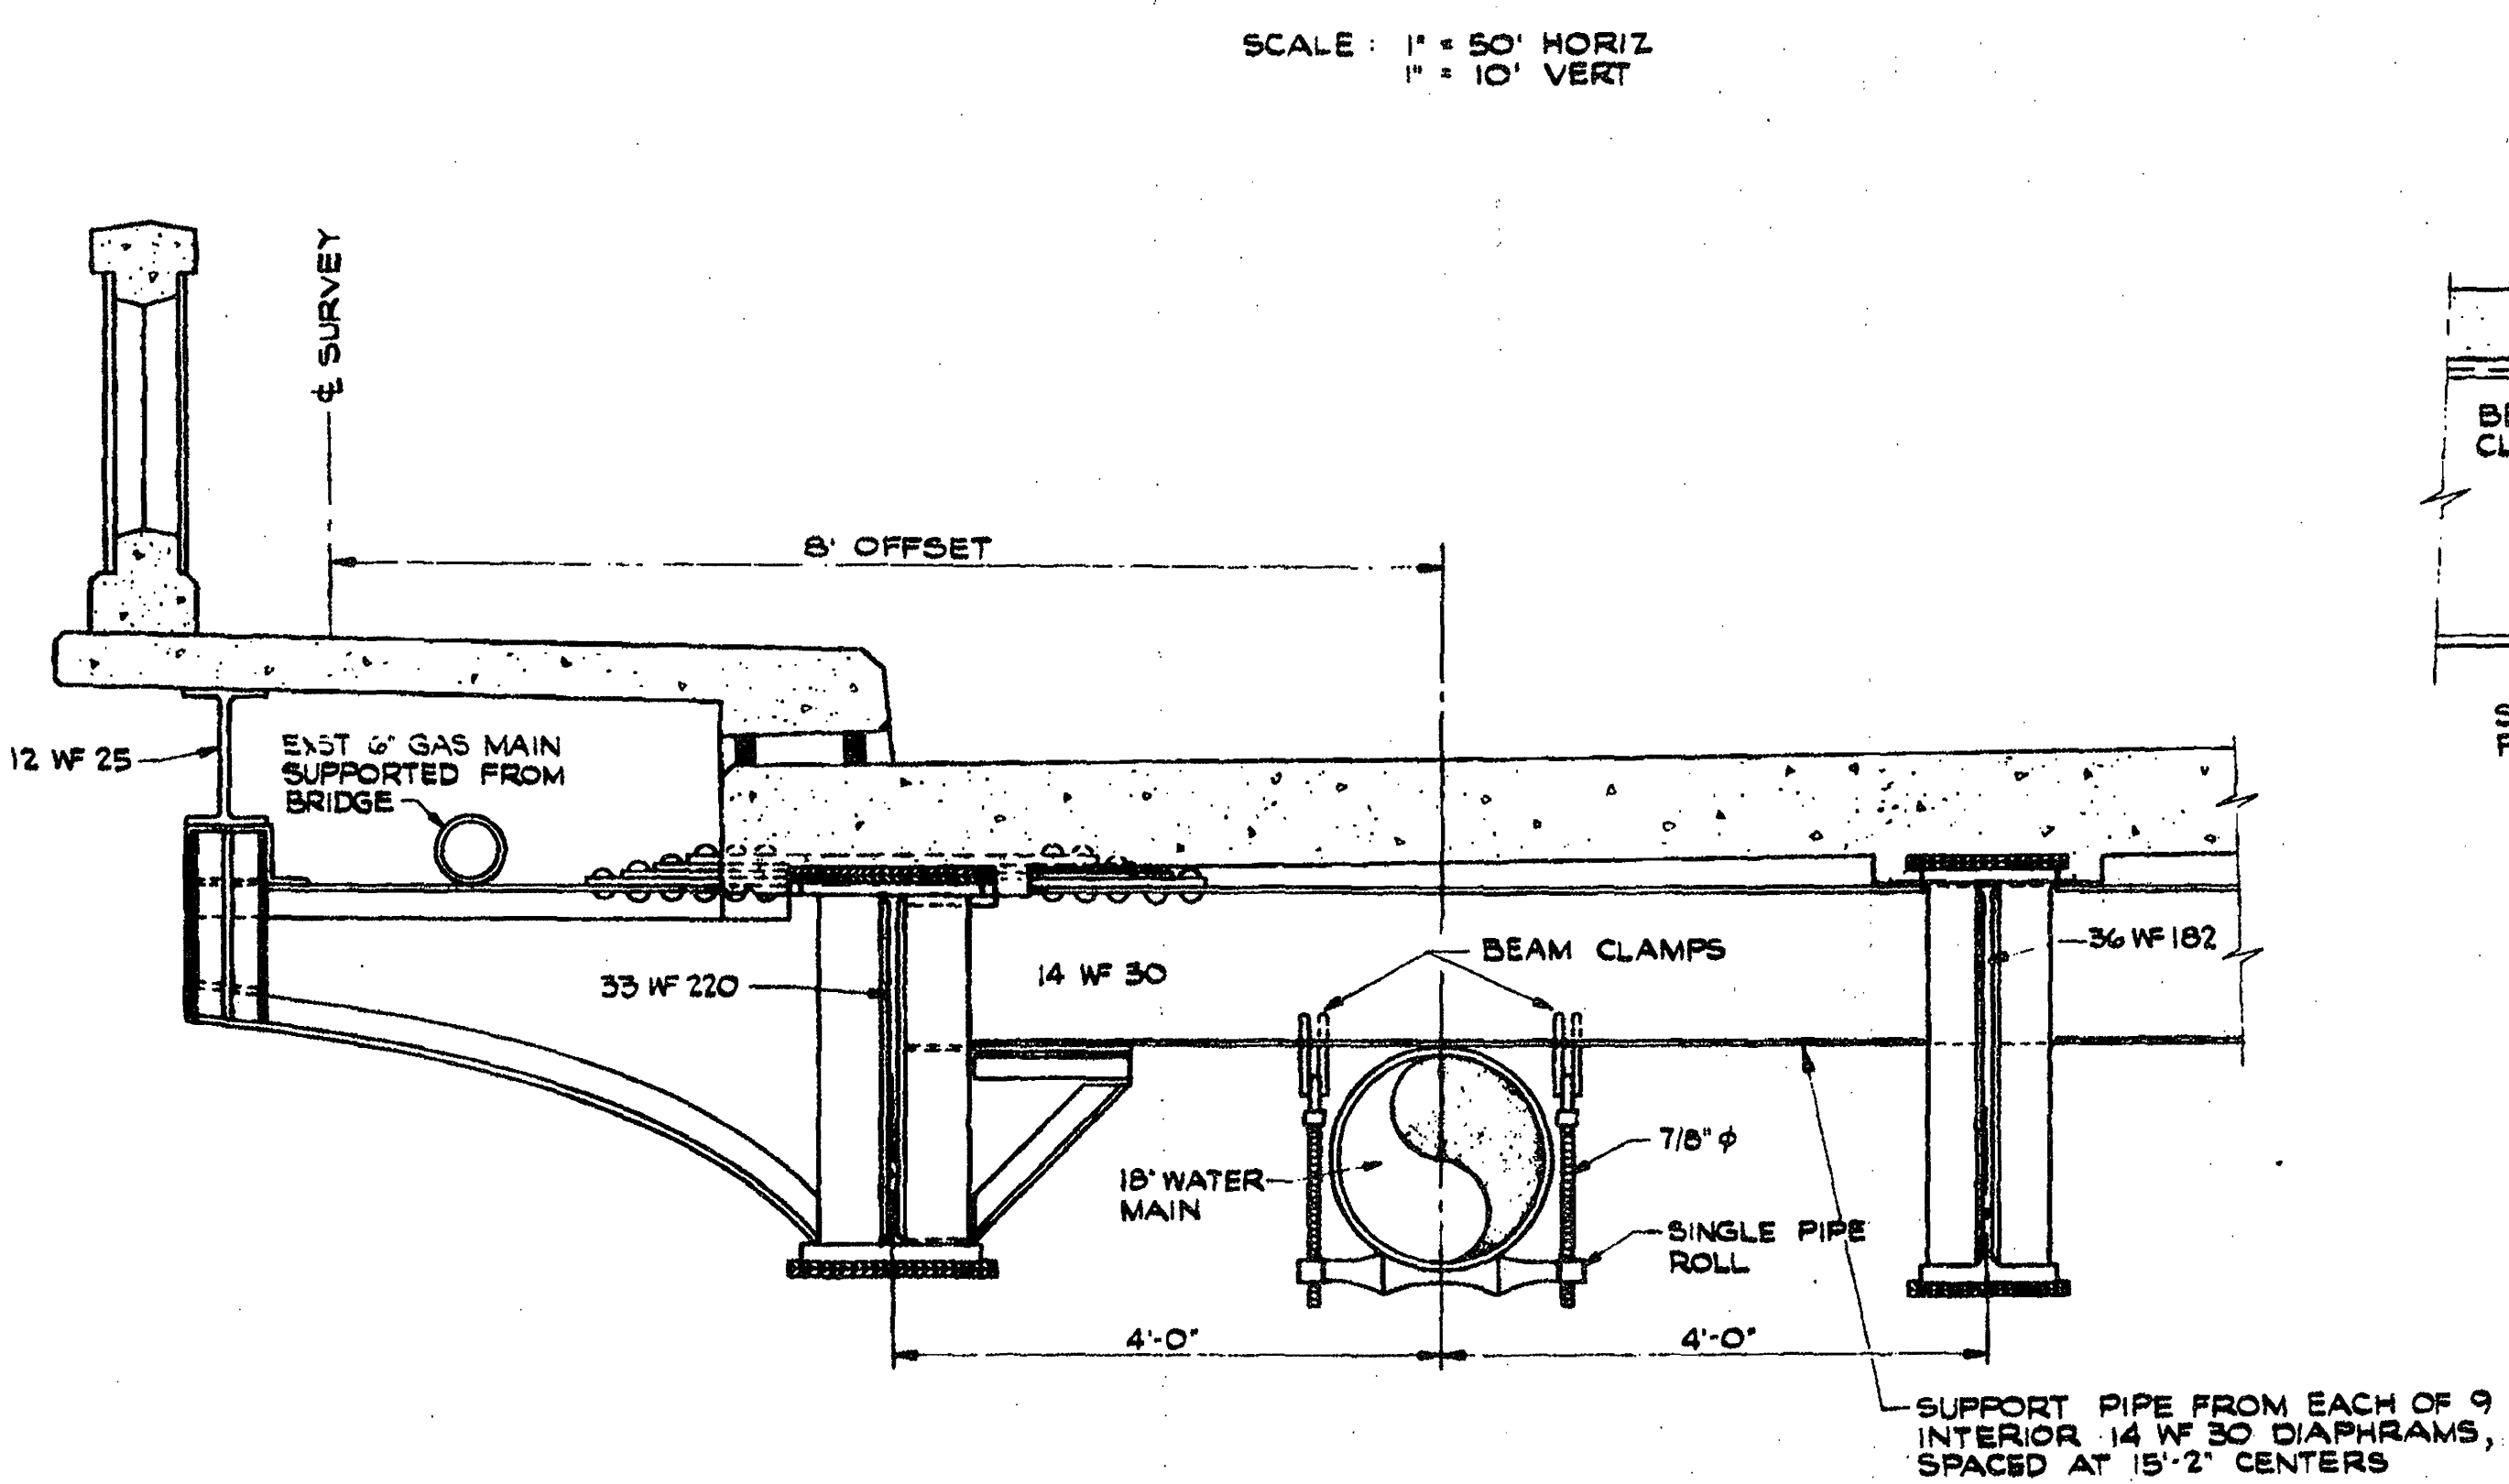

SECTION 16.2
SCALE: 3/4" = 1'-0"

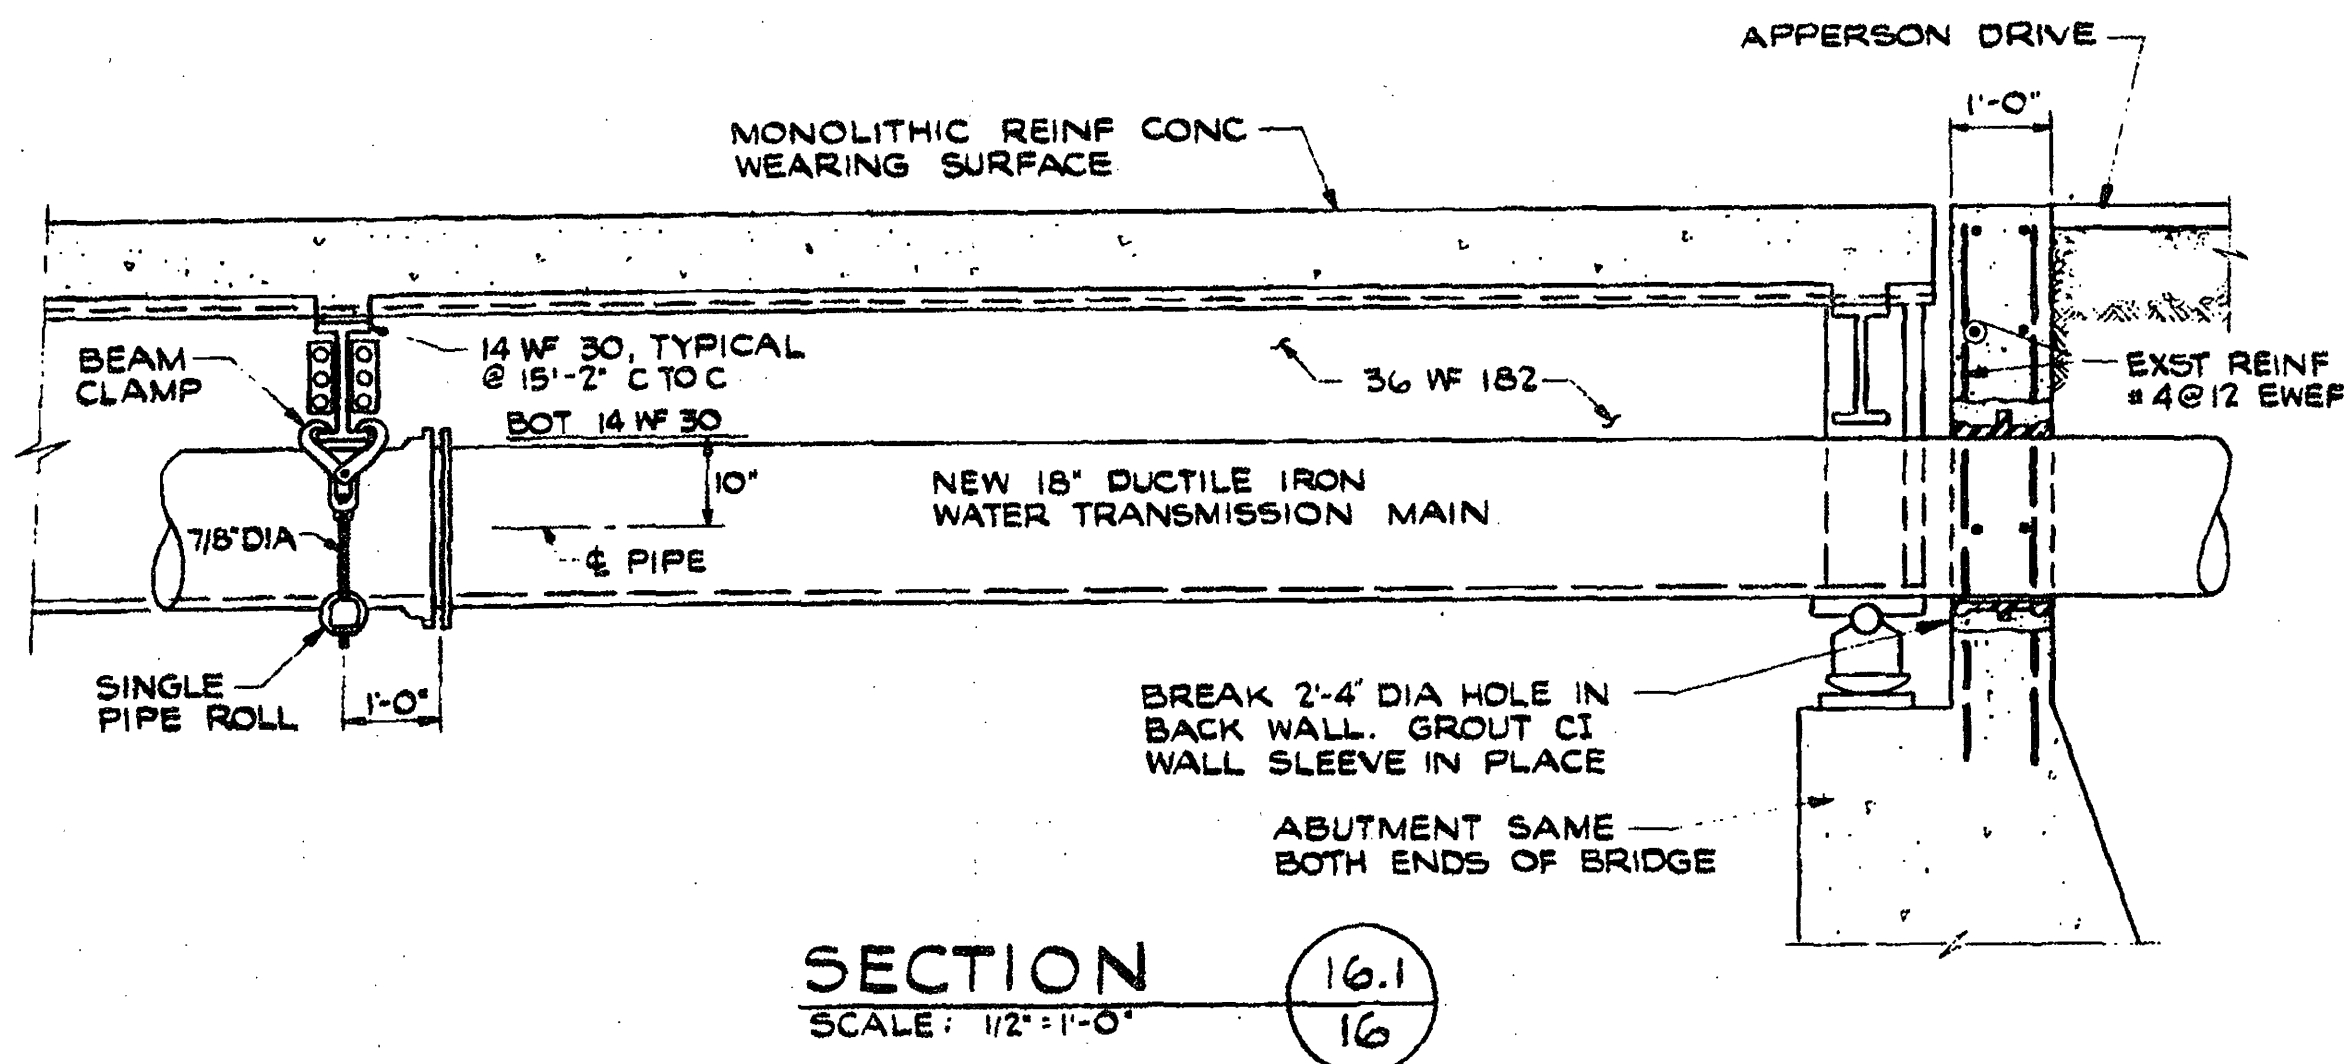

SECTION 16.1
SCALE: 1/2" = 1'-0"

REVISION	DATE	DESCRIPTION	BY	APP
DESIGNED	RFC	WATER TRANSMISSION MAIN PLAN, PROFILE AND DETAILS PART I CITY OF SALEM, VIRGINIA		
DRAWN	JT			
CHECKED	JMT			
APPROVED	JMT			
SUBMITTED	12/1/11			
HAYES, SEAY, MATTERN & MATTERN ARCHITECTS - ENGINEERS		SCALE AS NOTED	COMM. NO.	3627-B
		DATE	APRIL 1970	SHEET 16 OF 19