



PLAN	DATE	BY
SURVEYED		
NOTE BOOK		
NO.		

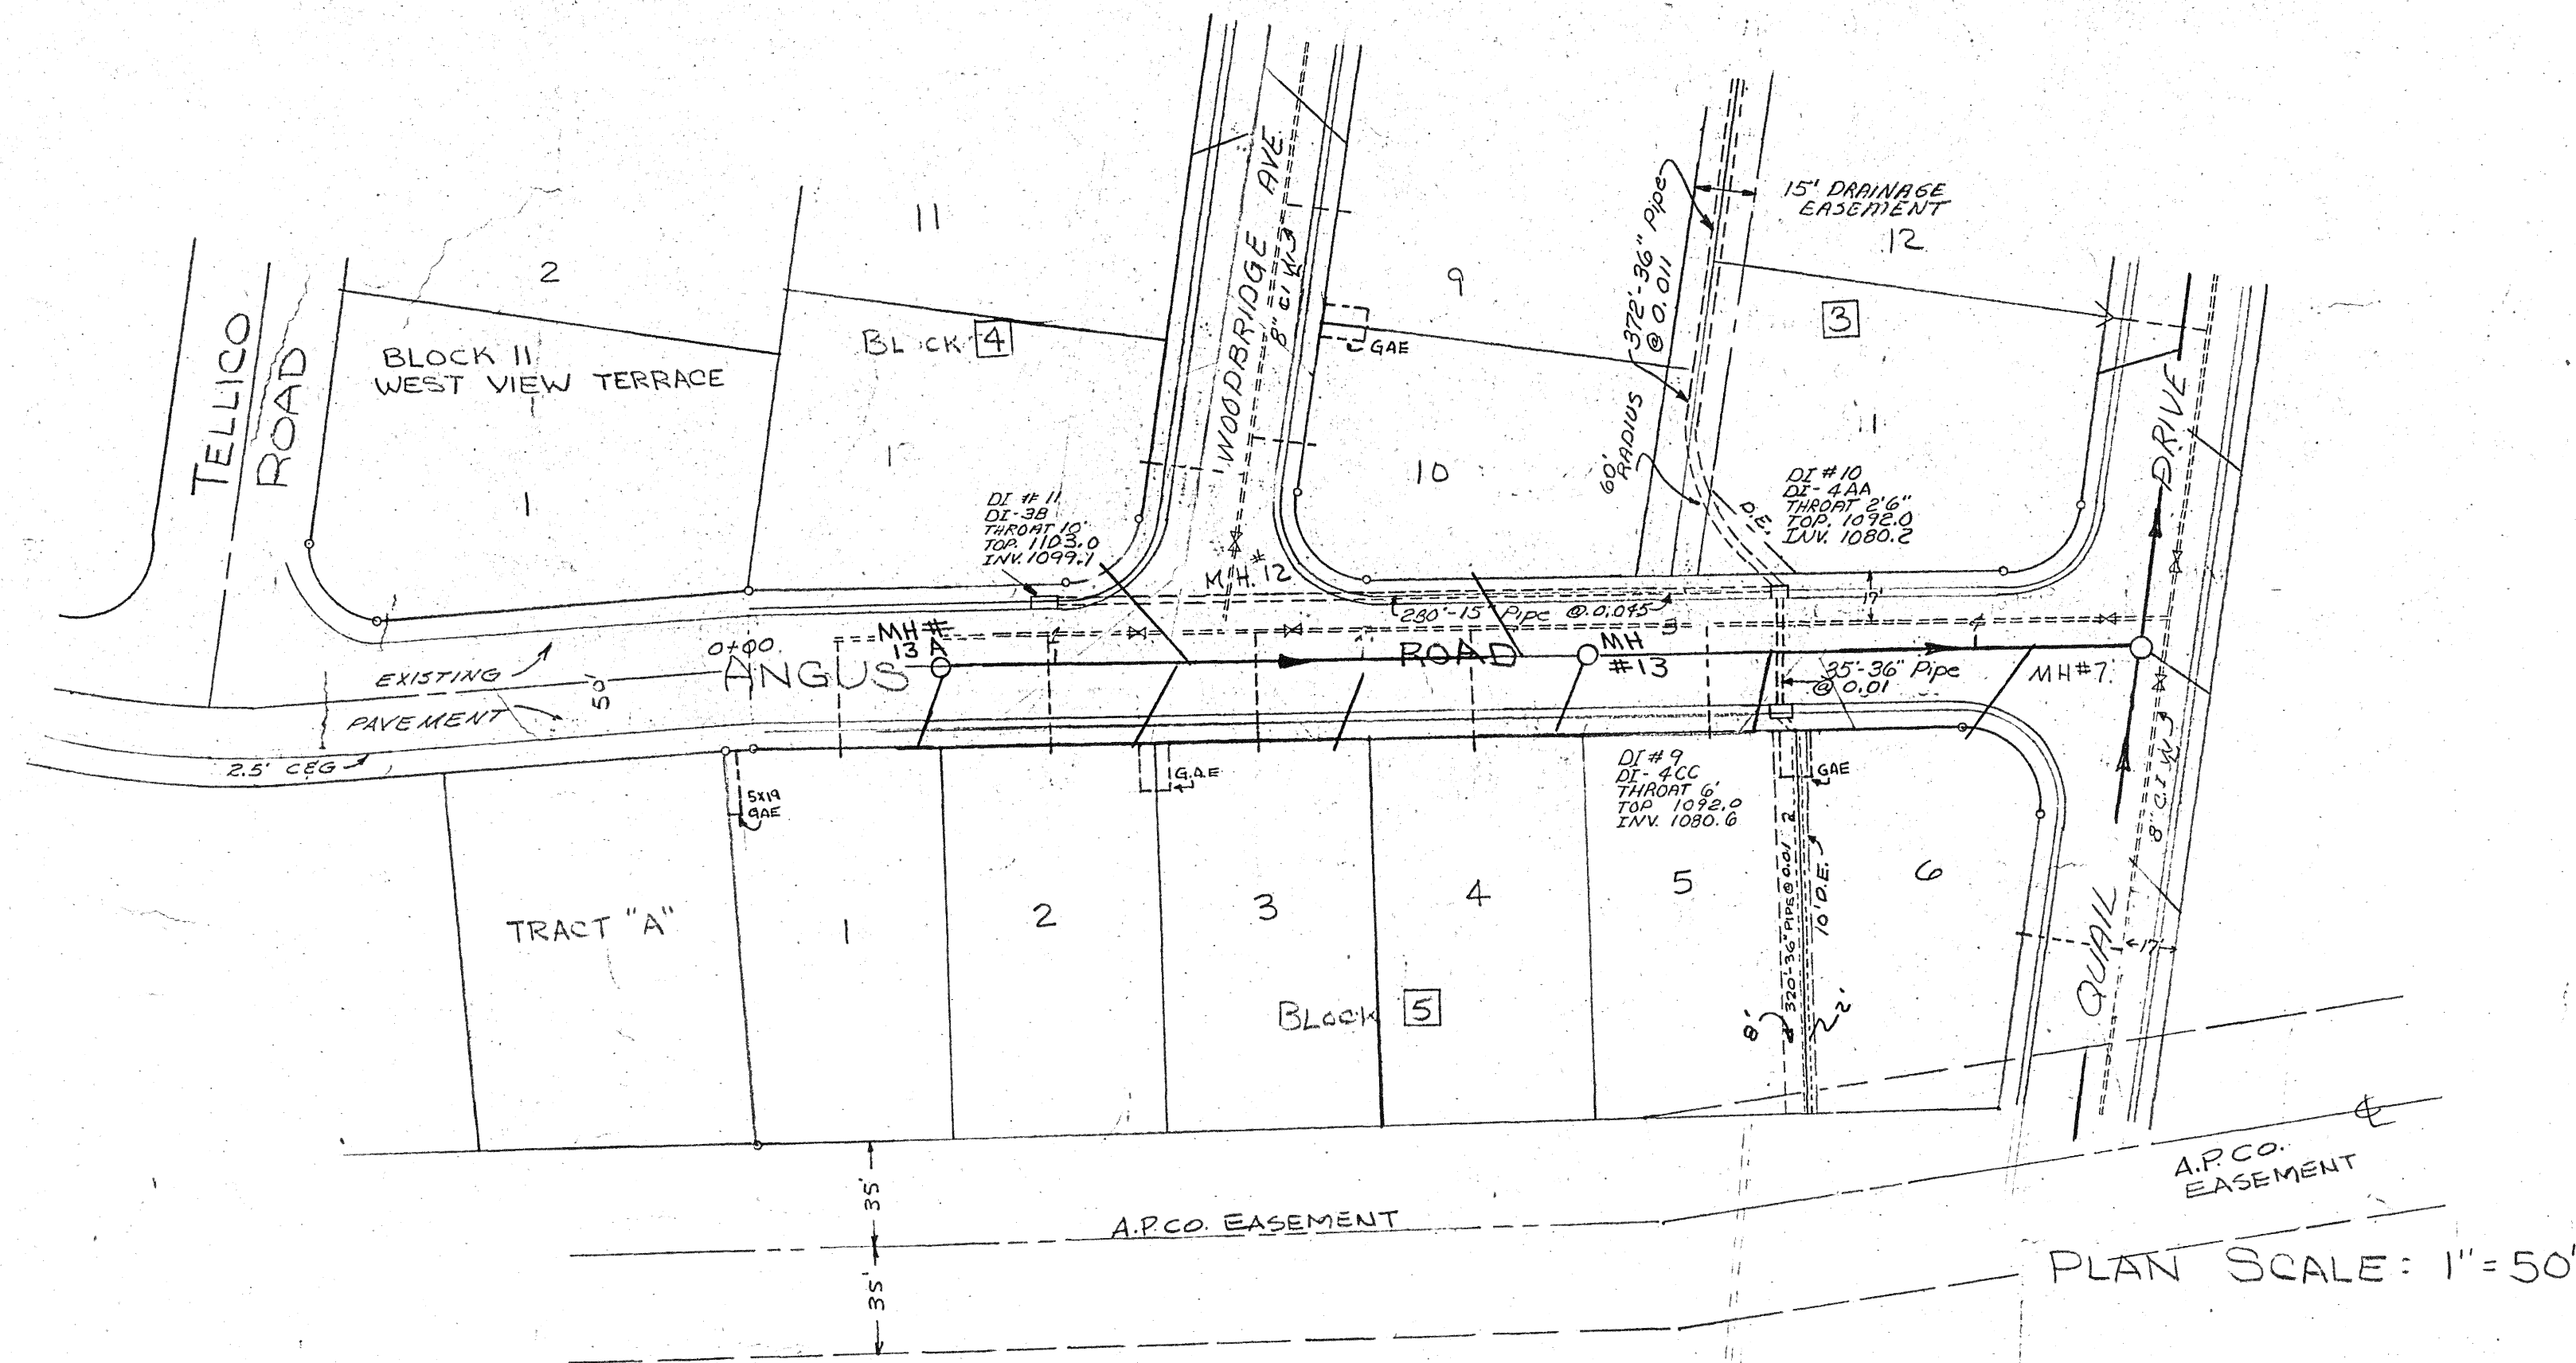

NOTE: SEWER LINE CONSTRUCTION WILL BE IN ACCORDANCE WITH RULES & REGULATIONS & CONSTRUCTION SPECIFICATIONS & STANDARDS OF ROANOKE COUNTY PUBLIC SERVICE AUTHORITY. WATER TO BE FURNISHED BY CITY OF ROANOKE.

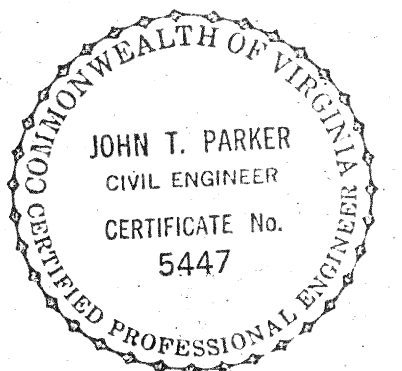

SECTION No. 6
WEST VIEW TERRACE

PROFILE	DATE	BY
SURVEYED		
NOTE BOOK		
NO.		

