


ROANOKE COUNTY
DEPARTMENT OF ENGINEERING AND INSPECTIONS

WESTERN HILLS
WATER LINE REPLACEMENT

CAPITAL IMPROVEMENT PROGRAM

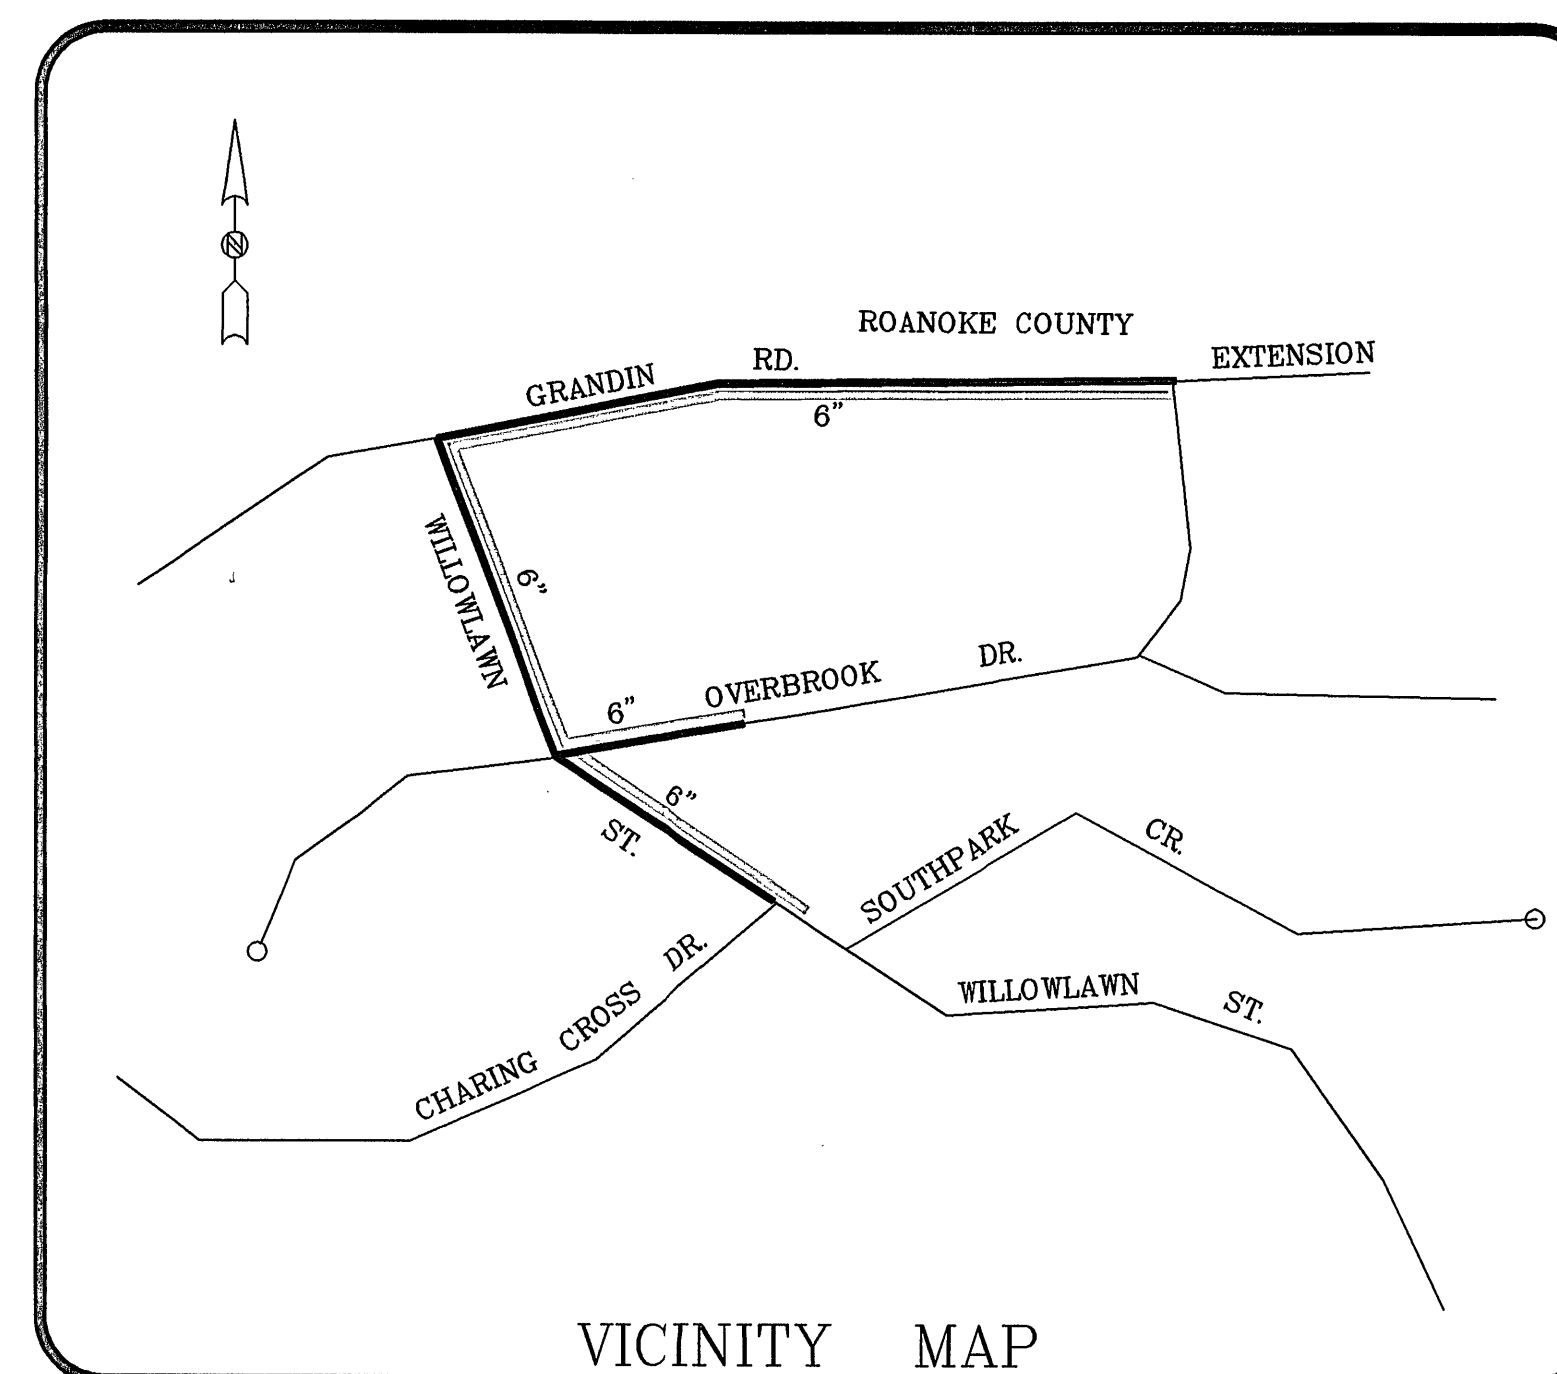

WESTERN HILLS
SCHEDULE OF DRAWINGS

SHEET	TITLE
1.	COVER SHEET
2.	WATER PLAN
3.	WATER DETAIL