


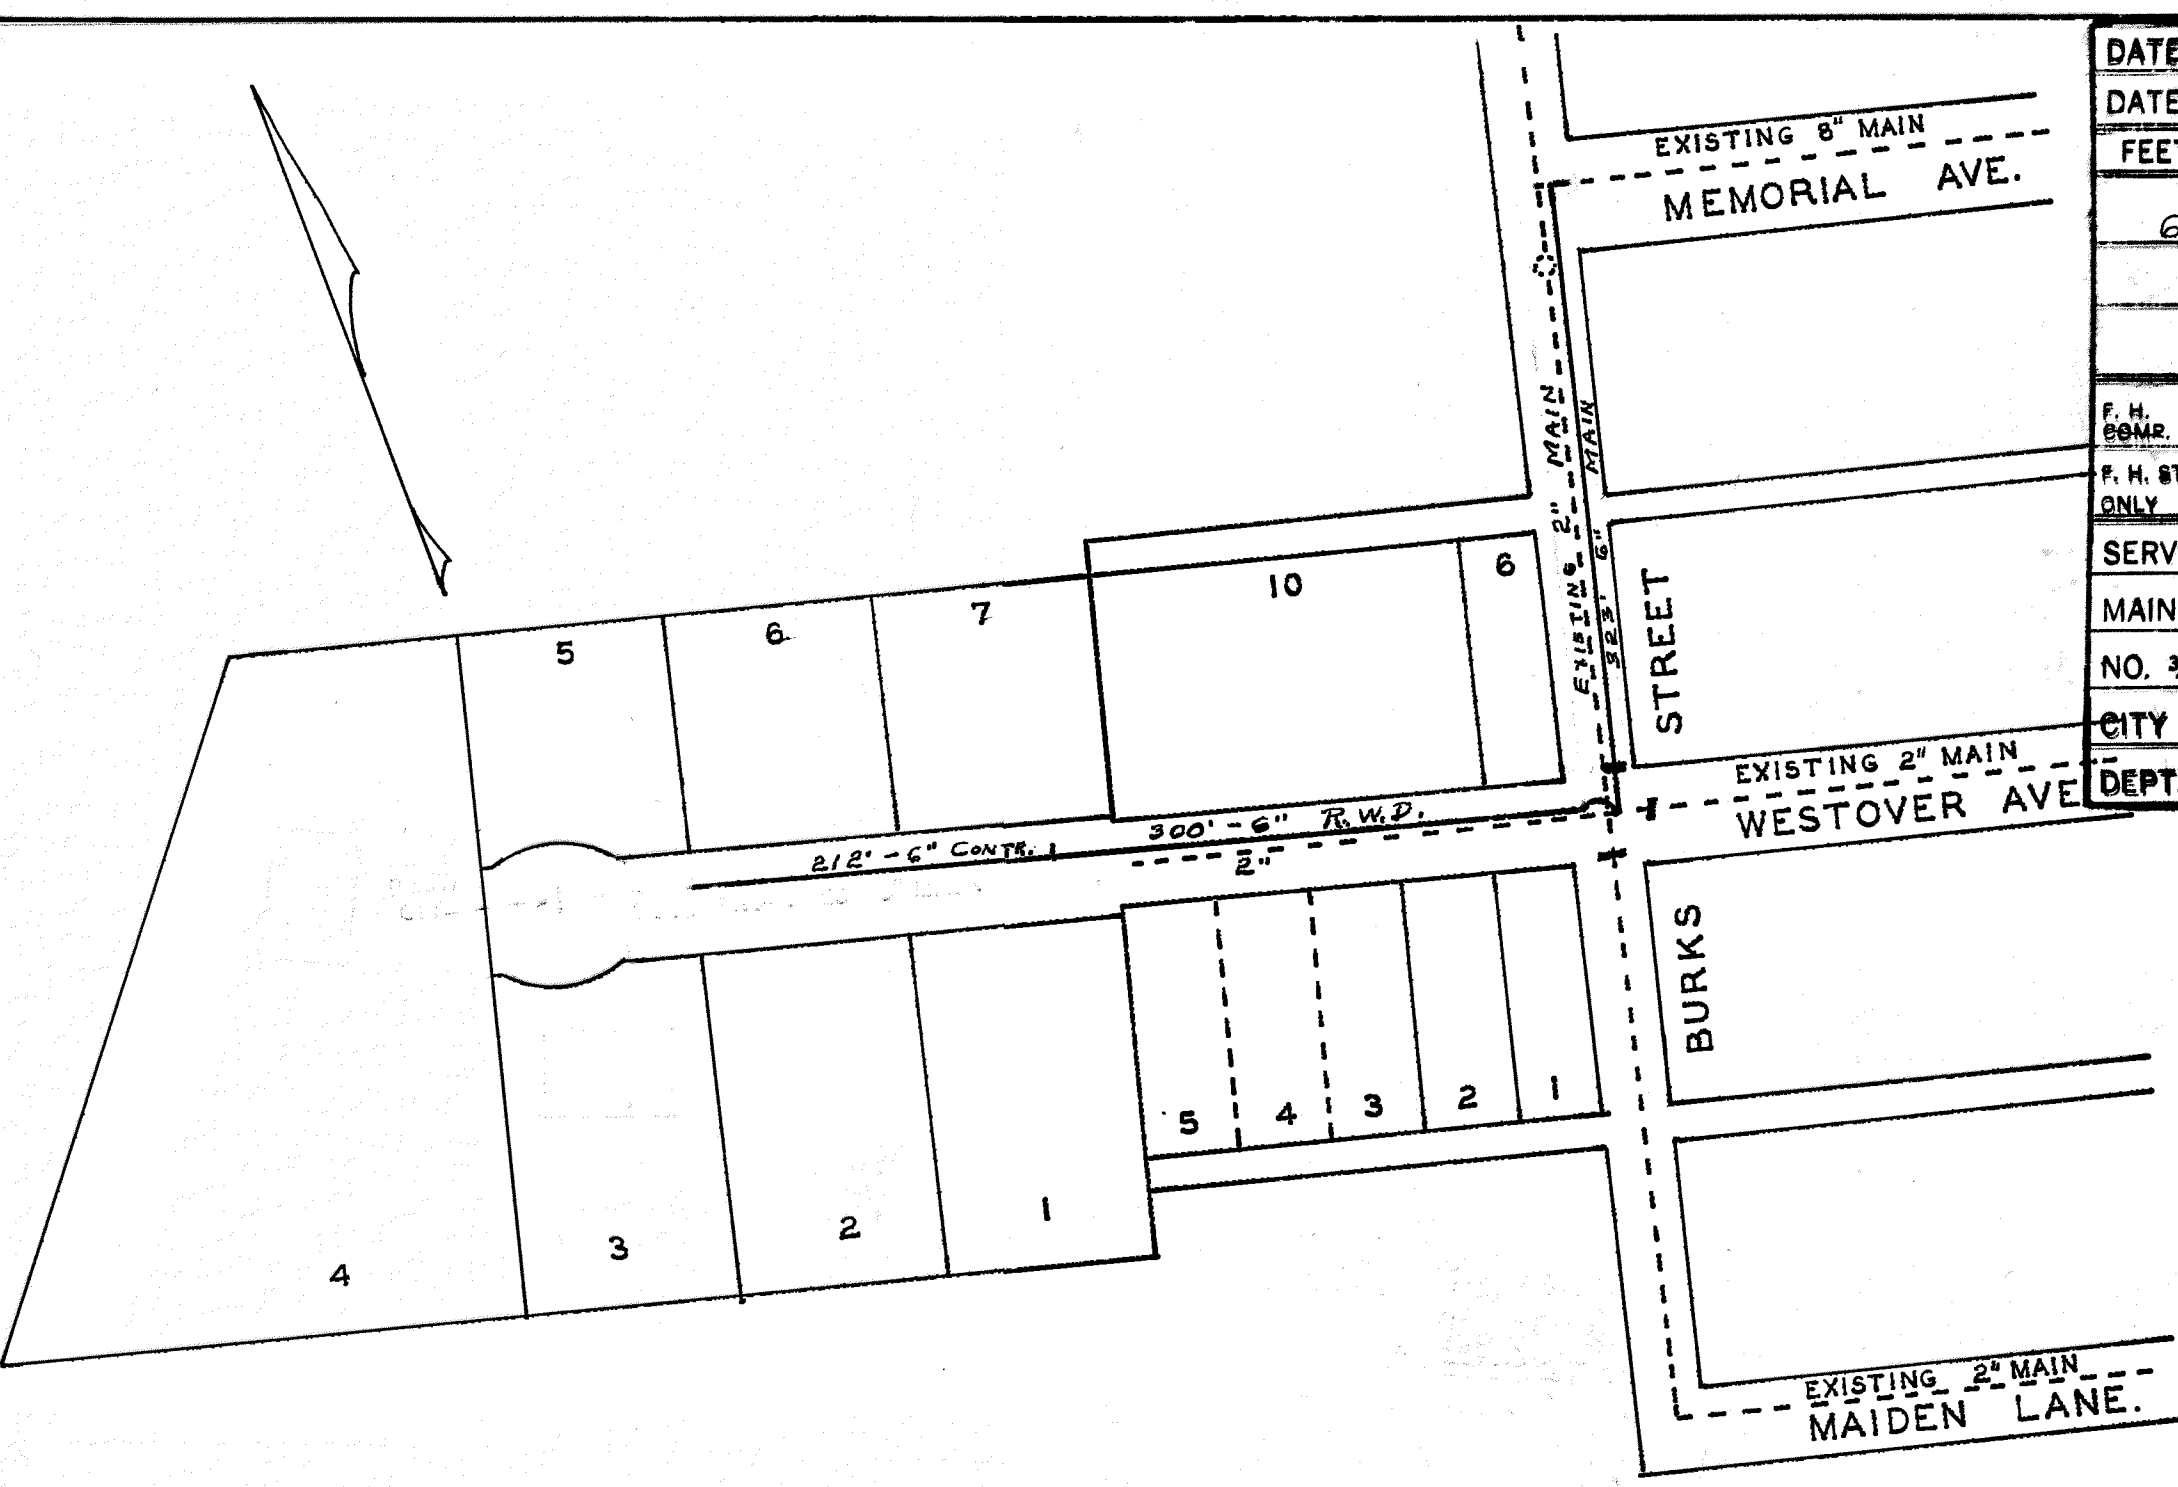

DATE STARTED JAN 9 1967				
DATE COMP. JAN 7 1967				
FEET MAIN	SIZE	VALVE	VAULT	BOX
623	6"	2-6"	2	
	2"	2-2"		2
F. H. COMP. 2	6"	1-6"	1	
F. H. STUB ONLY				
SERV. INS. BY:				
MAINS INS. BY: R.W.D.				
NO. 3/4" SERV. INS.				
CITY OR CO. CITY				
DEPT. INSP. J.W.M.				

DATE STARTED JAN 9 1967				
DATE COMP. JAN 7 1967				
FEET MAIN	SIZE	VALVE	VAULT	BOX
212'	6"			
F. H. COMP.				
F. H. STUB ONLY 1	6"	1	1	
SERV. INS. BY: GIMBERT & GIMBERT				
MAINS INS. BY: GIMBERT & GIMBERT				
NO. 1/2" SERV. INS. 3				
CITY OR CO. CITY				
DEPT. INSP. D.T.M.				

MGR. ROANOKE WATER DEPT.	DATE
AGENT FOR ROANOKE PLANING COMMS.	DATE
CITY ENGINEER OF ROANOKE VA.	DATE
DIRECTOR OF PUBLIC WORKS	DATE

WATER DEPARTMENT
CITY OF ROANOKE. VA.
WESTOVER AVE. S.W.
SCALE 1"=100'
DRAWN BY C.G.C JAN 17, 1966