


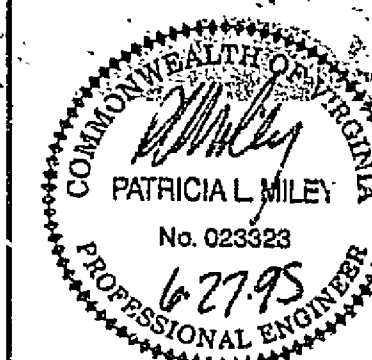

PLANNERS ARCHITECTS
ENGINEERS SURVEYORS

708 Corporate Circle
Roanoke, Virginia 24018
Phone 753/772-9580
AX 753/772-8050

101 Branchway Road
Suite 150
Roanoke, Virginia 24018
Phone 834/794-0571
AX 804/794-7614

514 East Highway 100
Roanoke, Virginia 24018
Phone 834/794-0546
AX 804/794-7614

MONTAGUE WAY - PLAN & PROFILE
WEXFORD
PHASE II
ROANOKE COUNTY - VIRGINIA


DATE: 11/27/95
JOB: WEXFORD PHASE II
PLM/JDE
MAY 31, 1995

1. JUNE 27, 1995
2. AUG 3, 1995
3. SEPT 19, 1995
4. DEC 12, 1995
5. JAN 22, 1996
6. JAN 30, 1996
7. APRIL 19, 1996


3 OF 6

93199-2



RC-6513

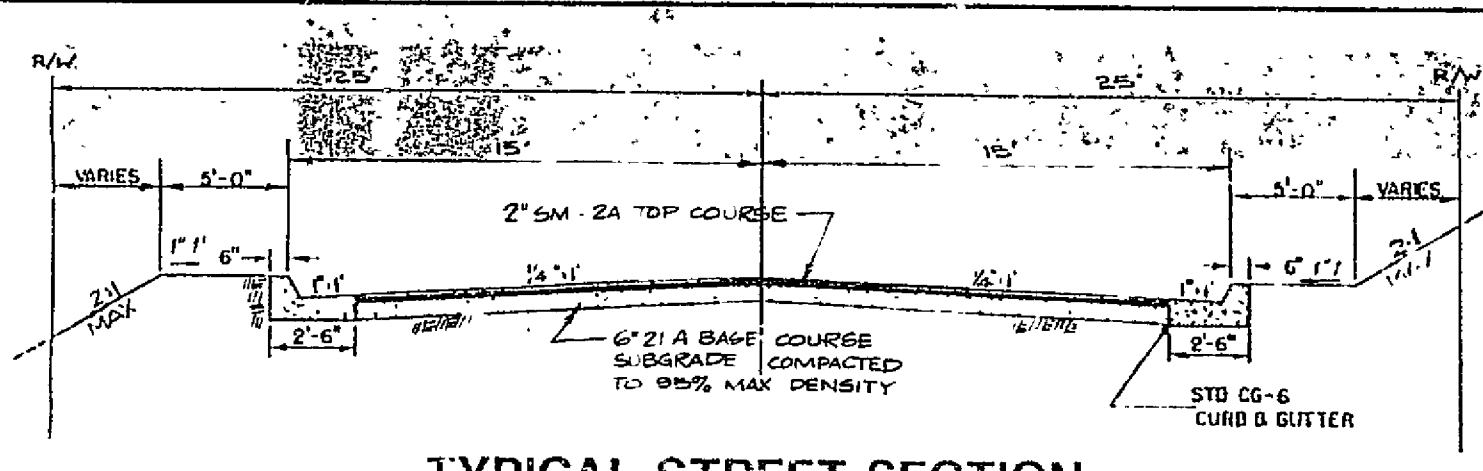

CBR NOTE: SUB-BASE DEPTH FOR SUB-GRADE BASED ON CBR VALUE OF 10. SOIL TEST OF SUB-GRADE MUST BE TAKEN FOR ACTUAL DETERMINATION OF REQUIRED SUB-BASE THICKNESS PRIOR TO CONSTRUCTION.

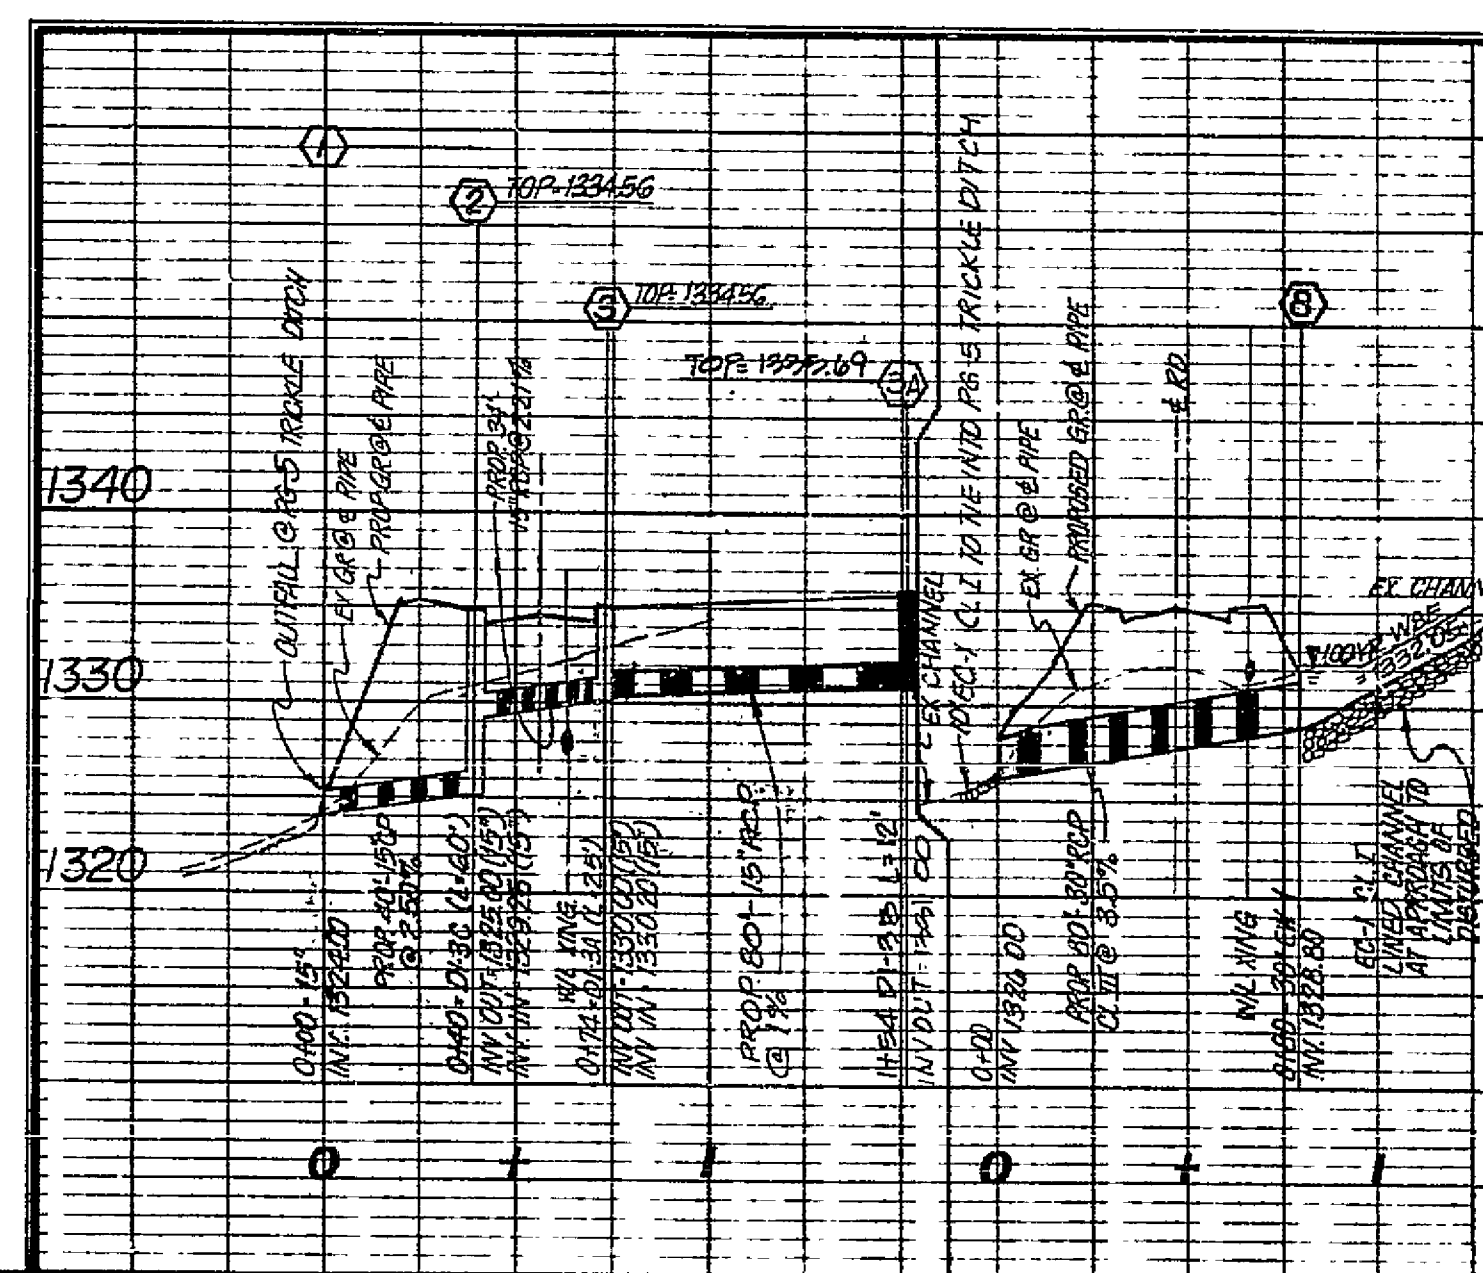

STORM DRAIN PROFILES
SCALE: H=1"=50' V=1"=10'
REV DE PER VDOT
REV INLET 3A
REV PER AGENCIES COMMENTS
REV PER AGENCIES COMMENTS

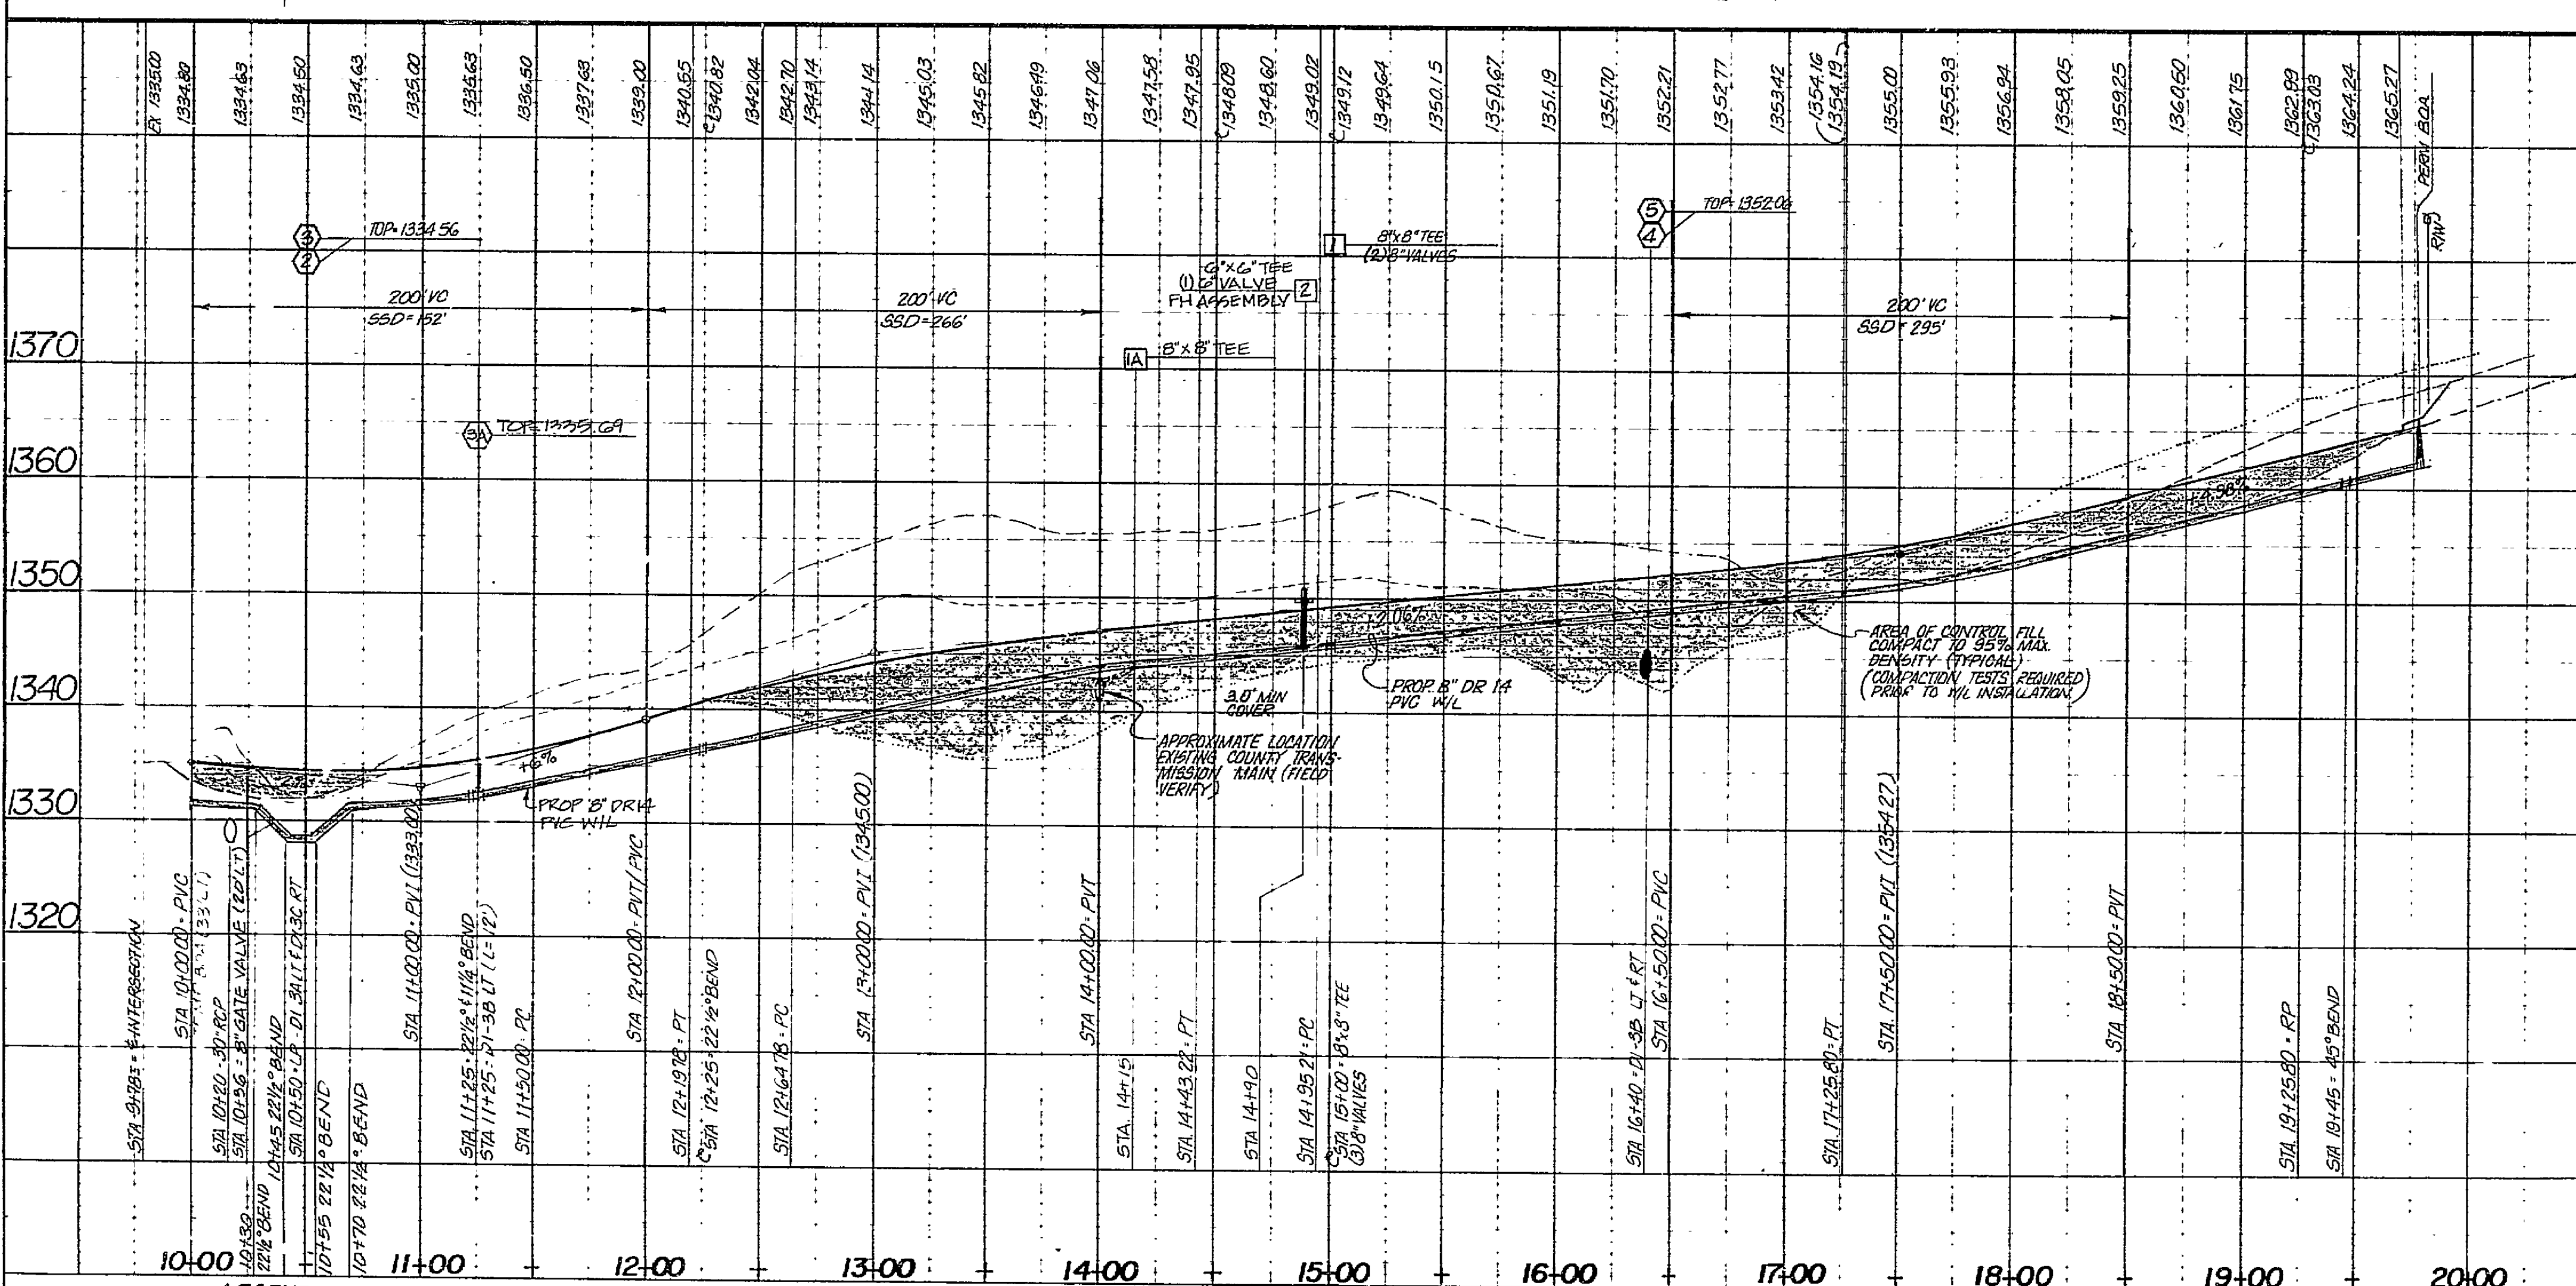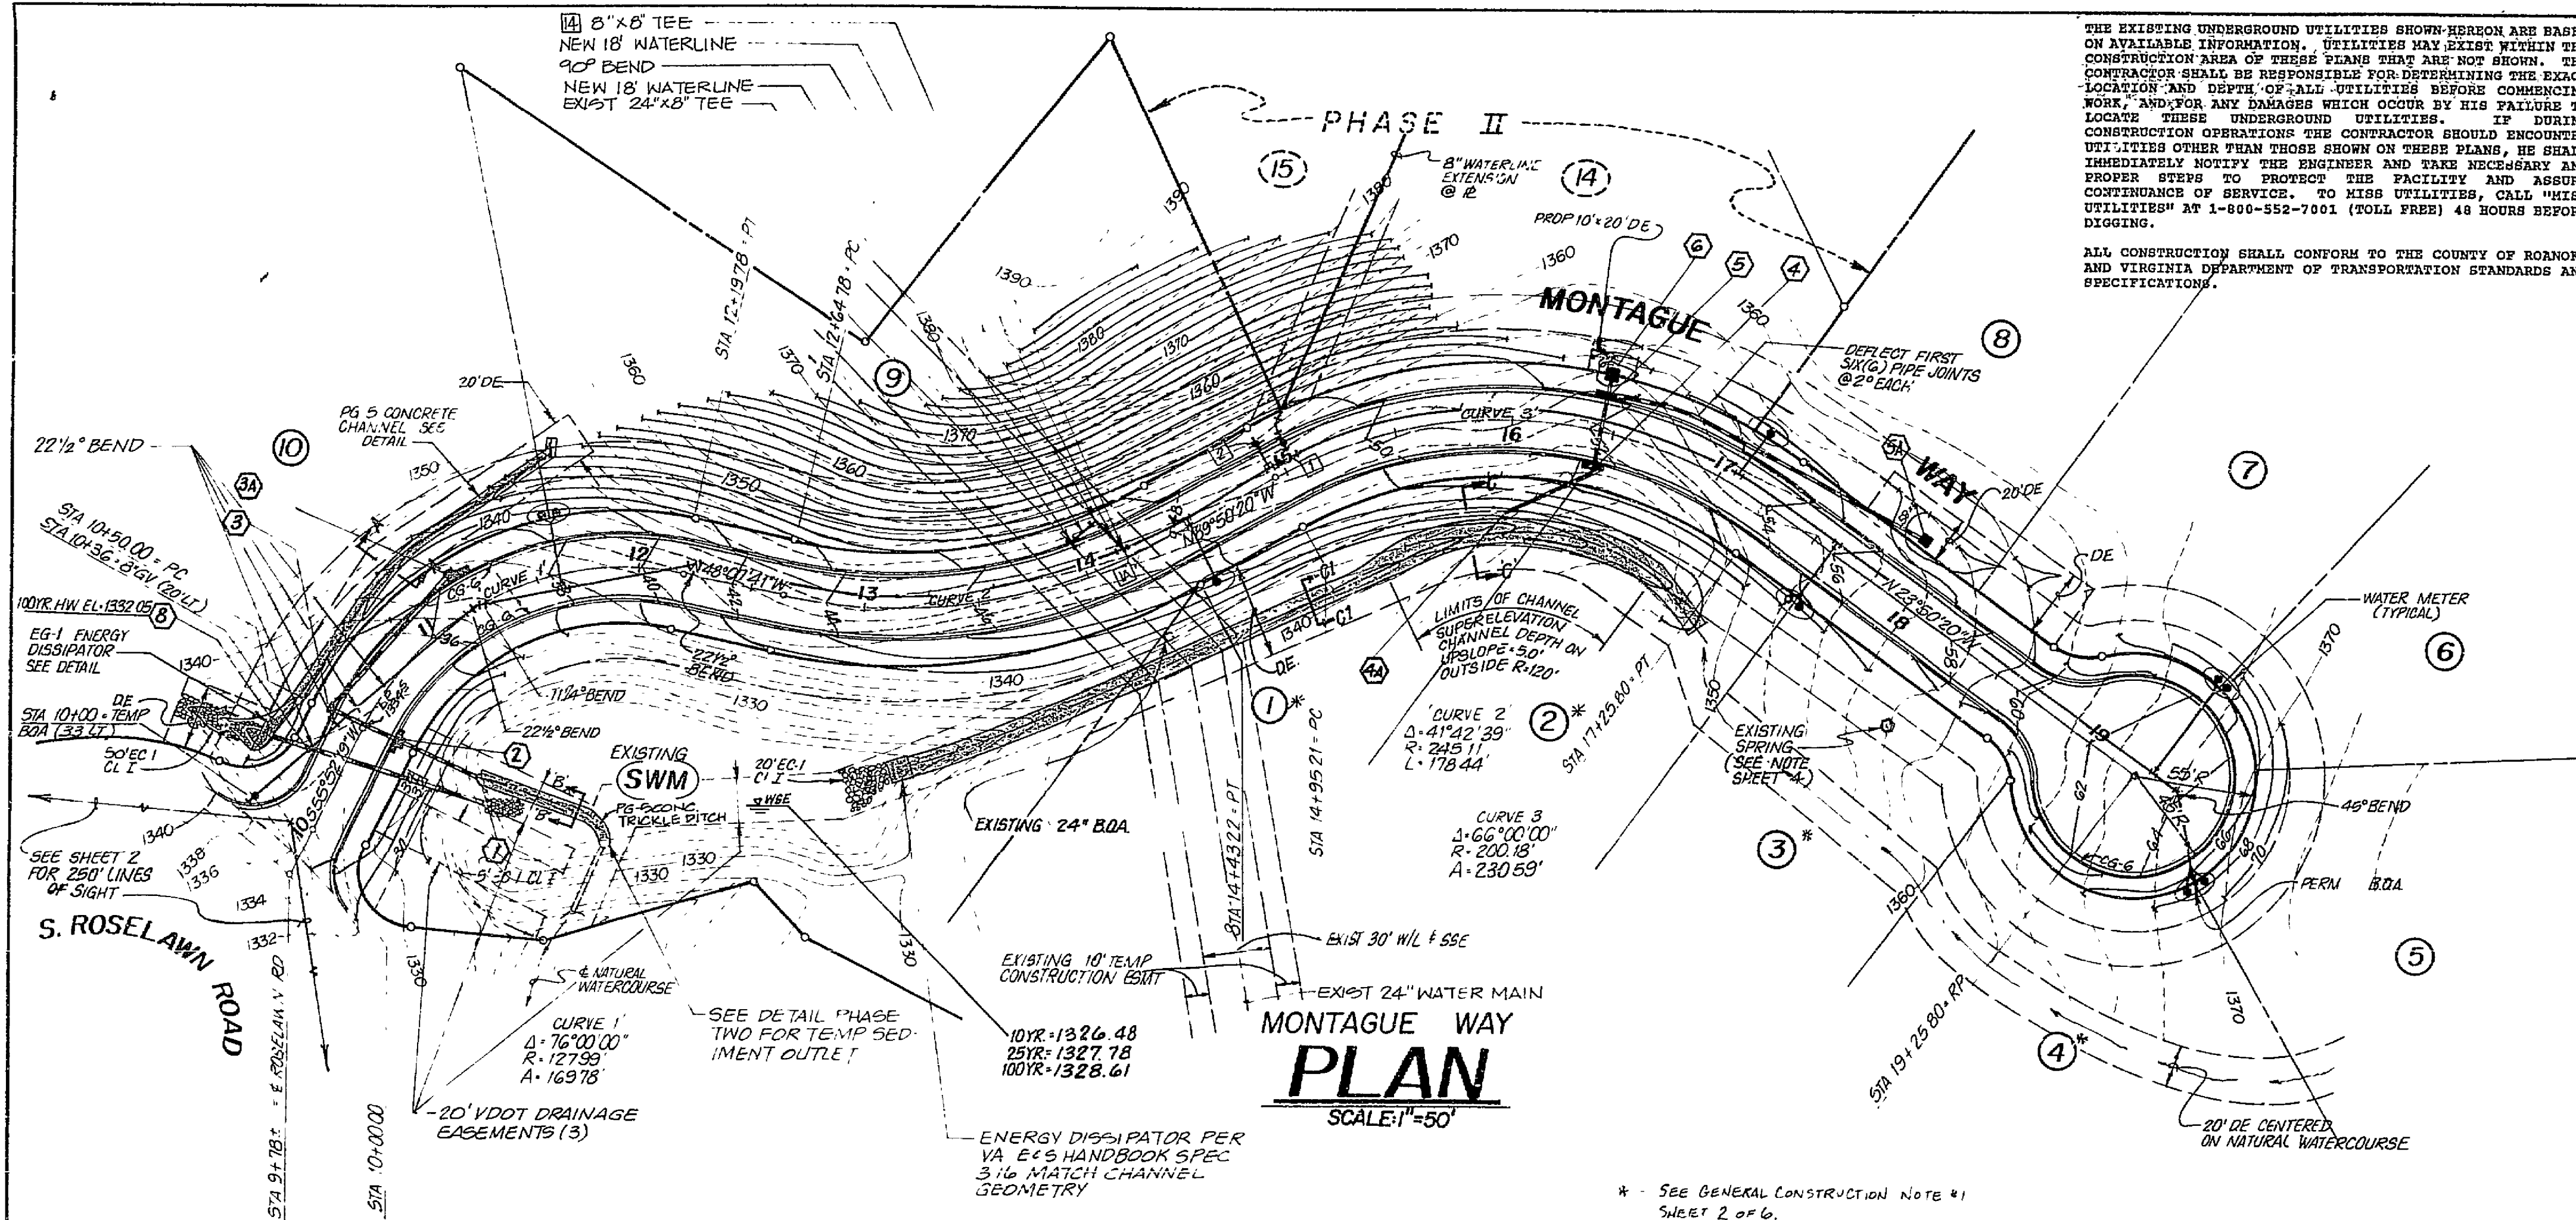

PROFILE
SCALE: H=1"=50' V=1"=10'
LEGEND
--- EXISTING GRADE - 25' L' OF E
--- EXISTING GRADE @ E
--- EXISTING GRADE - 25' R' OF E