
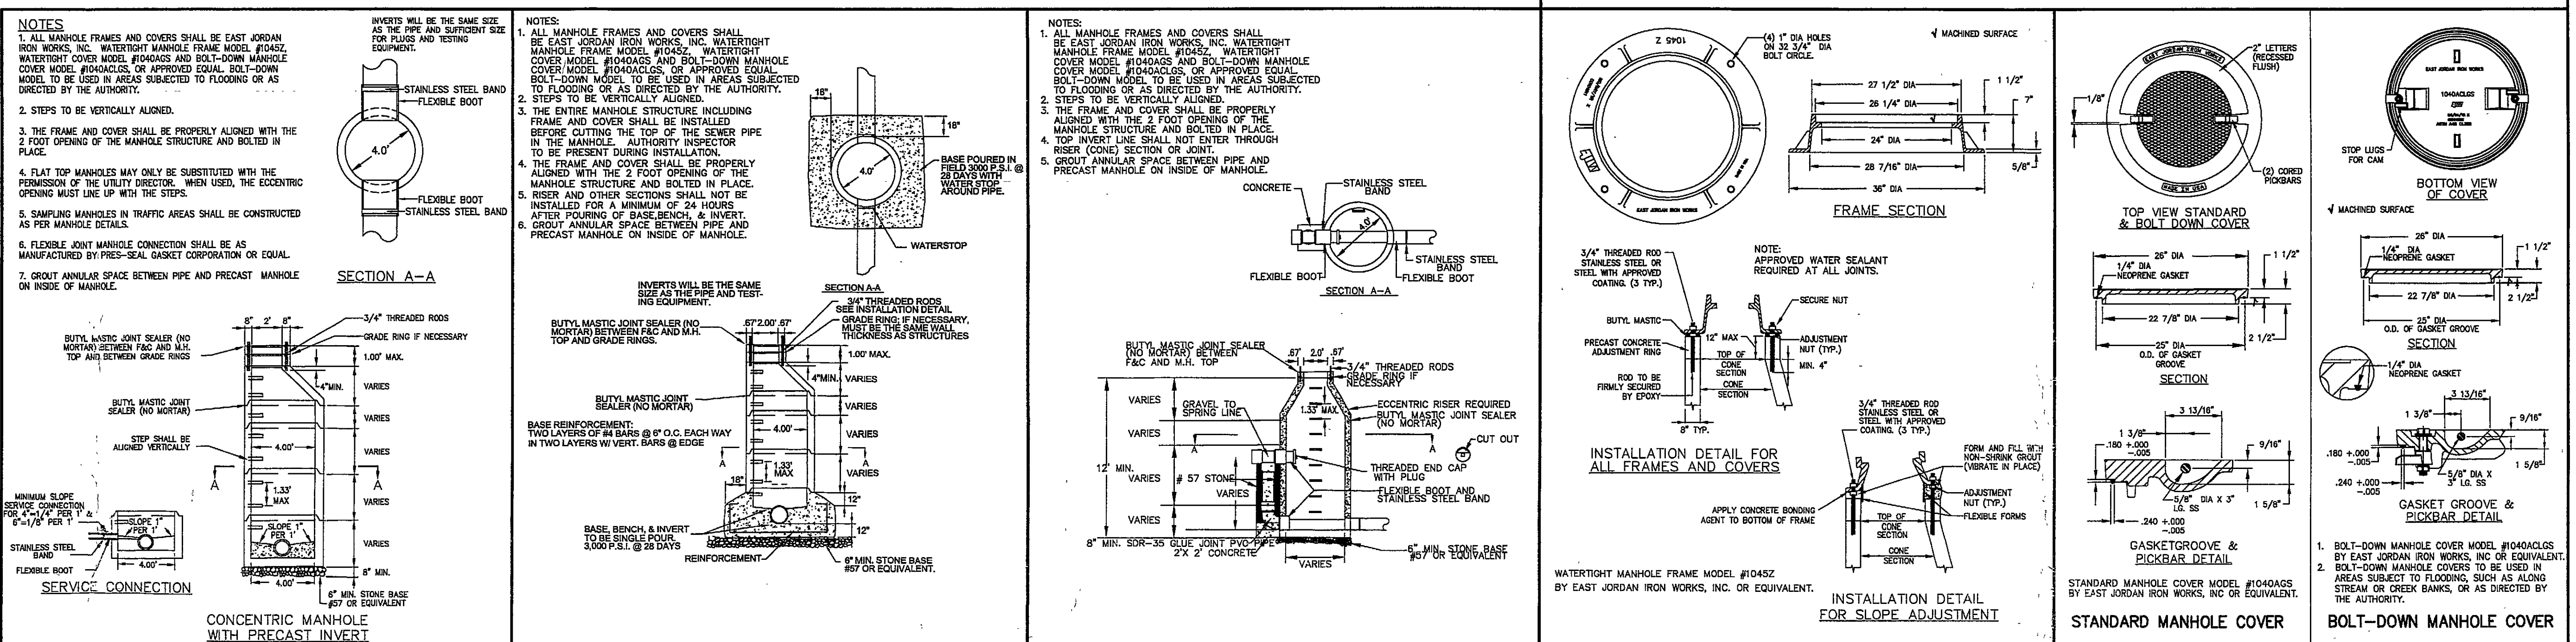


NUMBER	ISSUE	DATE
1	PER CITY AND ADDEN 2	08/19/07
2	ISSUE	DATE







Copyright © 2007 PERKINS + WILL

Sheet Information	
Date	May 15, 2007
Job Number	800372.000
Scale	As Shown
Drawn	WVA
Checked	
Approved	

TITLE
DETAILS-
SANITARY SEWER
CONSTRUCTION

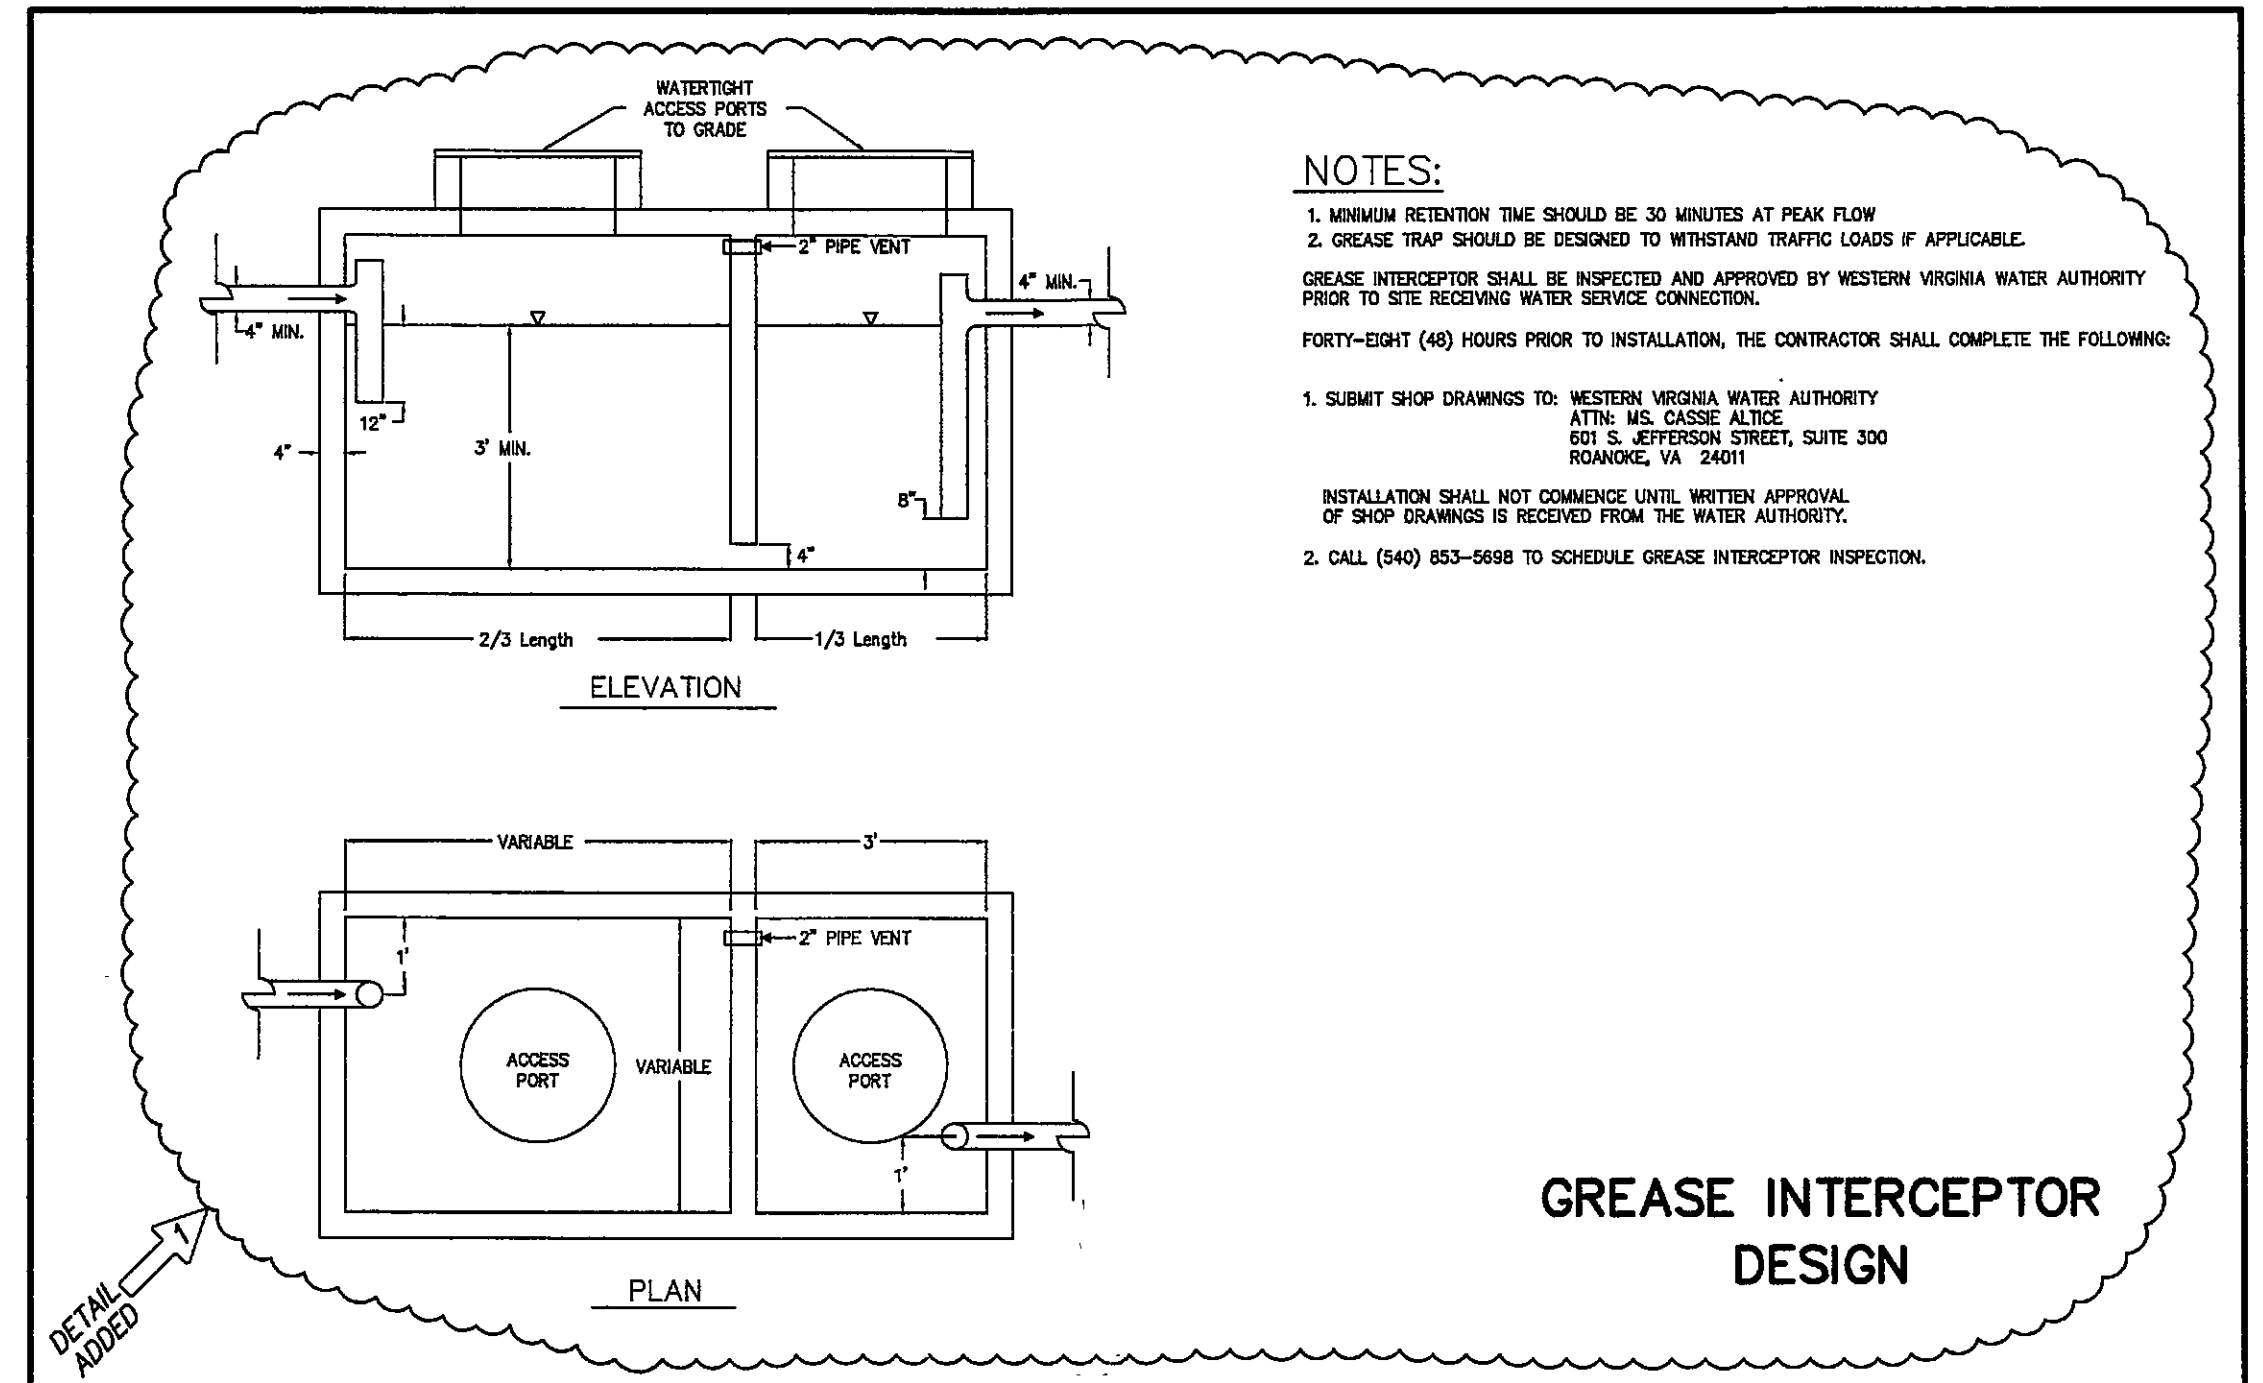

4' STANDARD MANHOLE FOR PIPE 15" OR SMALLER	S-01	STRADDLE MANHOLE FOR PIPE 15" OR SMALLER	S-02	OUTSIDE DROP MANHOLE (FOR USE WITH PVC PIPE)	S-03	WATERTIGHT MANHOLE FRAME	S-05	WATERTIGHT MANHOLE COVER	S-06
---------------------------------------------	------	------------------------------------------	------	----------------------------------------------	------	--------------------------	------	--------------------------	------

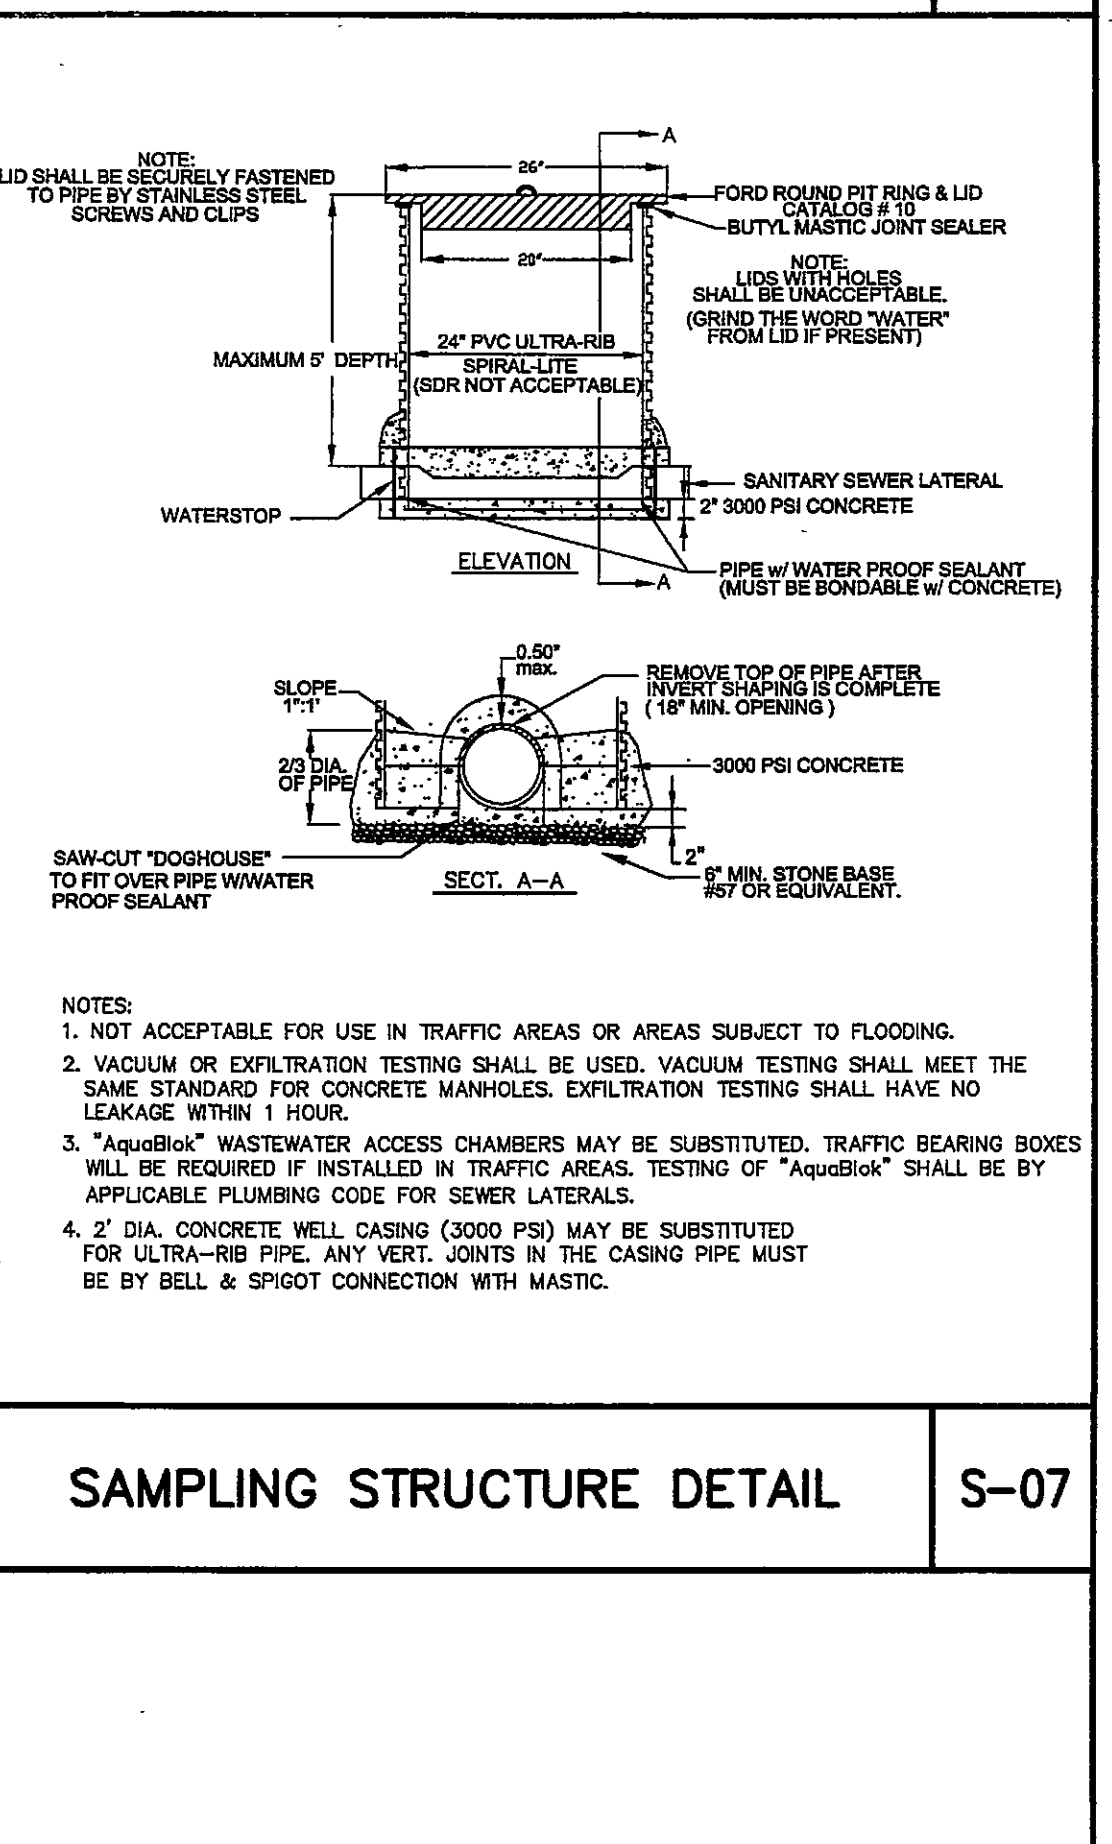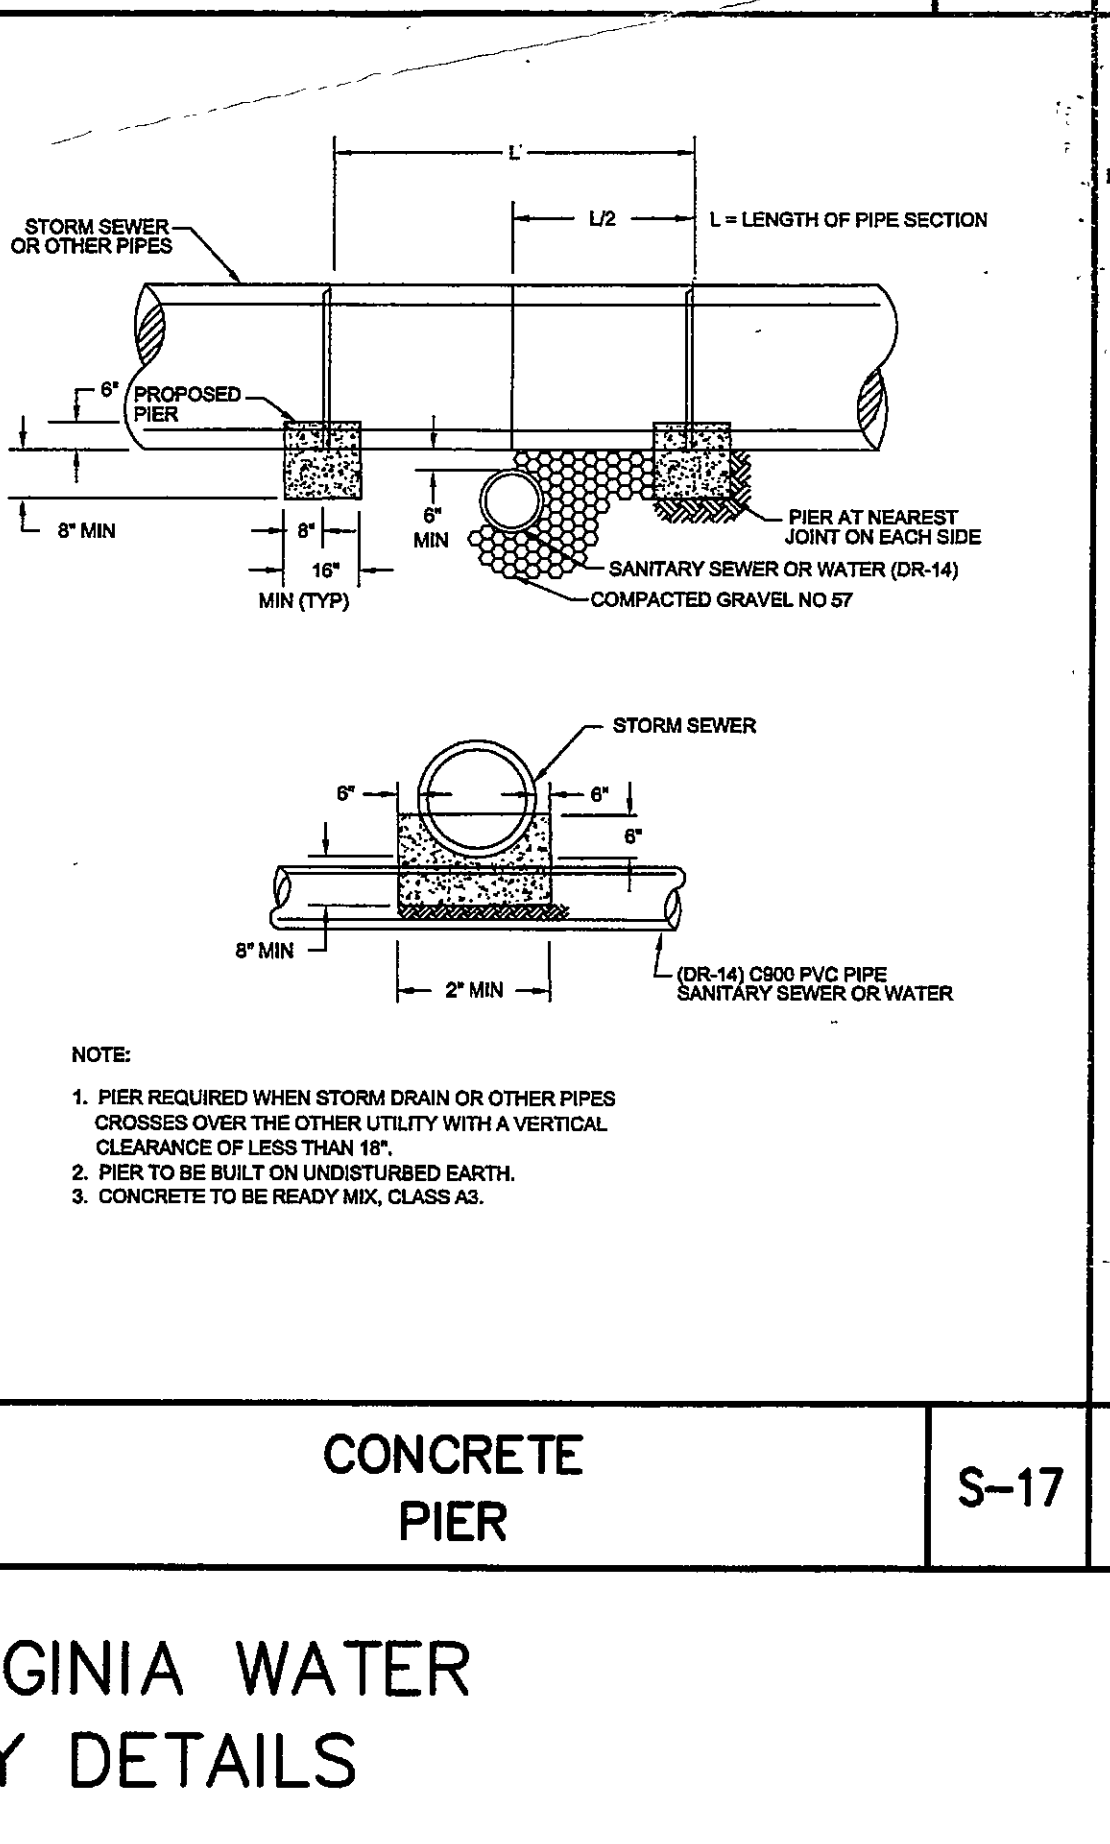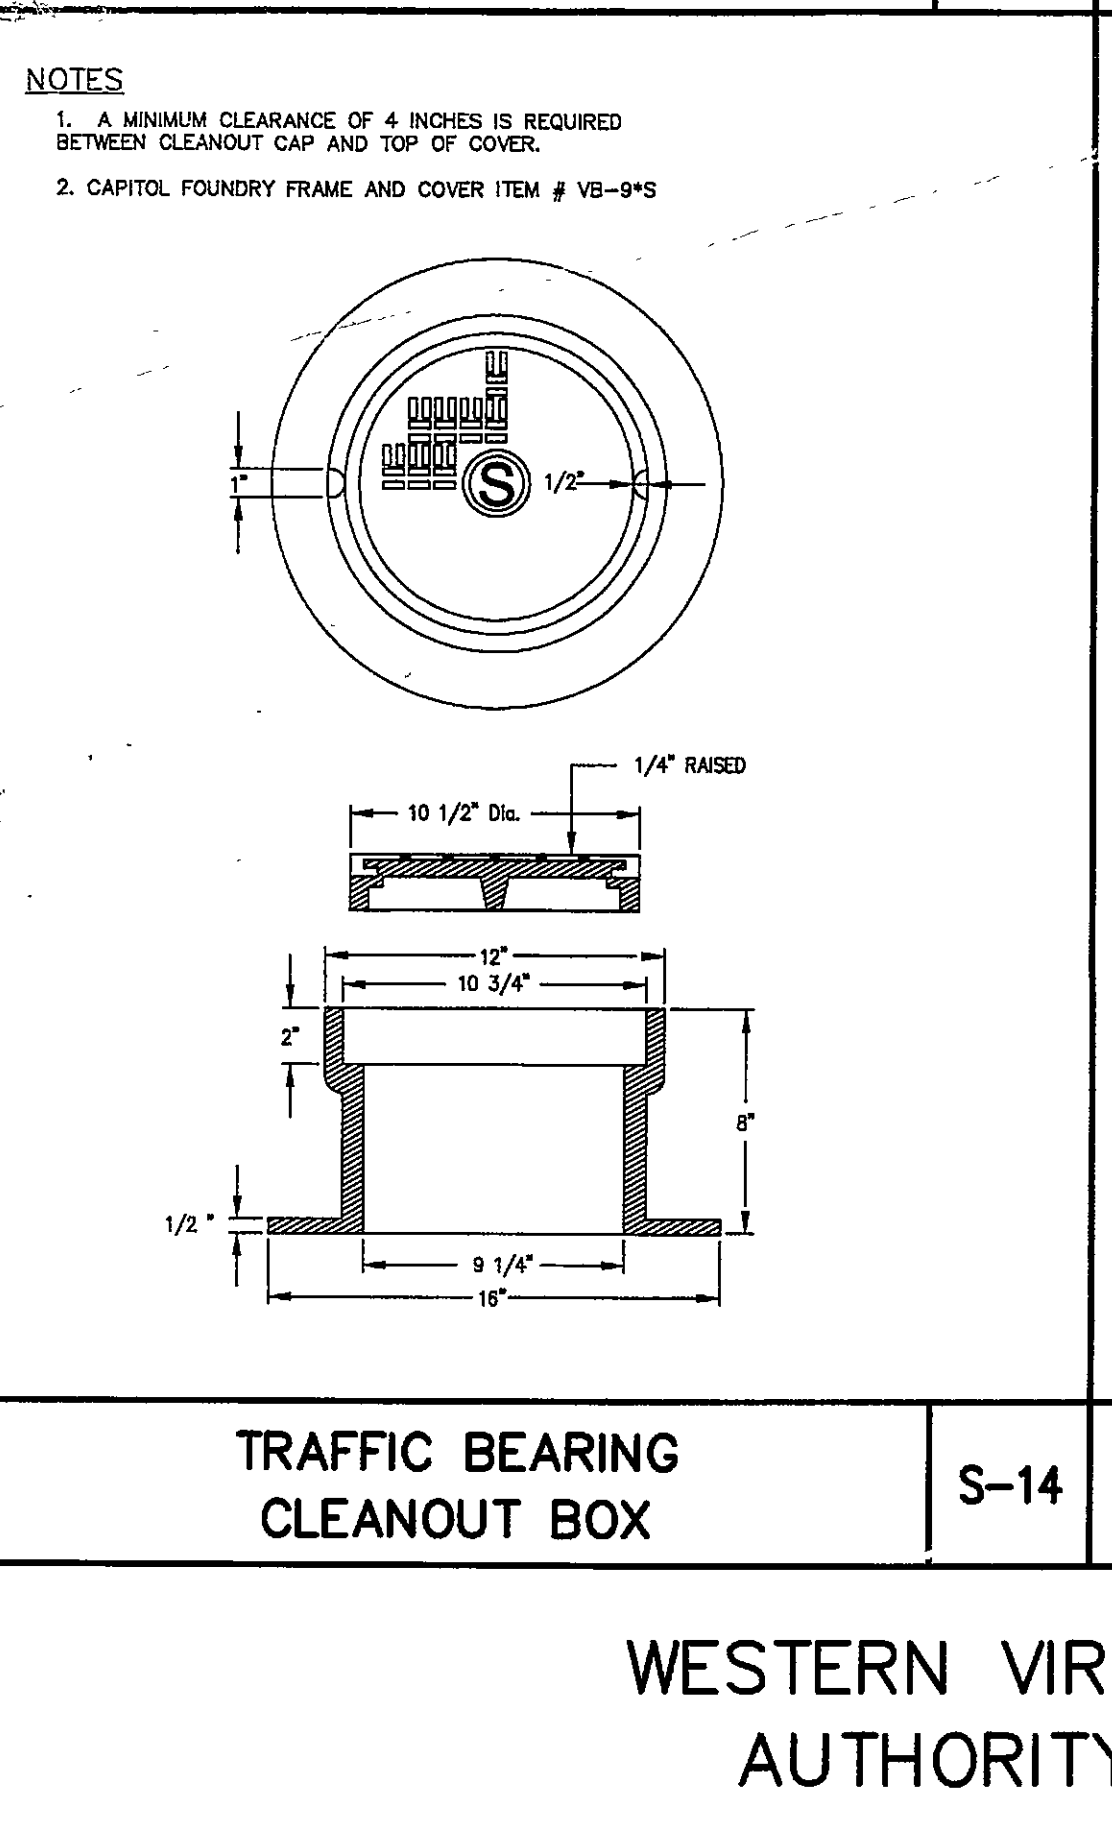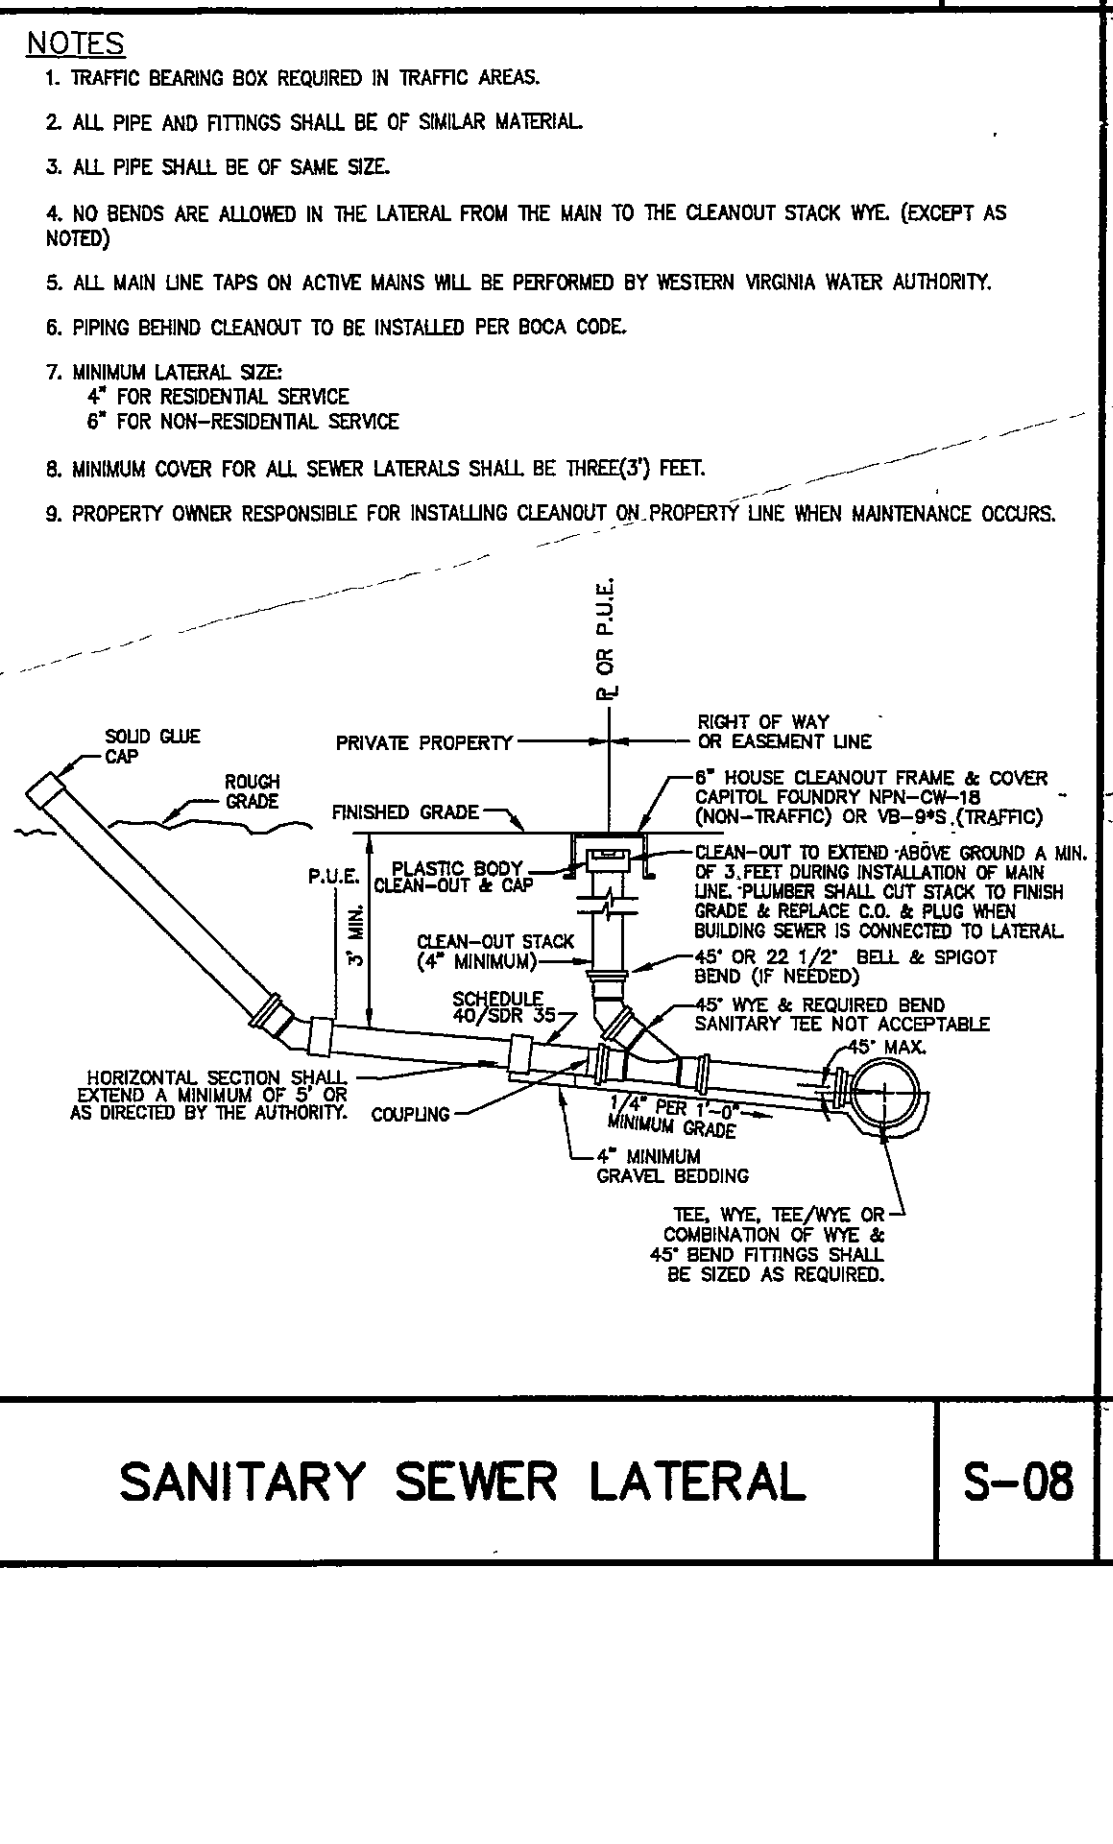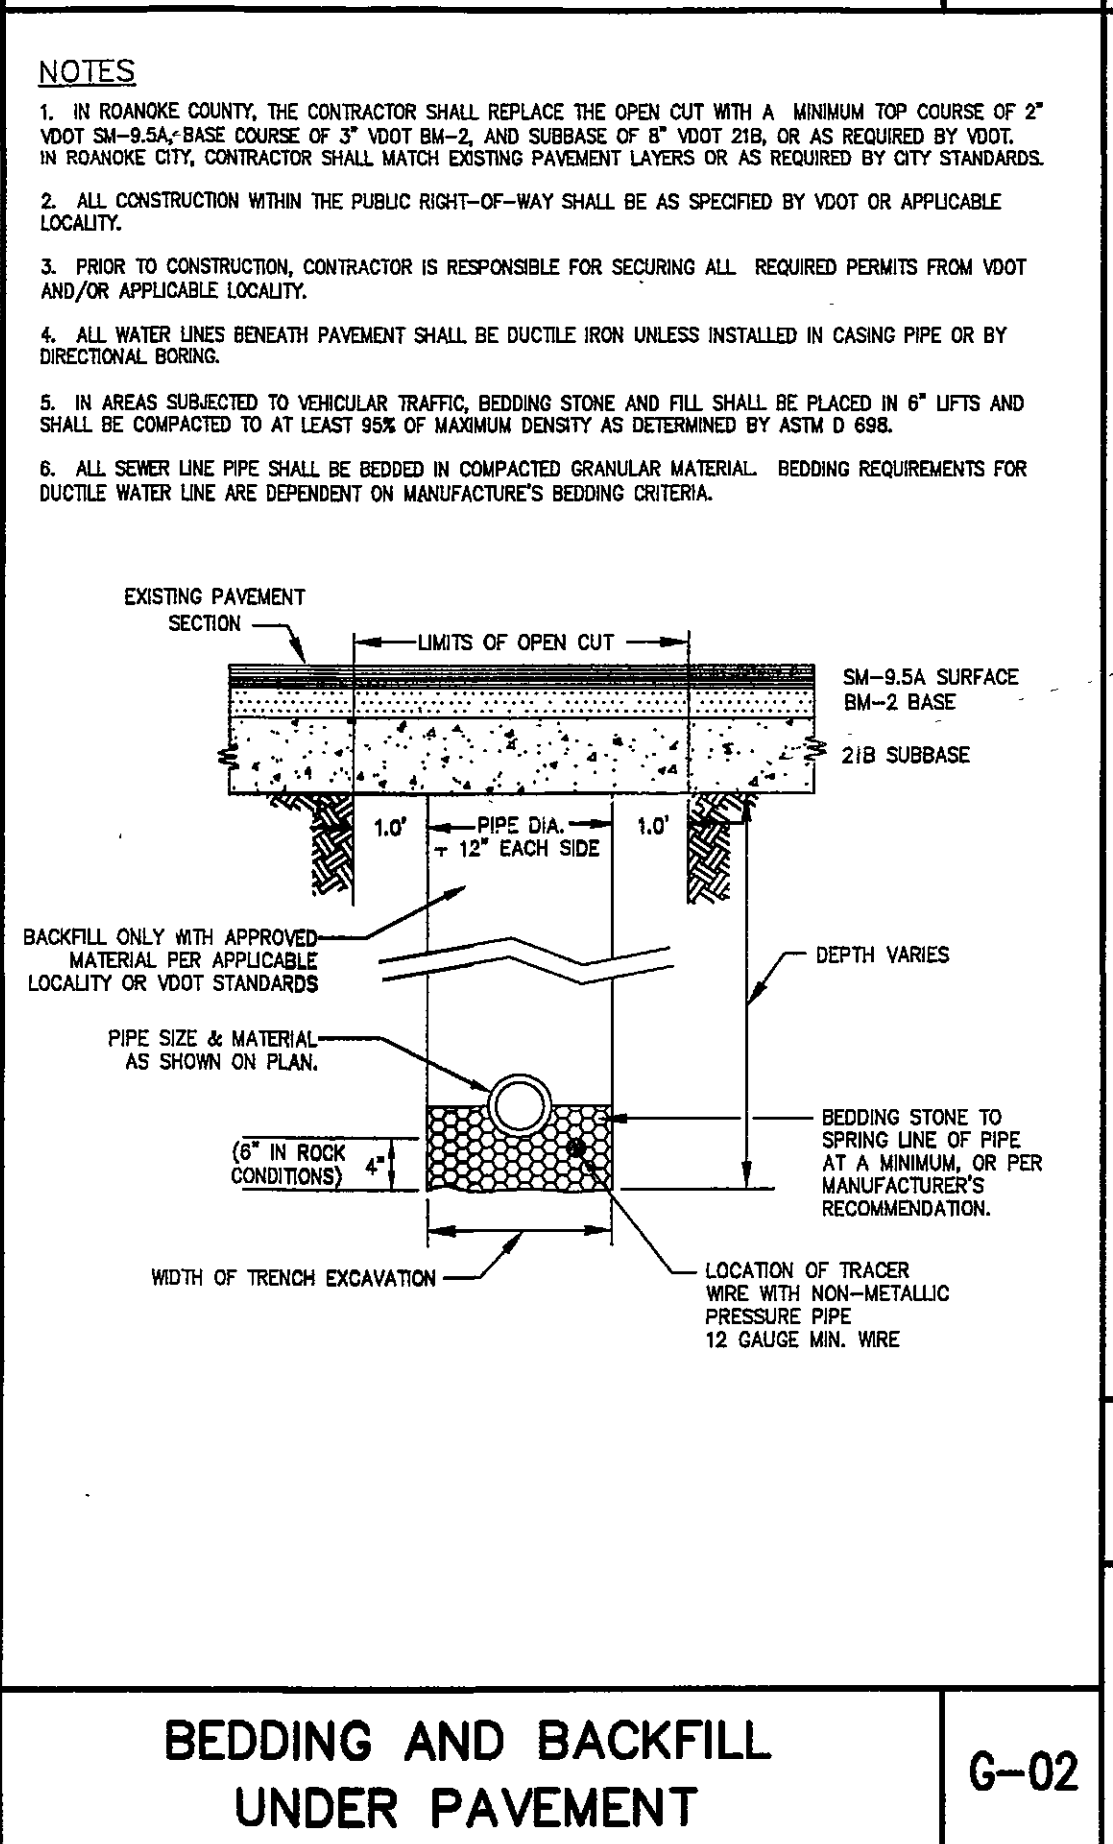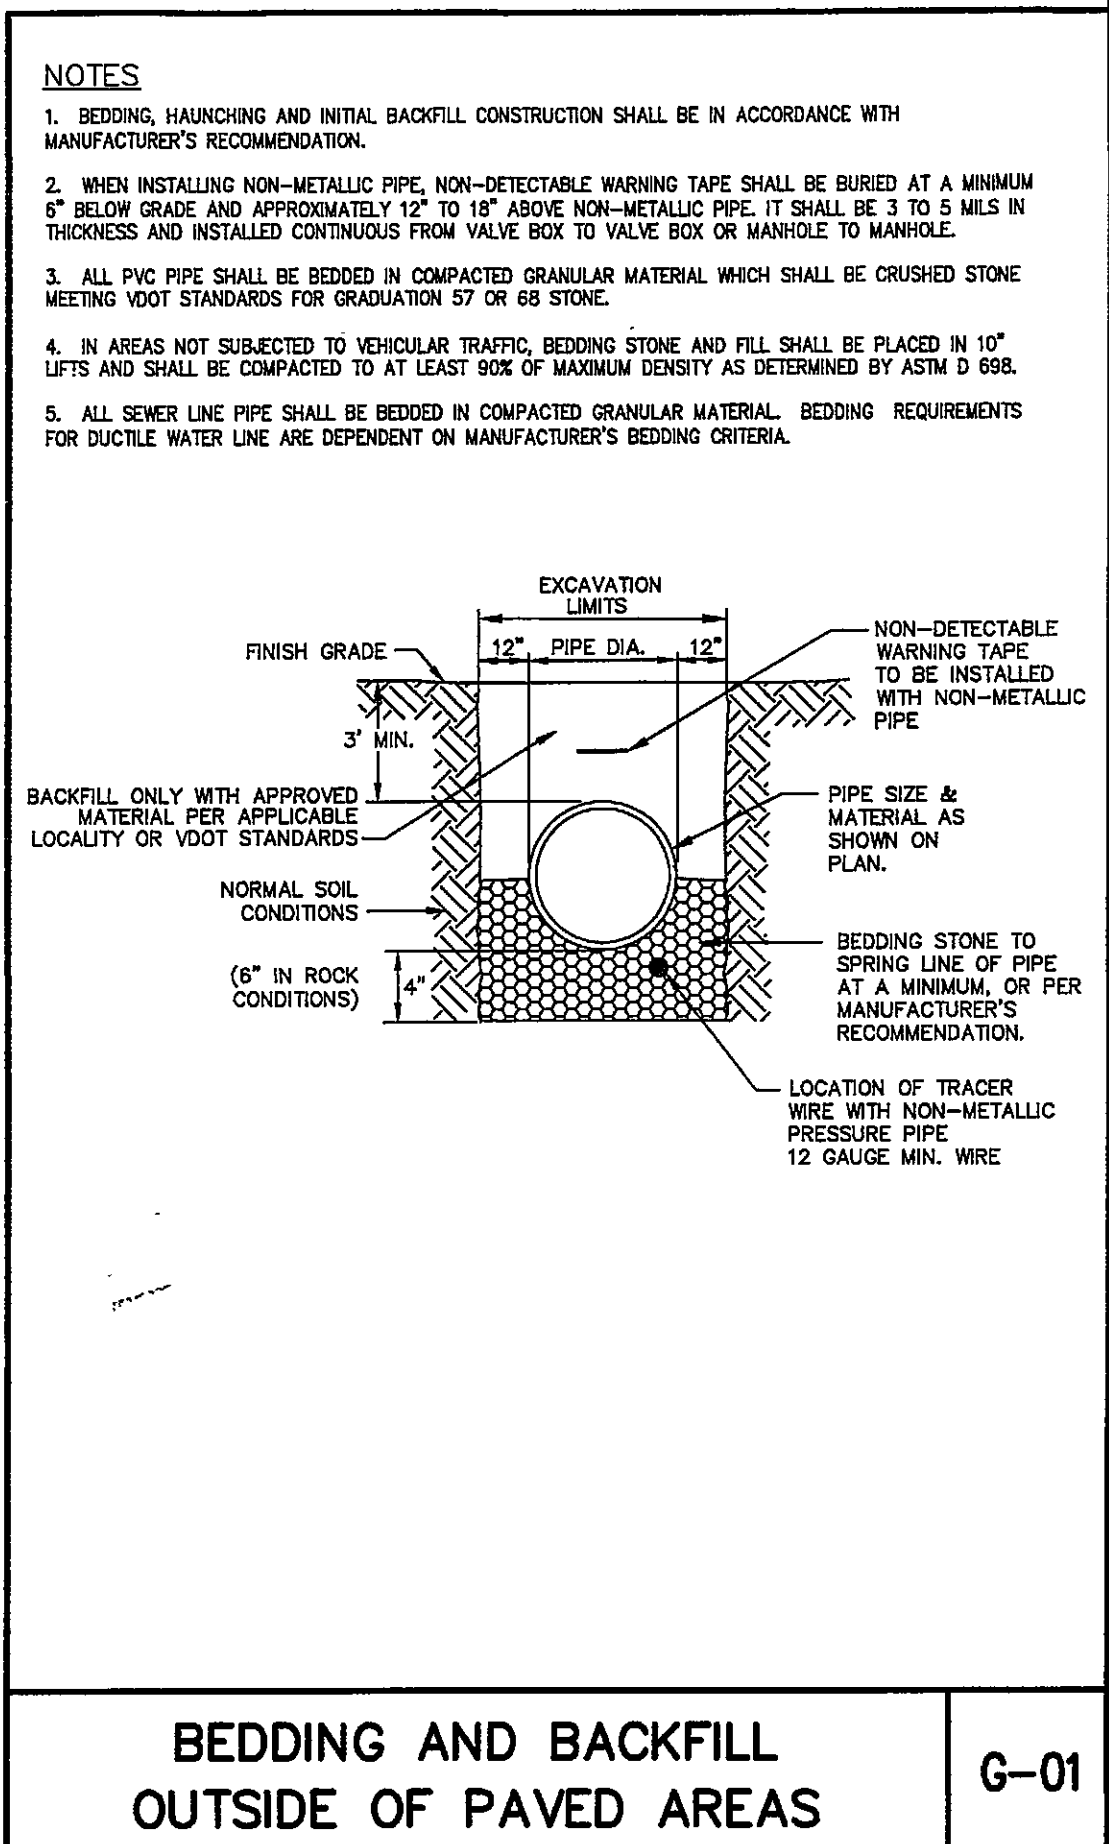

SANITARY SEWER LATERAL	S-08	TRAFFIC BEARING CLEANOUT BOX	S-14	CONCRETE PIER	S-17	SAMPLING STRUCTURE DETAIL	S-07
------------------------	------	------------------------------	------	---------------	------	---------------------------	------

WESTERN VIRGINIA WATER
AUTHORITY DETAILS