



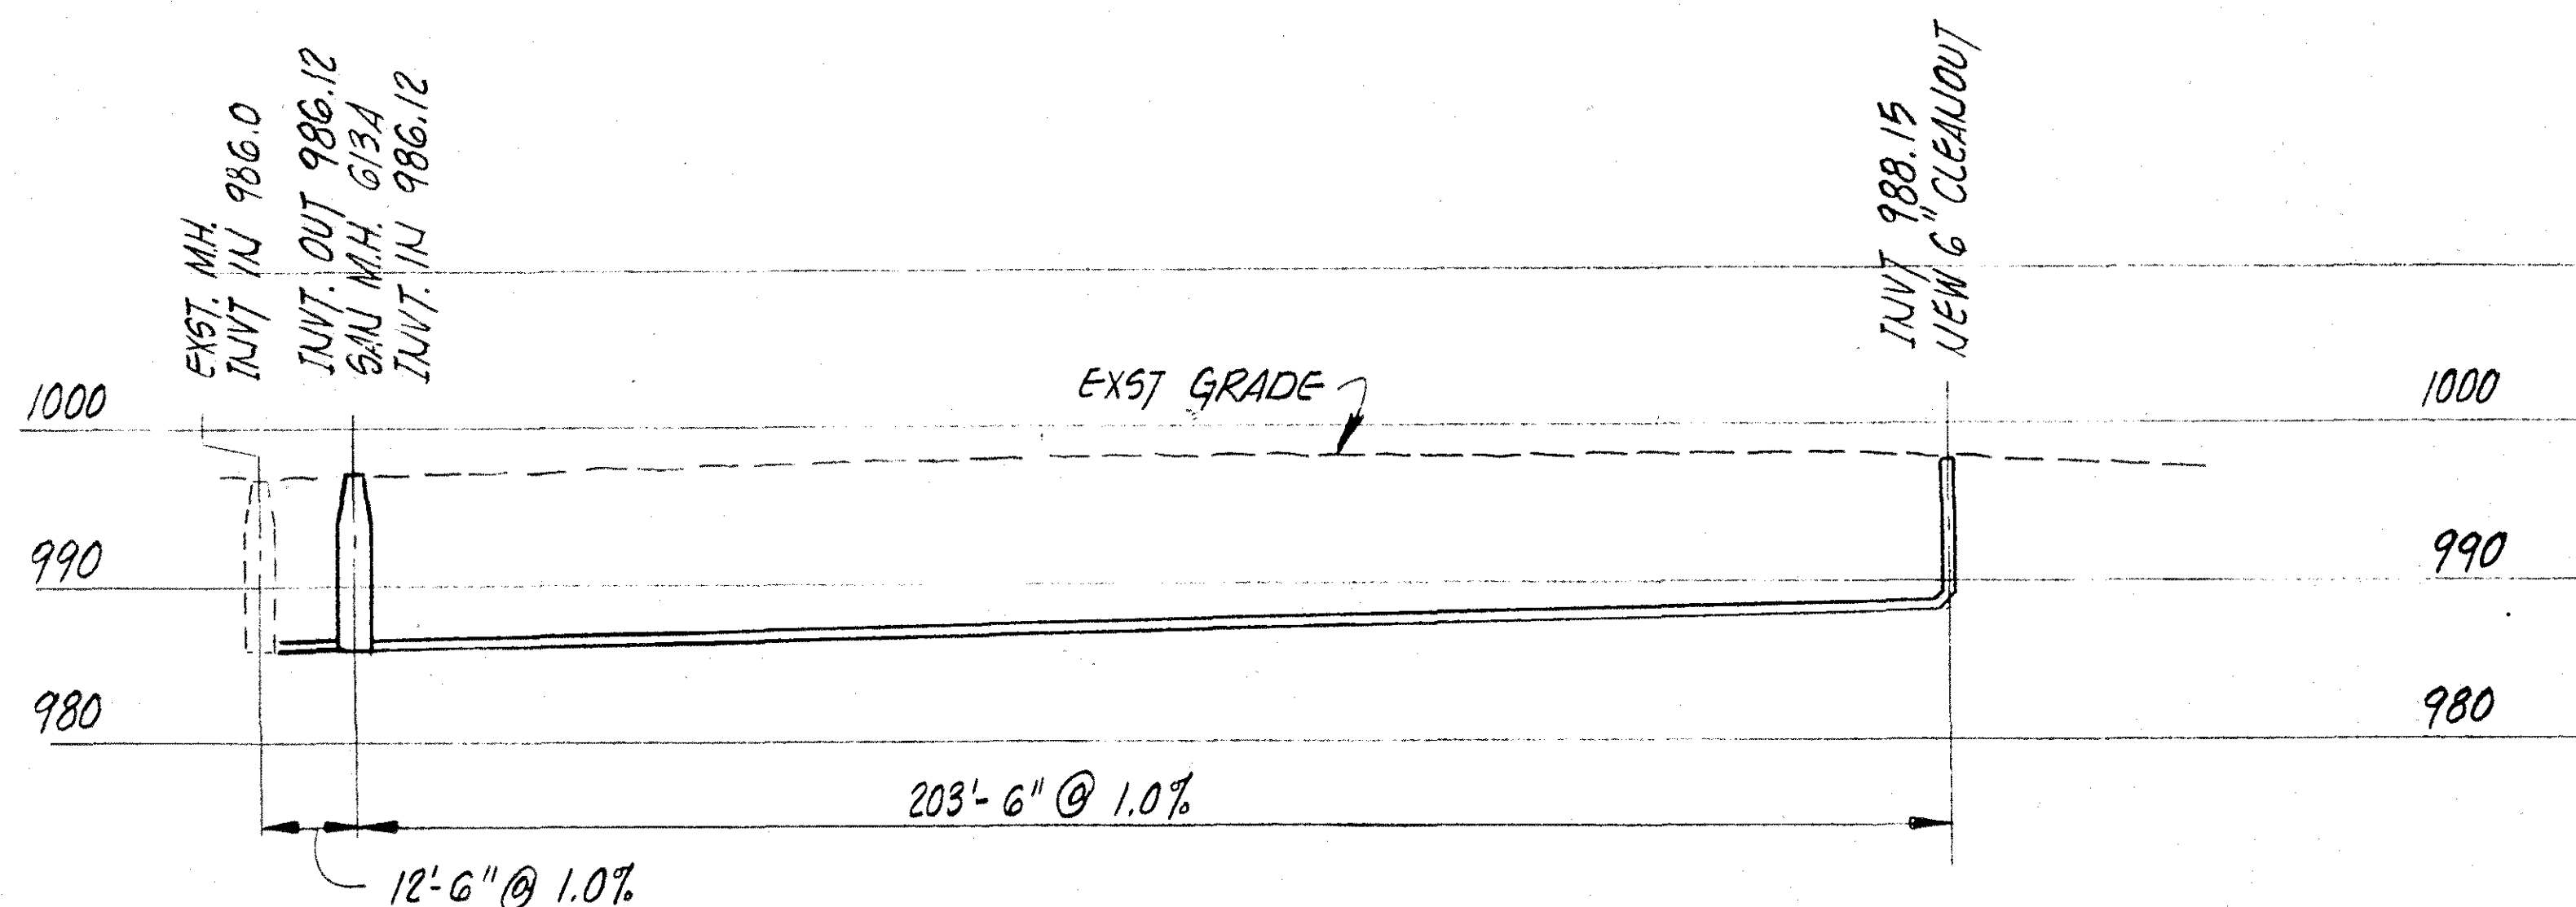

SANITARY SEWER PROFILE


SCALE: 1" = 10' VERTICAL
1" = 20' HORIZONTAL

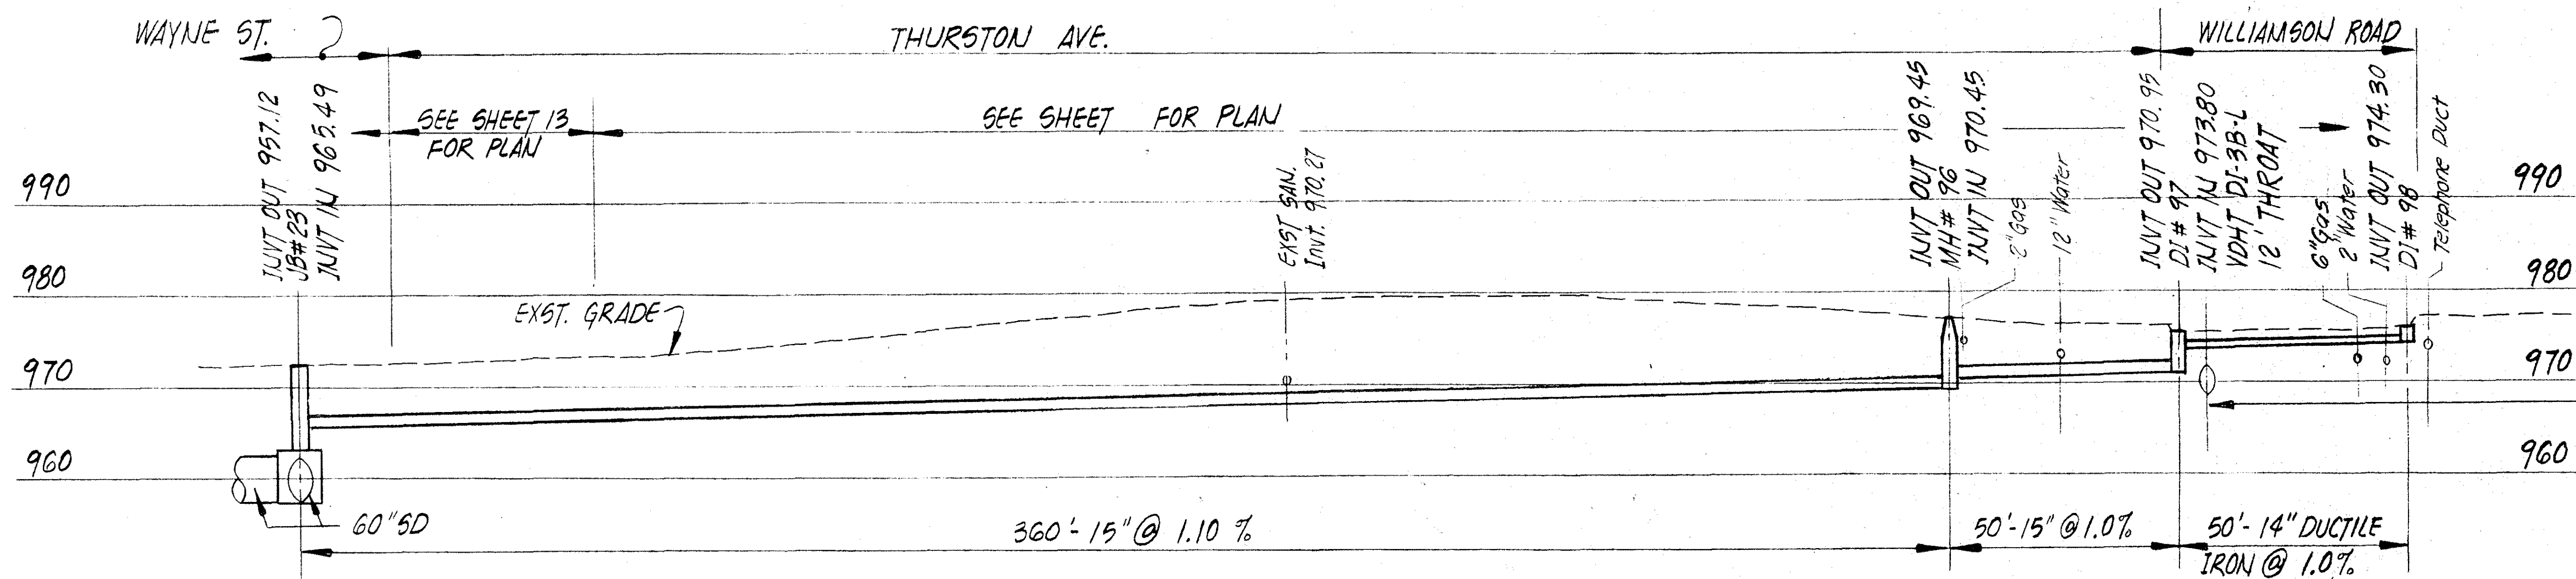


EXST 36"W - SEE SPECIFICATIONS
FOR CONSTRUCTION DRAWING

STORM DRAIN PROFILE

SCALE: 1" = 10' VERTICAL
1" = 20' HORIZONTAL

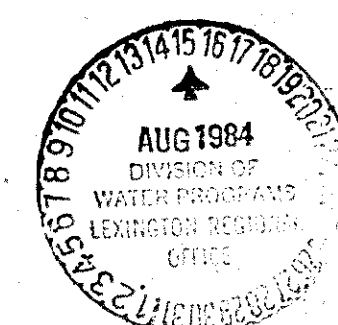

DESIGNED: CAT
CHECKED: Smith
APPROVED: Smith

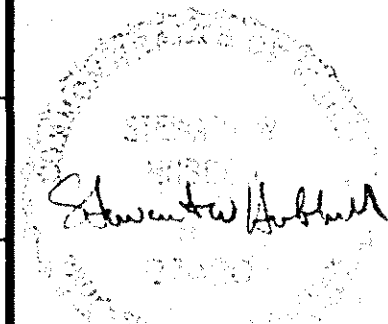

REVISION	DATE	DESCRIPTION	BY	APP

DATE
JULY
1983
COMM.
428

WILLIAMSON ROAD STORM DRAIN - PHASE 1
CONTRACT I

PROFILE

SHEET
30