




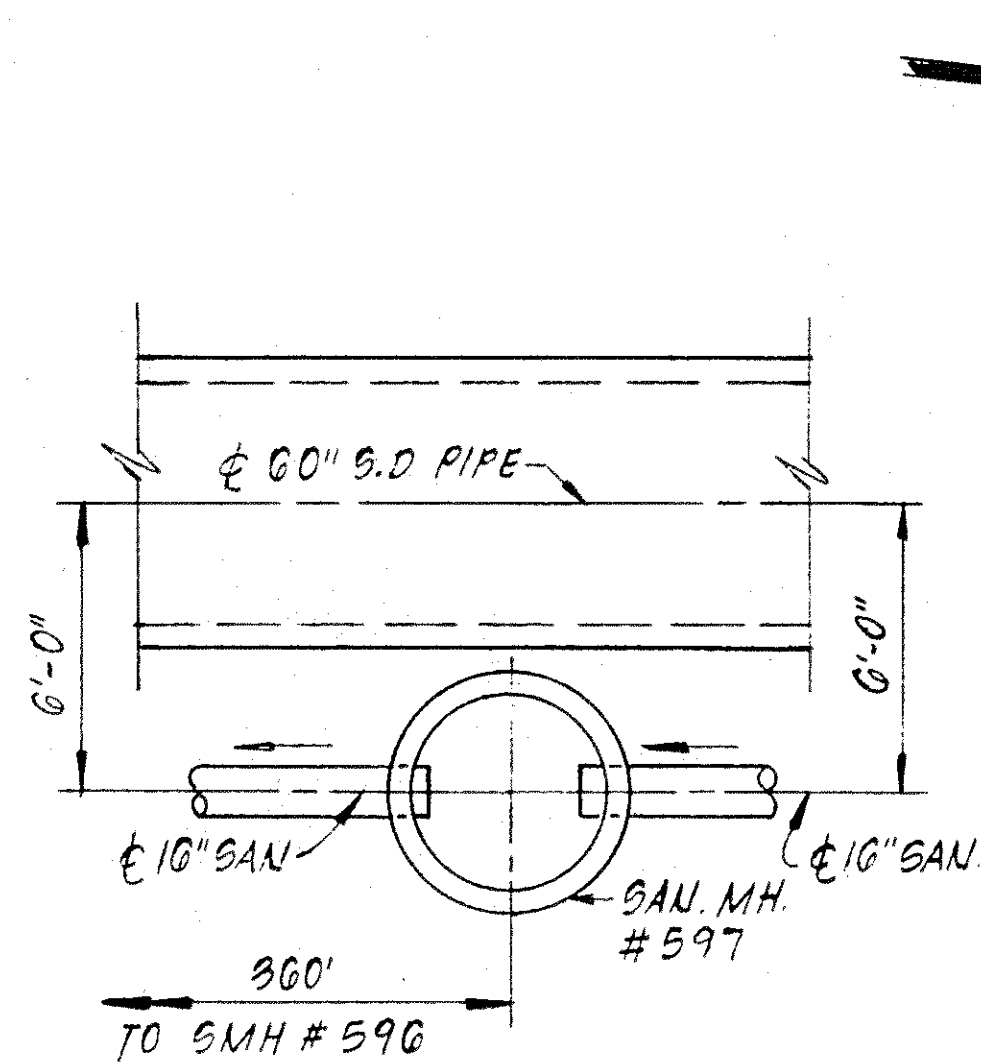


SANITARY MANHOLE #597

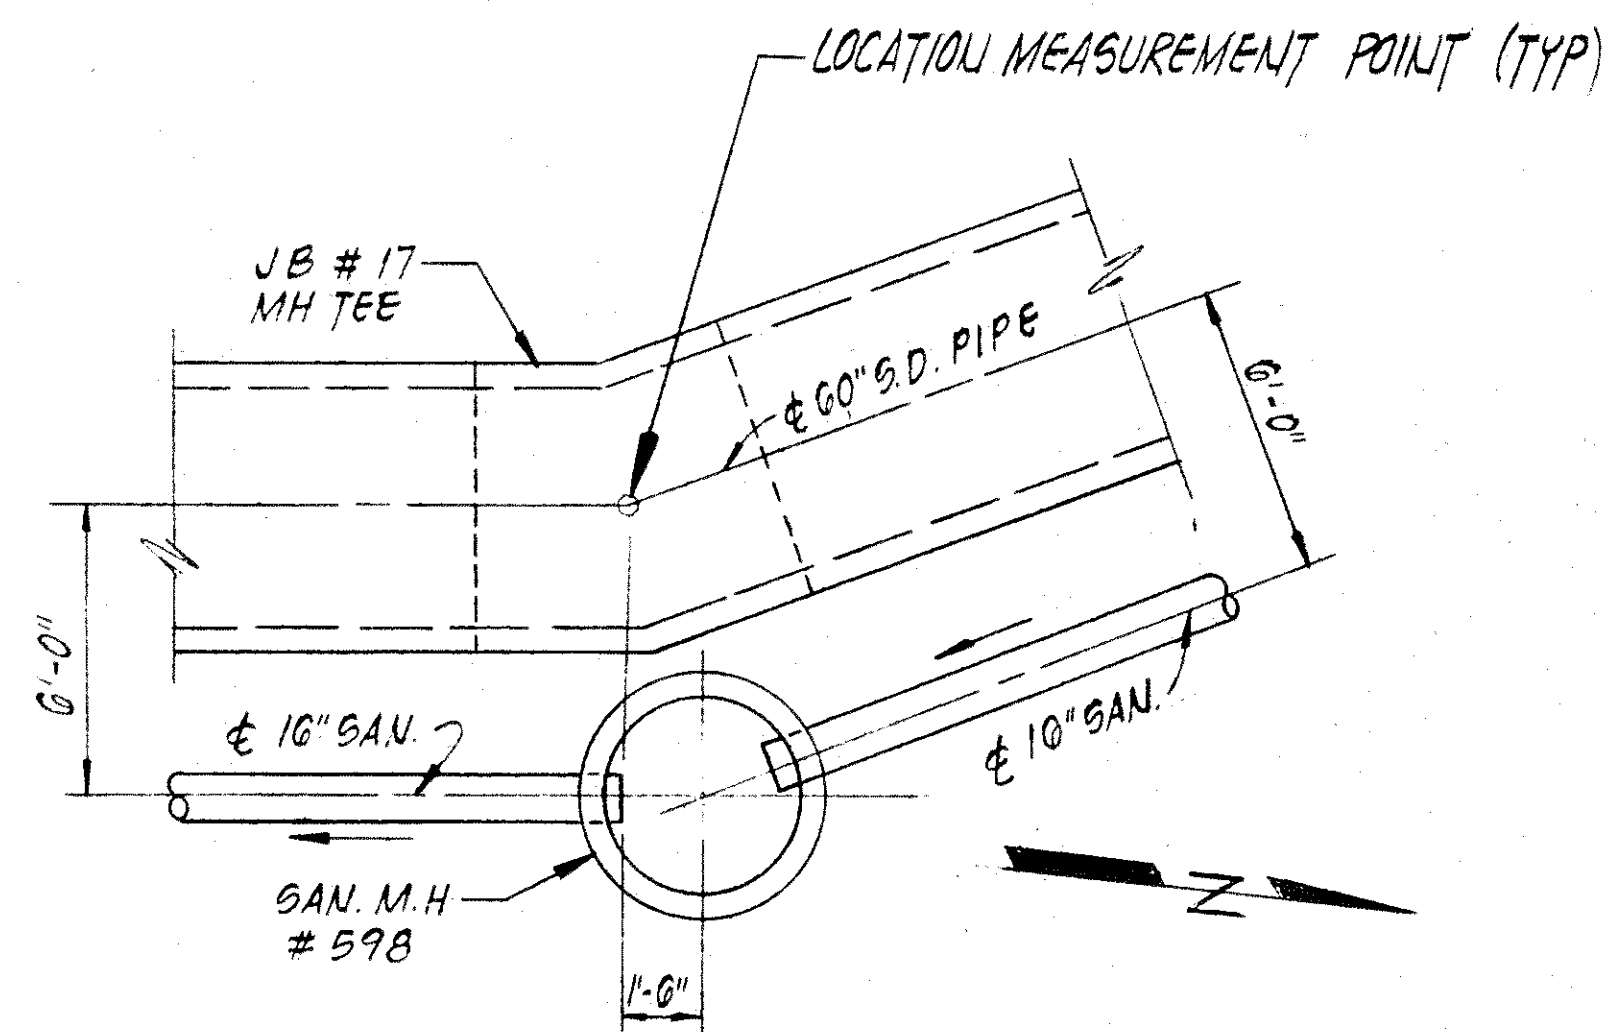


SANITARY MANHOLE #598

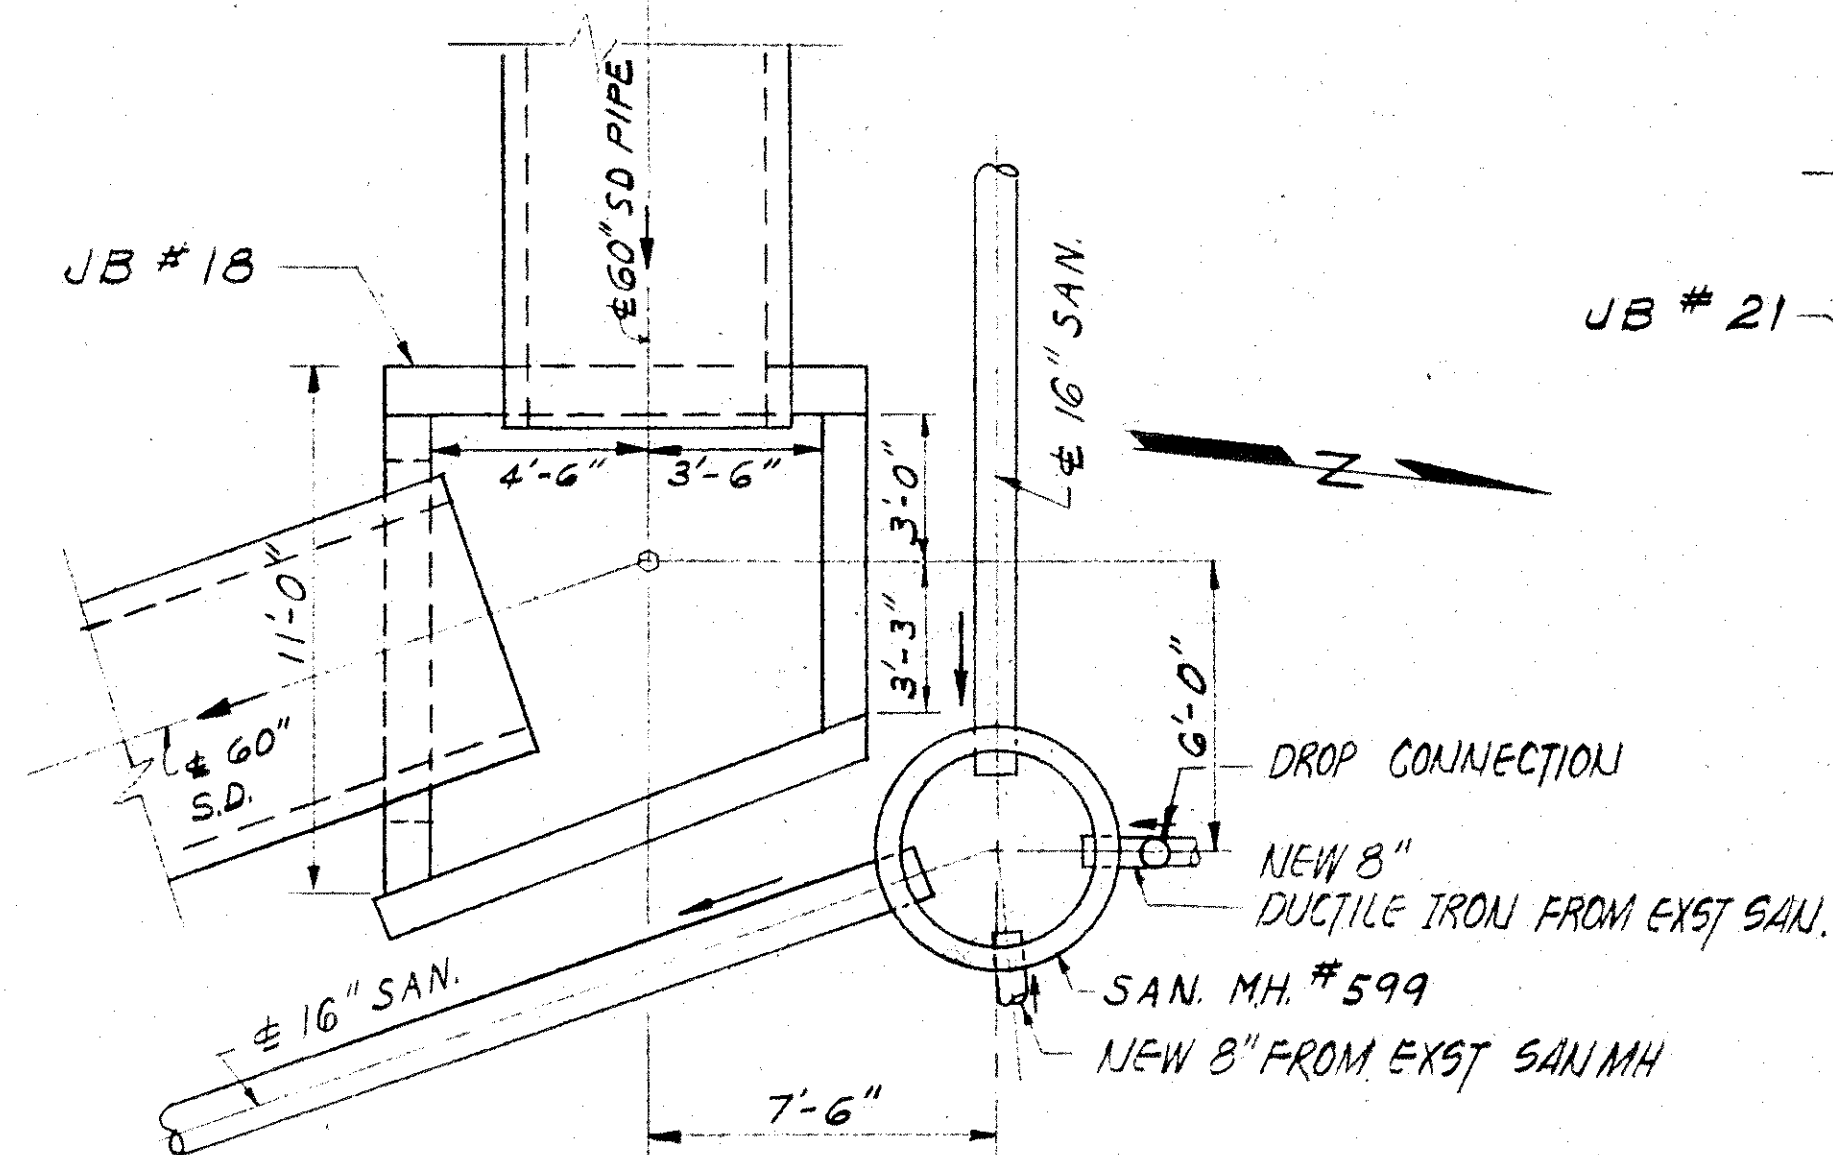


SANITARY MANHOLE #599

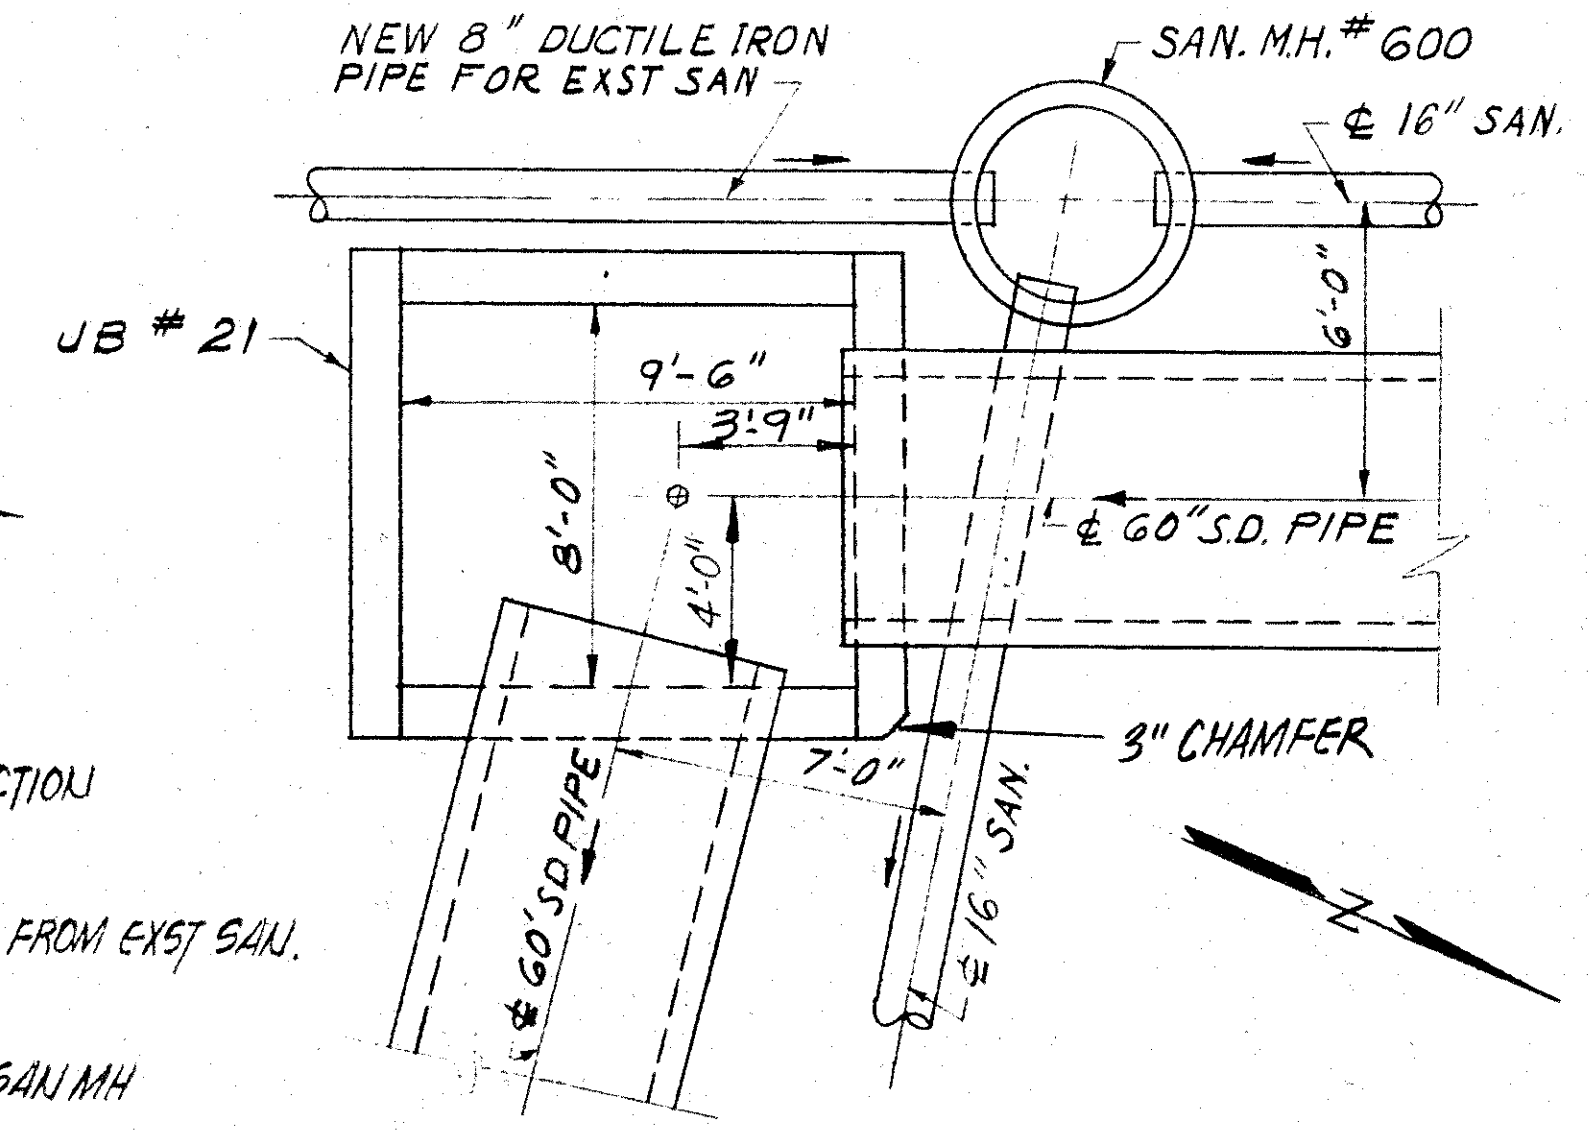


SANITARY MANHOLE #600

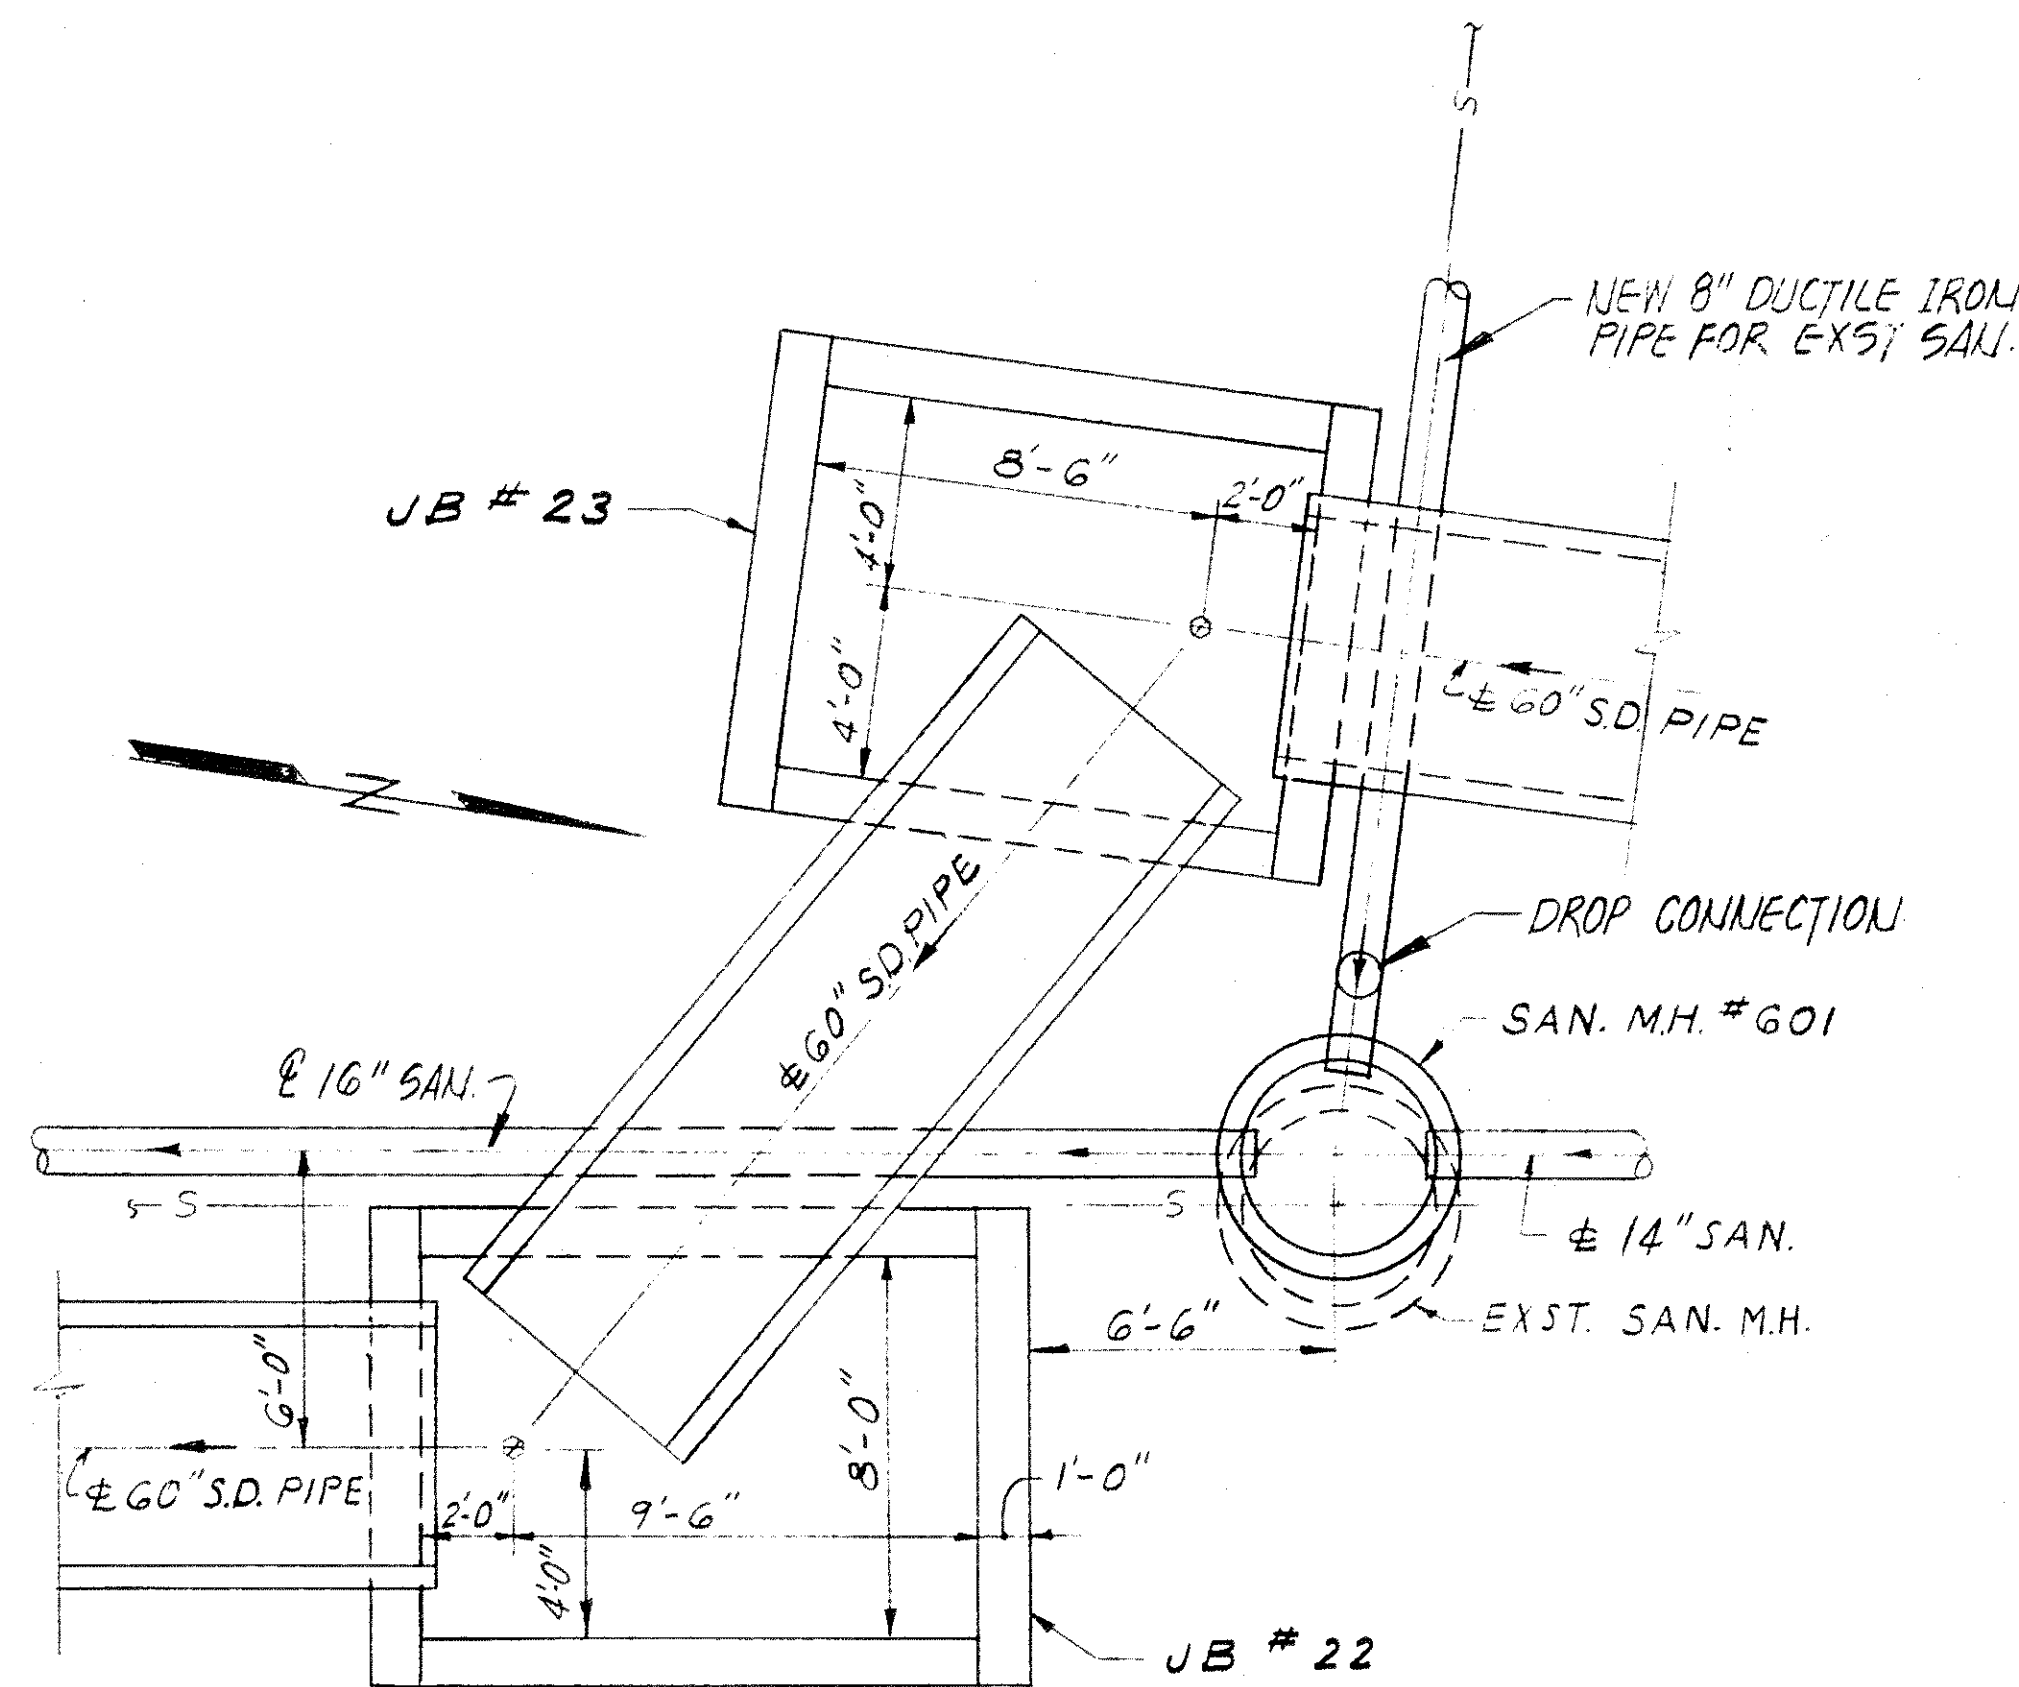


SANITARY MANHOLE #601

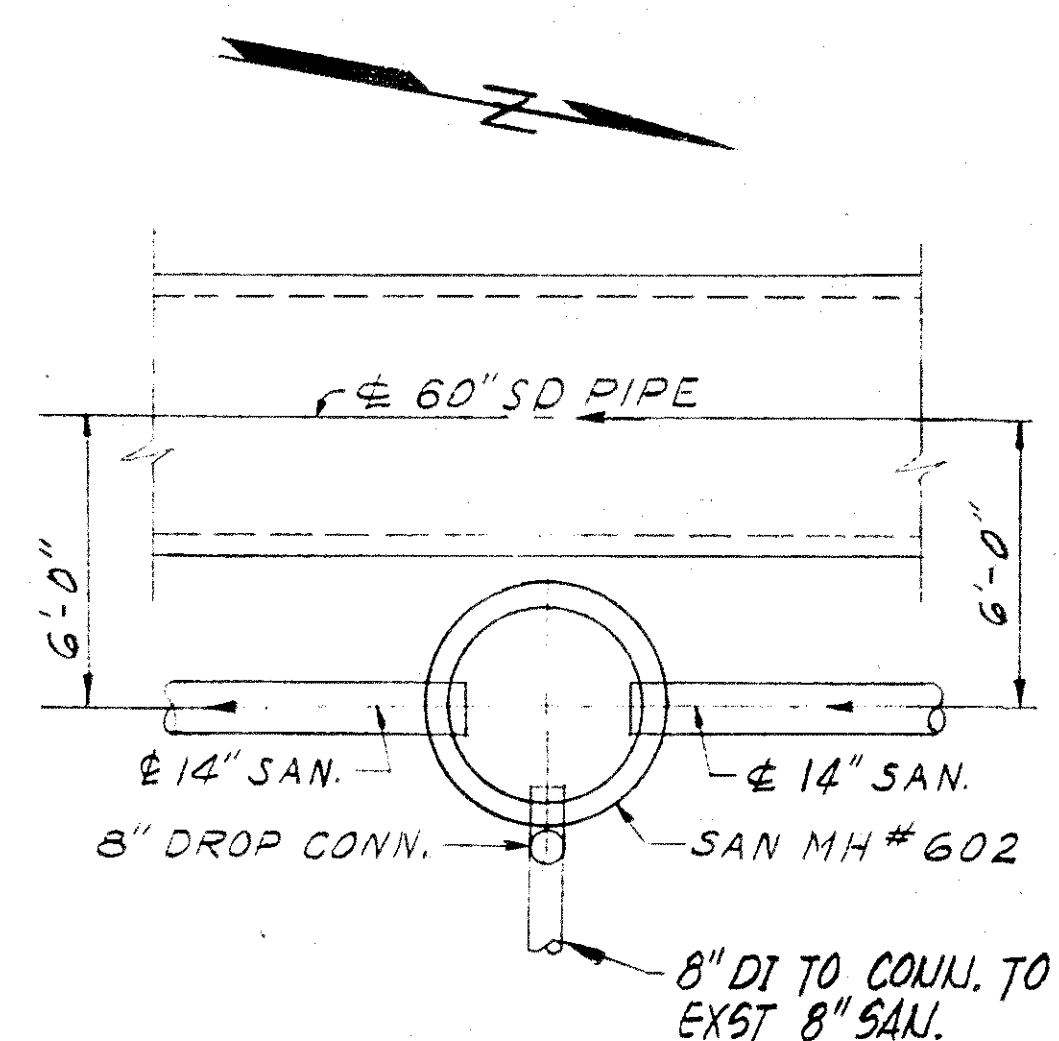

SANITARY MANHOLE #602

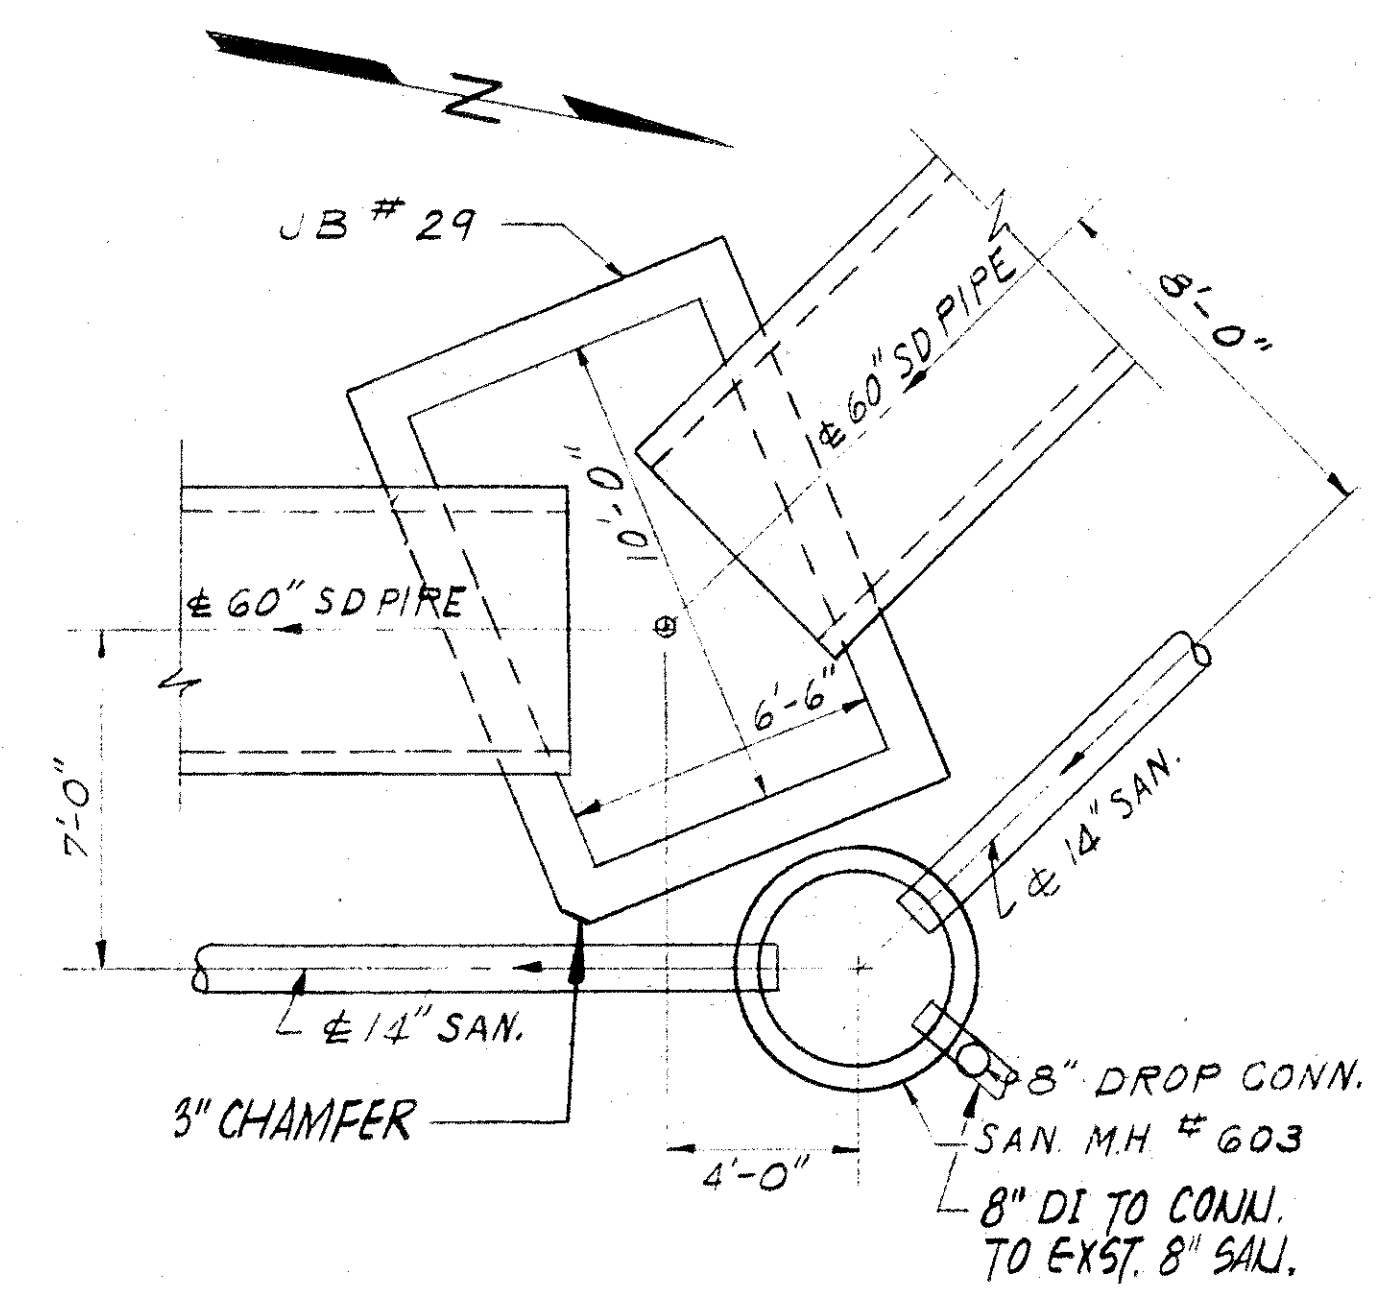

SANITARY MANHOLE #603

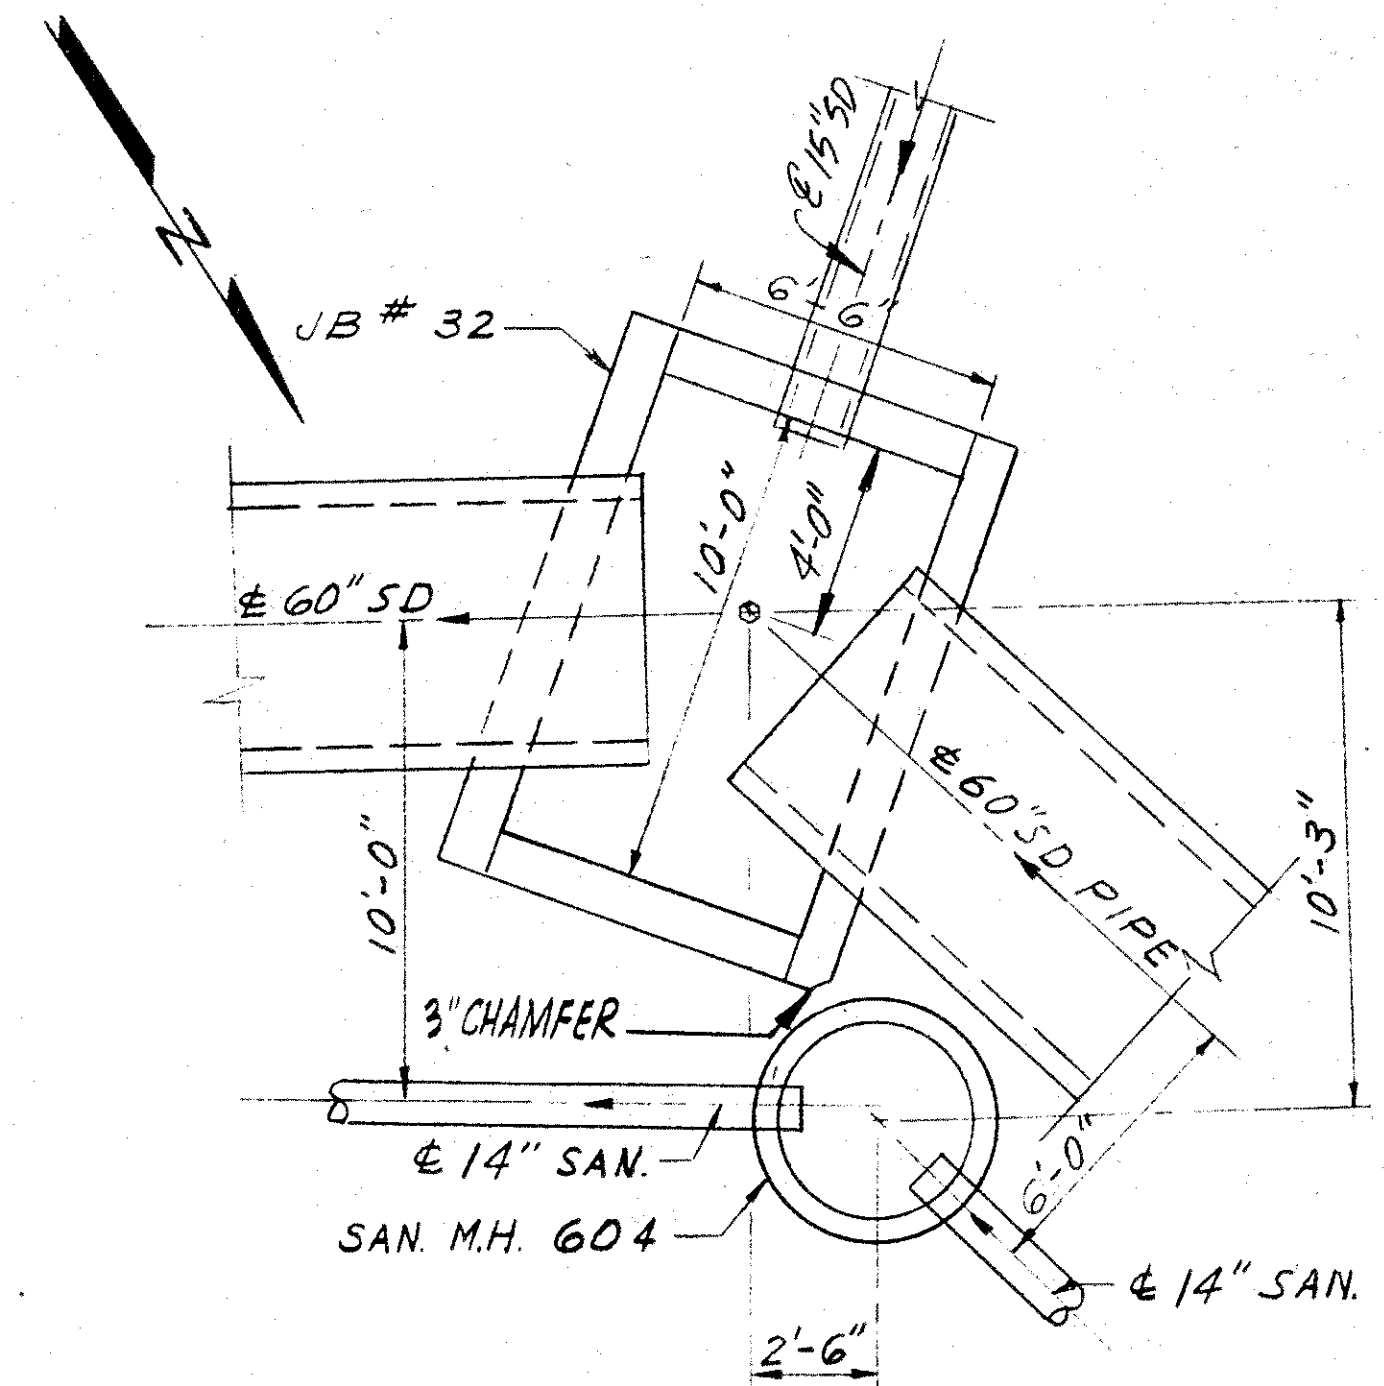

SANITARY MANHOLE #604

NOTE: INVERT SHAPING REQUIRED IN ALL JUNCTION BOXES AND MANHOLES.