




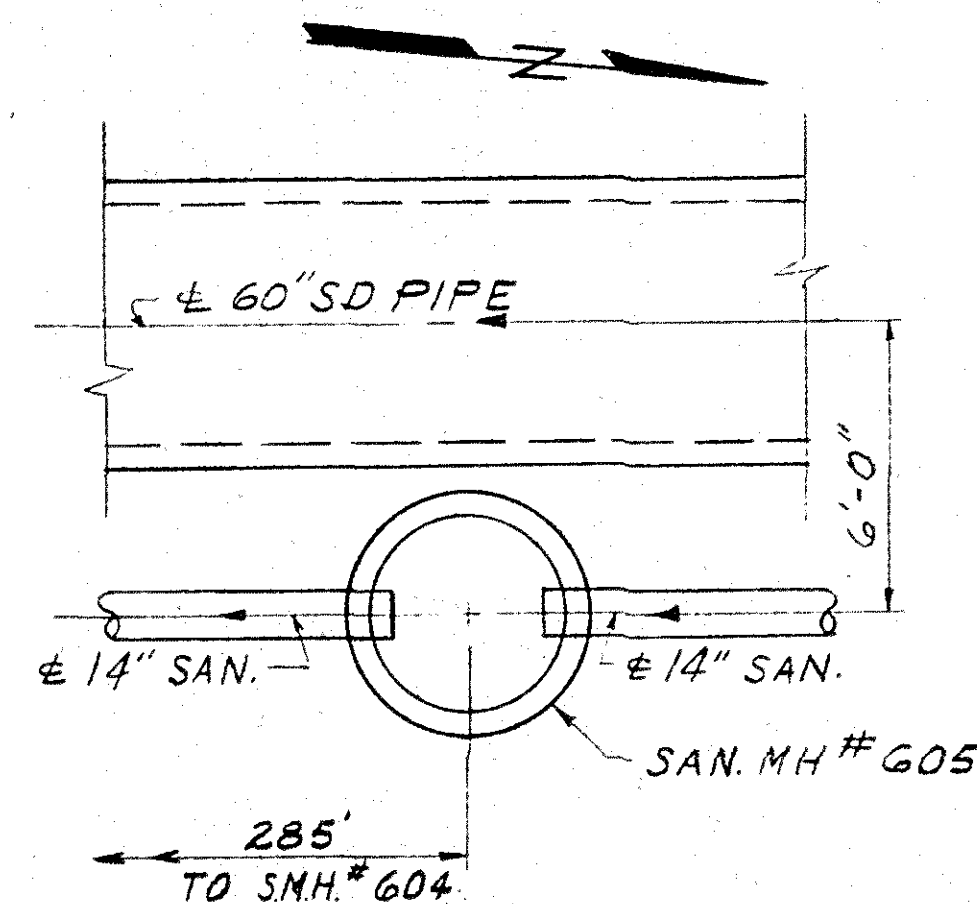

SANITARY MANHOLE #605

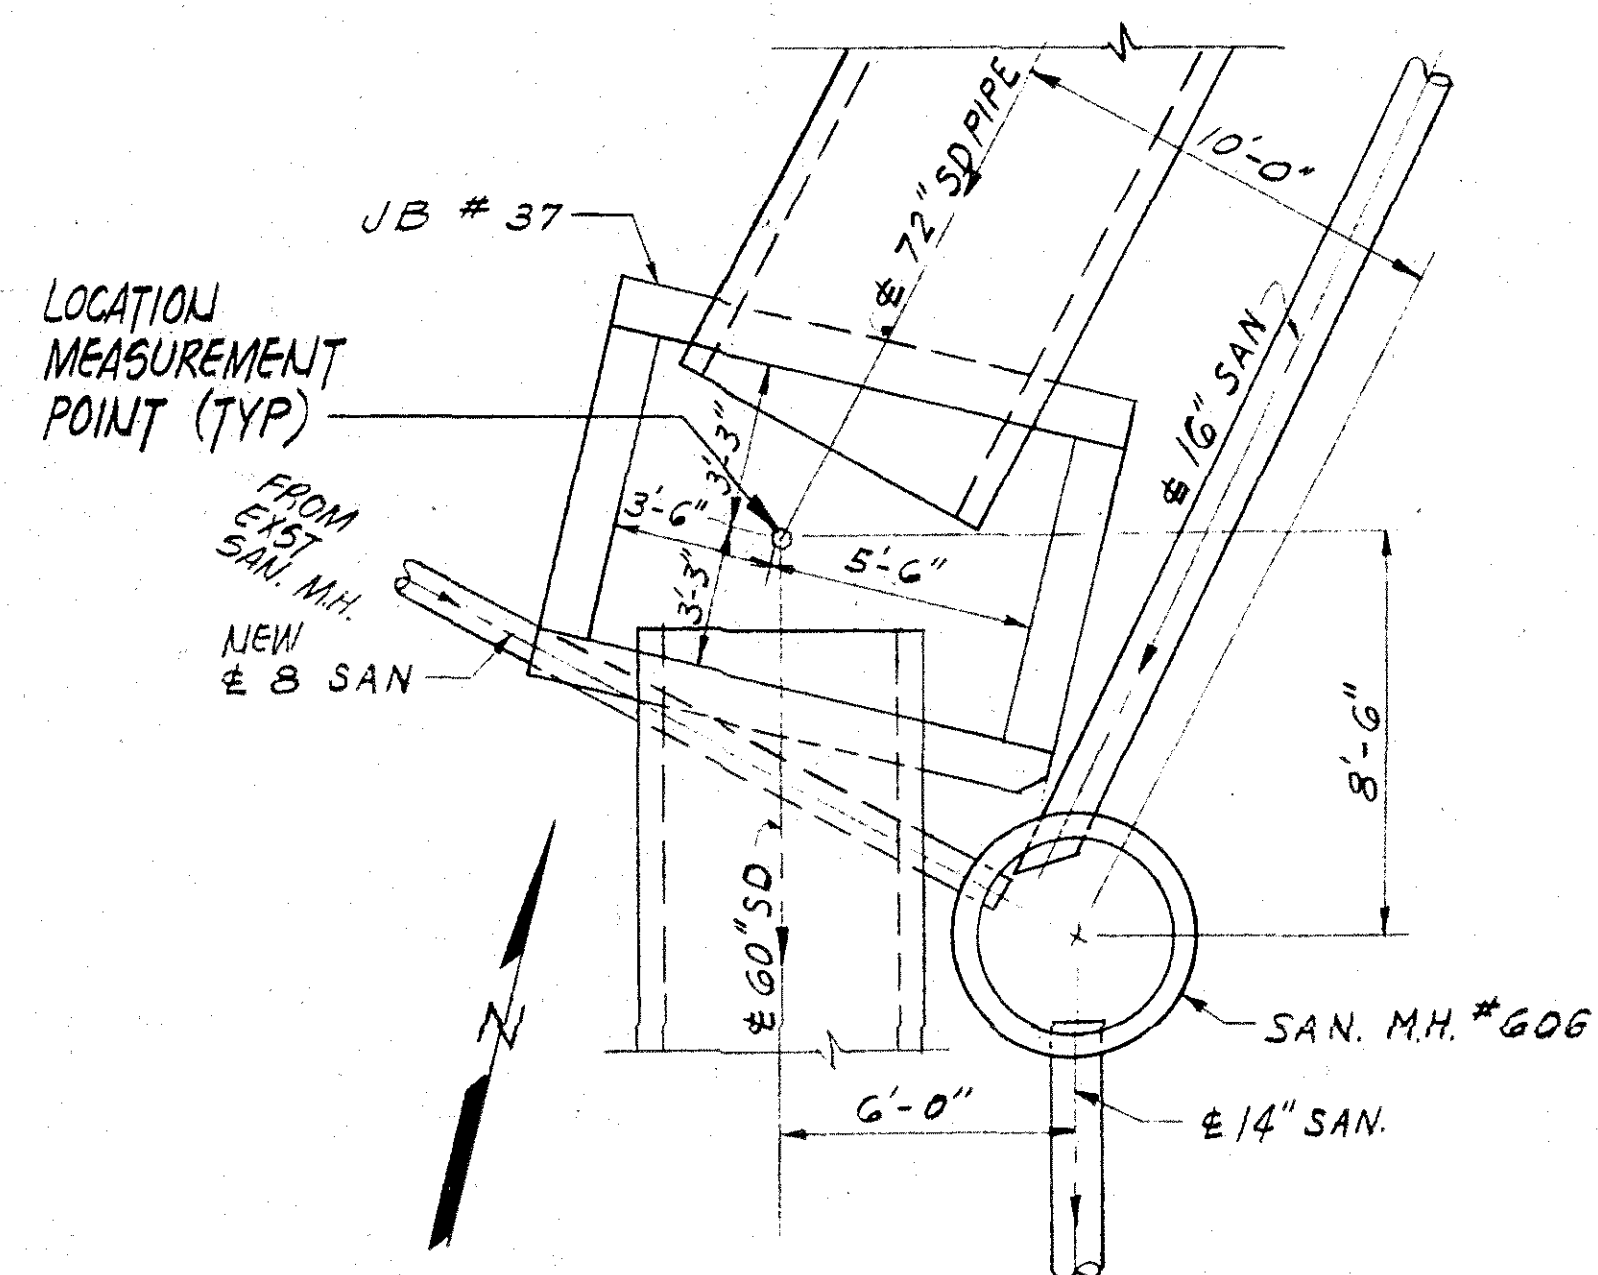


SANITARY MANHOLE #606

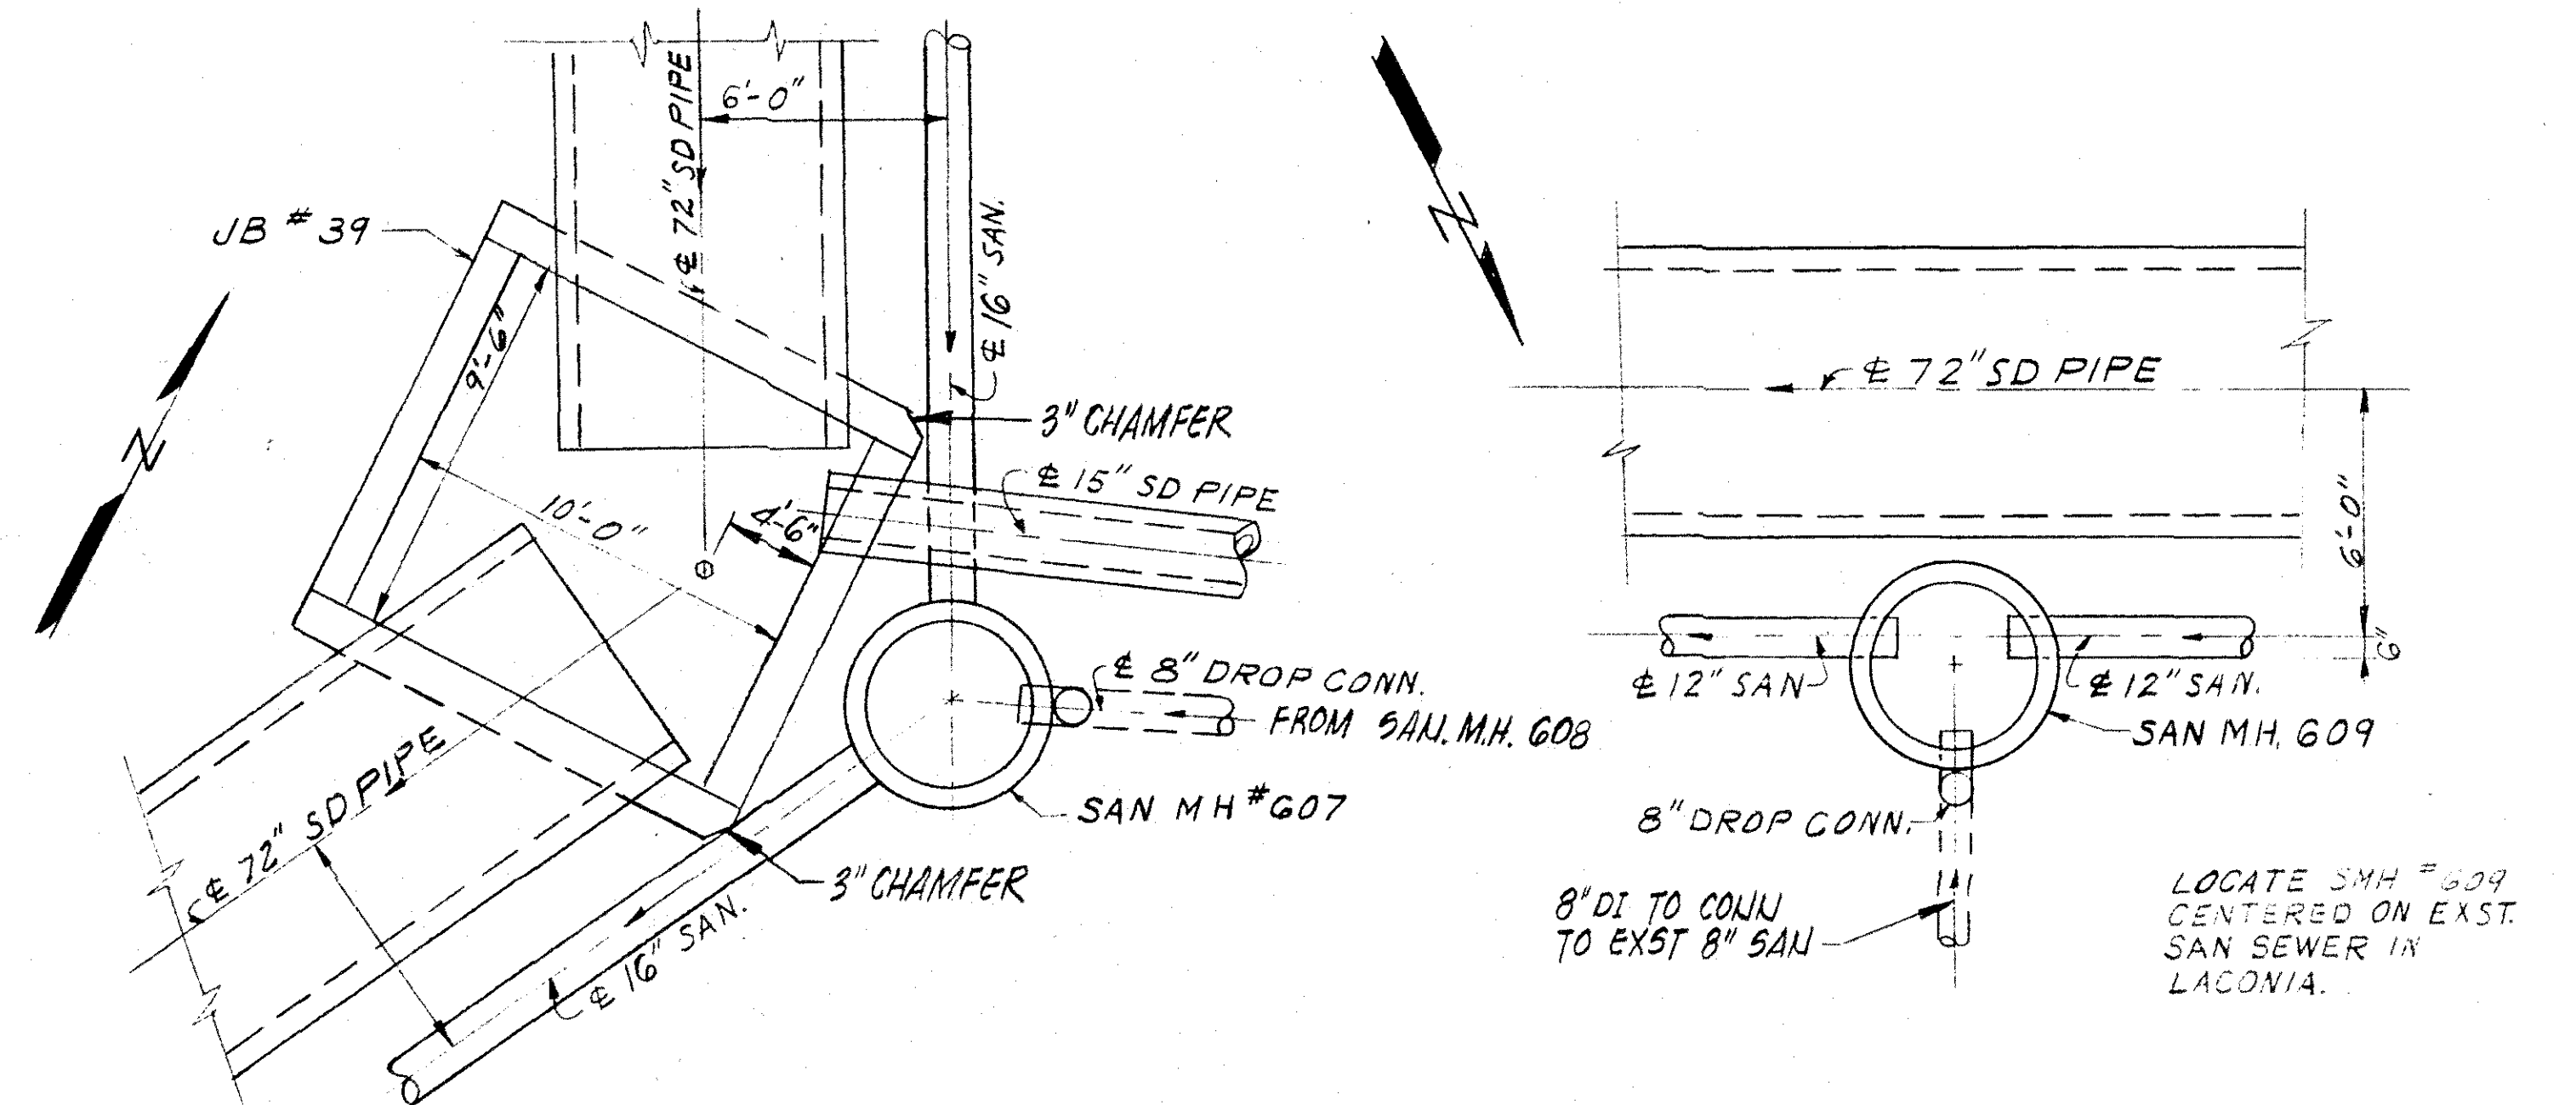


SANITARY MANHOLE #607


SANITARY MANHOLE #609

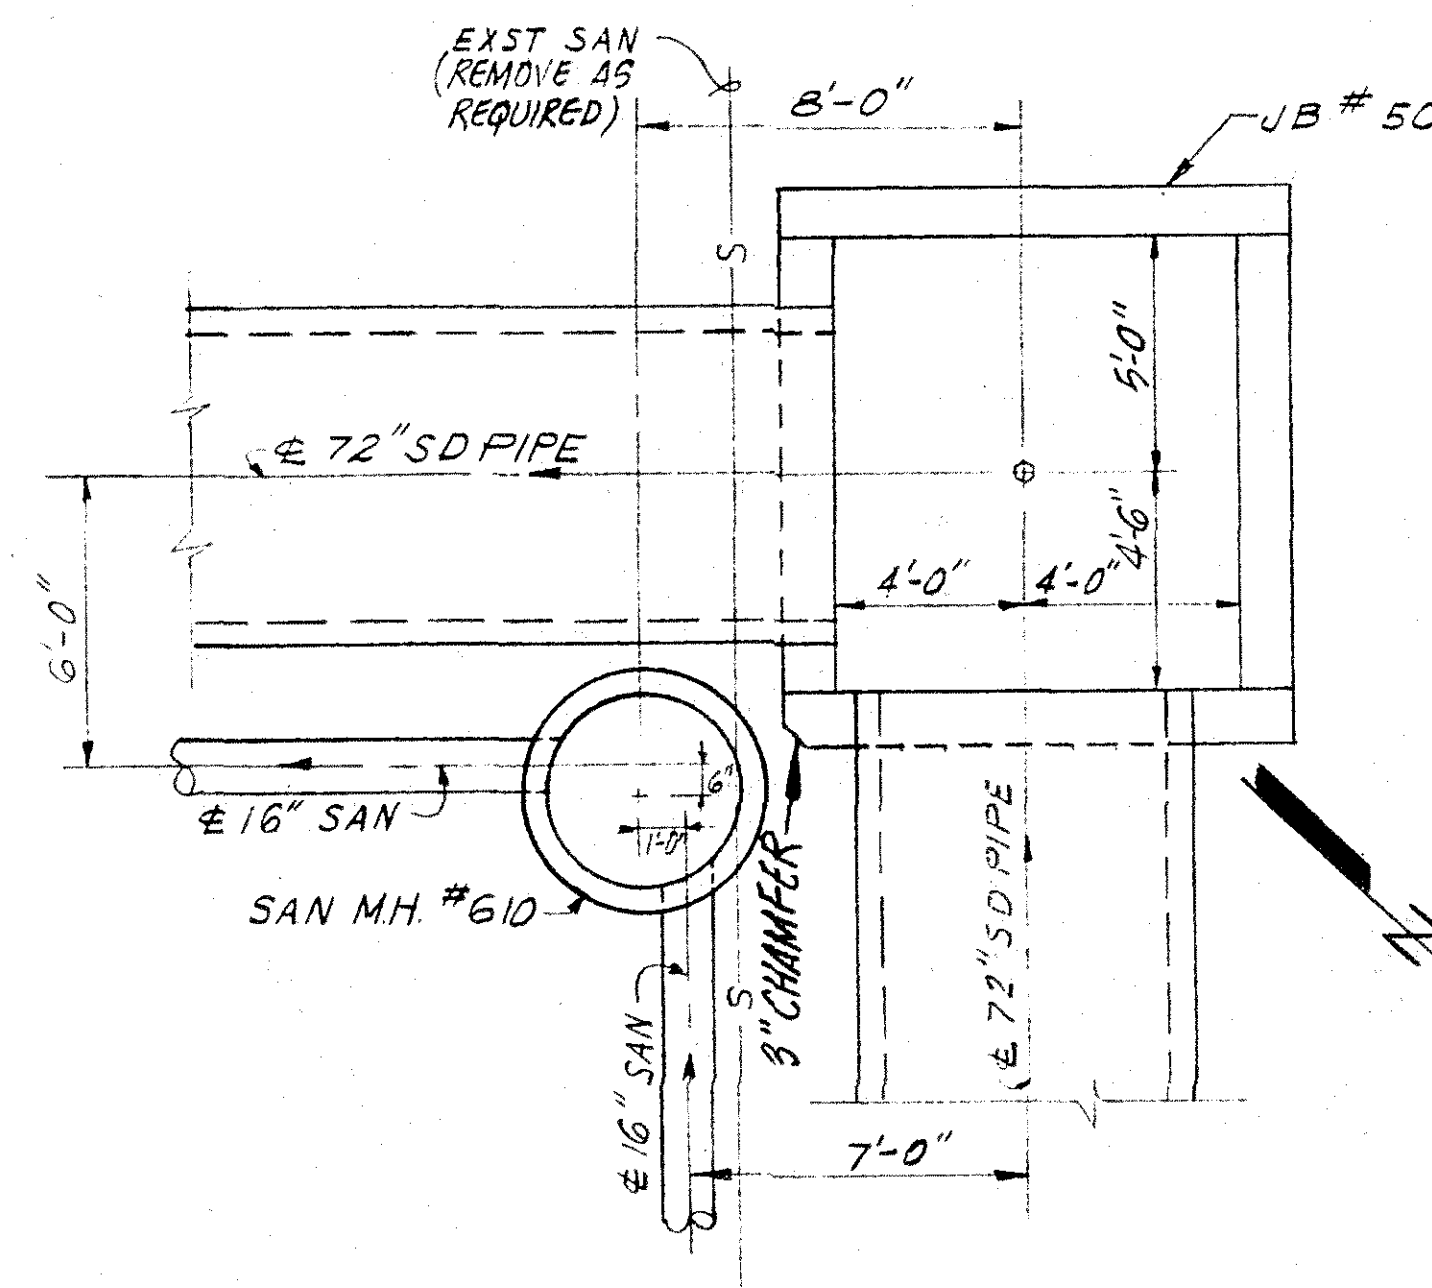

SANITARY MANHOLE #610

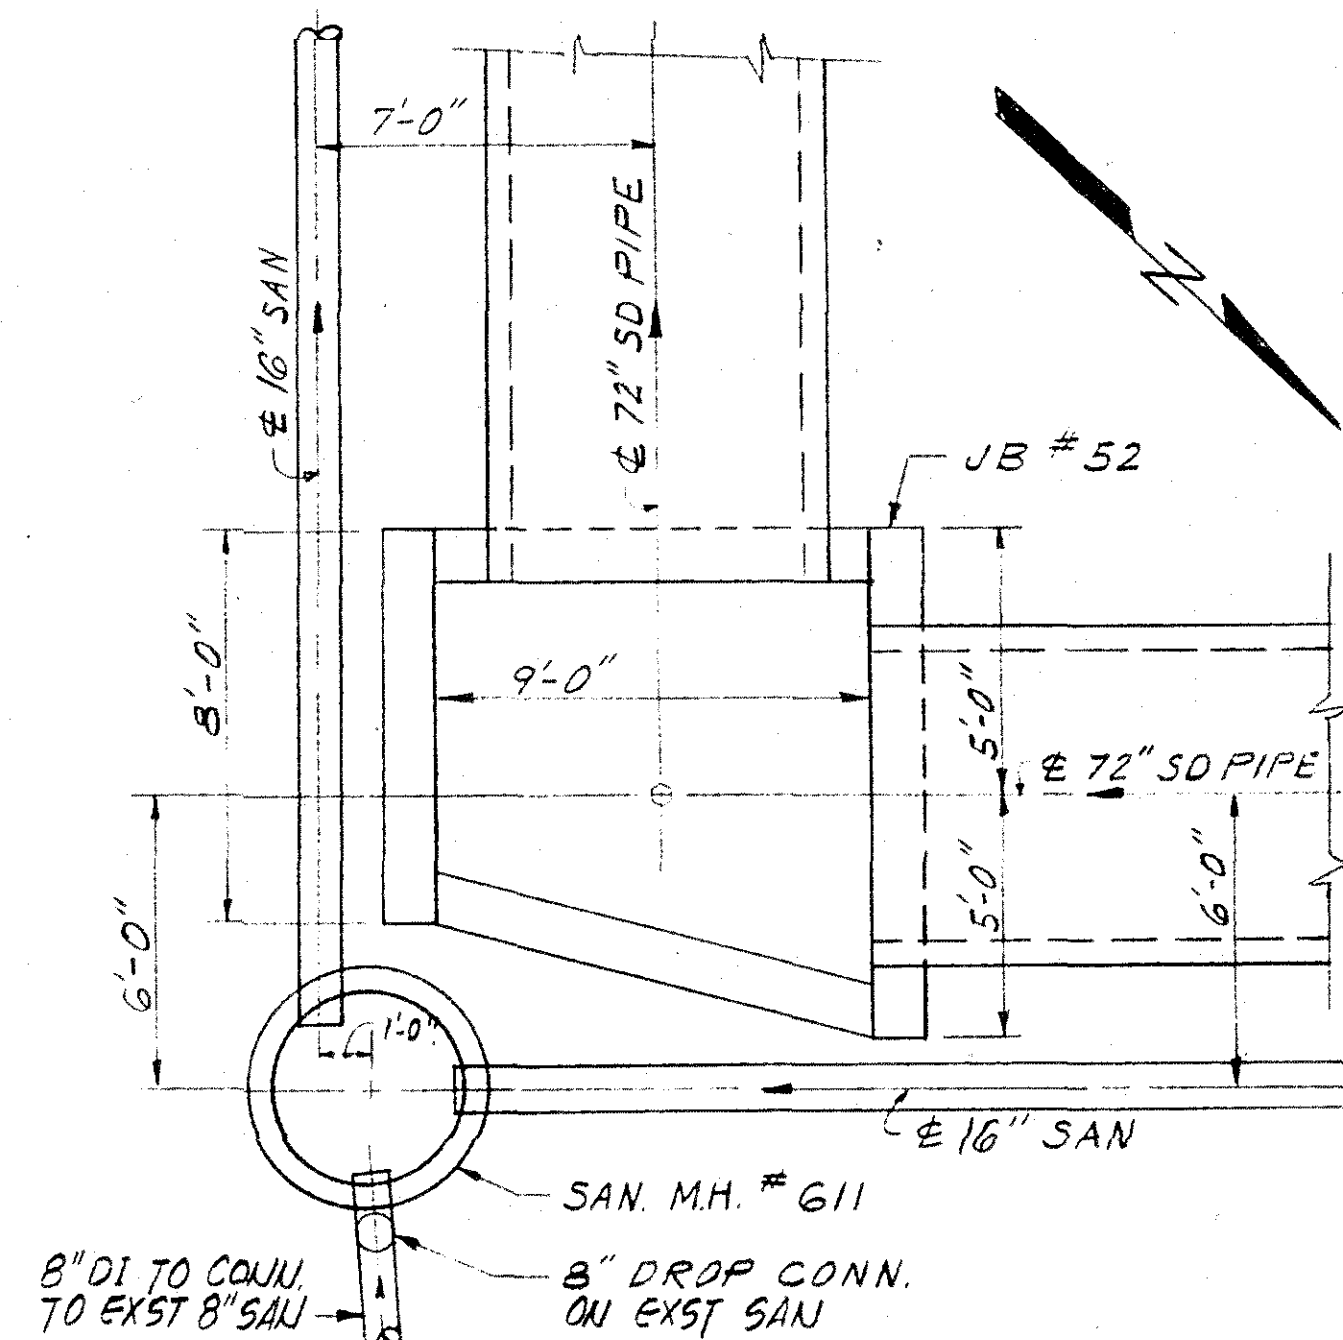

SANITARY MANHOLE #611

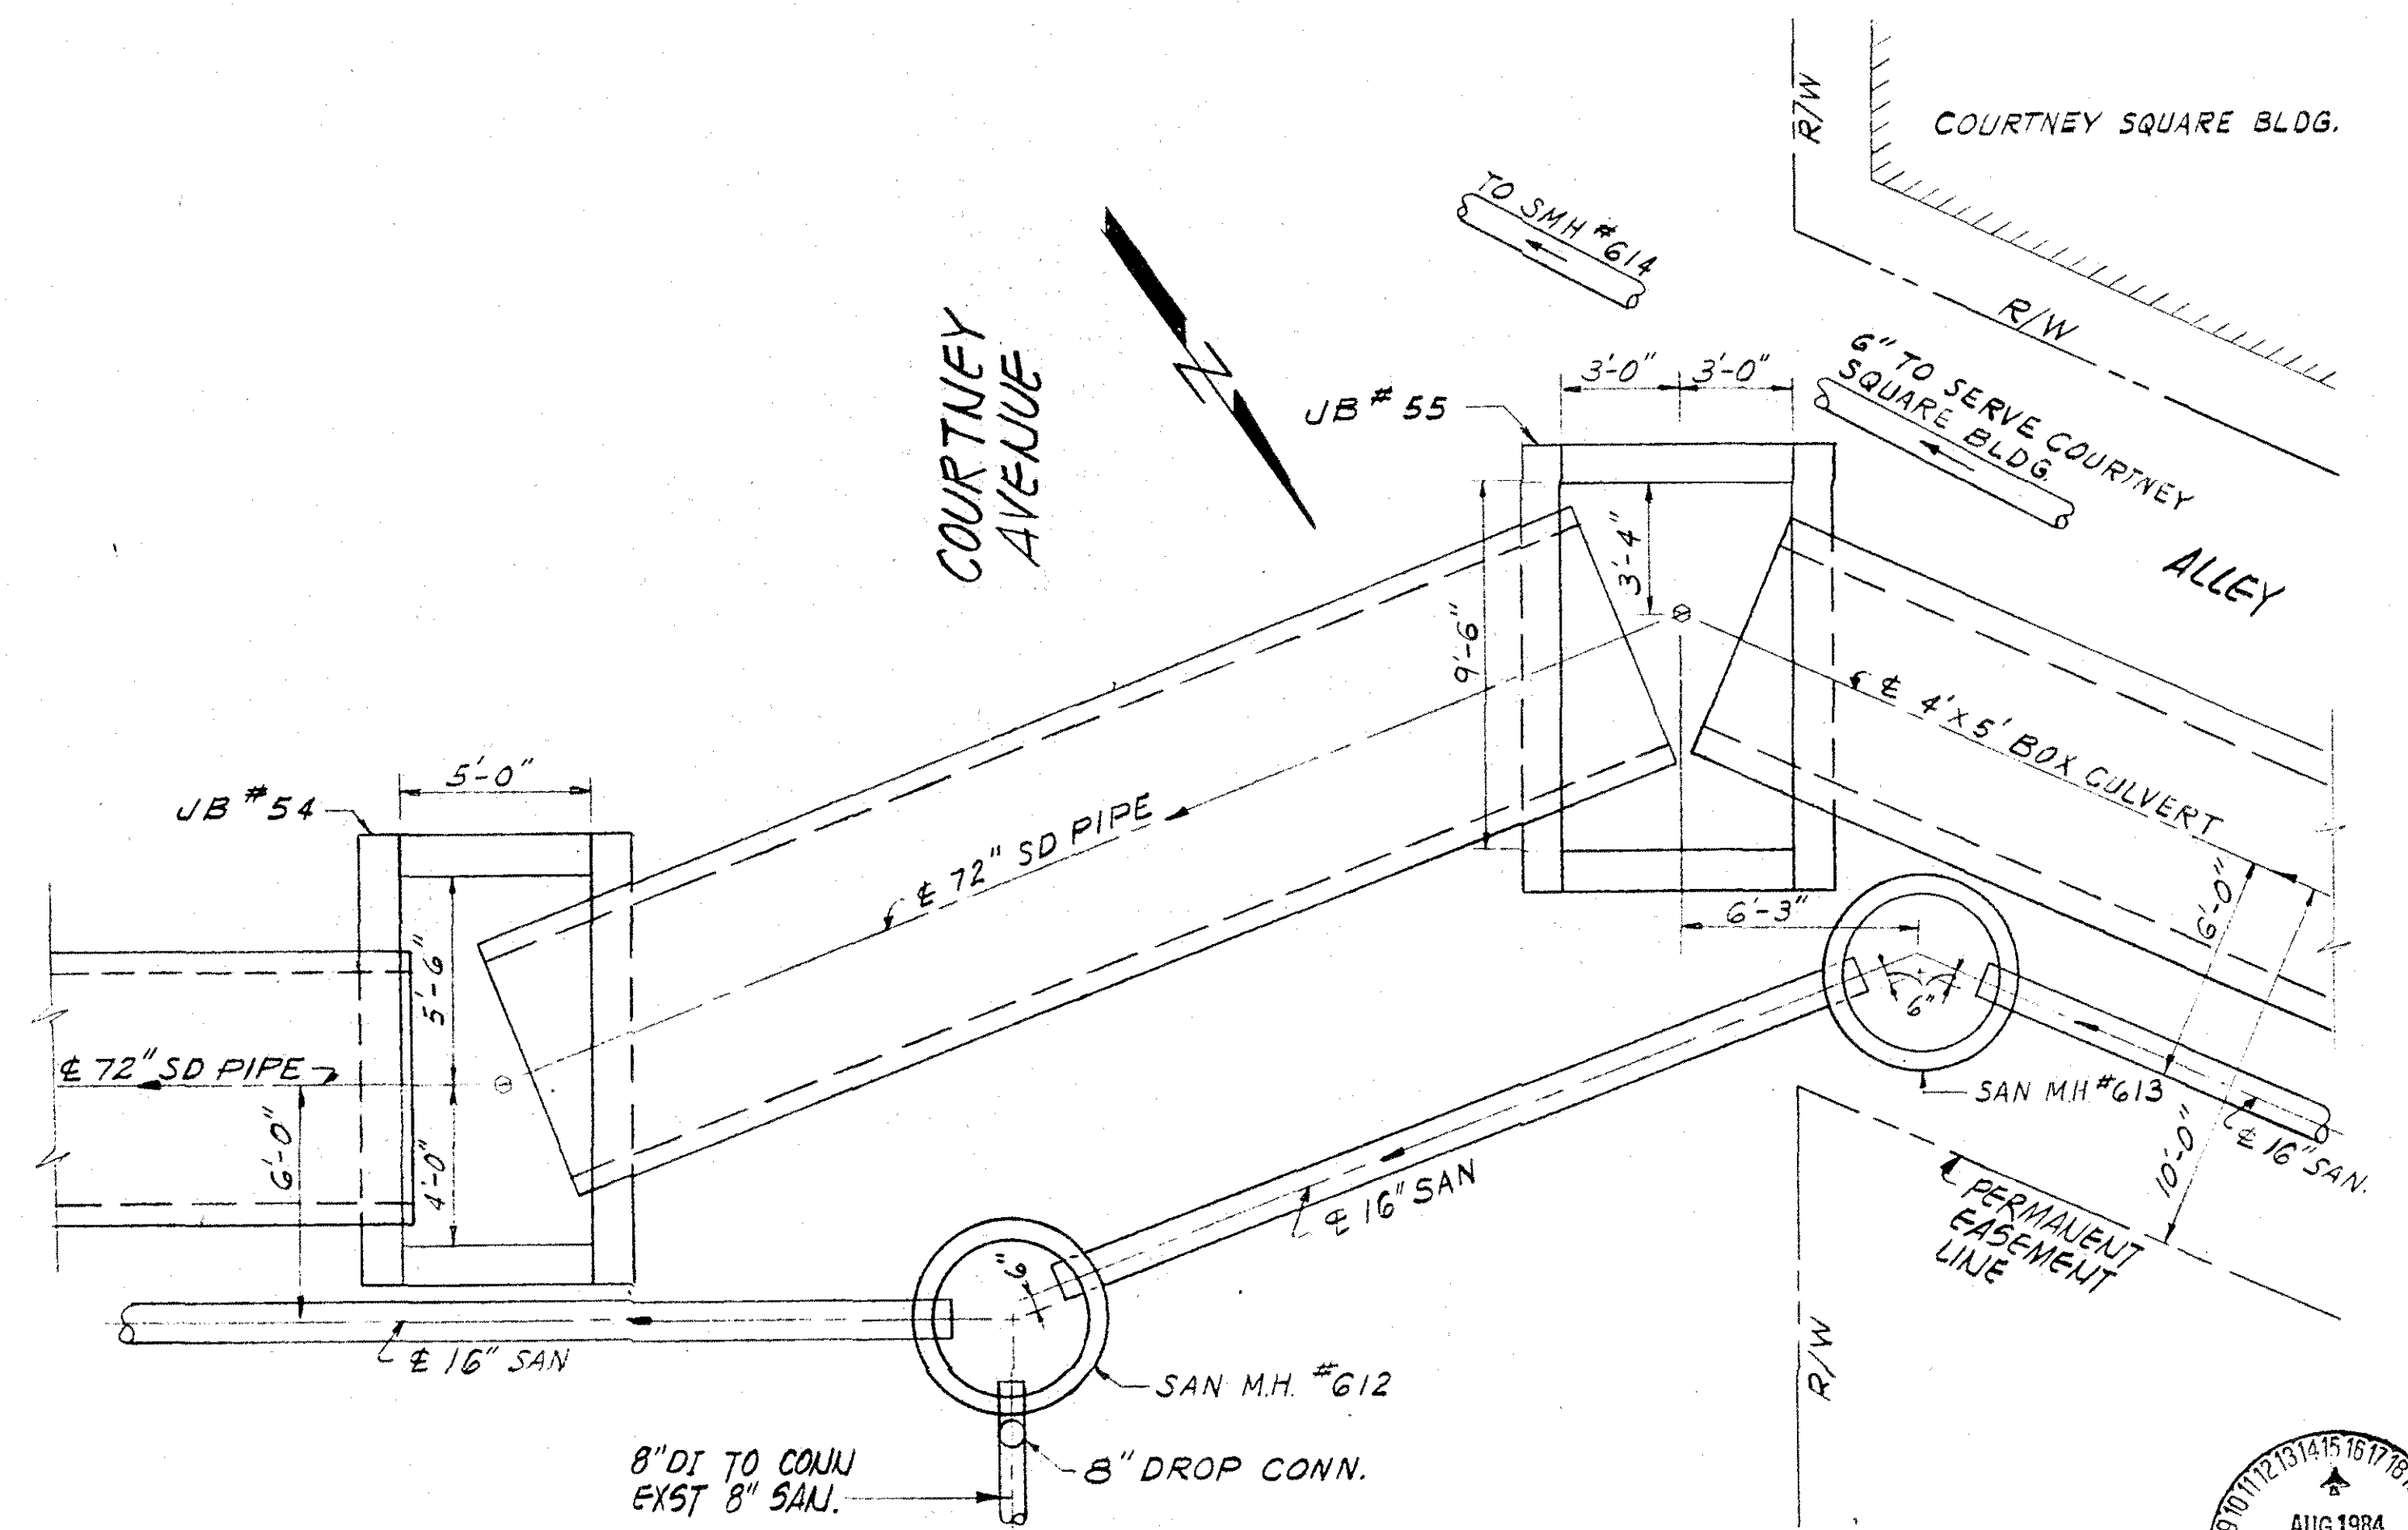

SANITARY MANHOLE #612

SANITARY MANHOLE #613

NOTE: INVERT SHAPING REQ'D IN ALL JUNCTION BOXES AND MANHOLES