



MERIDIAN FROM
DEANWOOD TERRACE MAP
D.B. 474 PG. 233

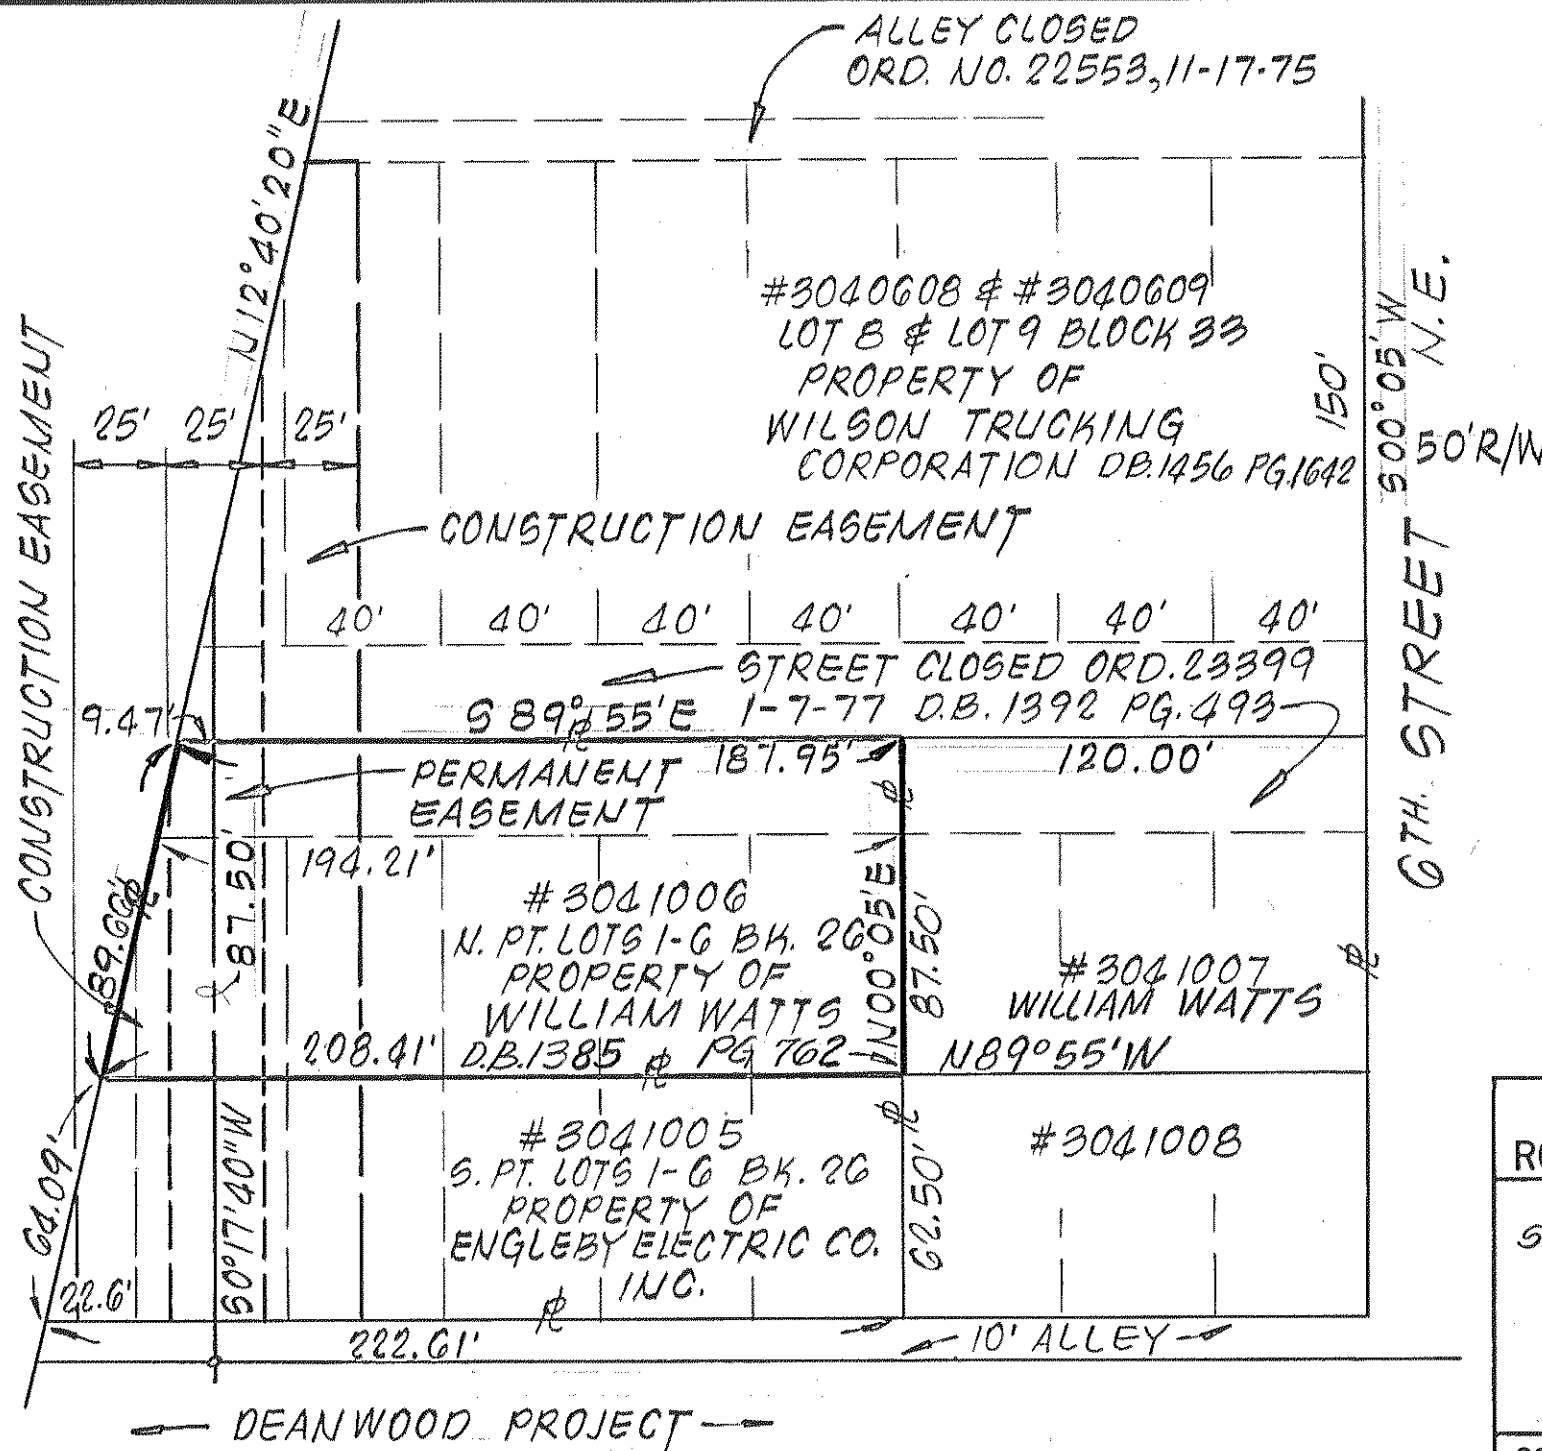

REF. SHEET 9 CONSTRUCTION PLANS
WILLIAMSON ROAD STORM DRAIN PROJECT
CONTRACT I

2167	SG. FT. TOTAL PERMANENT EASEMENT
2784	SG. FT. TOTAL CONSTRUCTION EASEMENT

50' R/W CONNECTICUT
AVENUE, N.E.

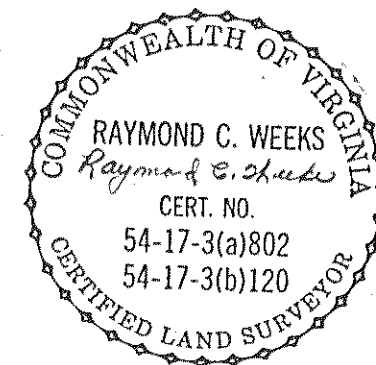

ROANOKE OFFICE OF CITY ENGINEER VIRGINIA

PLAT SHOWING
SANITARY SEWER & STORM DRAINAGE EASEMENT
BEING GRANTED TO
CITY OF ROANOKE, VIRGINIA
BY
WILLIAM WATTS

SCALE 1" = 50'
DATE 29 JUNE 1983
FIELD BK.
PLAN NO. 5825-I-E

APPROVED: *Richard B. Bruner*
CITY ENGINEER

APPROVED: _____

EASTER 138M51882

GUFFEY, HUBBELL, McGhee, P.C.
Certified Land Surveyors
Salem, Virginia

BLOCK 26 & 33
DEANWOOD TERRACE