
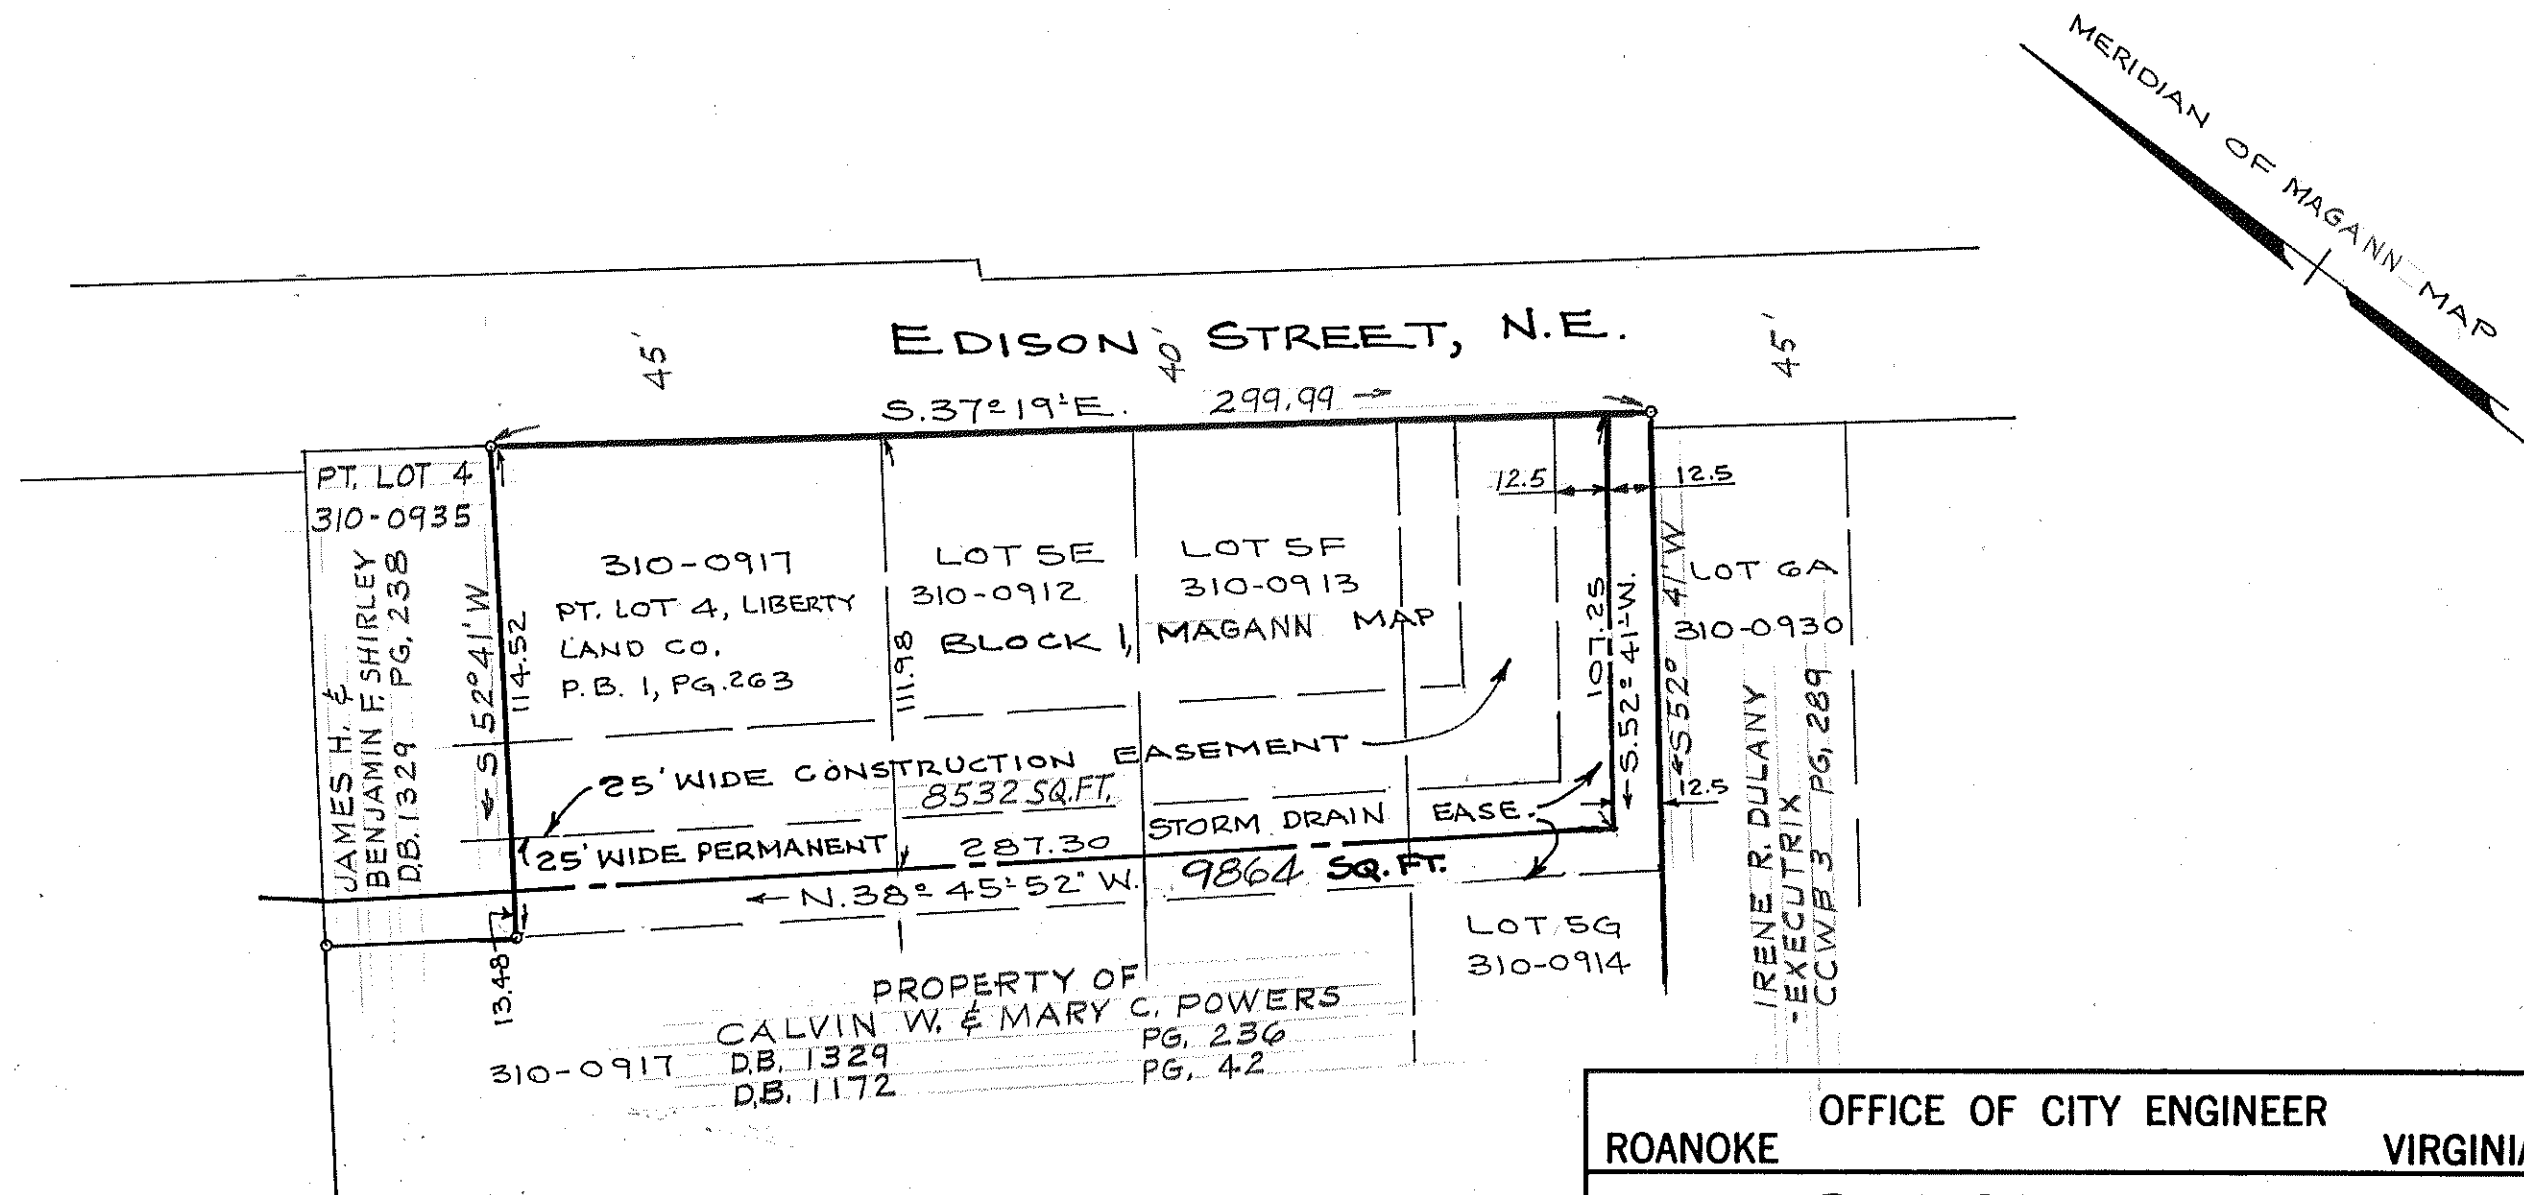


EASTER 138M51882

GUFFEY, HUBBELL, MCGHEE, P.C.
Certified Land Surveyors
Salem, Virginia

REF. SHEET 26827 CONSTRUCTION PLANS
WILLIAMSON ROAD STORM DRAIN PROJECT
CONTRACT I
9,864 SQ. FT. TOTAL PERMANENT EASEMENT
8,532 SQ. FT. TOTAL CONSTRUCTION EASEMENT

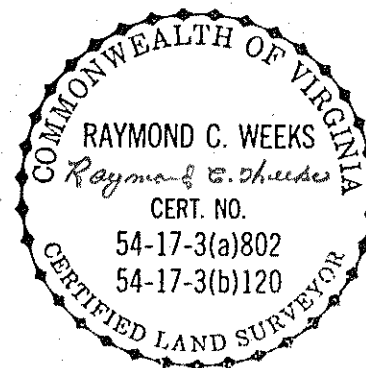

ROANOKE OFFICE OF CITY ENGINEER VIRGINIA	
PLAT SHOWING SANITARY SEWER & STORM DRAINAGE EASEMENT BEING GRANTED TO CITY OF ROANOKE, VIRGINIA BY CALVIN W. & MARY C. POWERS	
SCALE 1" = 50'	APPROVED: <i>Richard B. Bunker</i> CITY ENGINEER
DATE JUNE 17, 1983	APPROVED: _____
FIELD BK.	
PLAN NO. 5825-I-EE	