



MERIDIAN FROM
DEANWOOD TERRACE MAP
D.B. 474 PG. 233

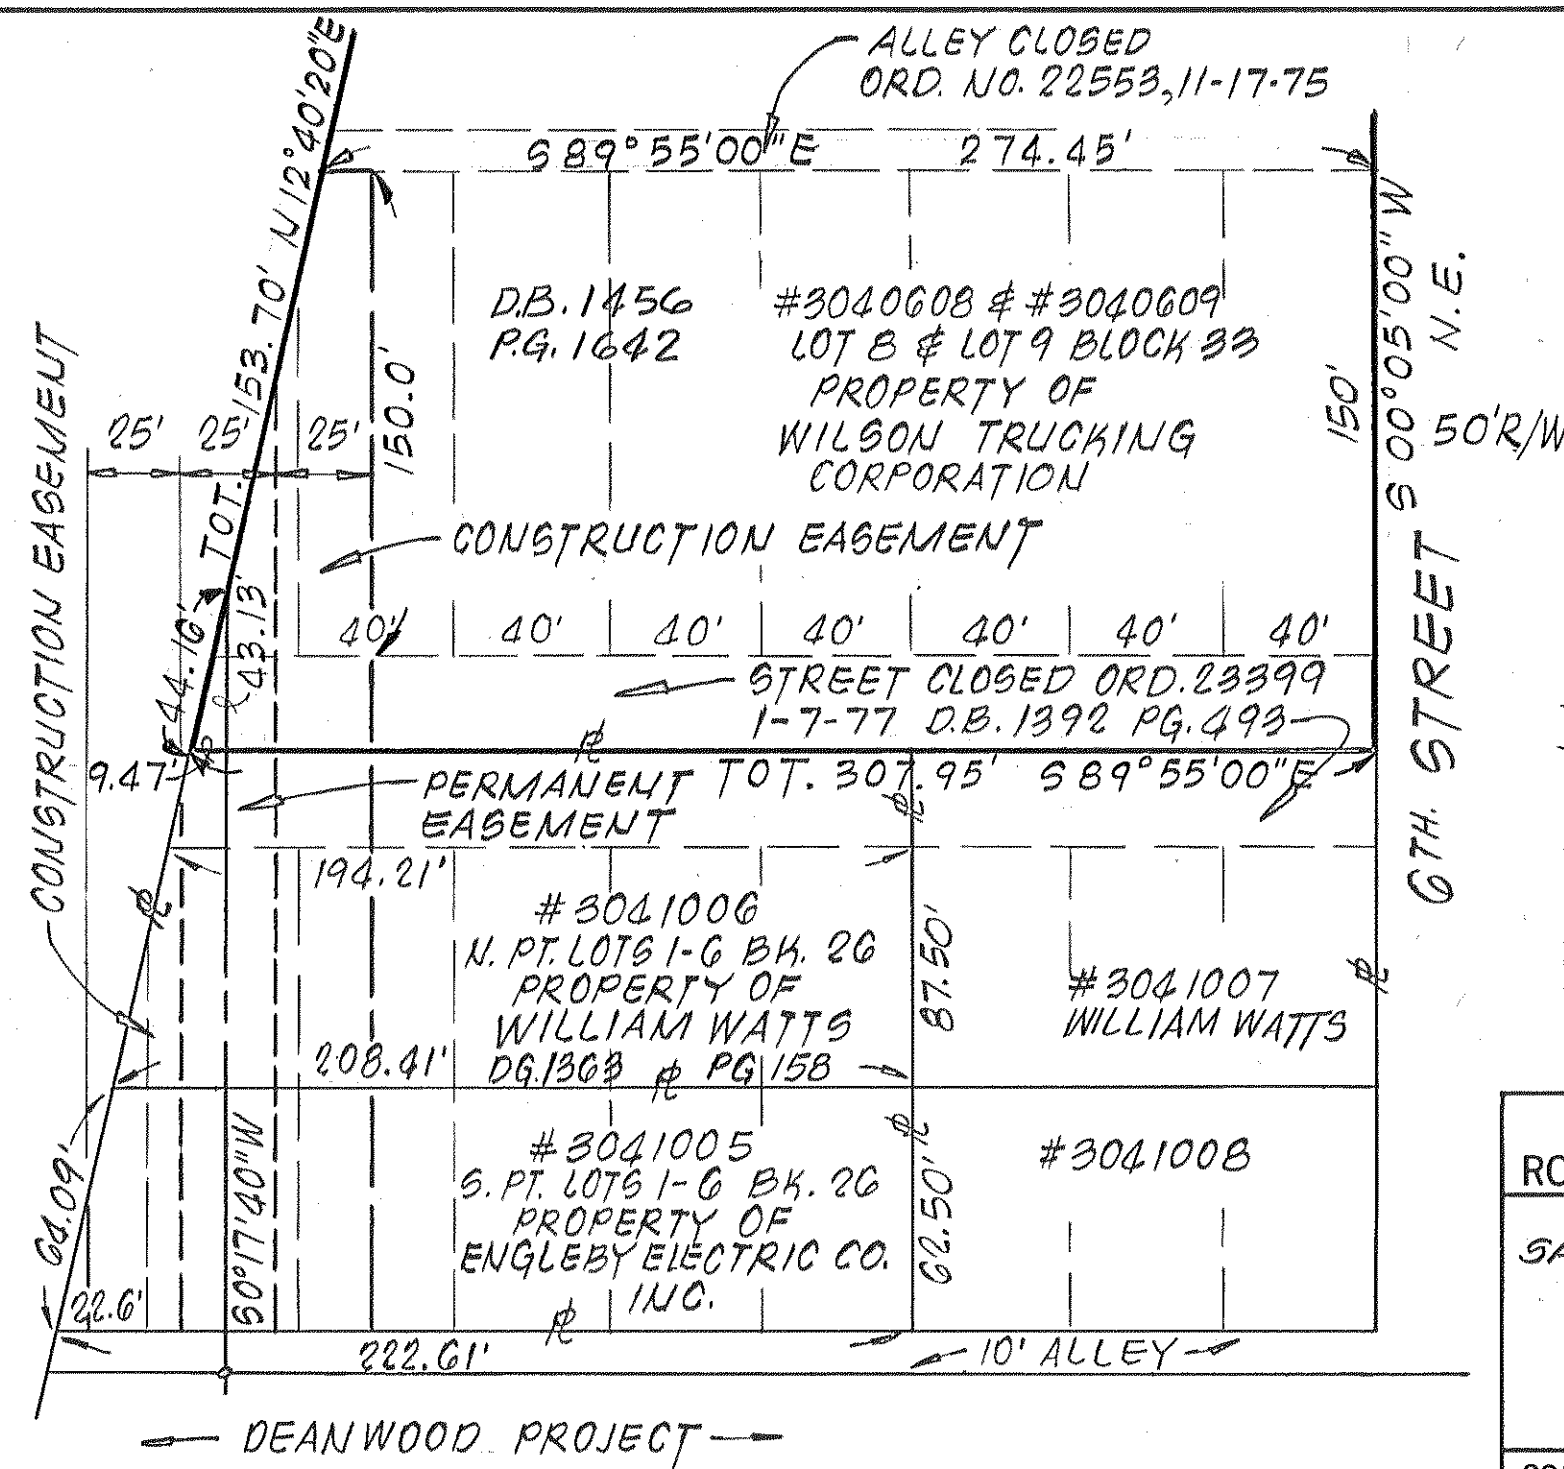

REF. SHEET 9 CONSTRUCTION PLANS
WILLIAMSON ROAD STORM DRAIN PROJECT
CONTRACT I
1,084 SQ. FT. TOTAL PERMANENT EASEMENT
3,433 SQ. FT. TOTAL CONSTRUCTION EASEMENT

50'R/W
CONNECTICUT
AVENUE, N.E.

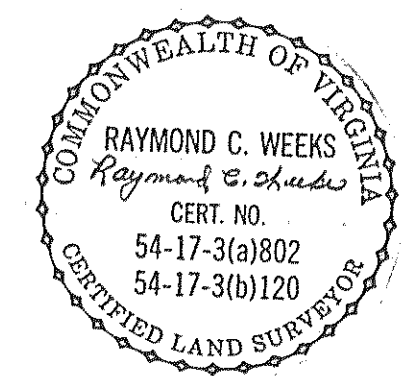

OFFICE OF CITY ENGINEER	
ROANOKE	VIRGINIA
PLAT SHOWING SANITARY SEWER & STORM DRAINAGE EASEMENT BEING GRANTED TO CITY OF ROANOKE, VIRGINIA BY WILSON TRUCKING CORP.	
SCALE 1" = 50'	APPROVED: <i>Richard B. Bunn</i> CITY ENGINEER
DATE 29 JUNE 1983	
FIELD BK.	
PLAN NO. 5825-I-F	APPROVED: _____

EASTER 138M51882

GUFFEY, HUBBELL, McGhee, P.C.
Certified Land Surveyors
Salem, Virginia

BLOCK 26 & 33
DEANWOOD TERRACE