


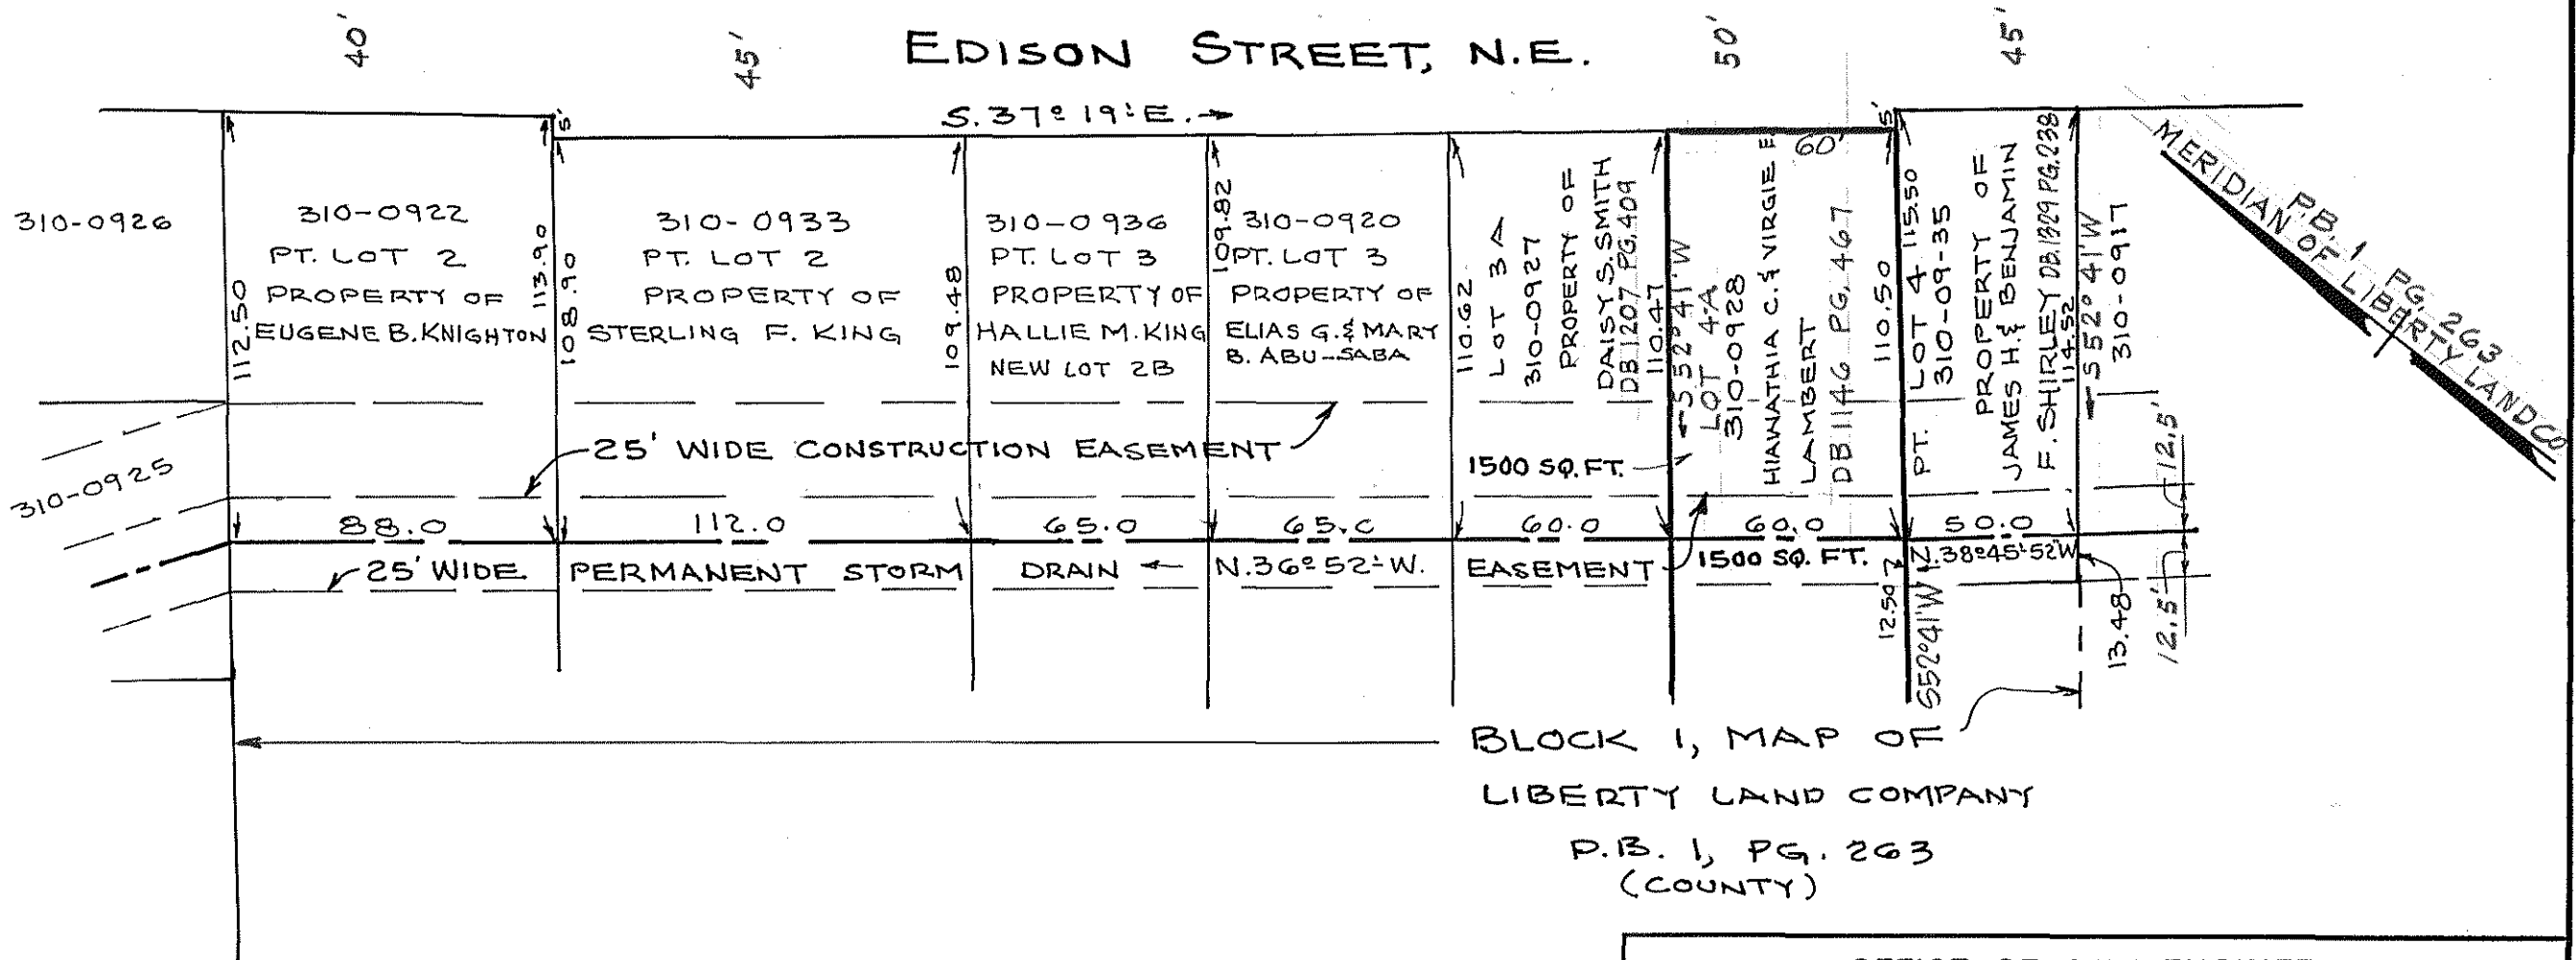

EASTER 138M51882

REF. SHEET 27 CONSTRUCTION PLANS  
WILLIAMSON ROAD STORM DRAIN PROJECT  
CONTRACT I  
1500 SQ. FT. TOTAL PERMANENT EASEMENT  
1500 SQ. FT. TOTAL CONSTRUCTION EASEMENT

GUFFEY, HUBBELL, MCGHEE, P.C.  
Certified Land Surveyors  
Salem, Virginia



|   |                                                   |
|---|---------------------------------------------------|
| OFFICE OF CITY ENGINEER   |                                                   |
| ROANOKE   | VIRGINIA                                          |
| PLAT SHOWING<br>SANITARY SEWER & DRAINAGE EASEMENT<br>BEING GRANTED TO<br>CITY OF ROANOKE, VIRGINIA<br>BY<br>HIAWATHIA C. & VIRGIE E. LAMBERT |                                                   |
| SCALE 1" = 50'   | APPROVED: <i>Richard B. Bunn</i><br>CITY ENGINEER |
| DATE JUNE 20, 1983   |                                                   |
| FIELD BK.   | APPROVED: _____                                   |
| PLAN NO. 5825-I-66   |                                                   |