



EASTER 138M51882

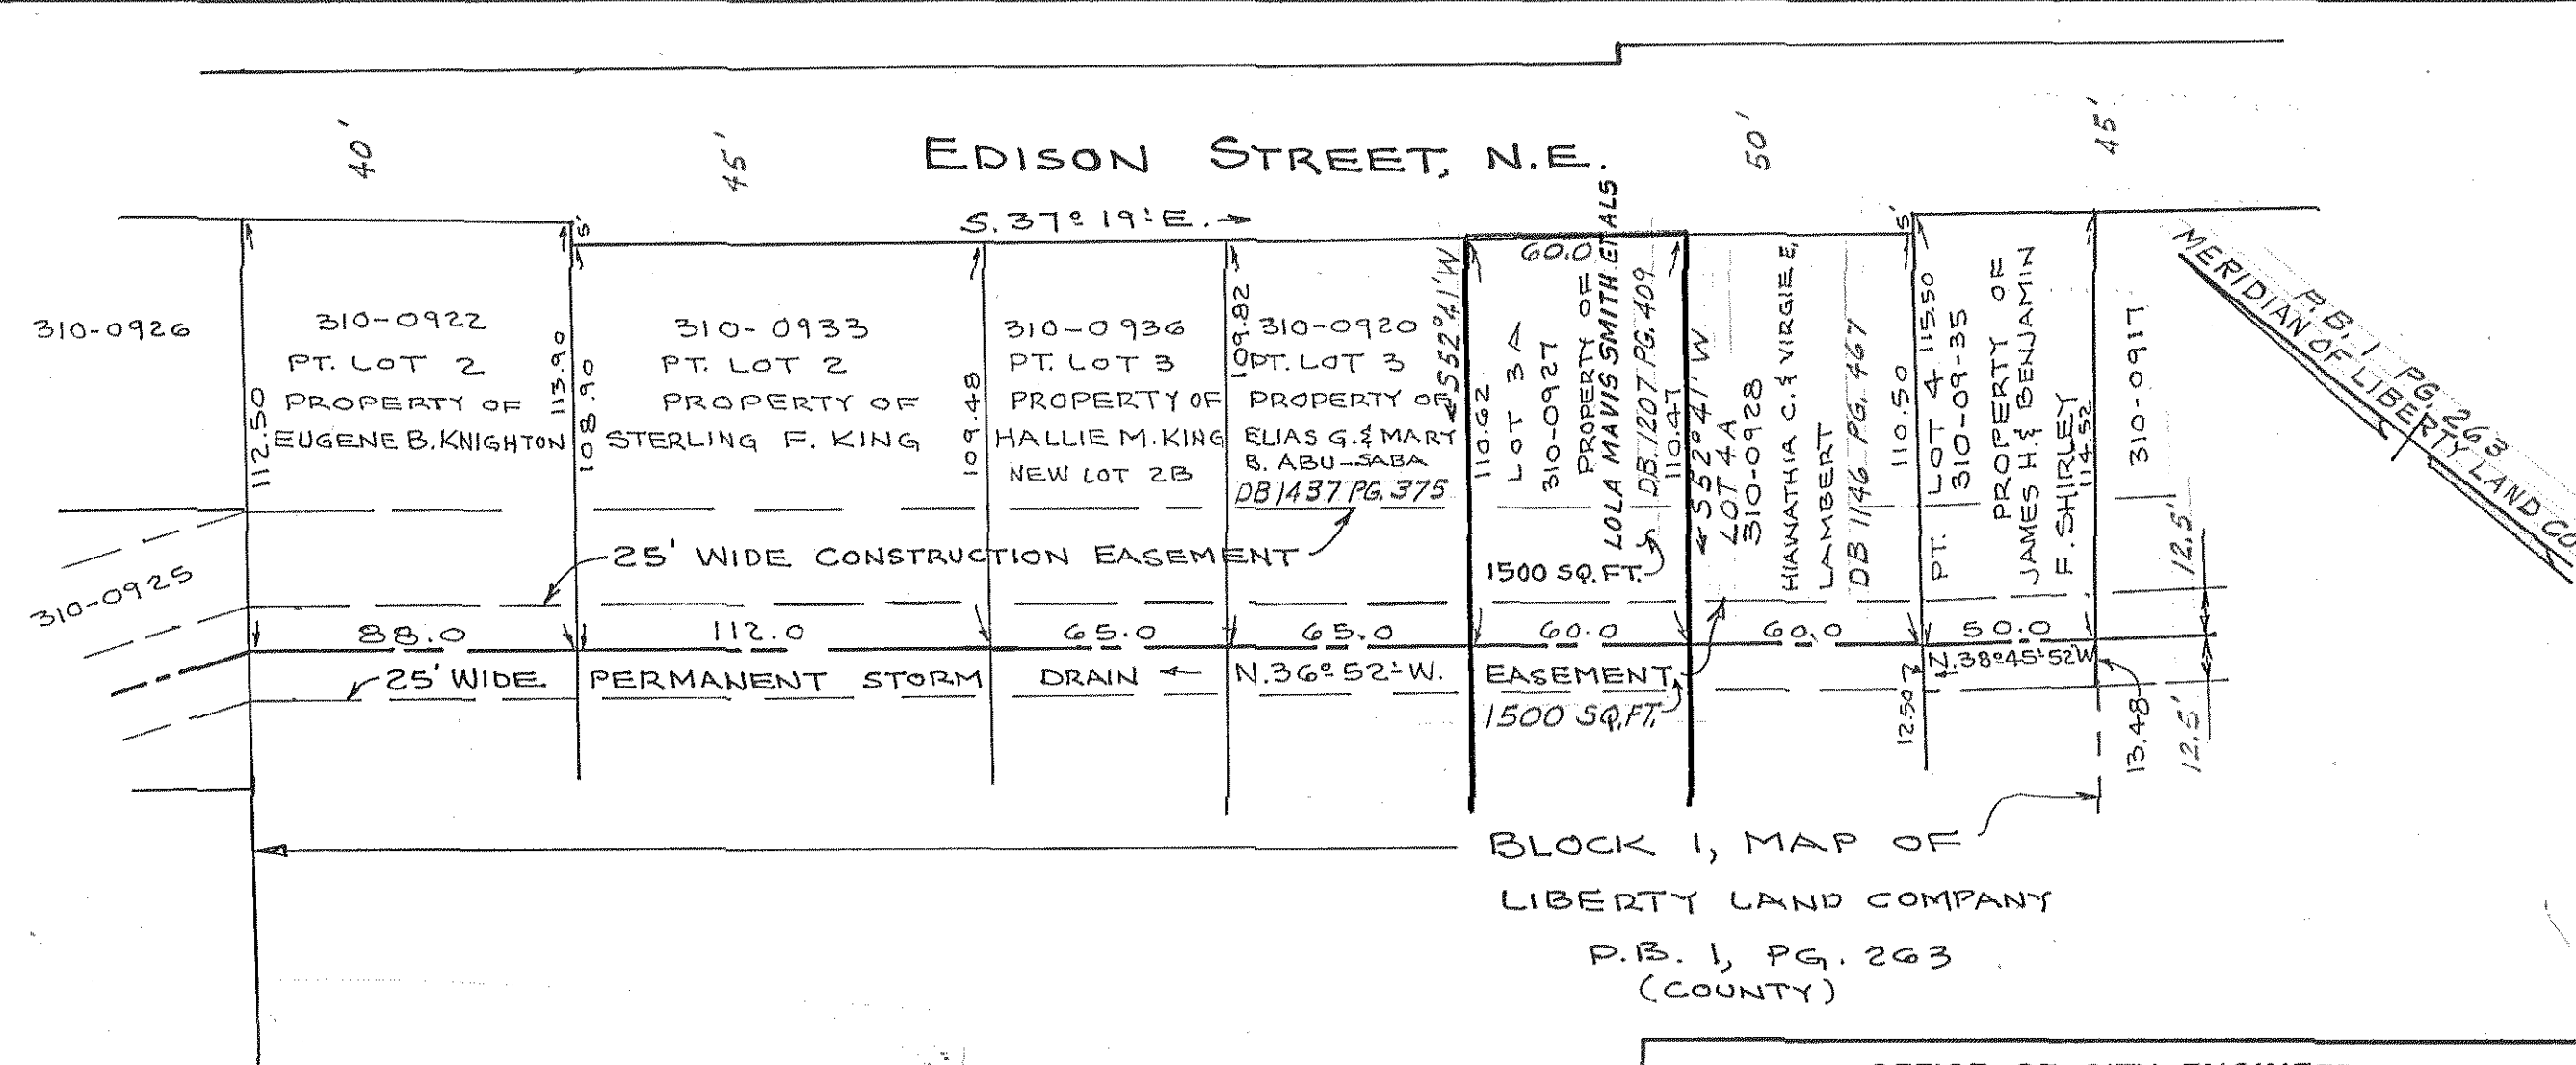

REF. SHEET 27 CONSTRUCTION PLANS
WILLIAMSON ROAD STORM DRAIN PROJECT
CONTRACT I
1500 SQ. FT. TOTAL PERMANENT EASEMENT
1500 SQ. FT. TOTAL CONSTRUCTION EASEMENT

GUFFEY, HUBBELL, MCGHEE, P.C.
Certified Land Surveyors
Salem, Virginia

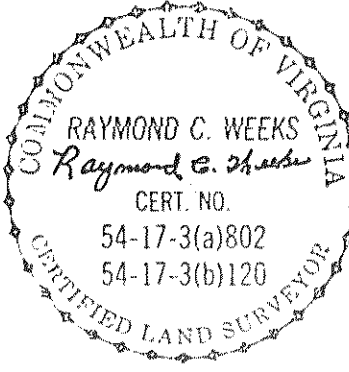

OFFICE OF CITY ENGINEER	
ROANOKE	VIRGINIA
PLAT SHOWING SANITARY SEWER & DRAINAGE EASEMENT BEING GRANTED TO CITY OF ROANOKE, VIRGINIA BY LOLA MAVIS SMITH, ET, ALS	
SCALE 1" = 50'	APPROVED: <i>Richard B. Buma</i> CITY ENGINEER
DATE JUNE 20, 1983	APPROVED: _____
FIELD BK.	
PLAN NO. 5825-I-HH	