


WESTERN VIRGINIA REGIONAL - CONSTRUCTION DETAIL

PIPE SUPPORT  
IN ENCASEMENT PIPE

01/01/12

G-6

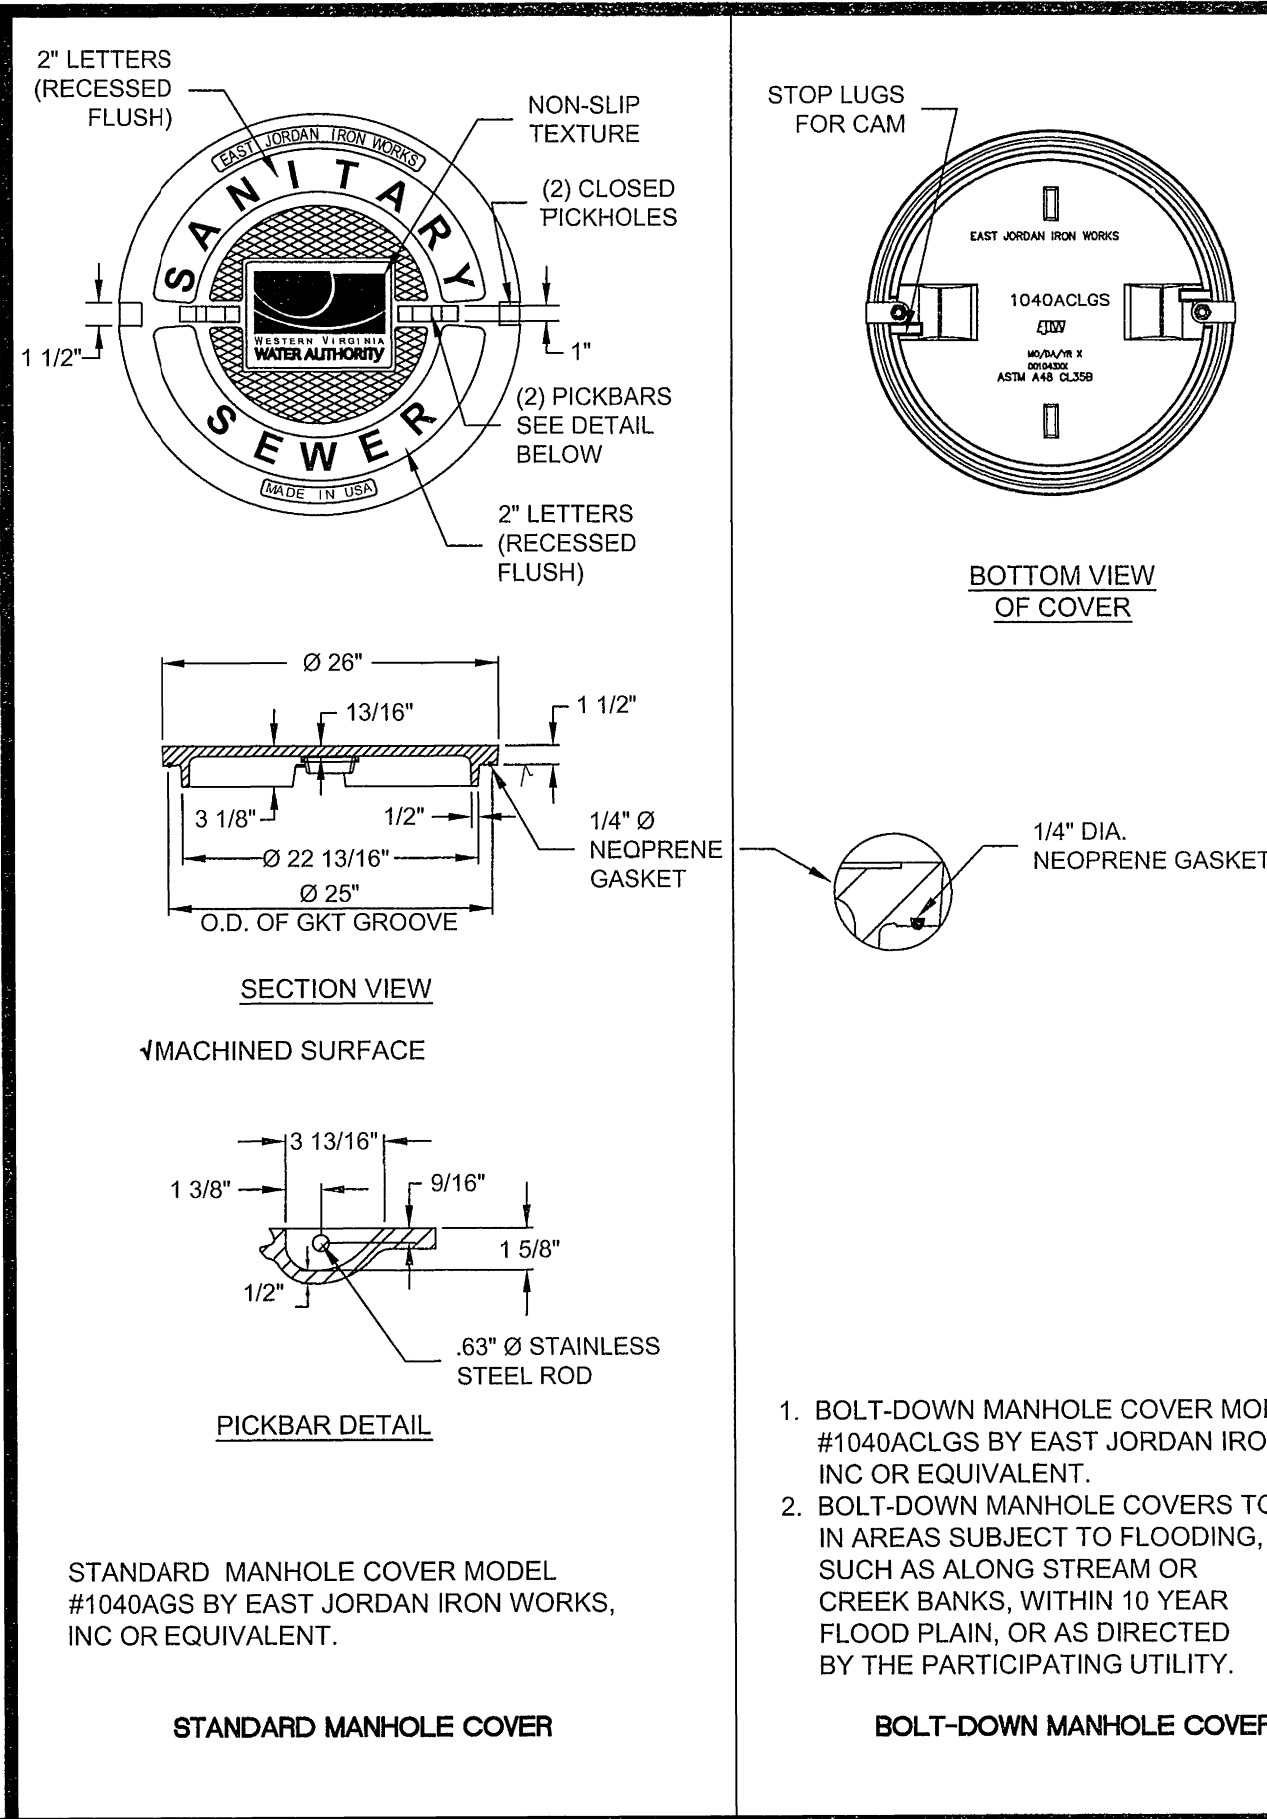


WESTERN VIRGINIA REGIONAL - CONSTRUCTION DETAIL

WATERTIGHT  
MANHOLE COVER

01/01/12

S-5

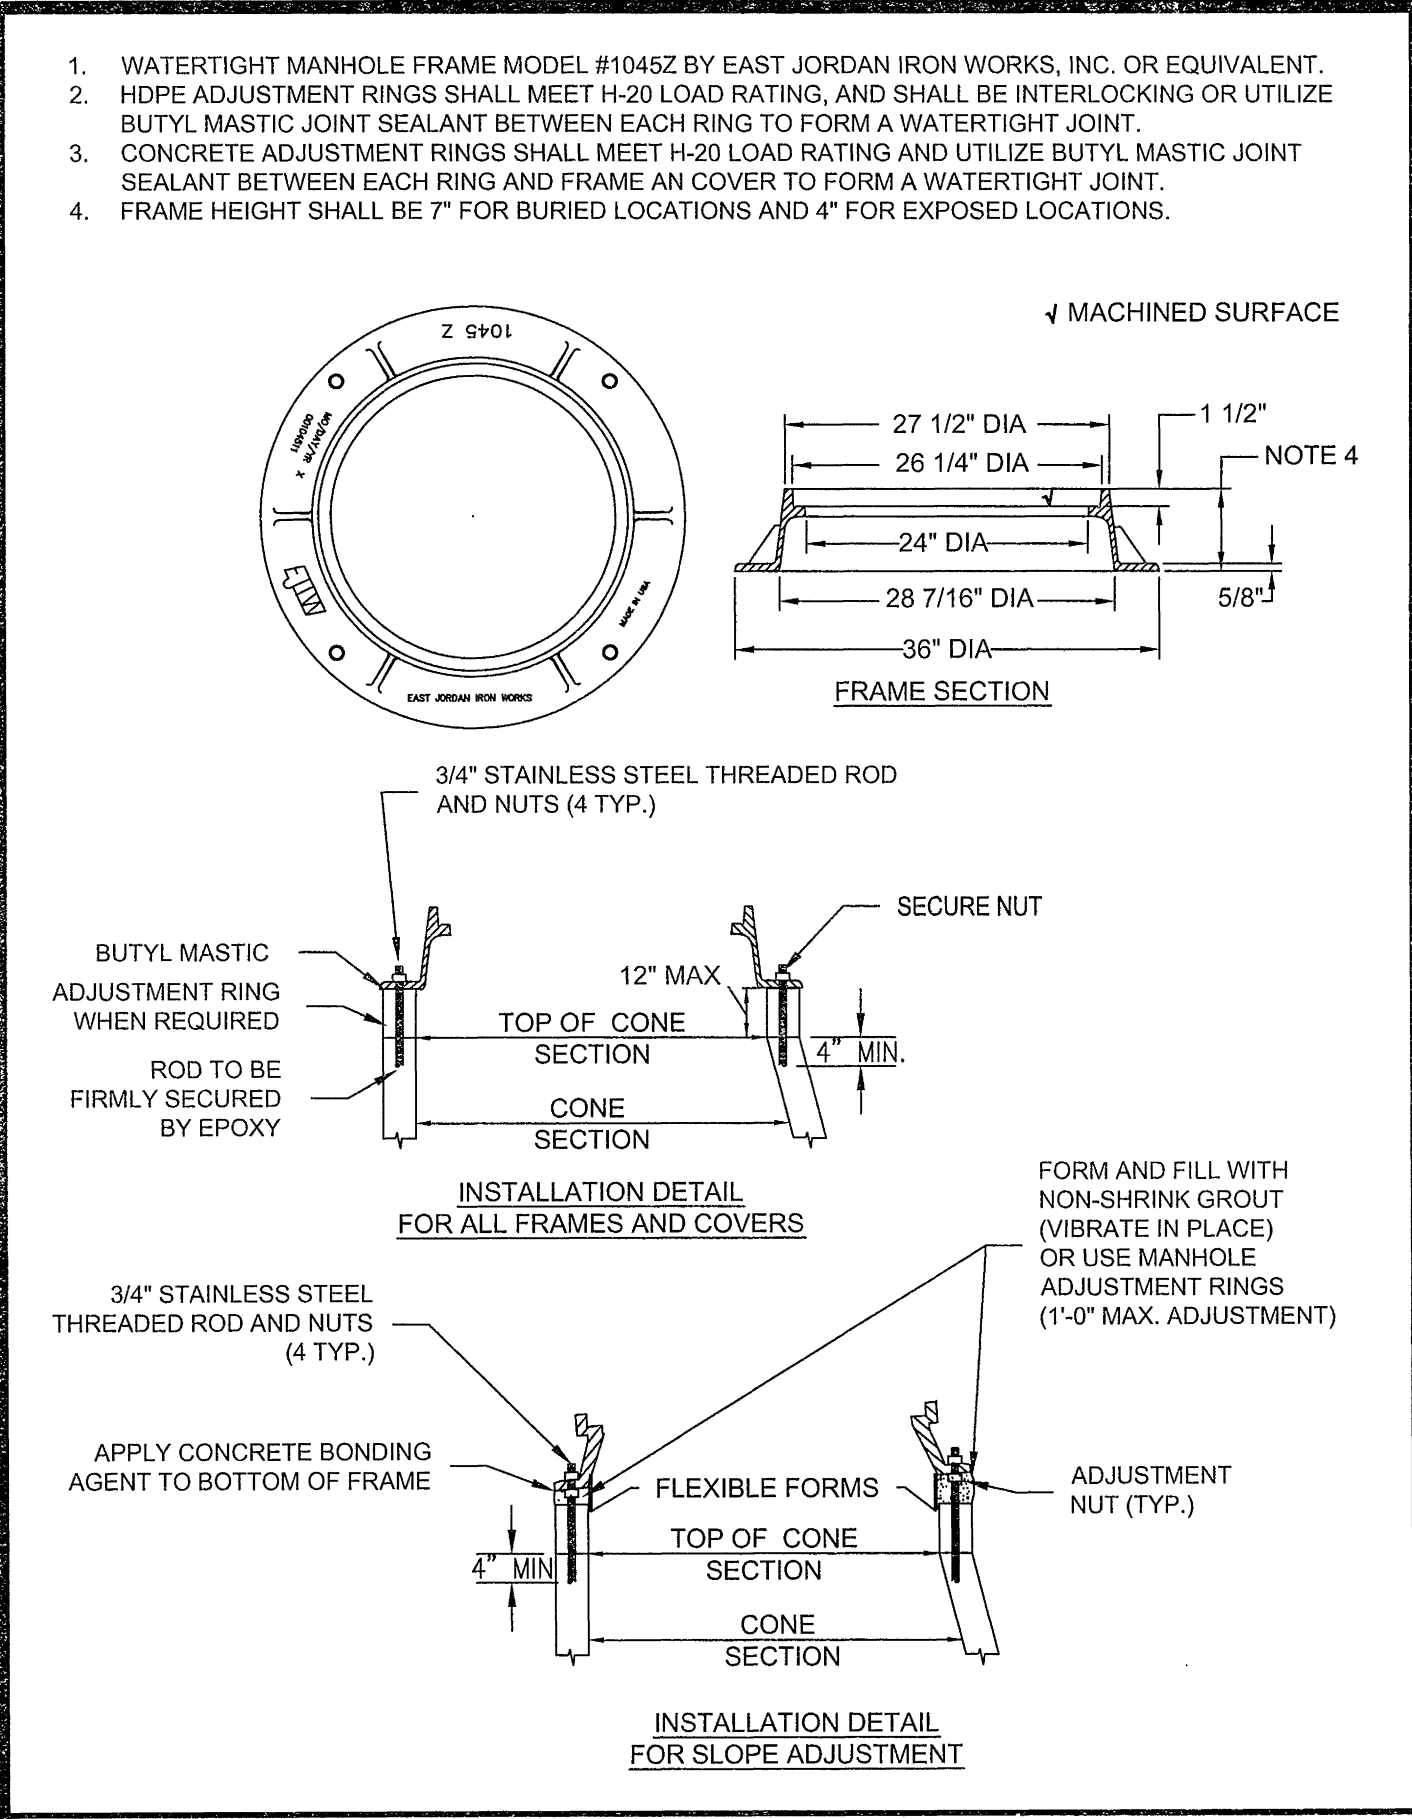

WESTERN VIRGINIA REGIONAL - CONSTRUCTION DETAIL

WATERTIGHT  
MANHOLE FRAME

01/01/12

S-4



WILLIAMSON ROAD SEWER REPLACEMENT - 4800 BLOCK  
WESTERN VIRGINIA WATER AUTHORITY

WWA DETAILS

CITY OF ROANOKE, VIRGINIA

Vertical Scale:  
N/A

Horizontal Scale:  
N/A

Commission Number:  
3228

Sheet No.:

7

Issue Date: JUNE 13, 2013  
Drawn By: JEF  
Designed By: BCC/JEF  
Checked By: BCC  
Date: 10/31/2012

| Date      |  |
|-----------|--|
| Revisions |  |
|           |  |
|           |  |
|           |  |
|           |  |
|           |  |
|           |  |

