



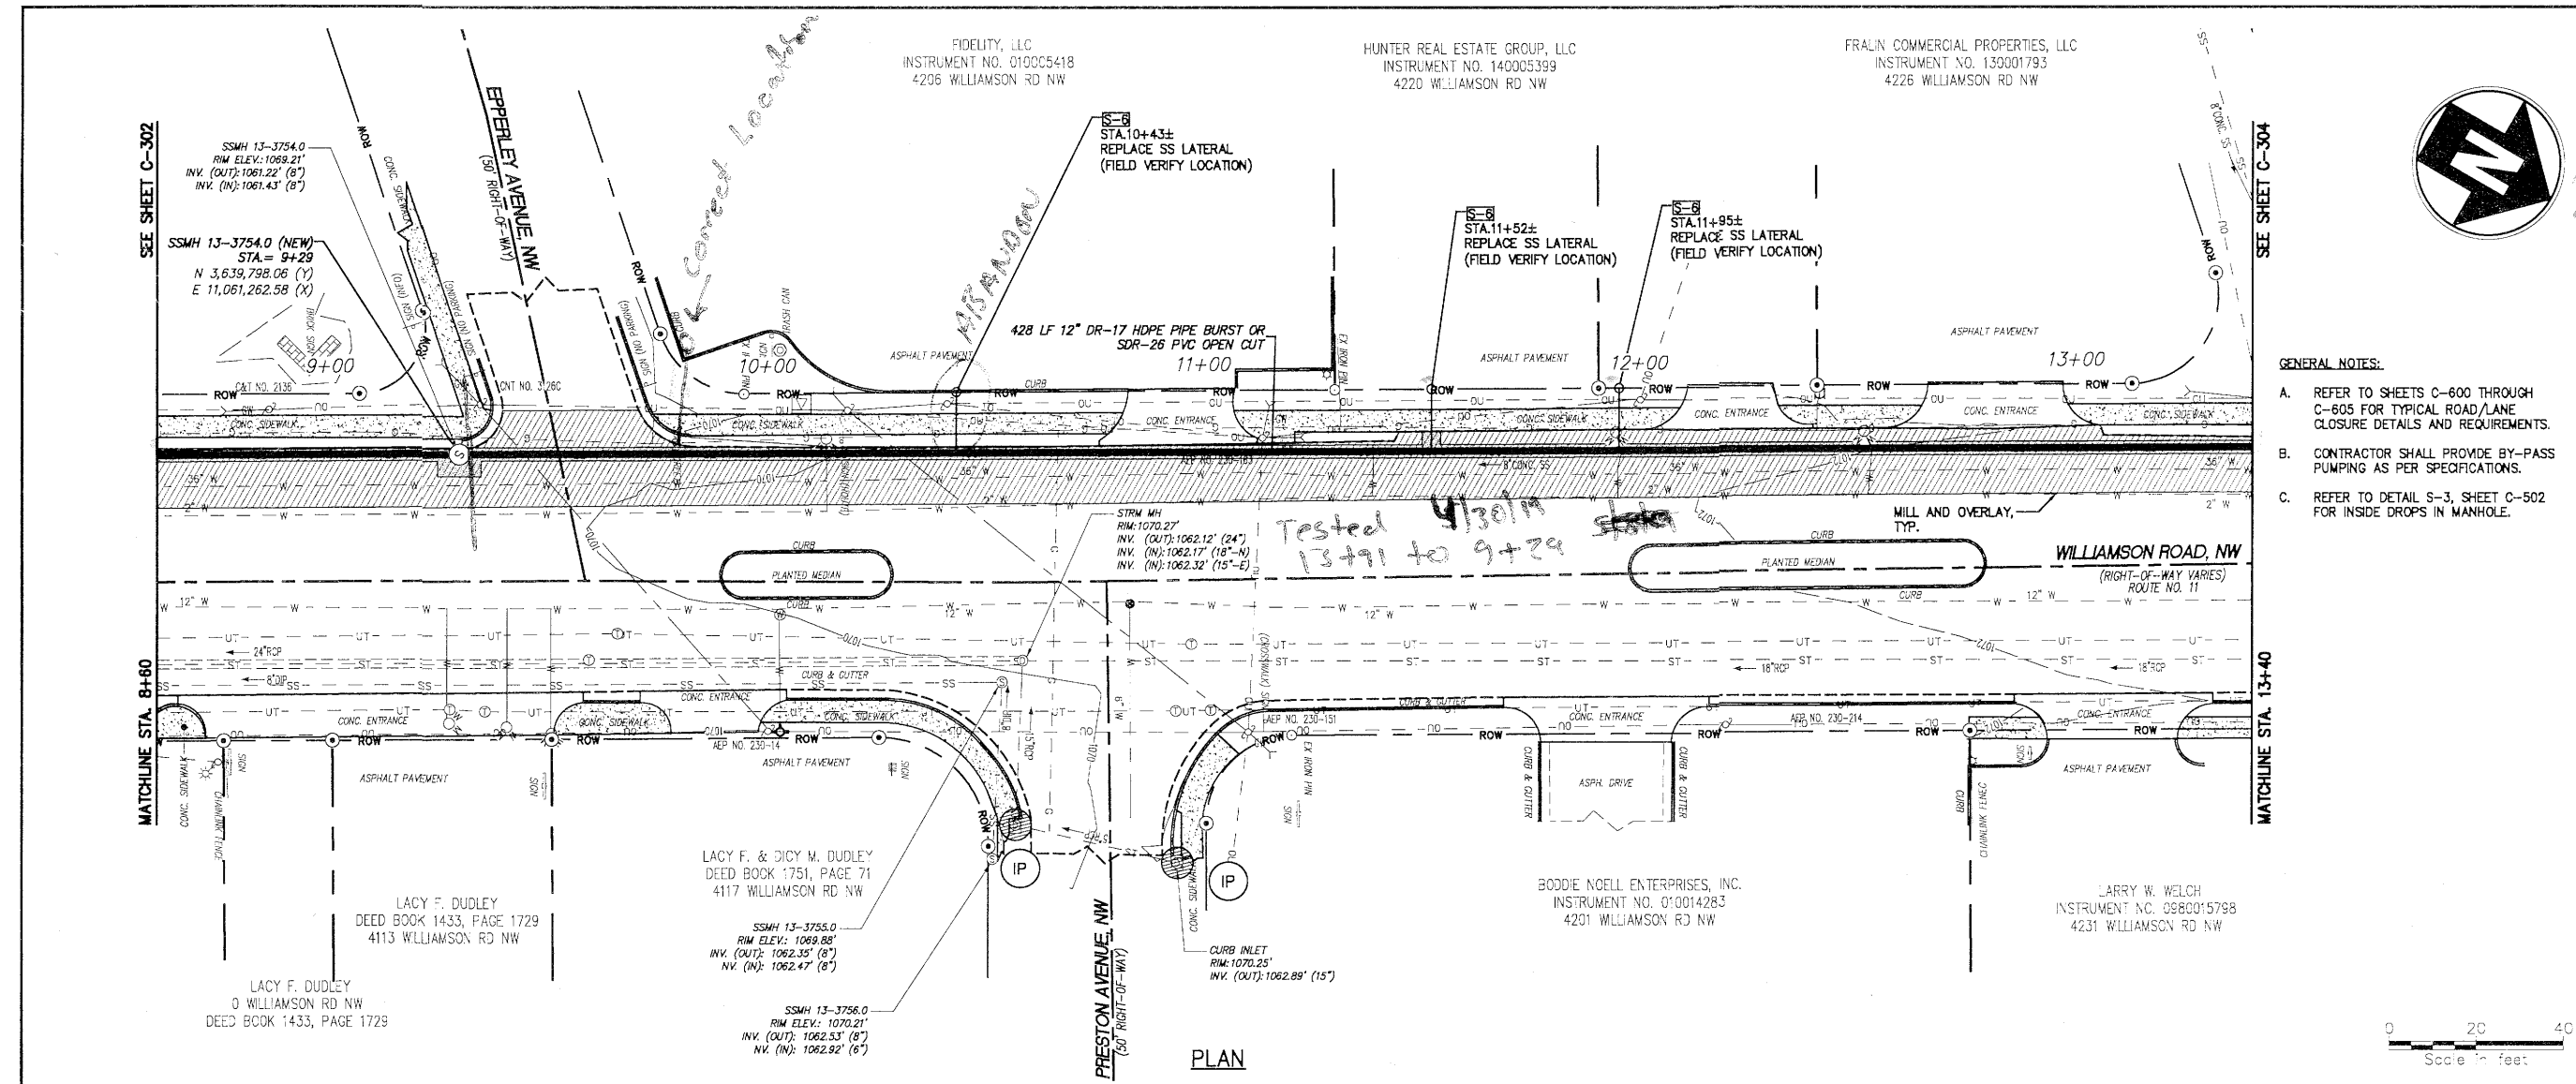

- GENERAL NOTES:
- A. REFER TO SHEETS C-600 THROUGH C-605 FOR TYPICAL ROAD/LANE CLOSURE DETAILS AND REQUIREMENTS.
 - B. CONTRACTOR SHALL PROVIDE BY-PASS PUMPING AS PER SPECIFICATIONS.
 - C. REFER TO DETAIL S-3, SHEET C-502 FOR INSIDE DROPS IN MANHOLE.

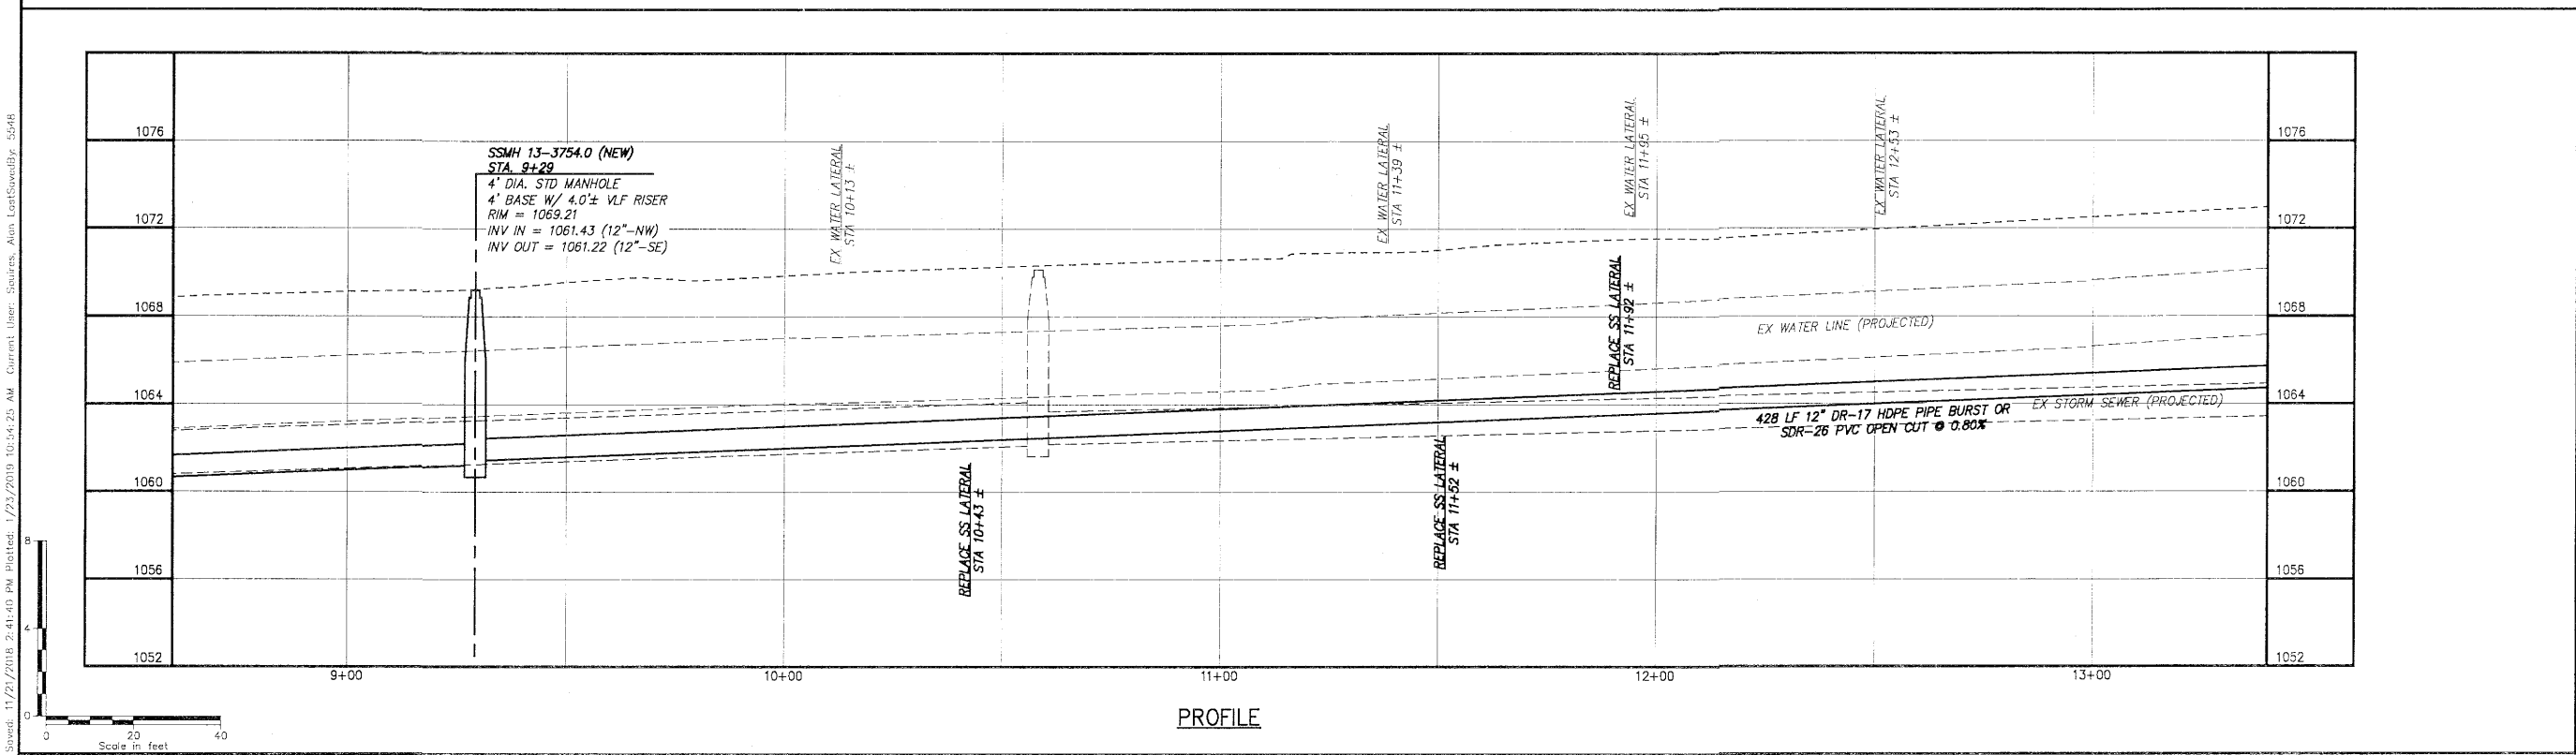

File: V:\PROJECTS\ANY\K\33338\ACAD\C-300-33338-PLAN AND PROFILE.DWG
Saved: 11/21/2018 2:41:40 PM Plotted: 1/23/2019 10:54:25 AM Current User: Scallers, Alan LastSavedBy: 5548

WESTERN VIRGINIA WATER AUTHORITY

COMMISSIONER OF THE BOARD
DOUGLAS B. HODGINS

No.	Submitted / Revision	Appr'd. By	Date
1	ISSUED FOR CONSTRUCTION	[Signature]	3-30-18
2	CONSTRUCTION ISSUE	[Signature]	01-21-19

Designed By: M/BH
Issue Date: 3-30-18

WILLIAMSON SANITARY
PLAN A
STA 8+60

C-3