


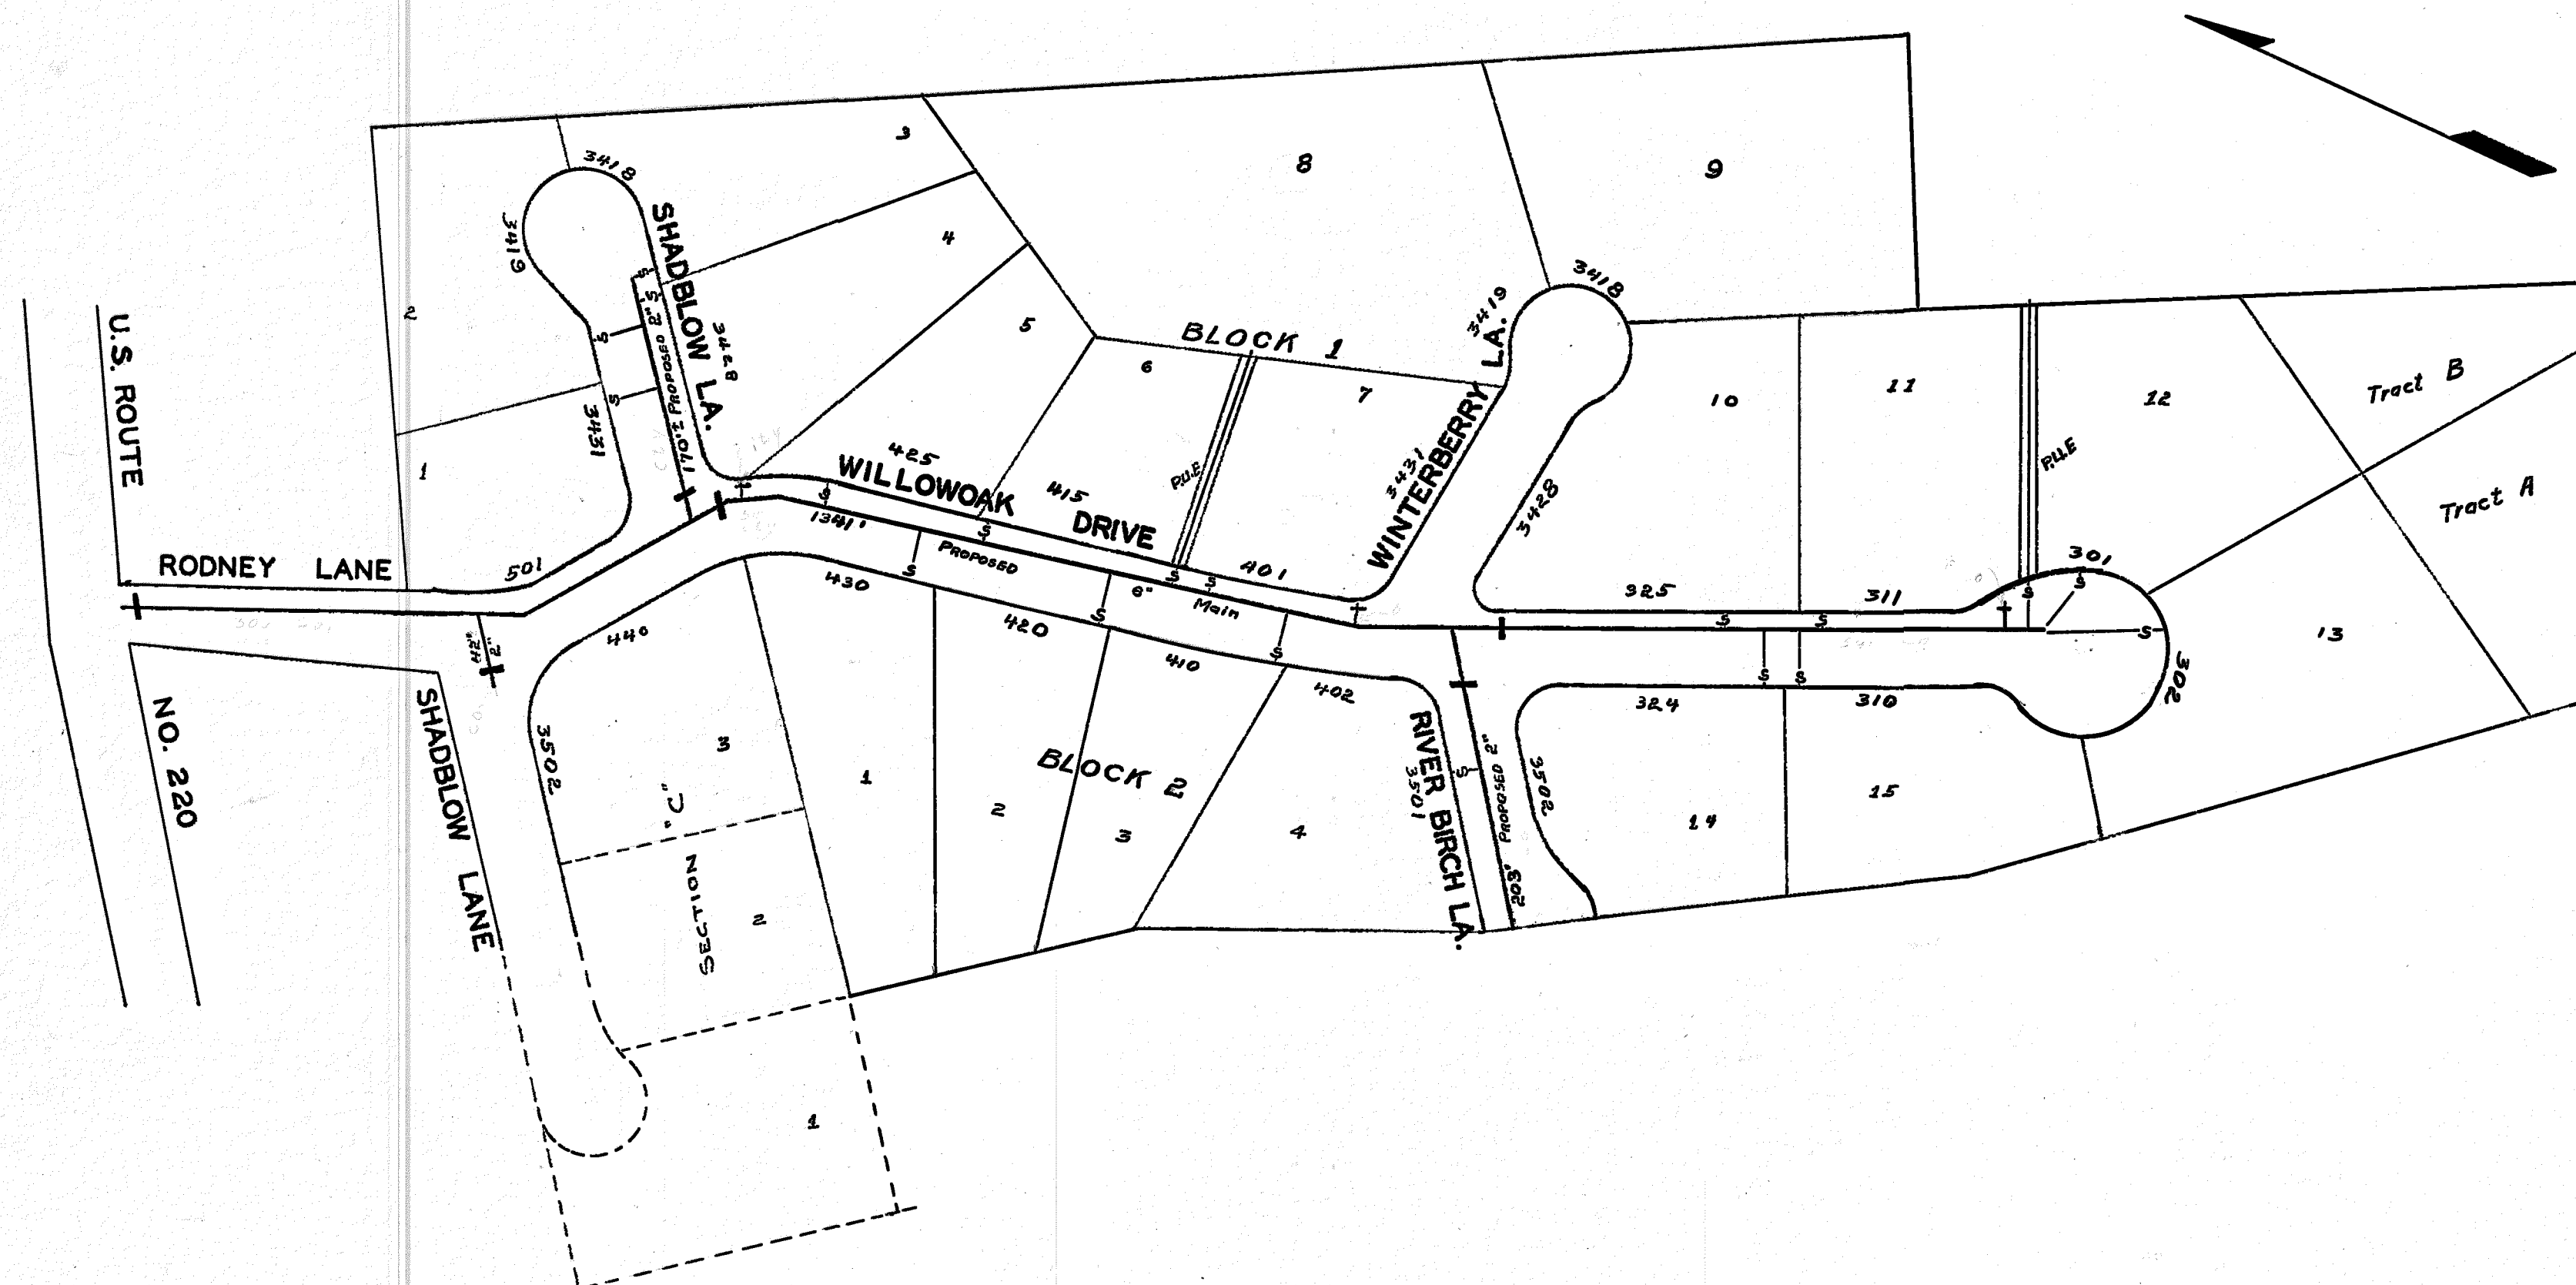

R. E. Pillow
 MGR. ROANOKE WATER DEPT.
Wm. K. Sinsback
 AGENT FOR ROANOKE PLANNING COMM.
H. Curtis Boyles
 CITY ENGINEER OF ROANOKE, VA.
Joe J. Winters
 DIRECTOR OF PUBLIC WORKS

6-22-60
 DATE
 6-22-60
 DATE
 6-22-60
 DATE
 6-22-60
 DATE

DATE STARTED 6-23-60				
DATE COMP. 8-24-60				
FEET MAIN	SIZE	VALVE	VAULT	BOX
1341'	6"	3	3	0
415'	2"	3	3	0
F. H. COMP.				
F. H. STUB ONLY	3	6"	3	3
SERV. INS. BY: Pioneer Const. Co.				
MAINS INS. BY: " " "				
NO. 3/4" SERV. INS. 18 2 1-1"				
CITY OR CO. CITY & Co.				
DEPT. INSP. D. T. M.				

WATER DEPARTMENT
 CITY OF ROANOKE, VA.
 PROSPECT VALLEY
 SCALE - 1"=100'
 DRAWN BY E.L.A. JUNE, 22, 1960