

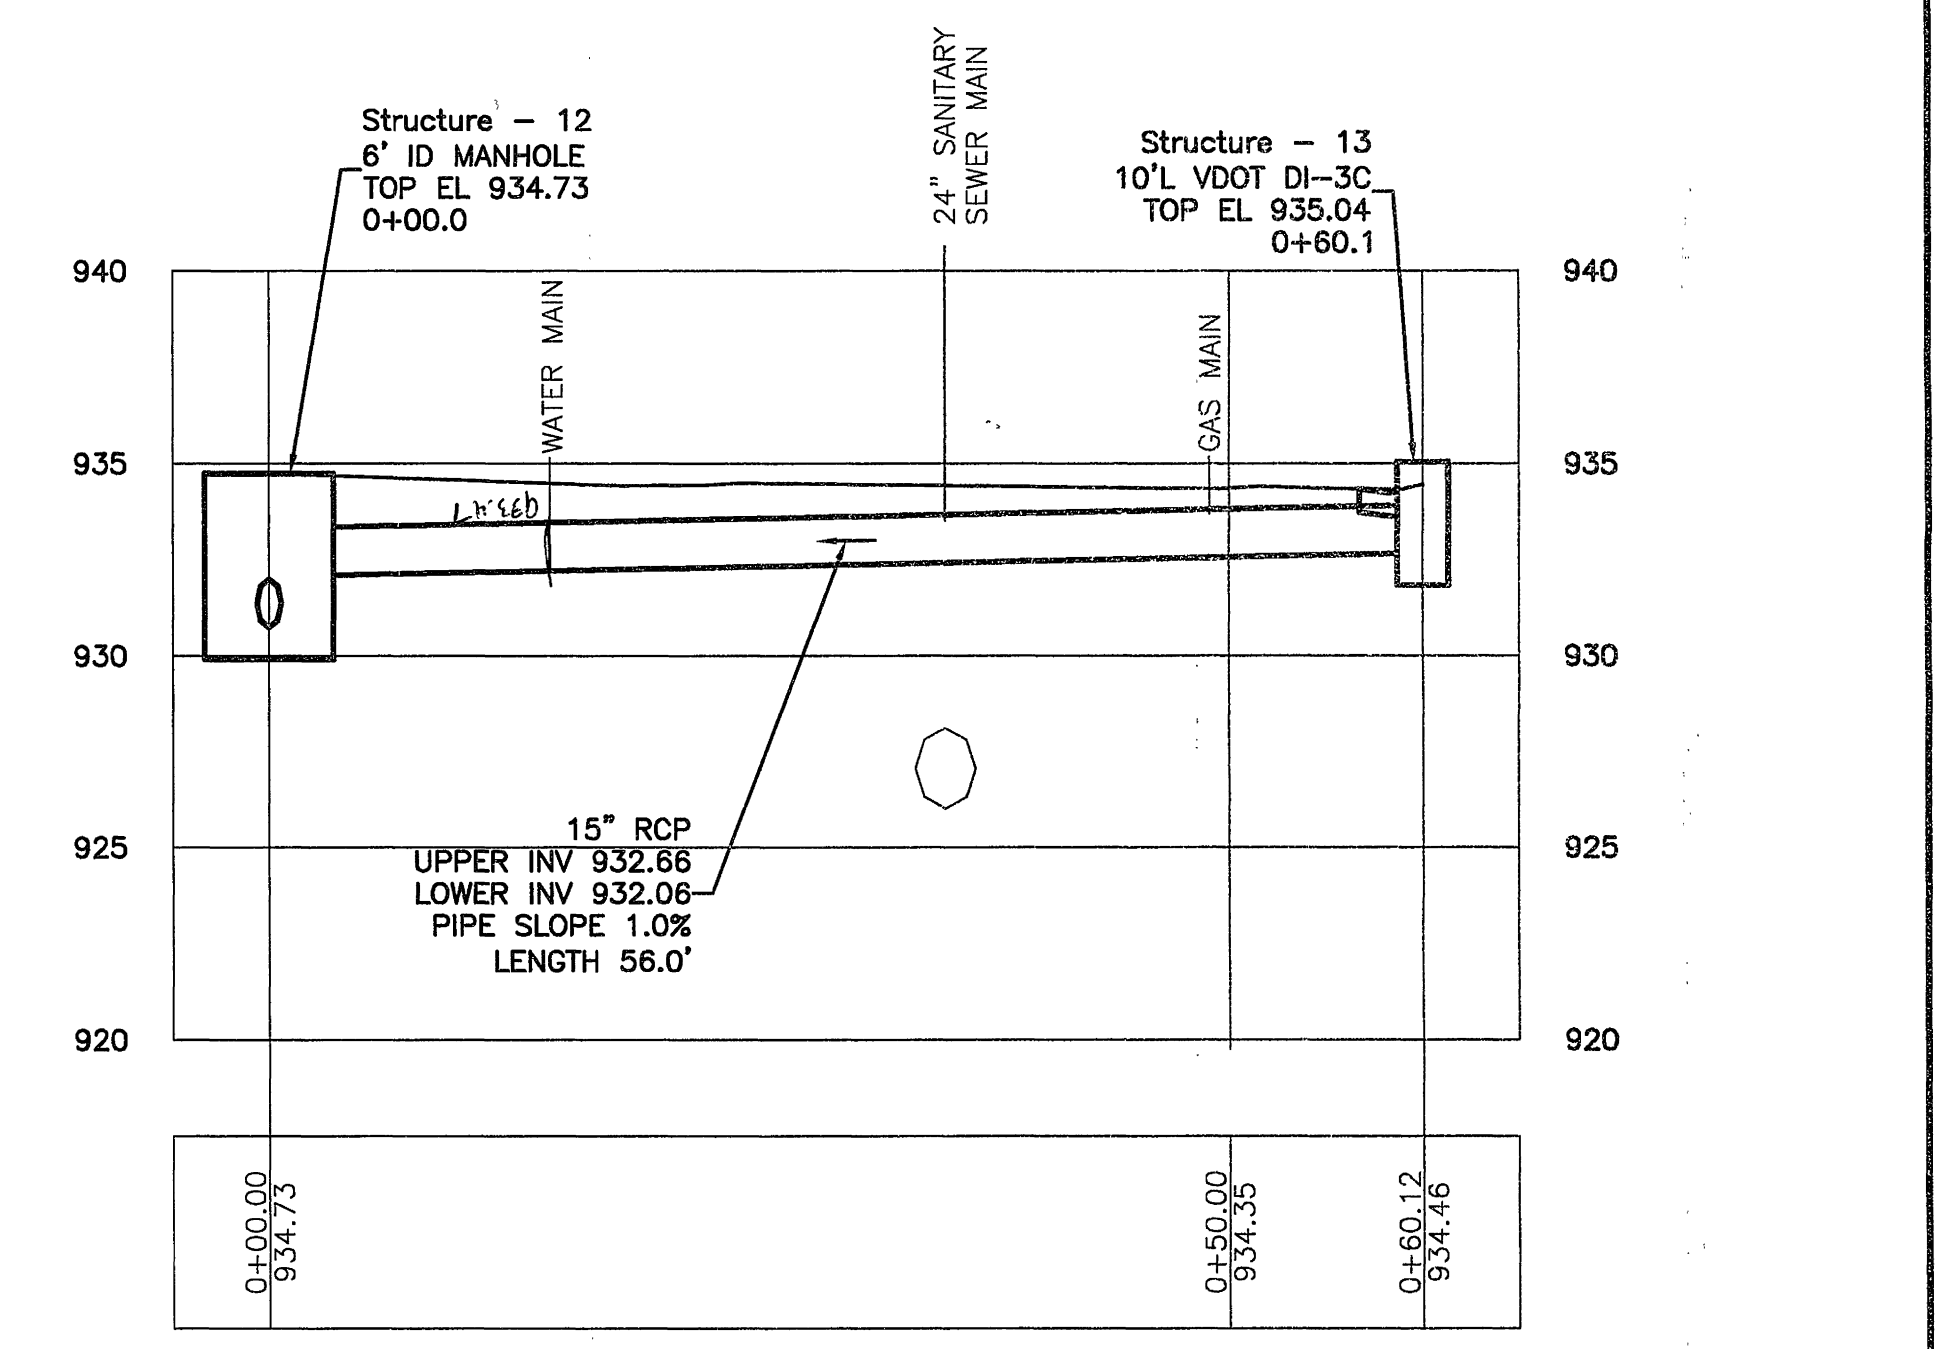
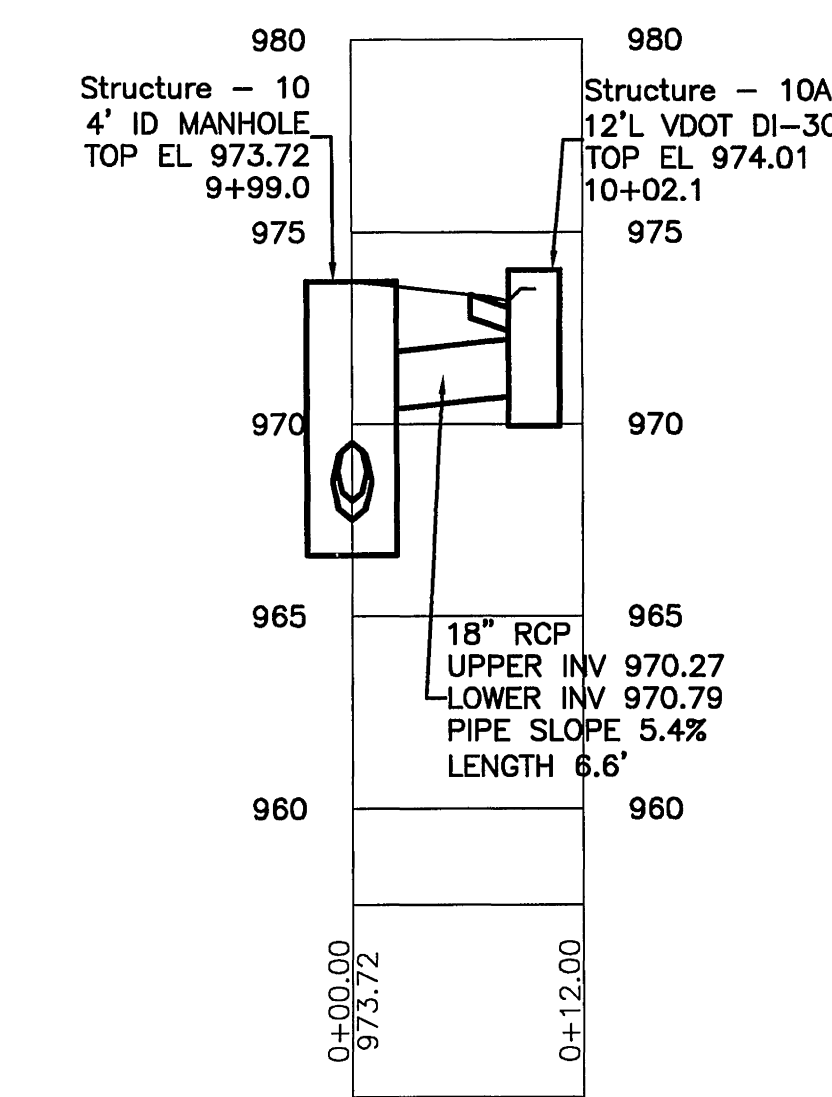
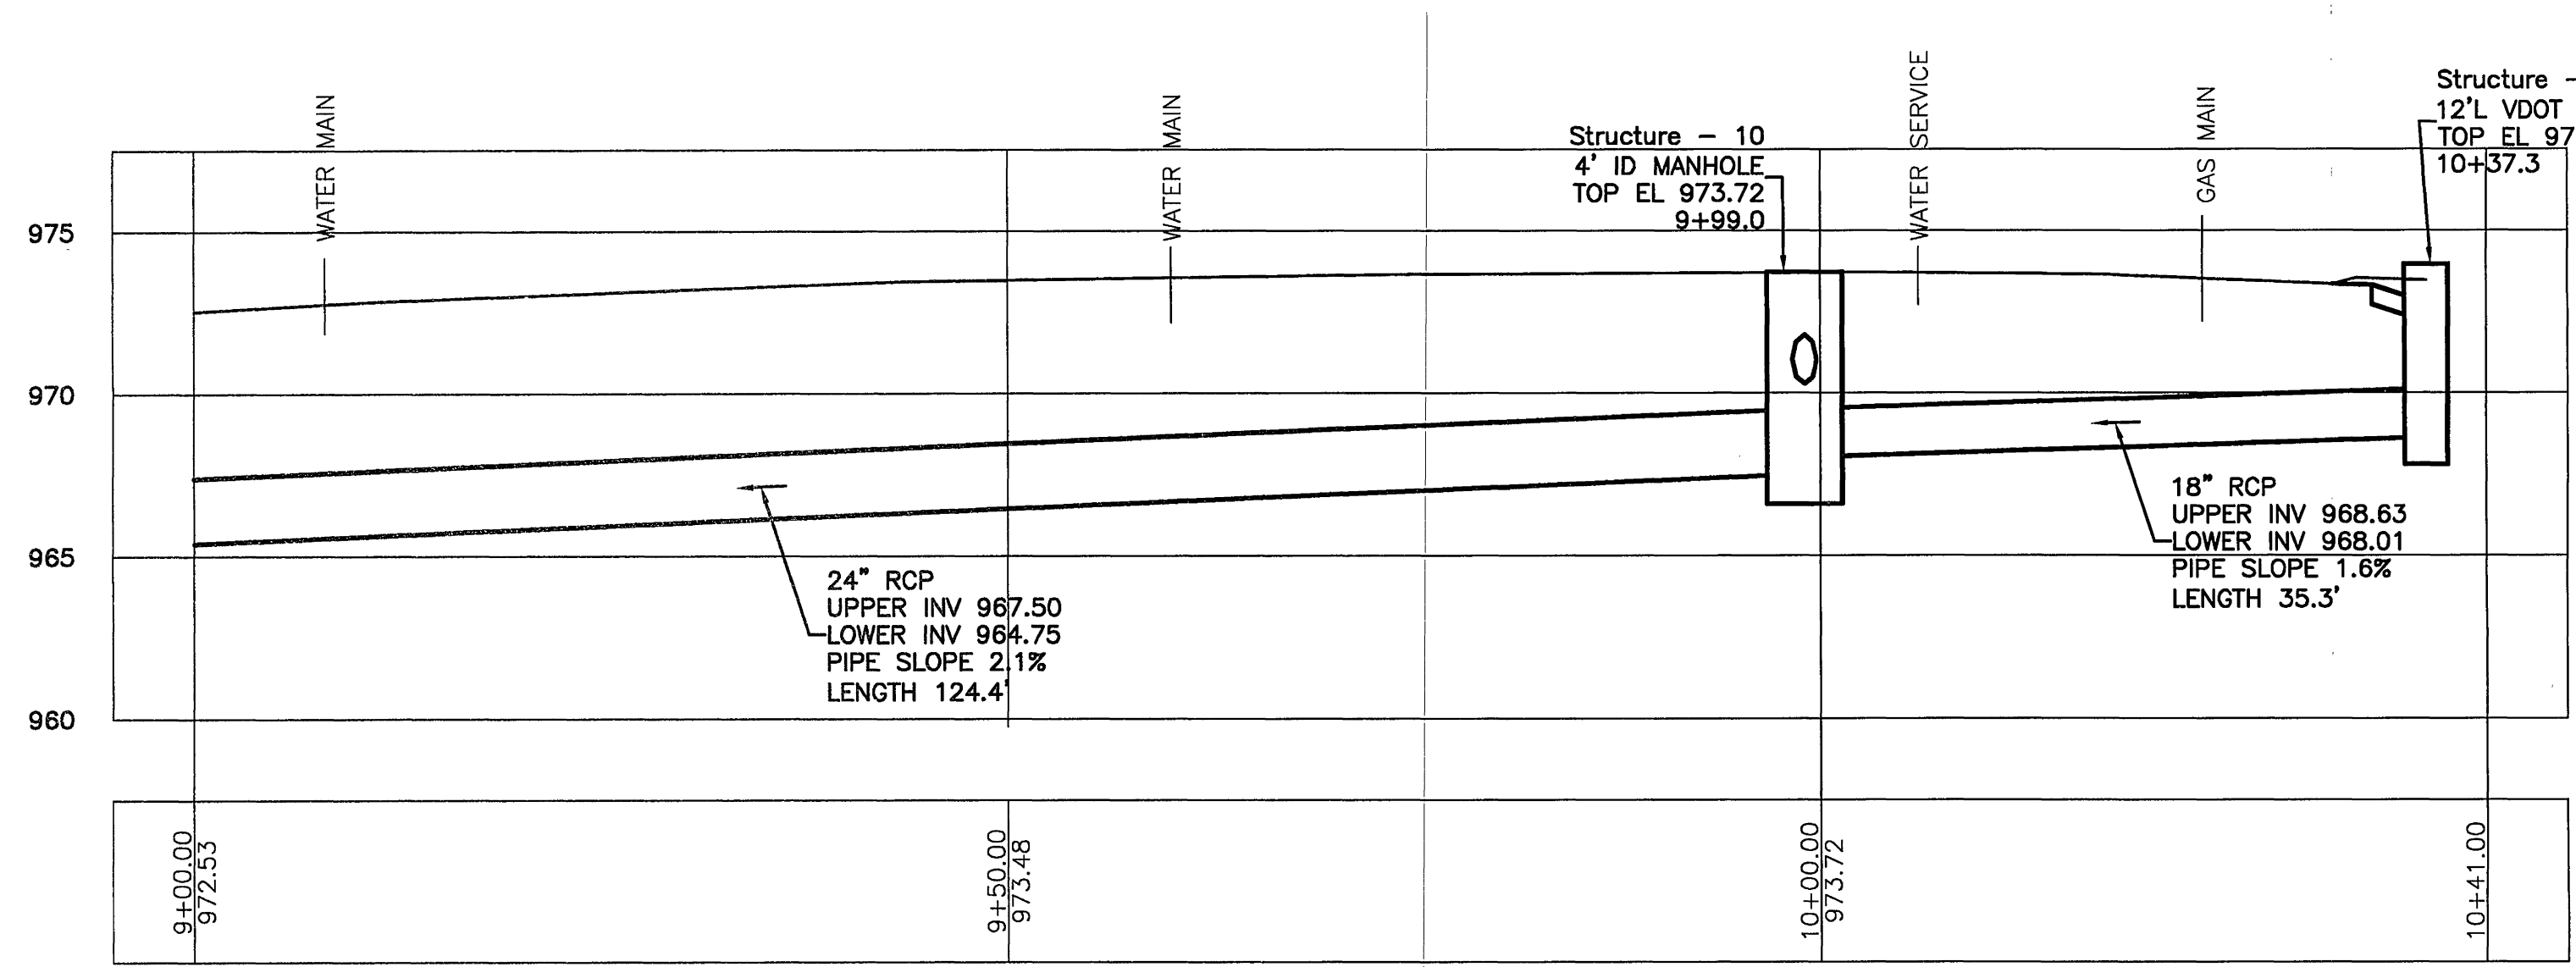
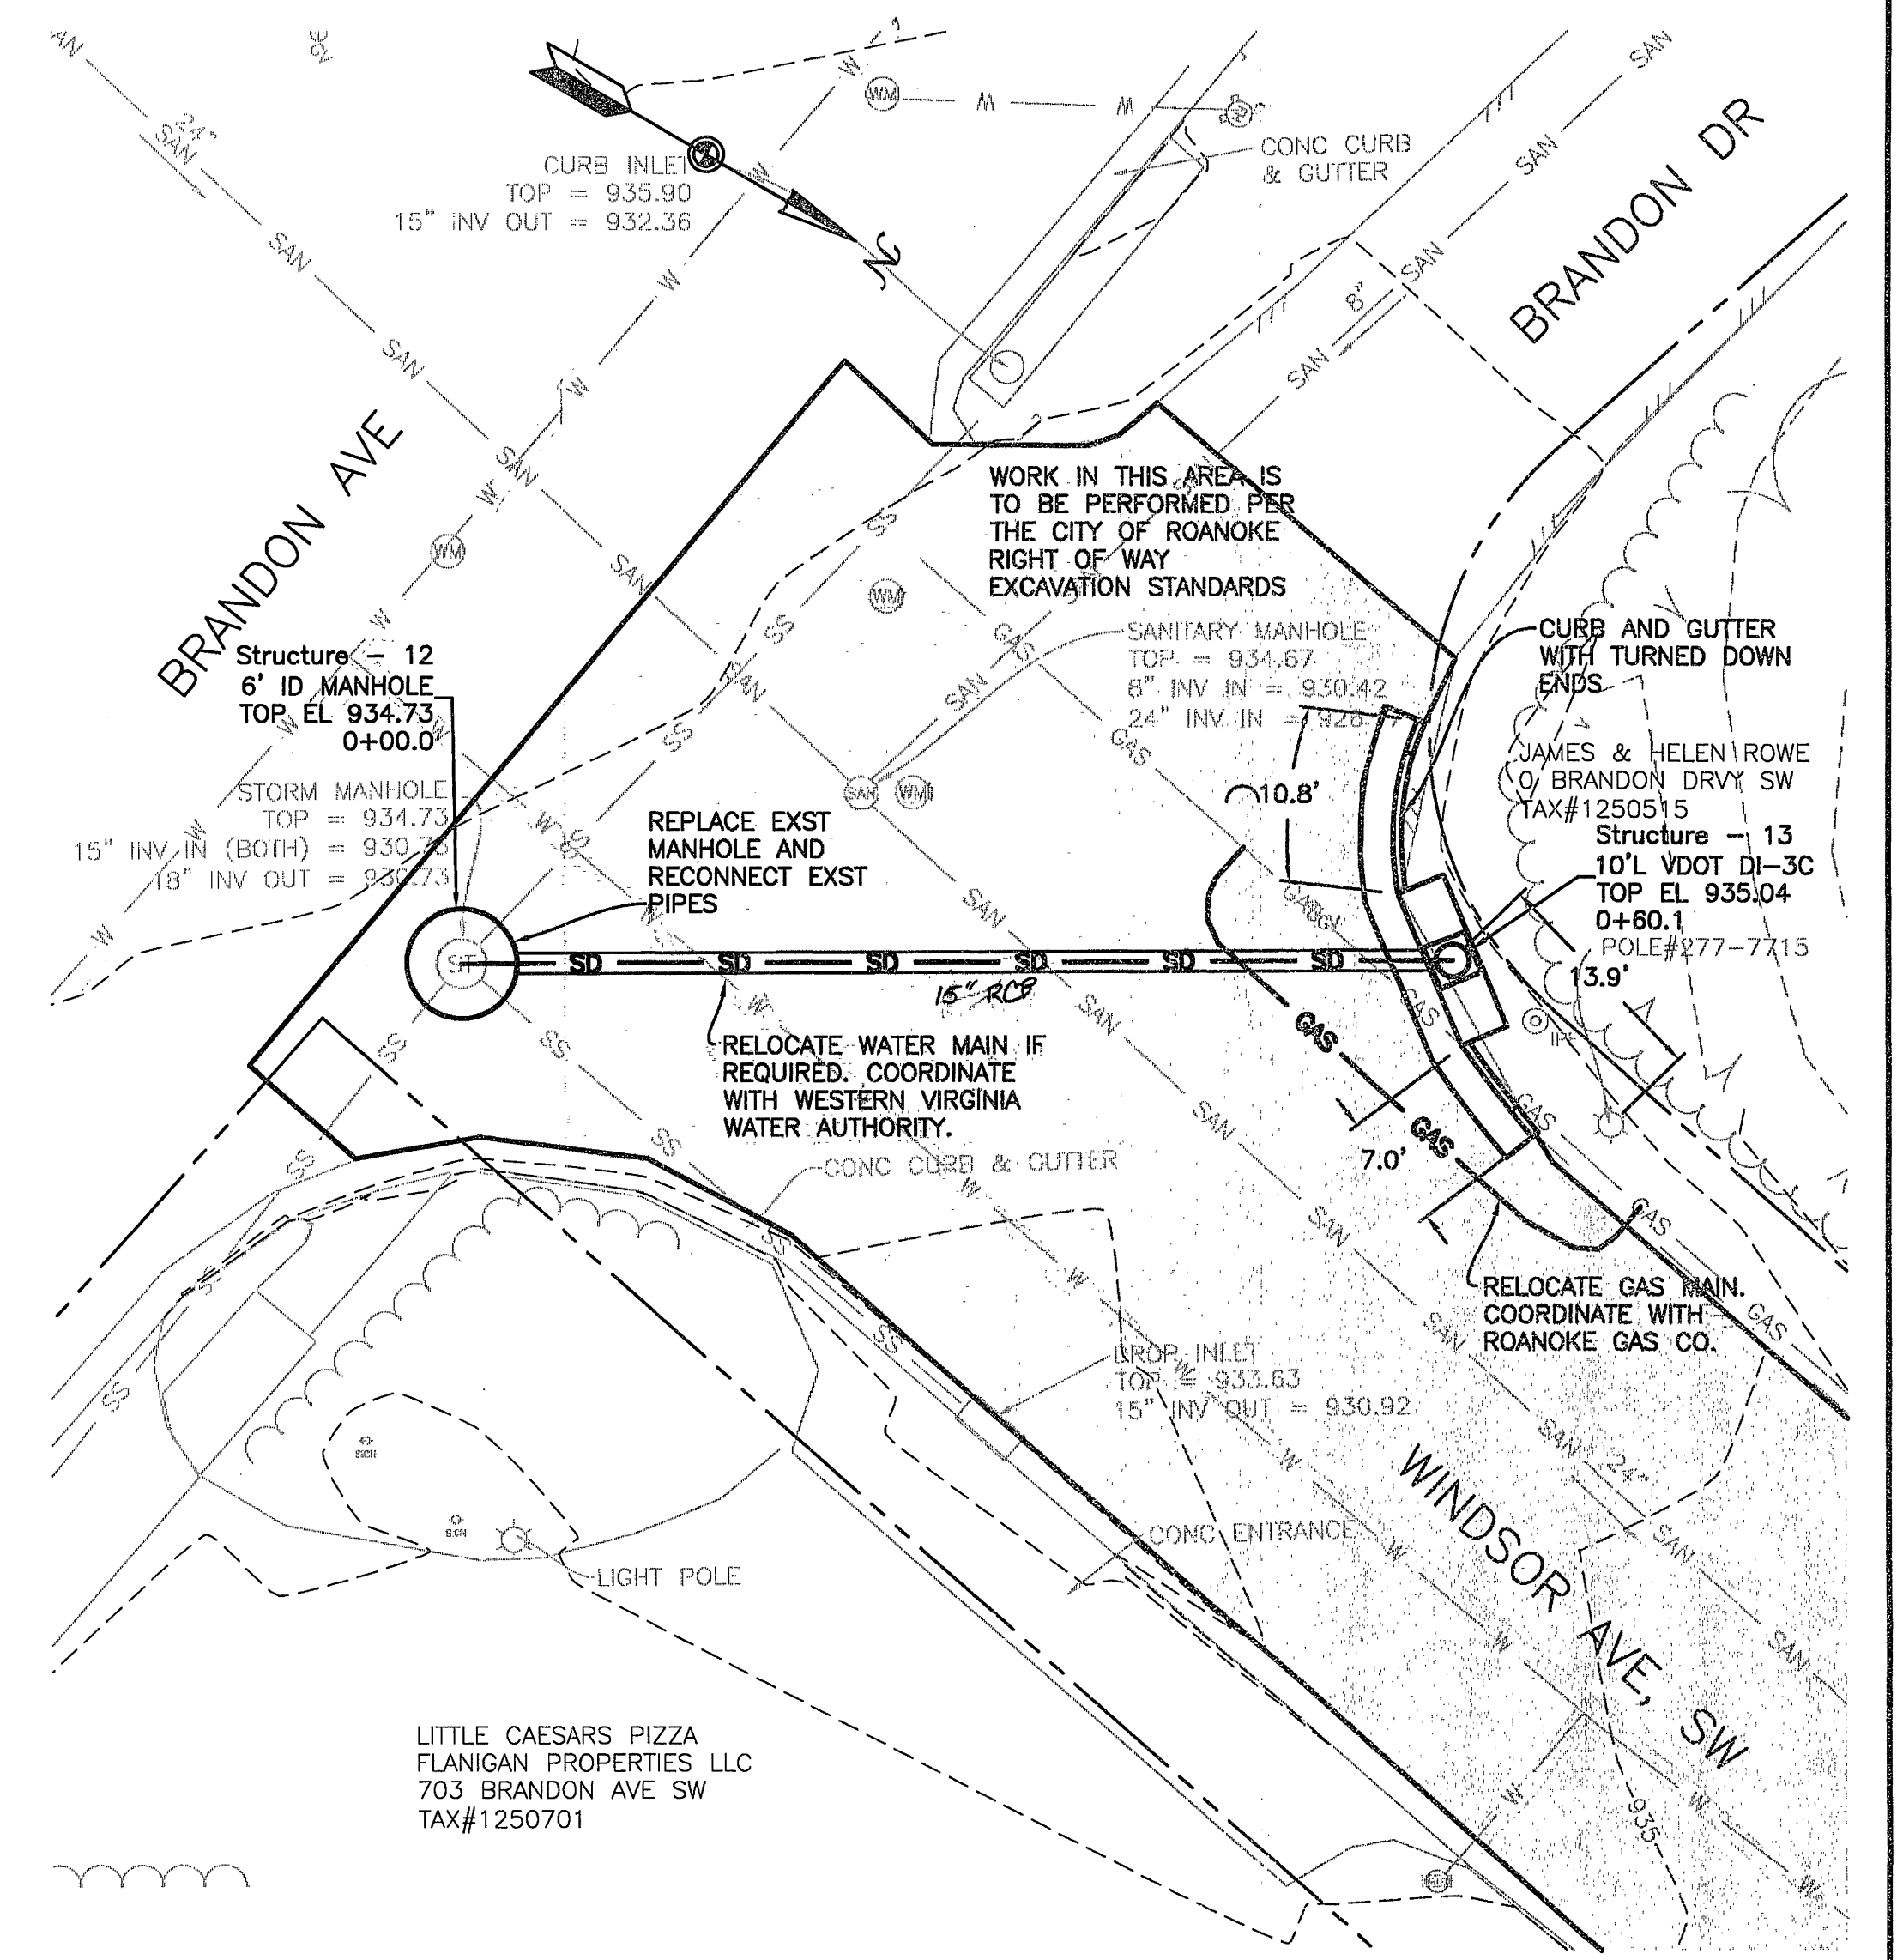
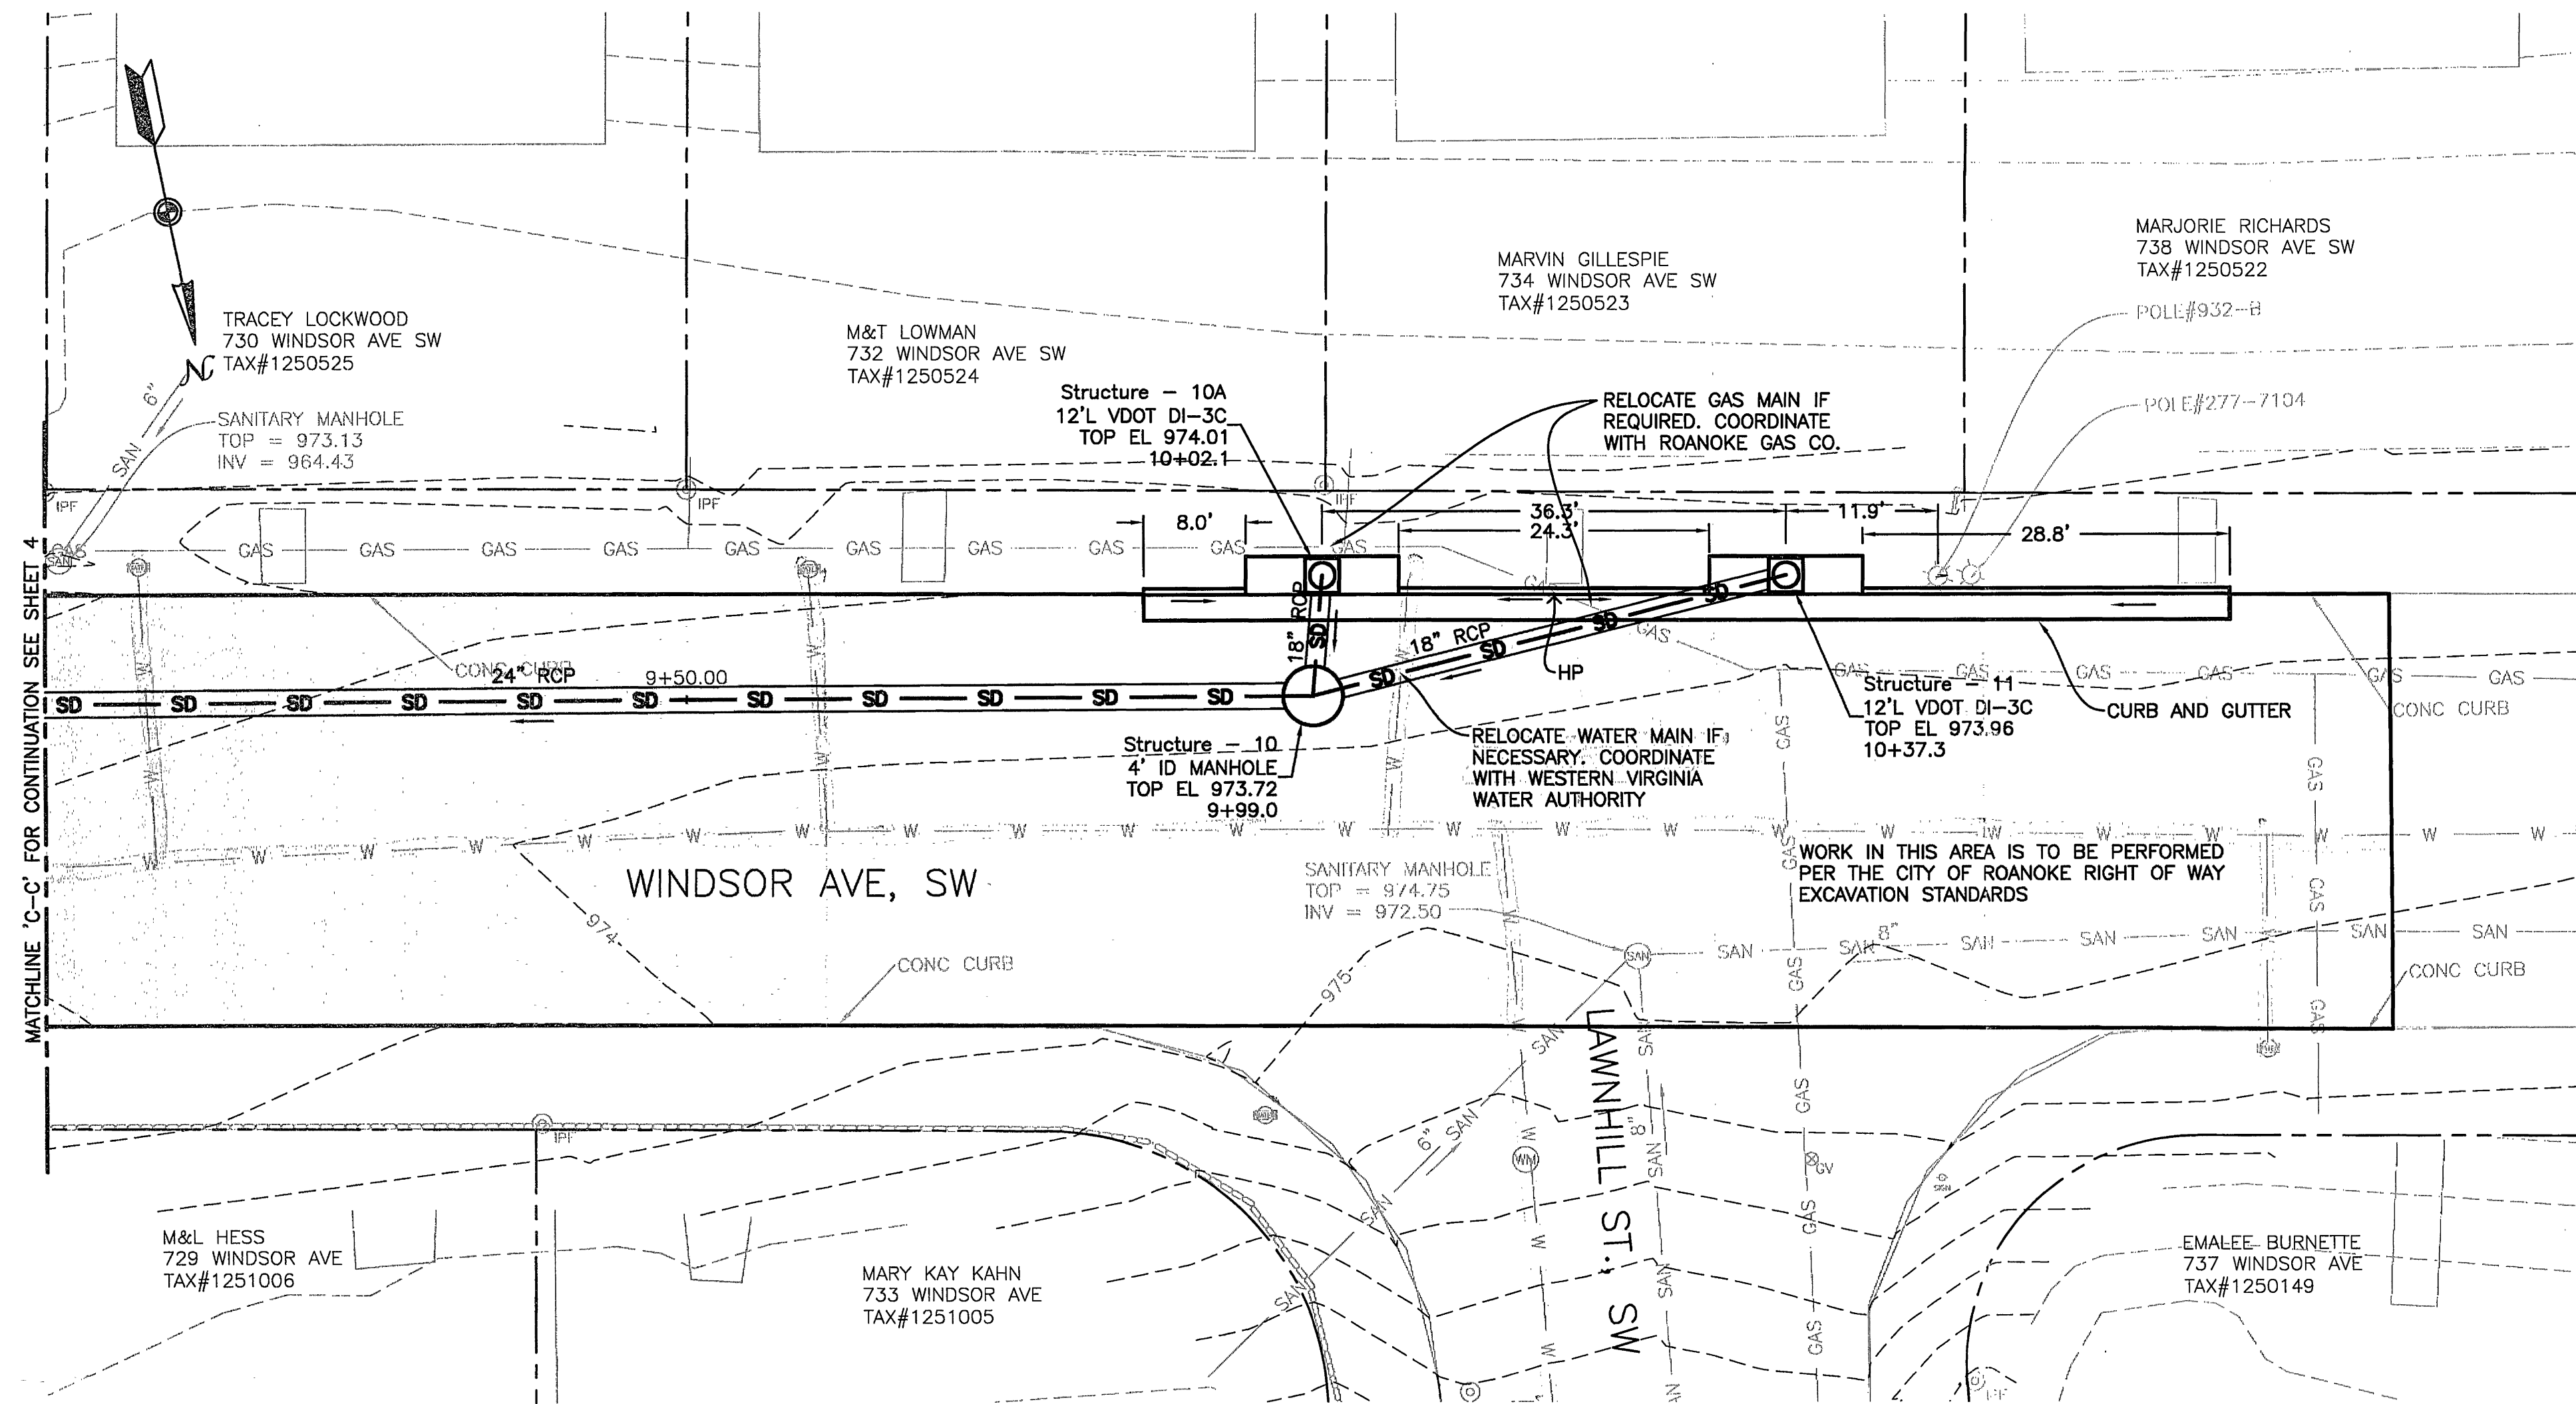


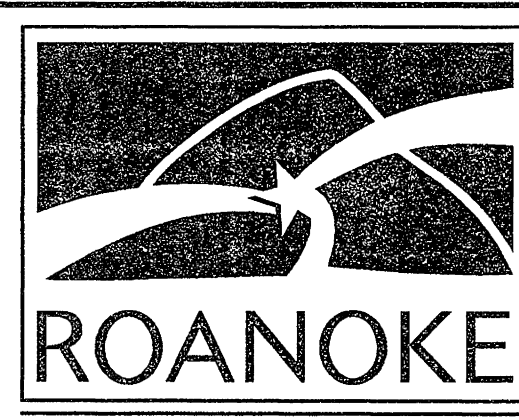


NOTE:
EXCAVATIONS FOR CURB CONSTRUCTION SHALL BE STABILIZED WITH
COMPACTED BASE STONE IMMEDIATELY TO PREVENT EROSION AND
PROTECT SUBGRADE.

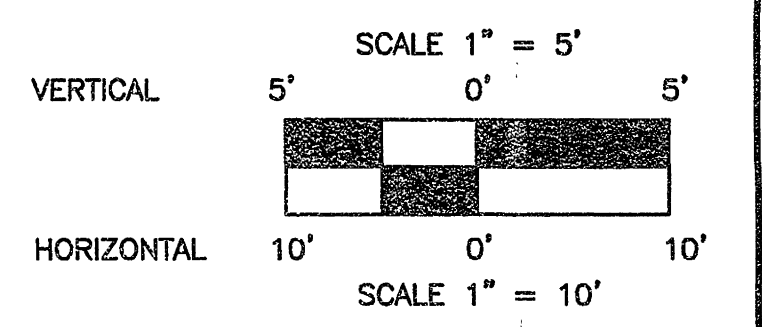

OFFICE OF THE
CITY ENGINEER
215 CHURCH AVENUE, S.W.
ROOM 350
PHONE: (540) 853-2731
FAX: (540) 853-1364
WWW.ROANOKEVA.GOV

DESIGNED: ARG
DRAWN: ARG
CHECKED: LEP

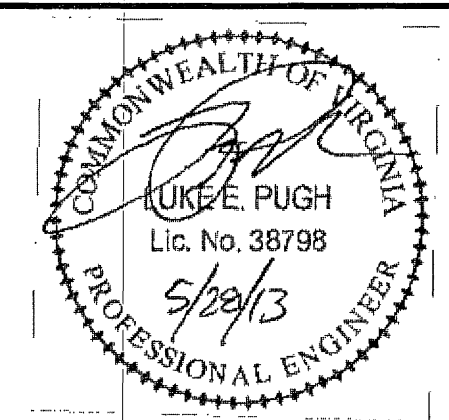

REV.	DATE:	DESCRIPTION

DATE:
05/22/2013
SCALE:
1"=10'-0"
24"x36" SHEET

WINDSOR AVE SW DRAINAGE
IMPROVEMENTS PROJECT
CITY OF ROANOKE, VIRGINIA

APPROVED
AUG 06 2013

SHEET
6 OF 7
PLAN NO.
6