
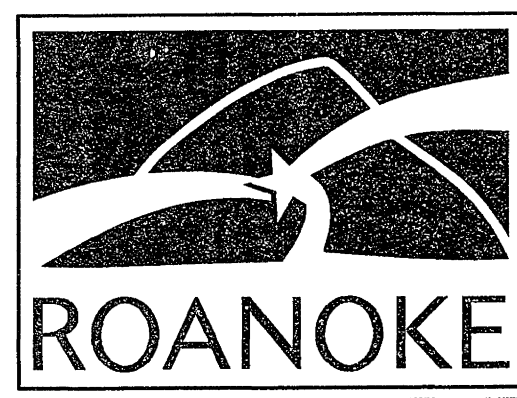
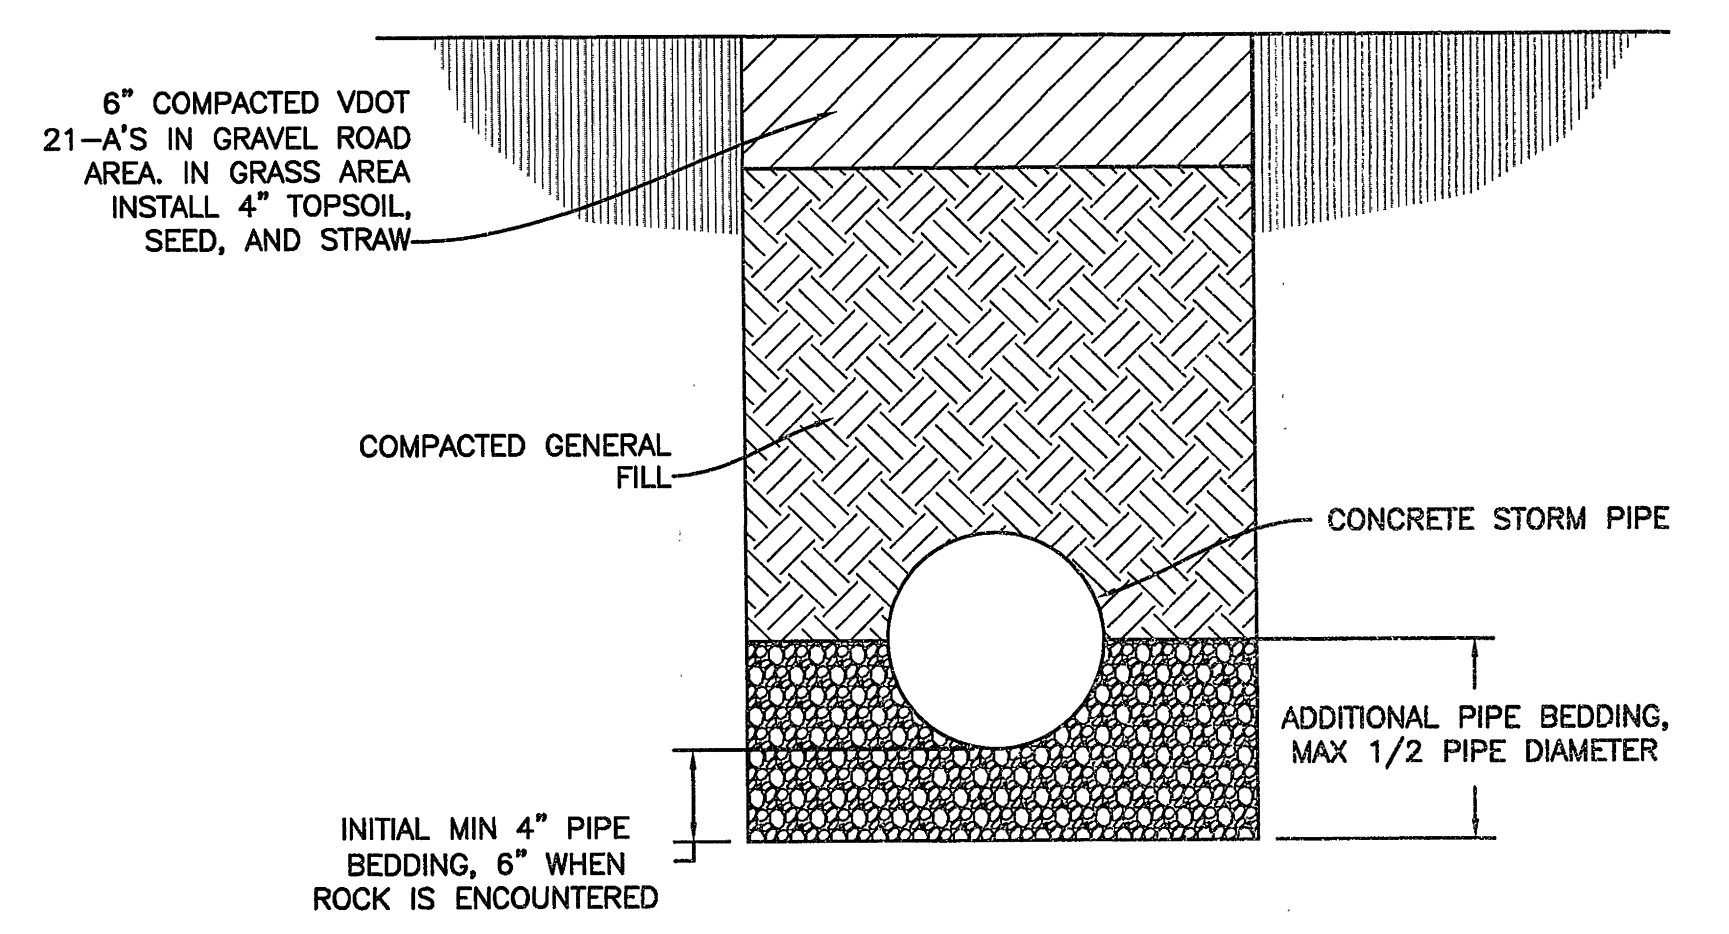
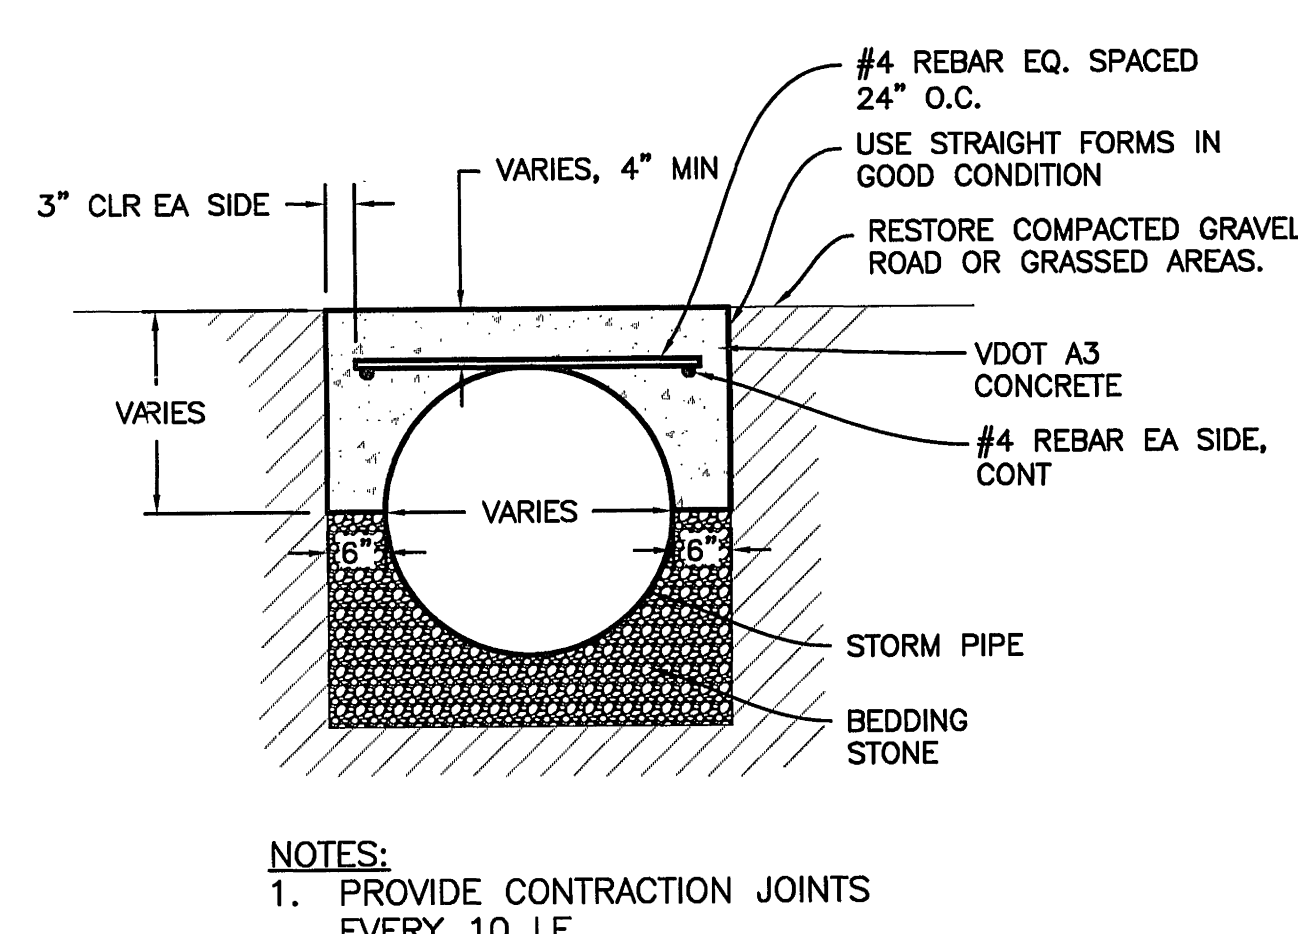
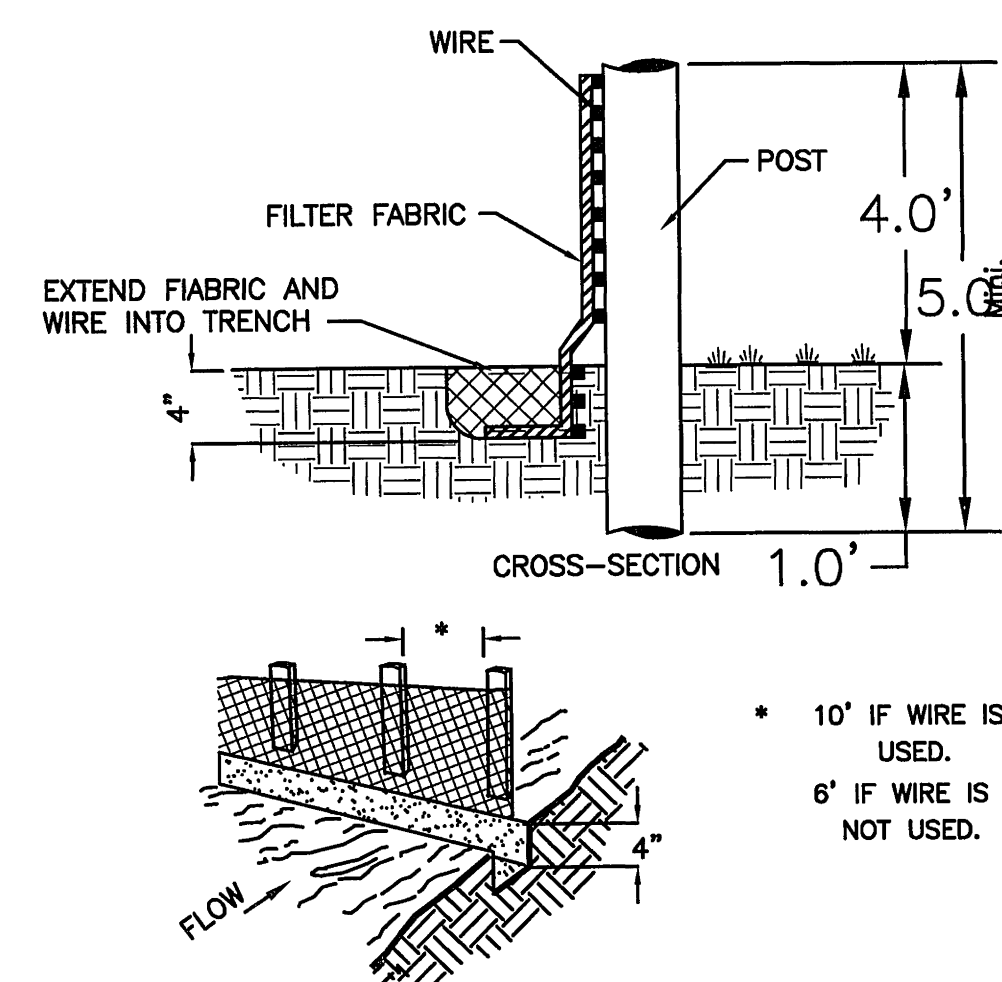
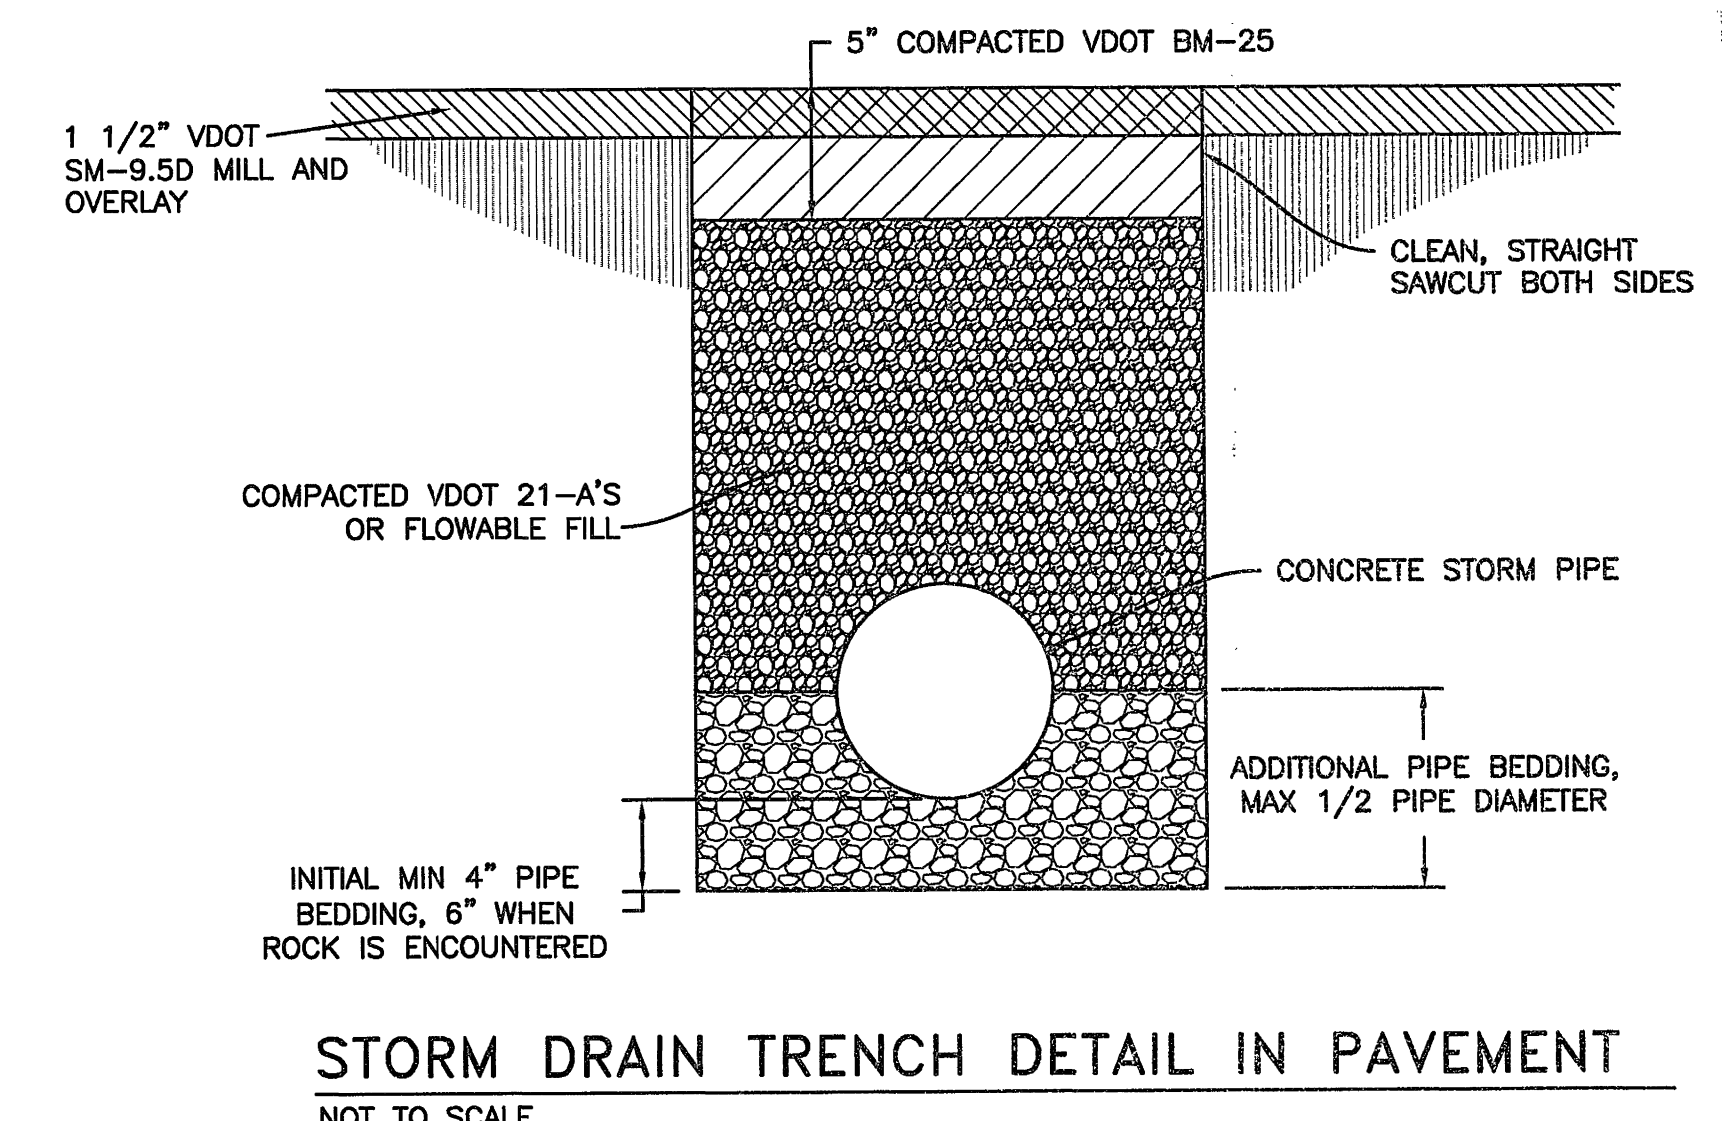
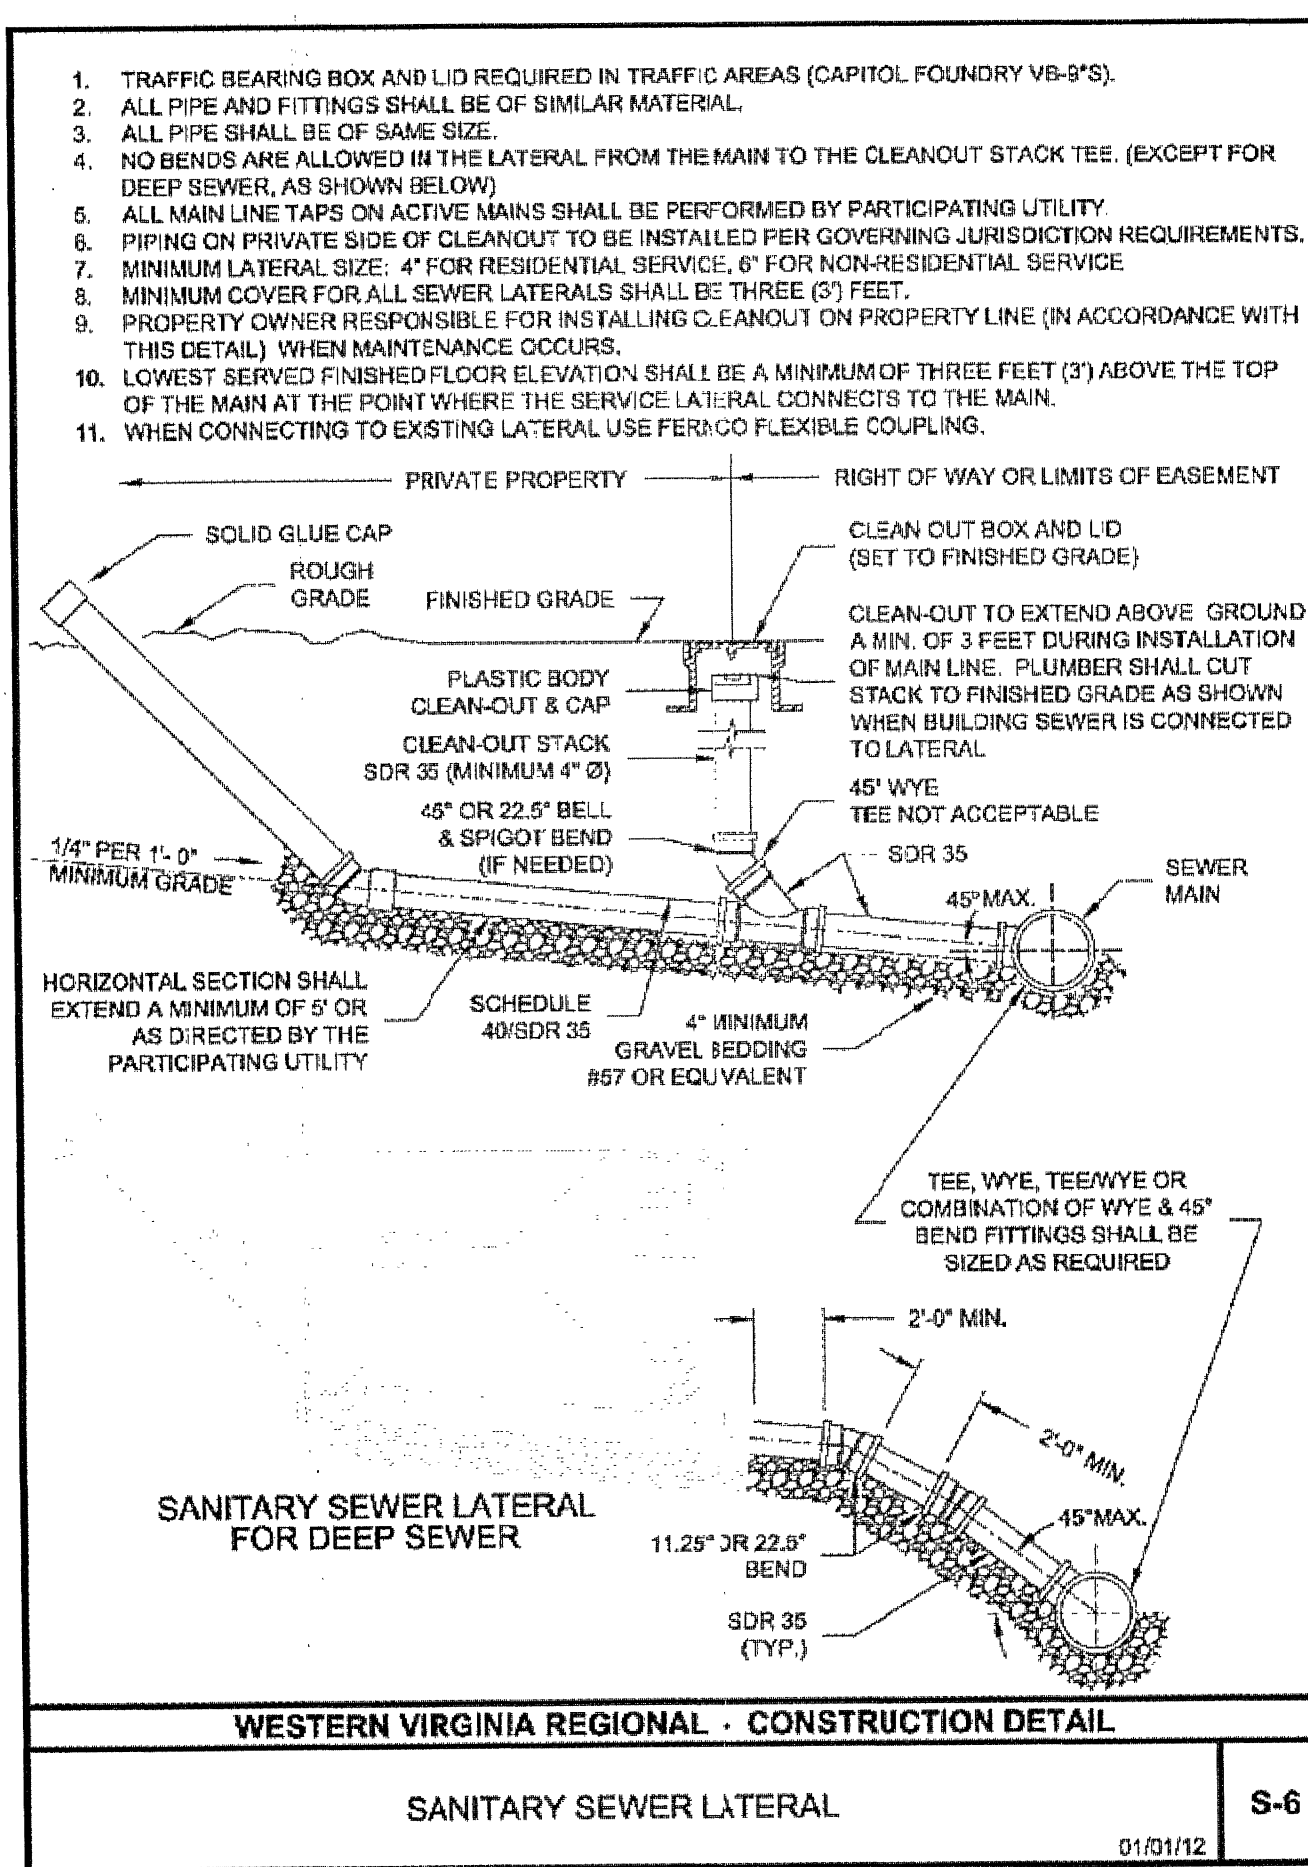
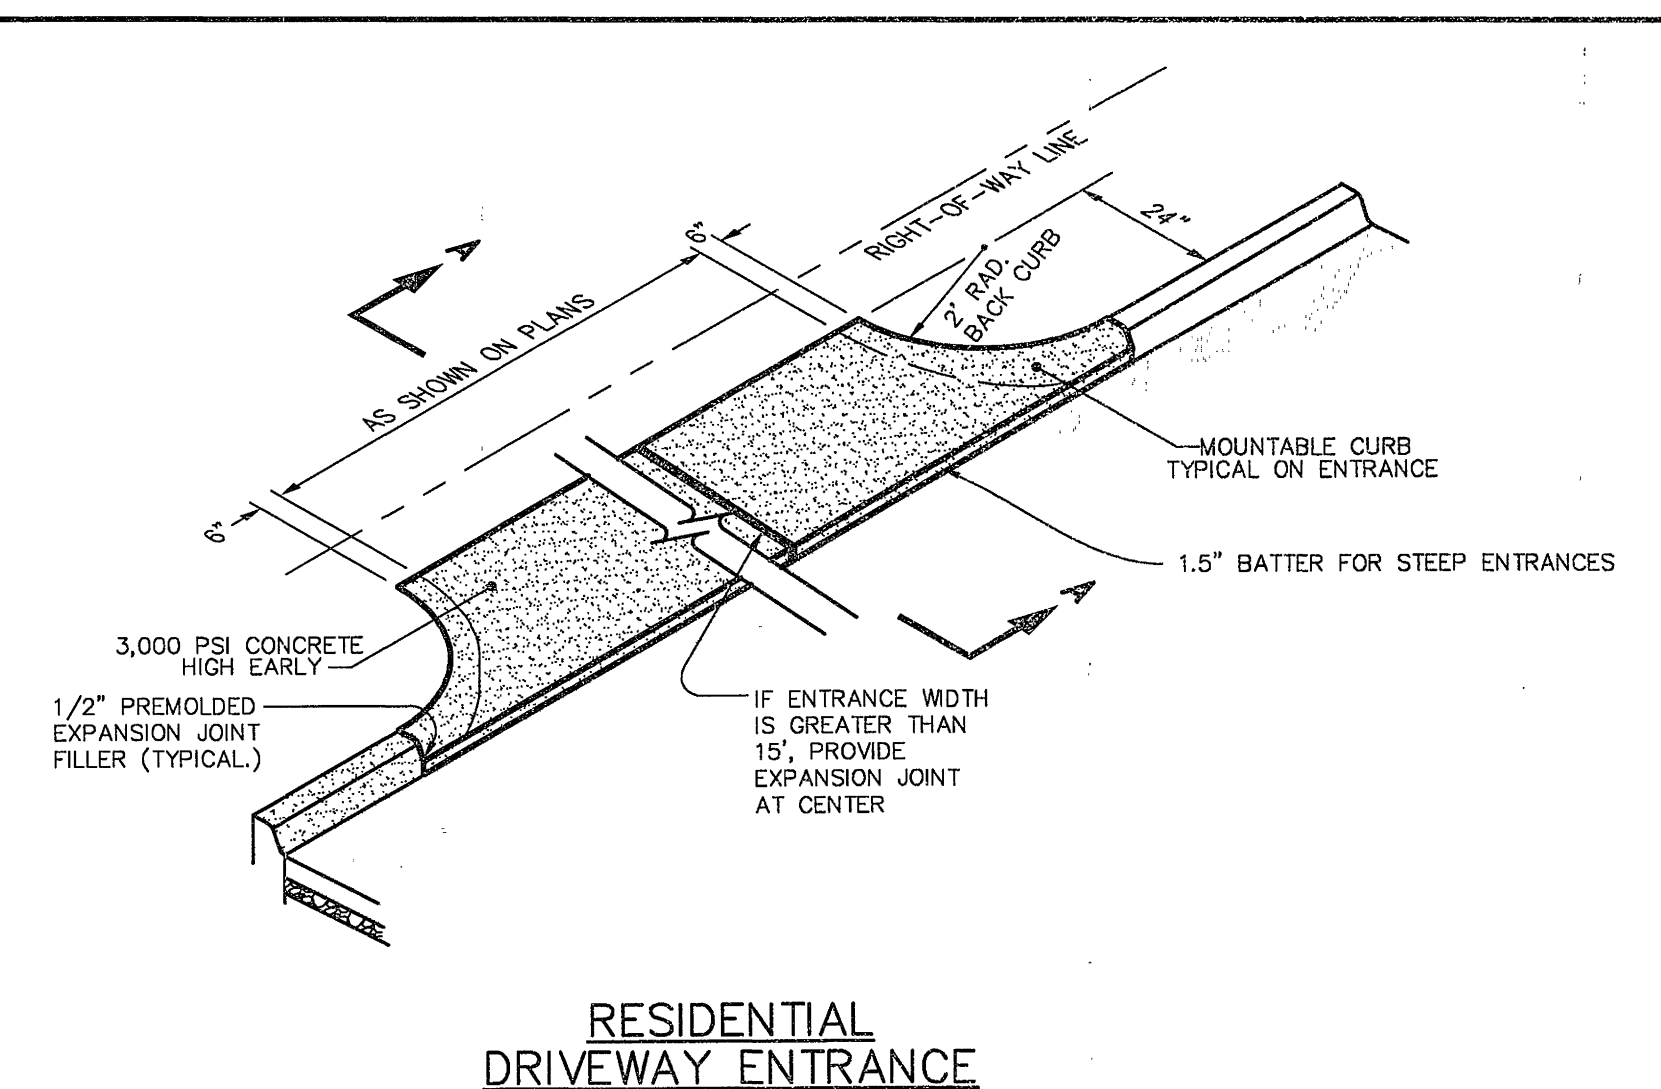
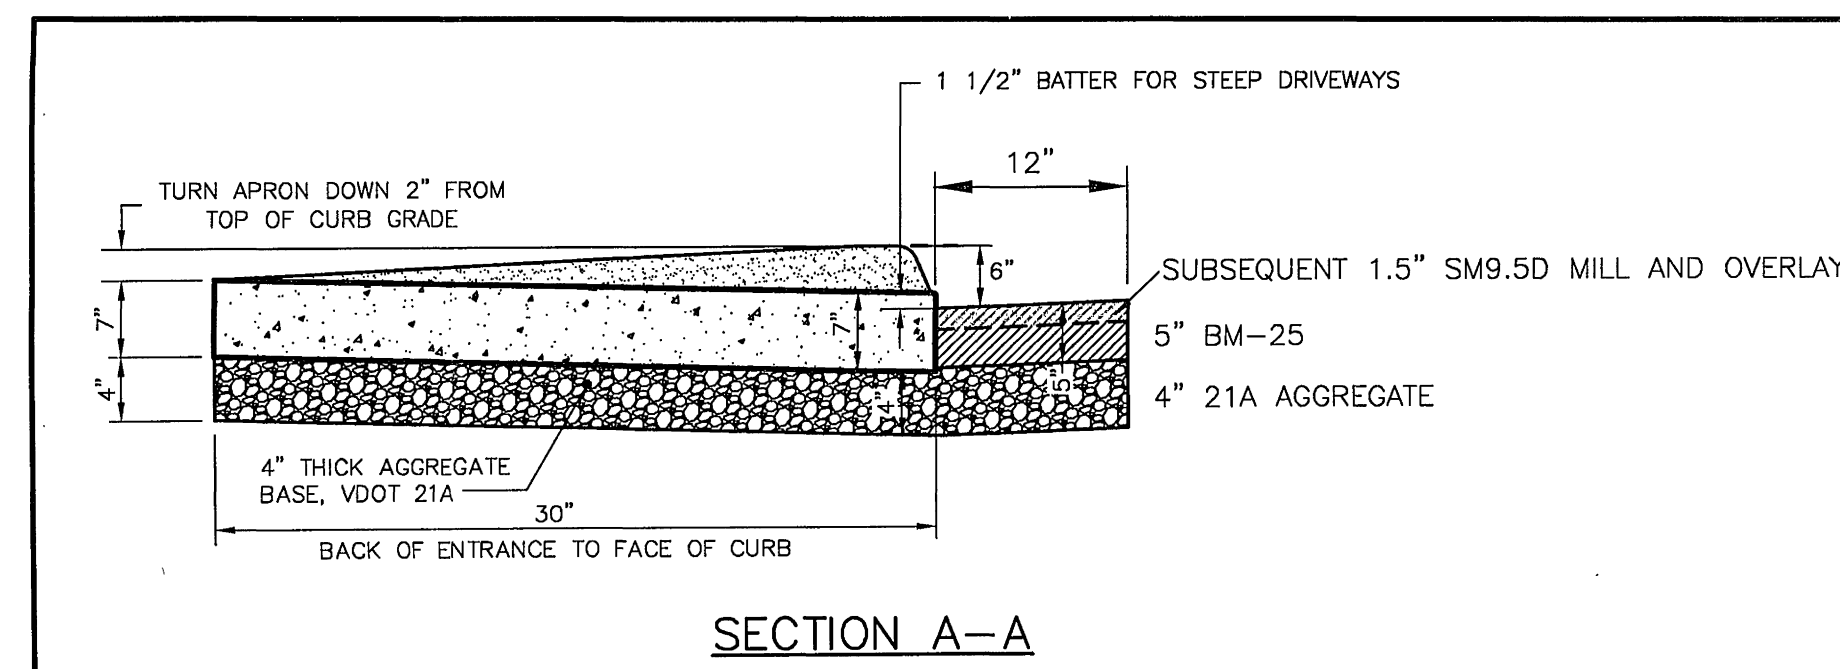
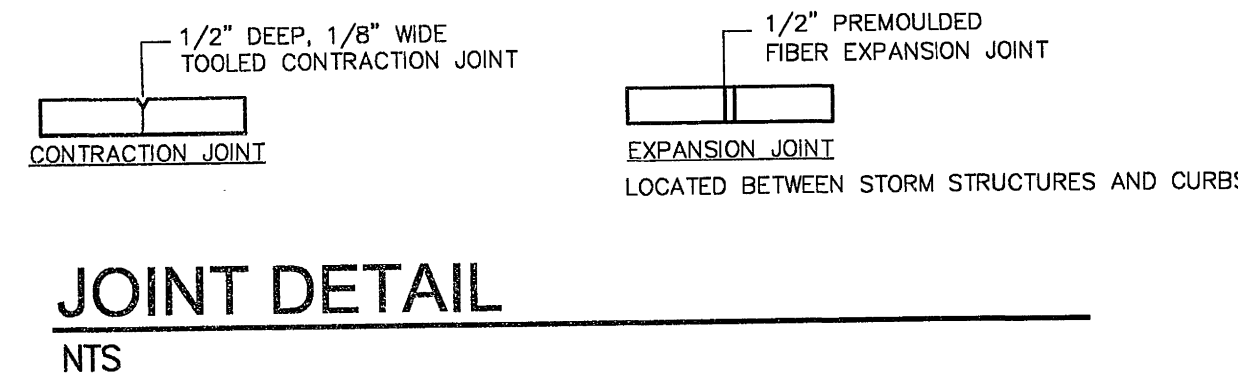
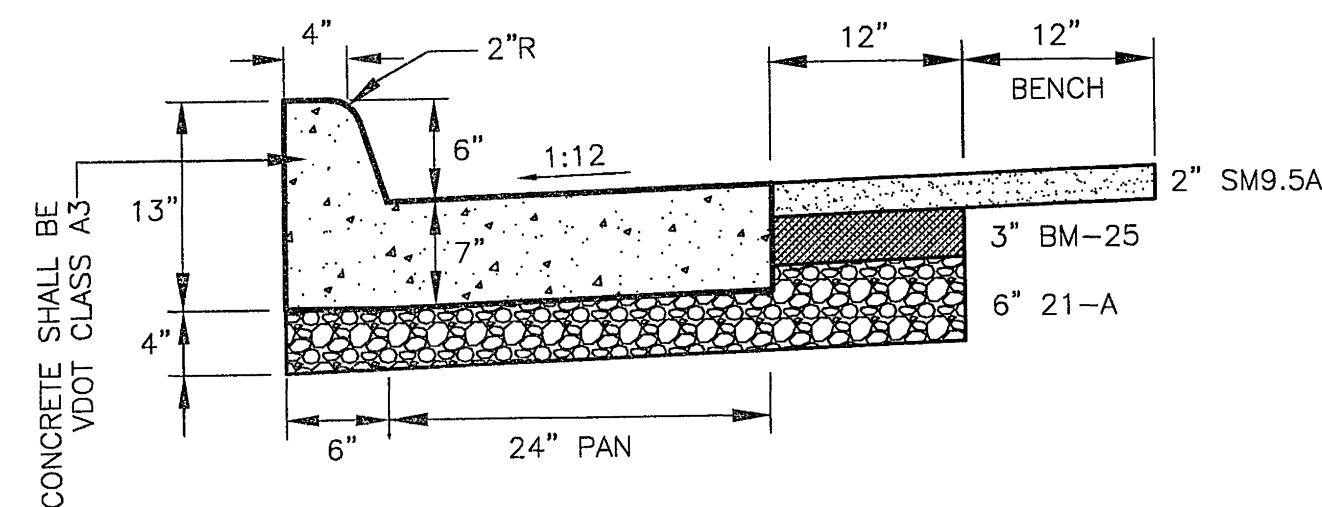


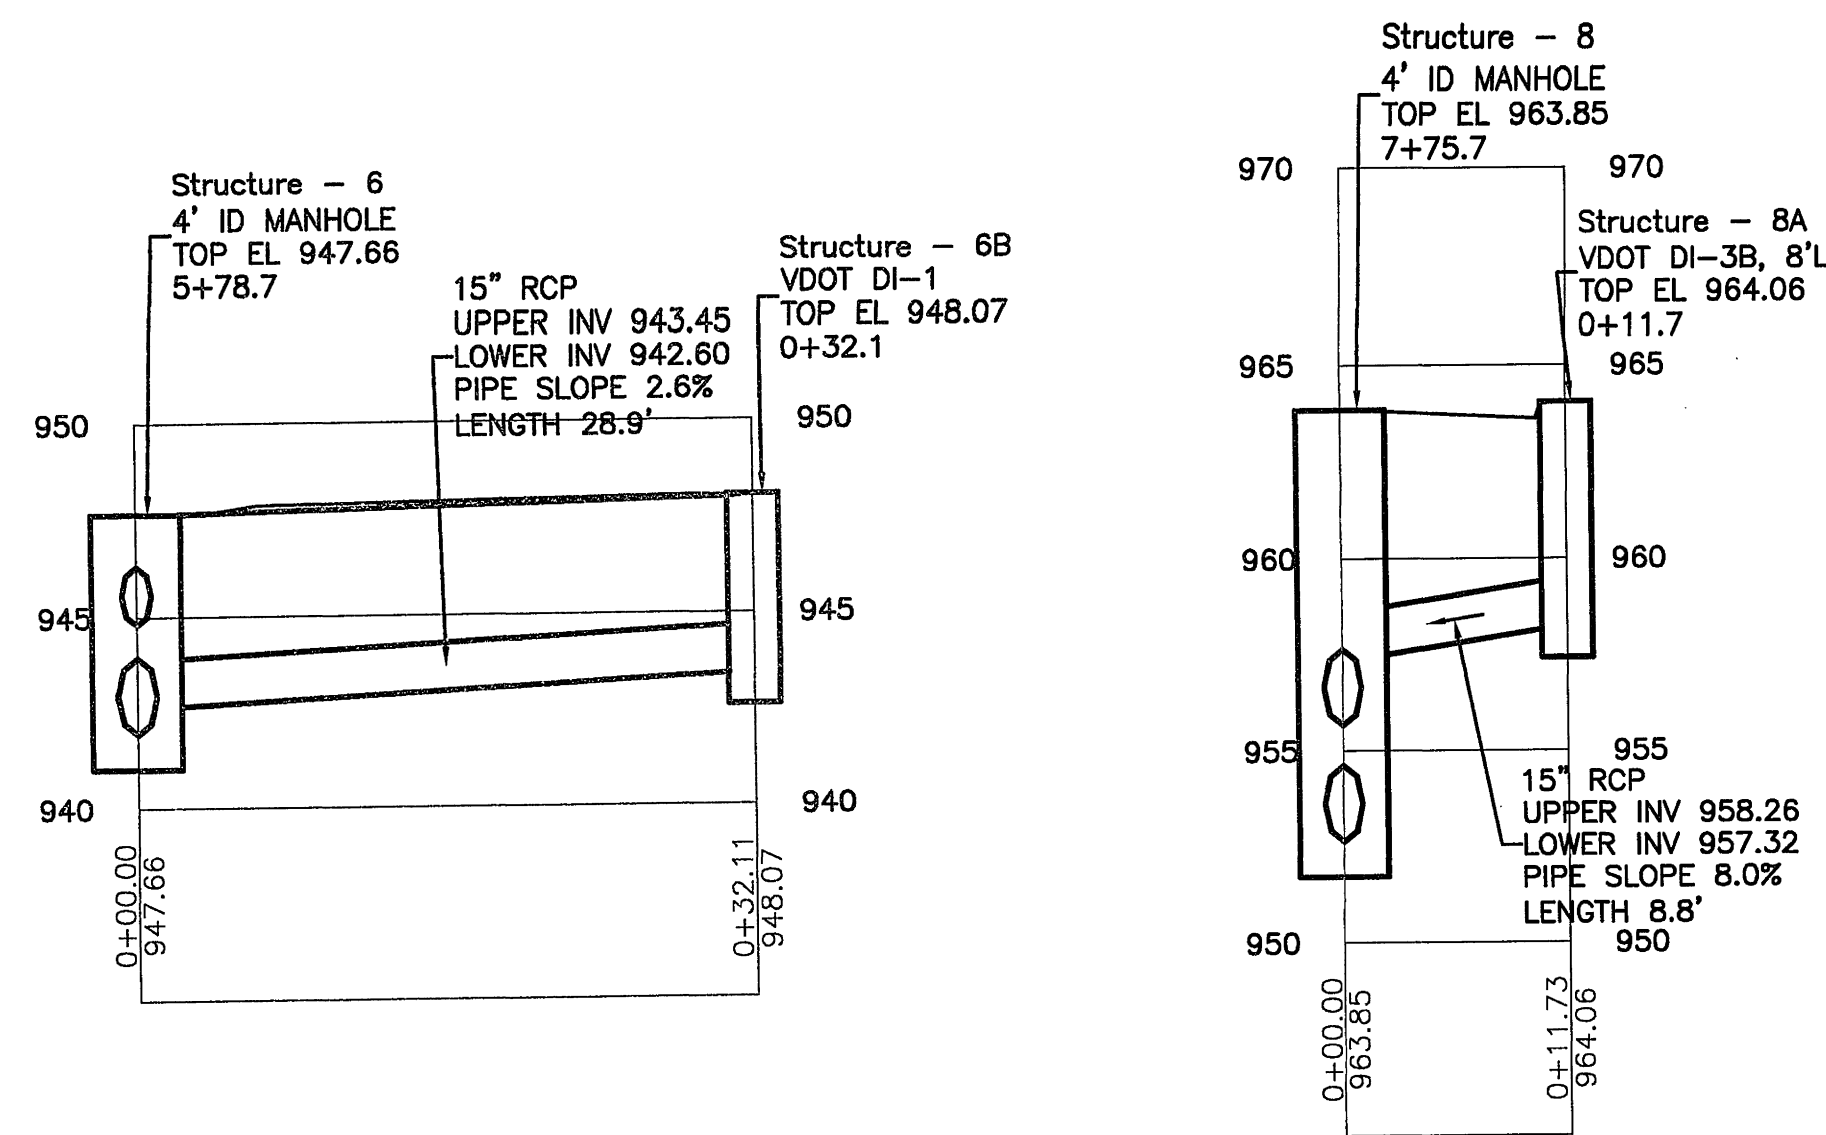


OFFICE OF THE
CITY ENGINEER

215 CHURCH AVENUE, S.W.
ROOM 350
PHONE: (540) 853-2731
FAX: (540) 853-1364
WWW.ROANOKEVA.GOV

DESIGNED: ARG

DRAWN: ARG

CHECKED: LEP

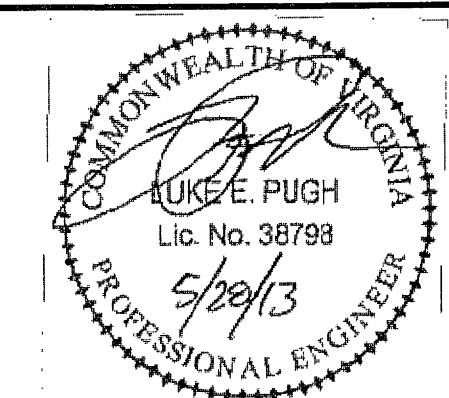

REV.	DATE:	DESCRIPTION

DATE:
05/22/2013

SCALE:
NO SCALE
24"x36" SHEET

WINDSOR AVE SW DRAINAGE
IMPROVEMENTS PROJECT
CITY OF ROANOKE, VIRGINIA

APPROVED
AUG 06 2013

SHEET
7 OF 7

PLAN NO.
7