
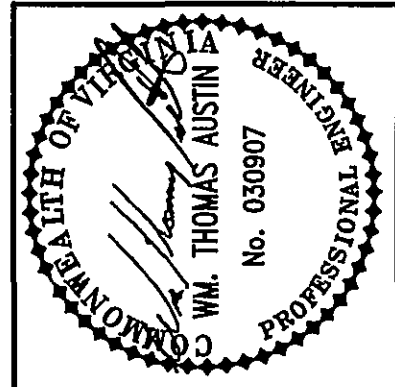
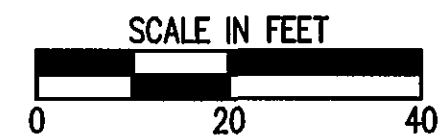
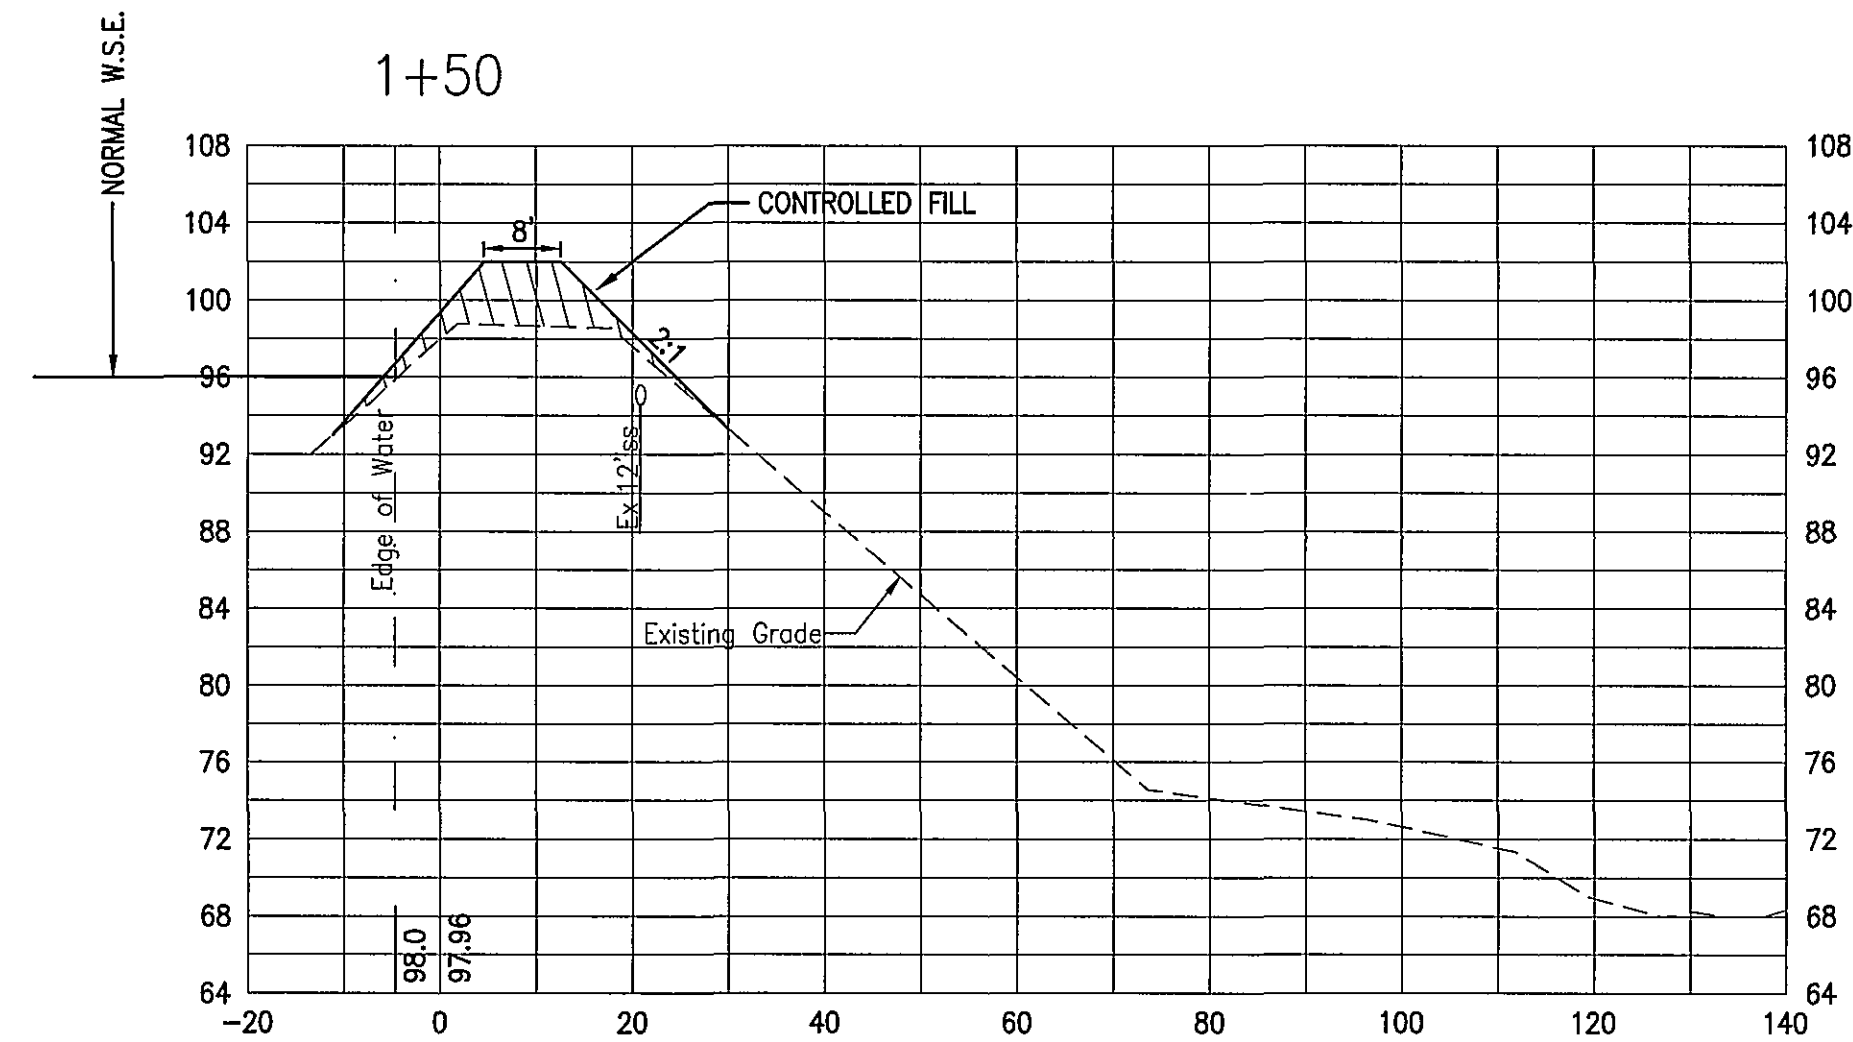
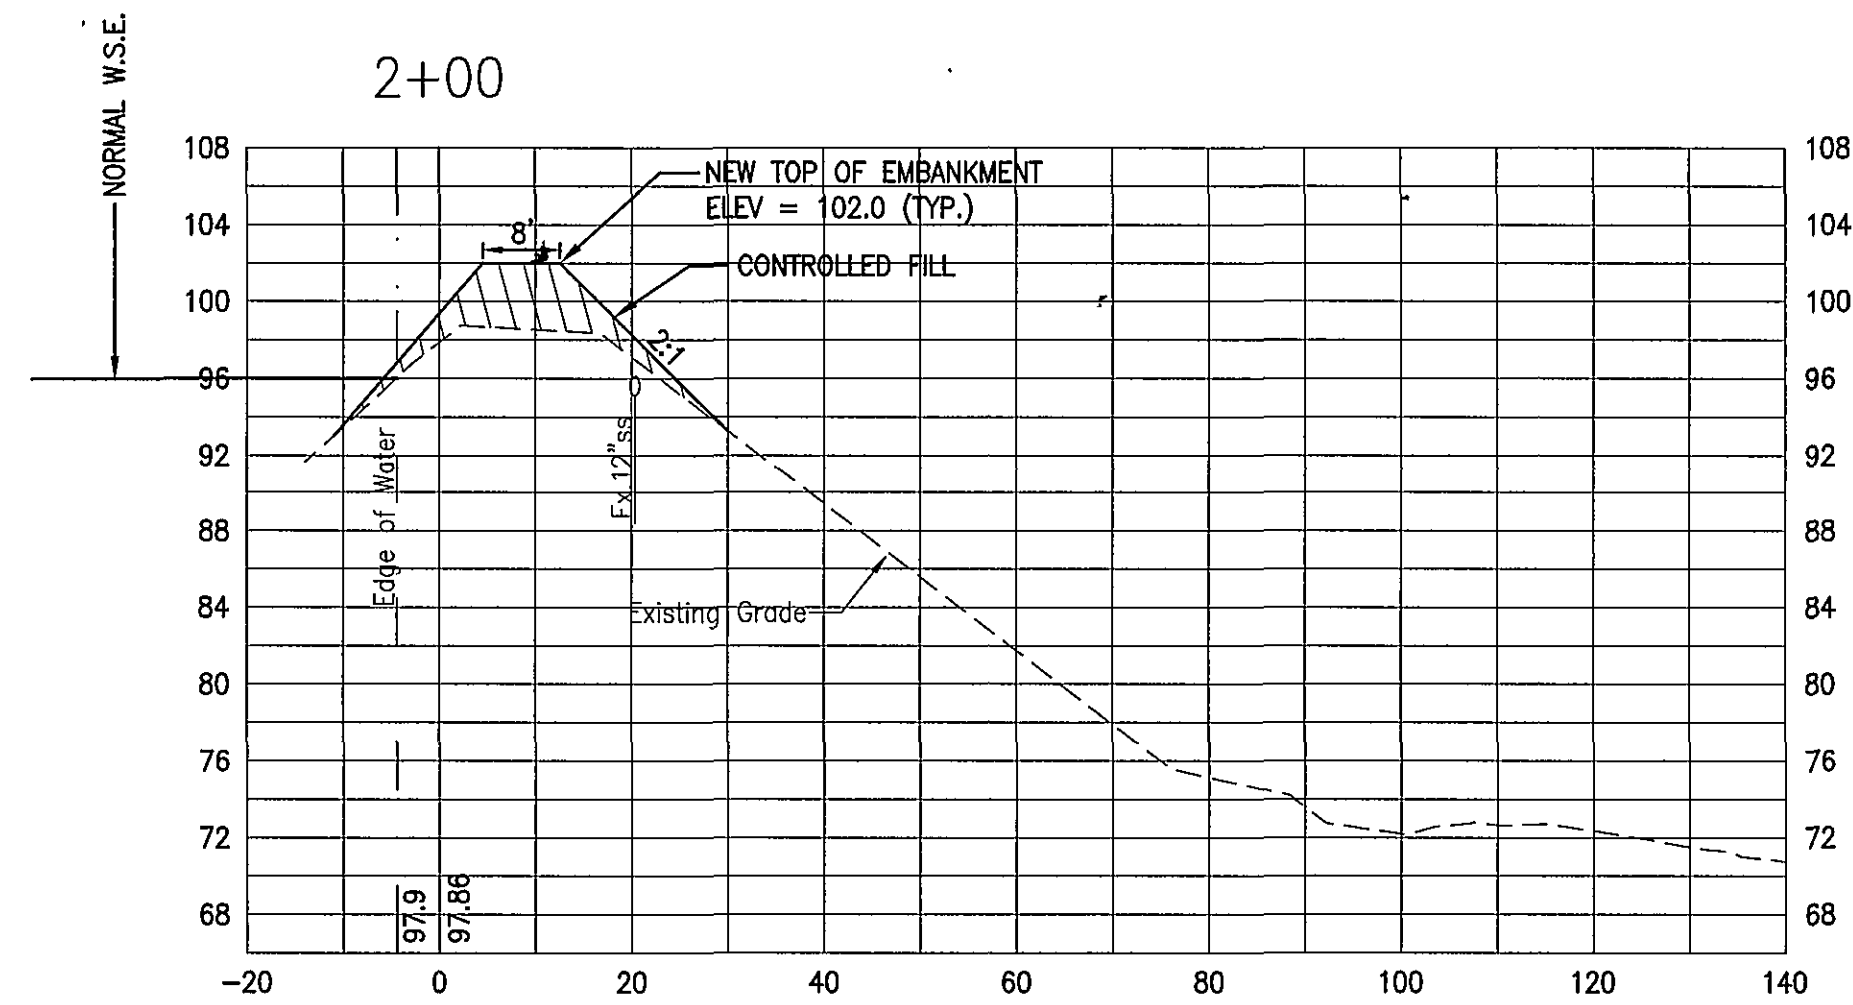
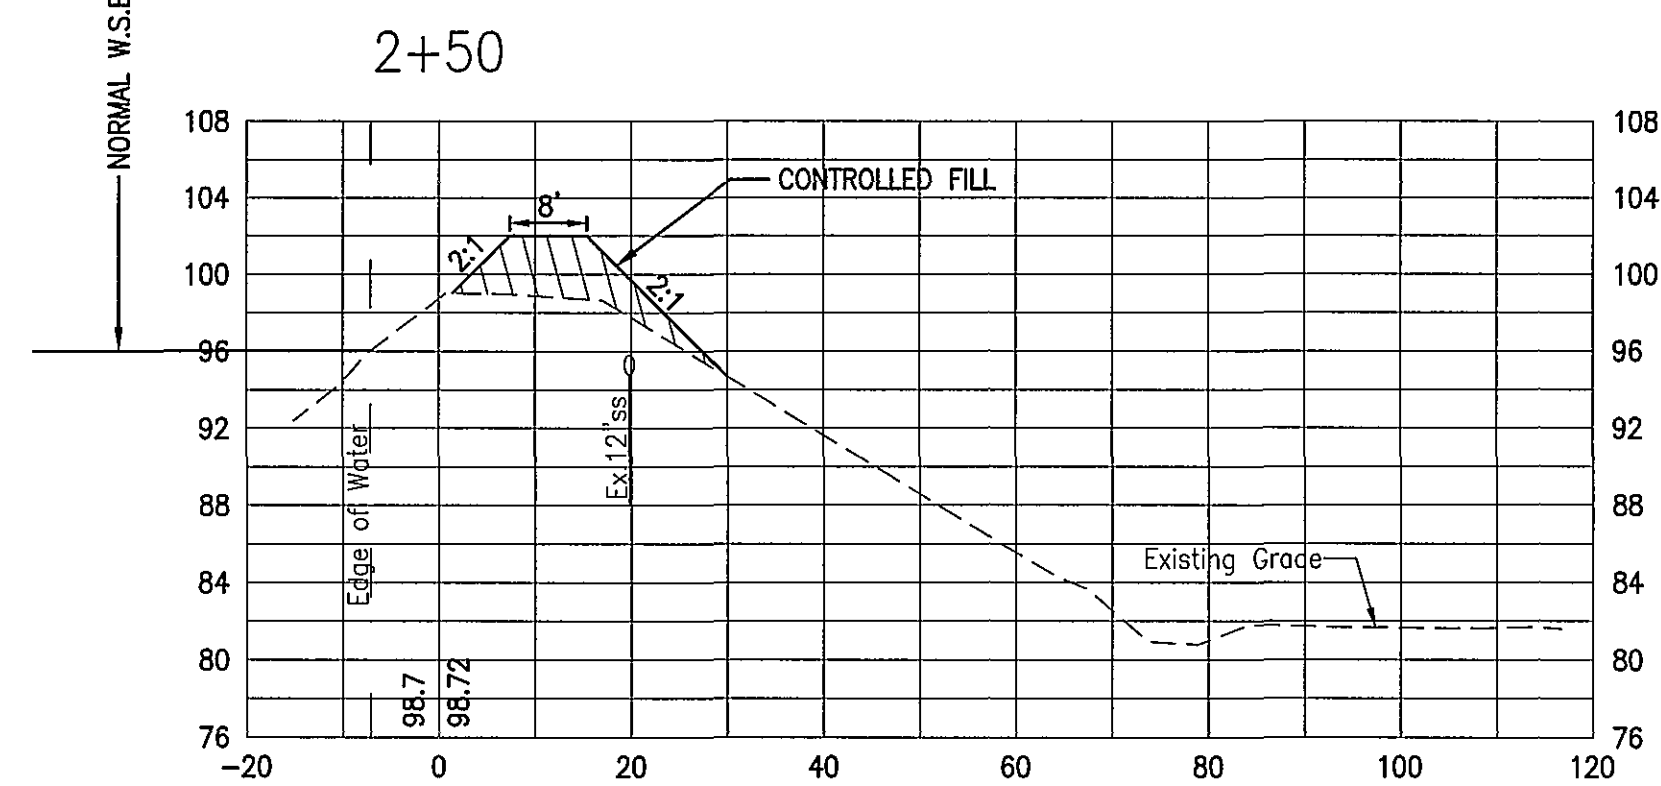
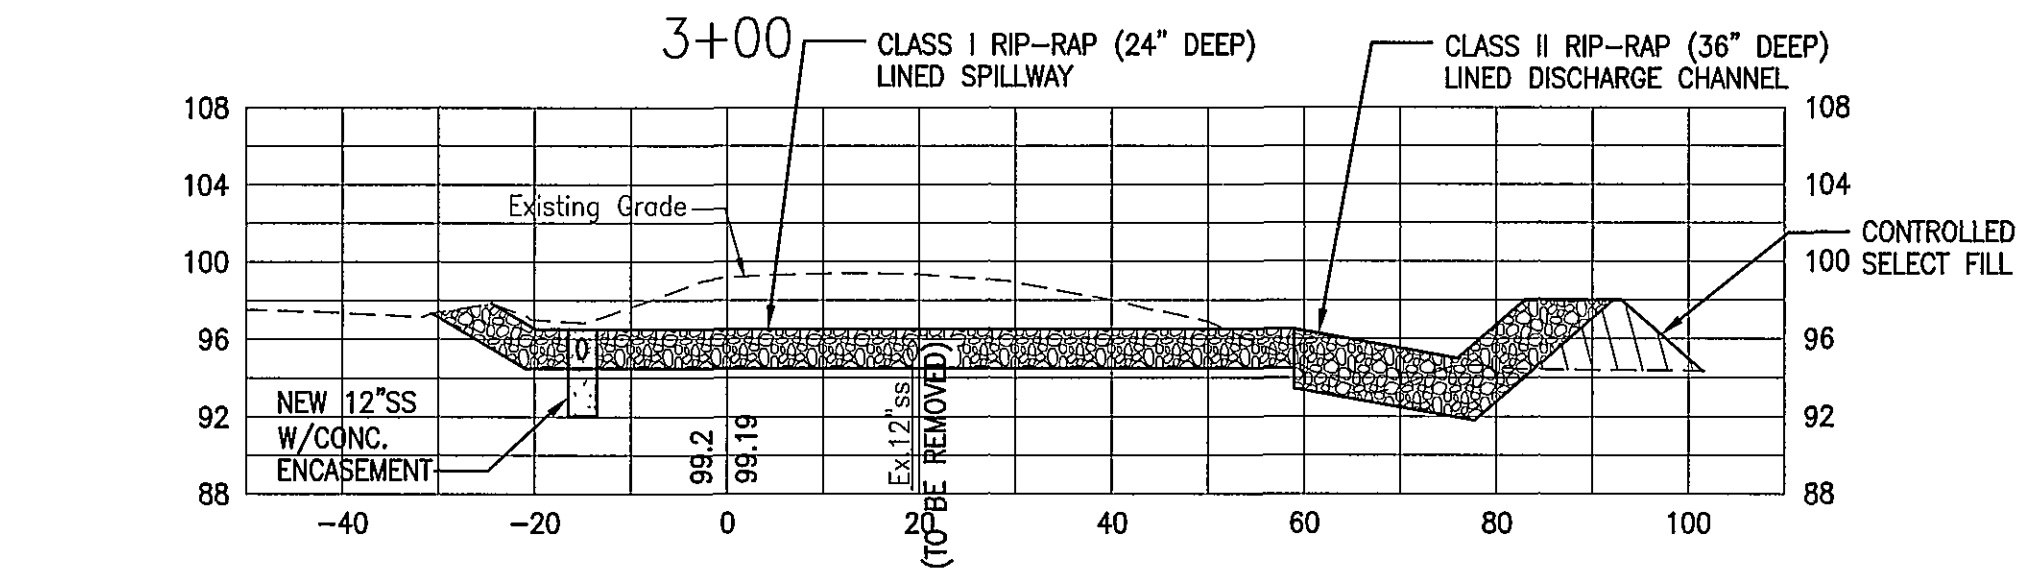
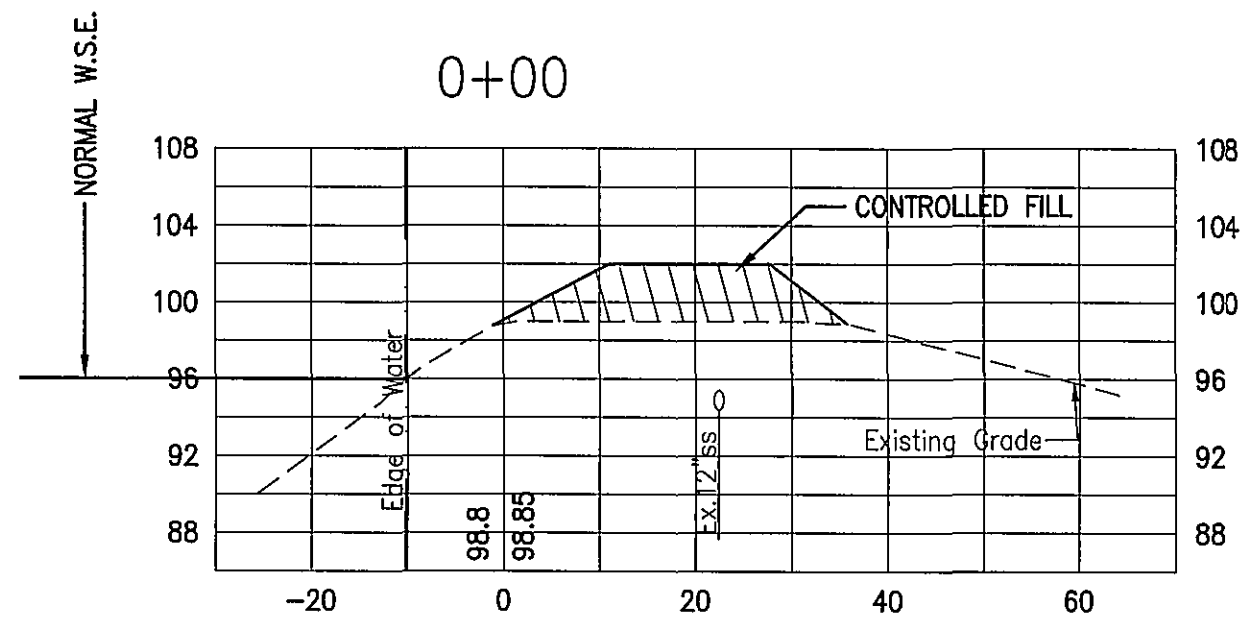
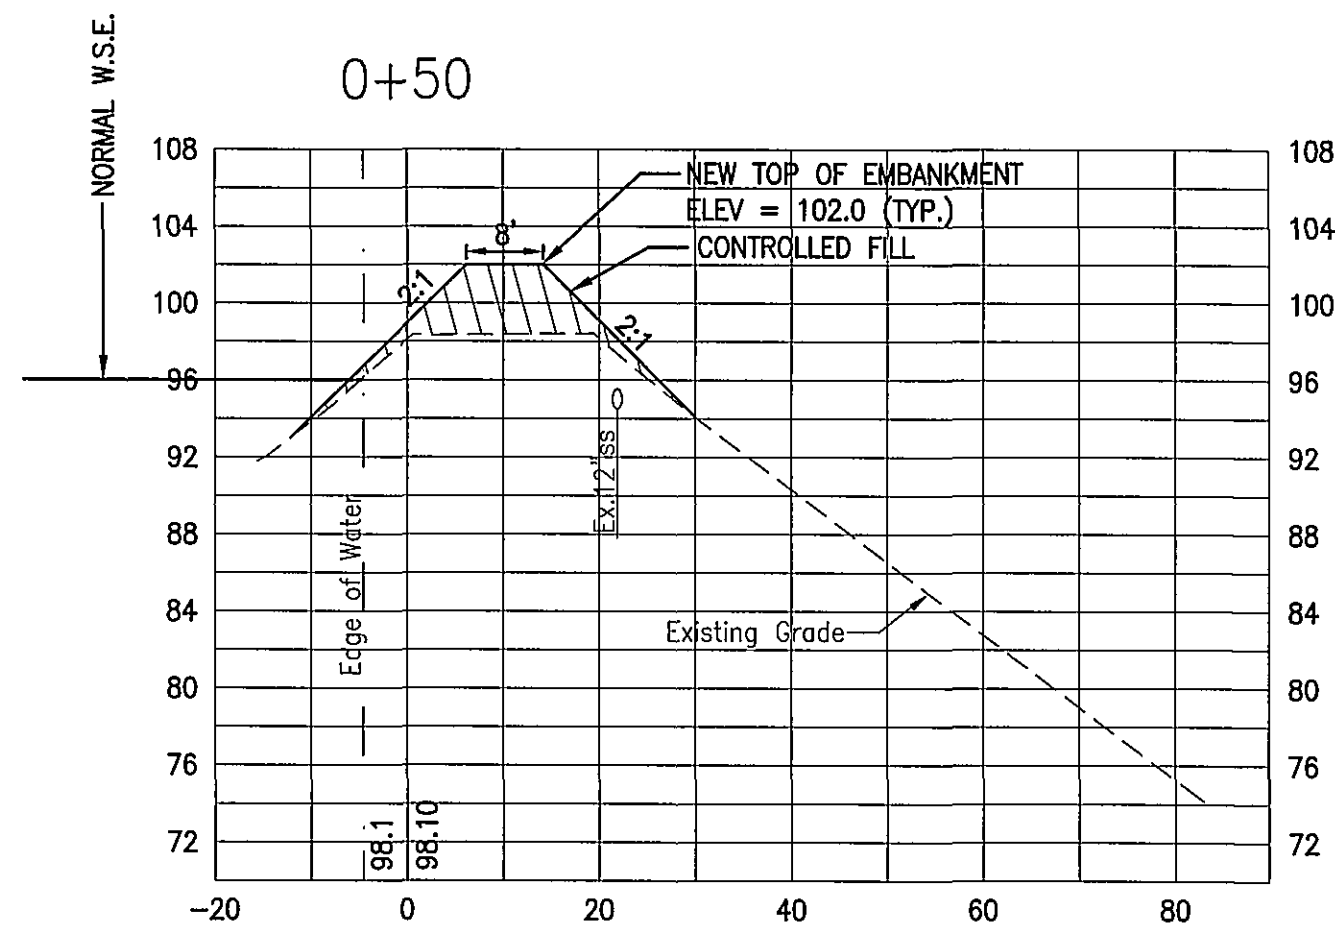


SHEET C-3 NOTES:

1. CROSS SECTIONS ARE TAKEN FROM CONTOURS AND ARE A GENERAL REPRESENTATION OF EXISTING AND PROPOSED CONDITIONS. CONDITIONS MAY VARY SLIGHTLY FROM CROSS SECTION TO CROSS SECTION.
2. CONTRACTOR TO LOWER WATER SURFACE IN LAKE TO APPROXIMATELY ELEVATION 92.00 DURING CONSTRUCTION. CONTRACTOR SHALL USE PUMPING OR OTHER APPROVED METHOD TO LOWER WATER SURFACE ELEVATION. CONTRACTOR SHALL MODIFY THE OVERFLOW STRUCTURE (CMP PIPE) TO MAINTAIN WATER SURFACE AT ELEVATION 92.0 DURING CONSTRUCTION.
3. CONTRACTOR TO EXERCISE CAUTION WHEN EXCAVATING AND FILLING OVER AND NEAR EXISTING 12-INCH SANITARY SEWER LINE.
4. CROSS SECTIONS ARE NOT INTENDED TO SHOW COMPOSITION OR MAKE-UP OF EXISTING FINISHED GRADE. IN SOME CASE, RIP-RAP MAY EXIST AT FINISHED GRADE. CONTRACTOR SHALL MAKE ALL REASONABLE ATTEMPTS TO SALVAGE EXISTING RIP-RAP.

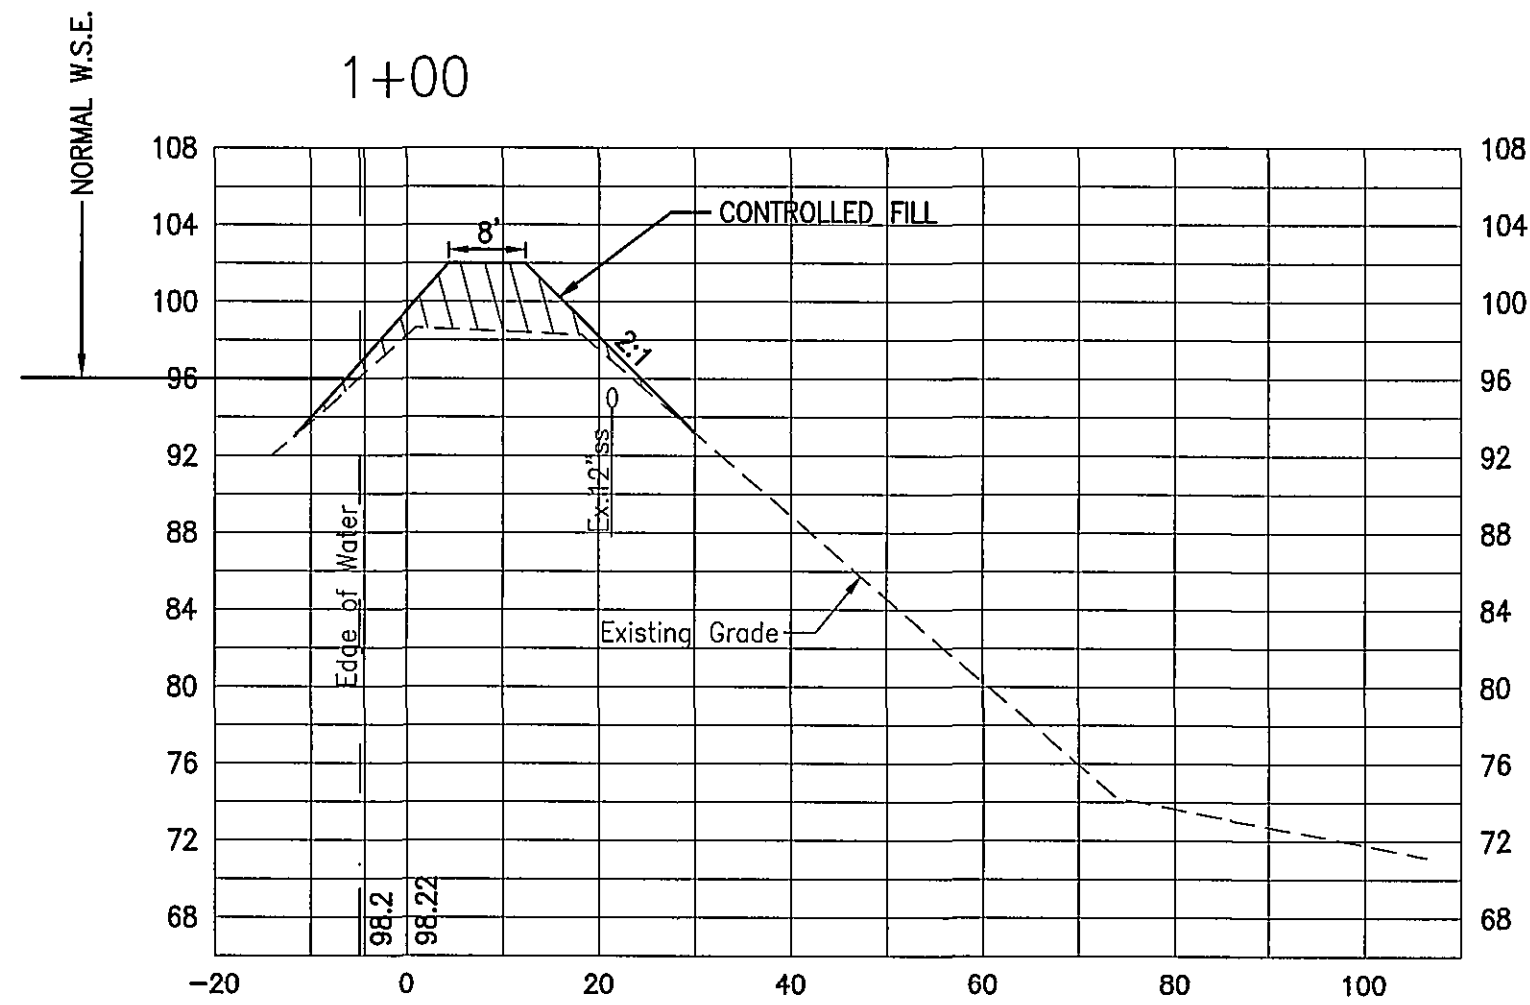

Date	
Revisions	

Issue Date:	March 28, 2007
Drawn By:	CZV
Designed By:	WTA
Checked By:	WTA
Date:	8/23/06

Mattern & Craig
CONSULTING ENGINEERS • SURVEYORS
701 FIRST STREET, S.W.
ROANOKE, VIRGINIA 24016
(540) 345-5342
FAX (540) 345-7691

WINDSOR LAKE CORPORATION
SPILLWAY MODIFICATIONS
EMBANKMENT CROSS SECTIONS
ROANOKE, VIRGINIA

Vertical Scale:
1"=10'

Horizontal Scale:
1"=20'

Commission Number:
2469

Sheet No.:

C-3